




FRONT ELEVATION




SIDE ELEVATION



REAR ELEVATION

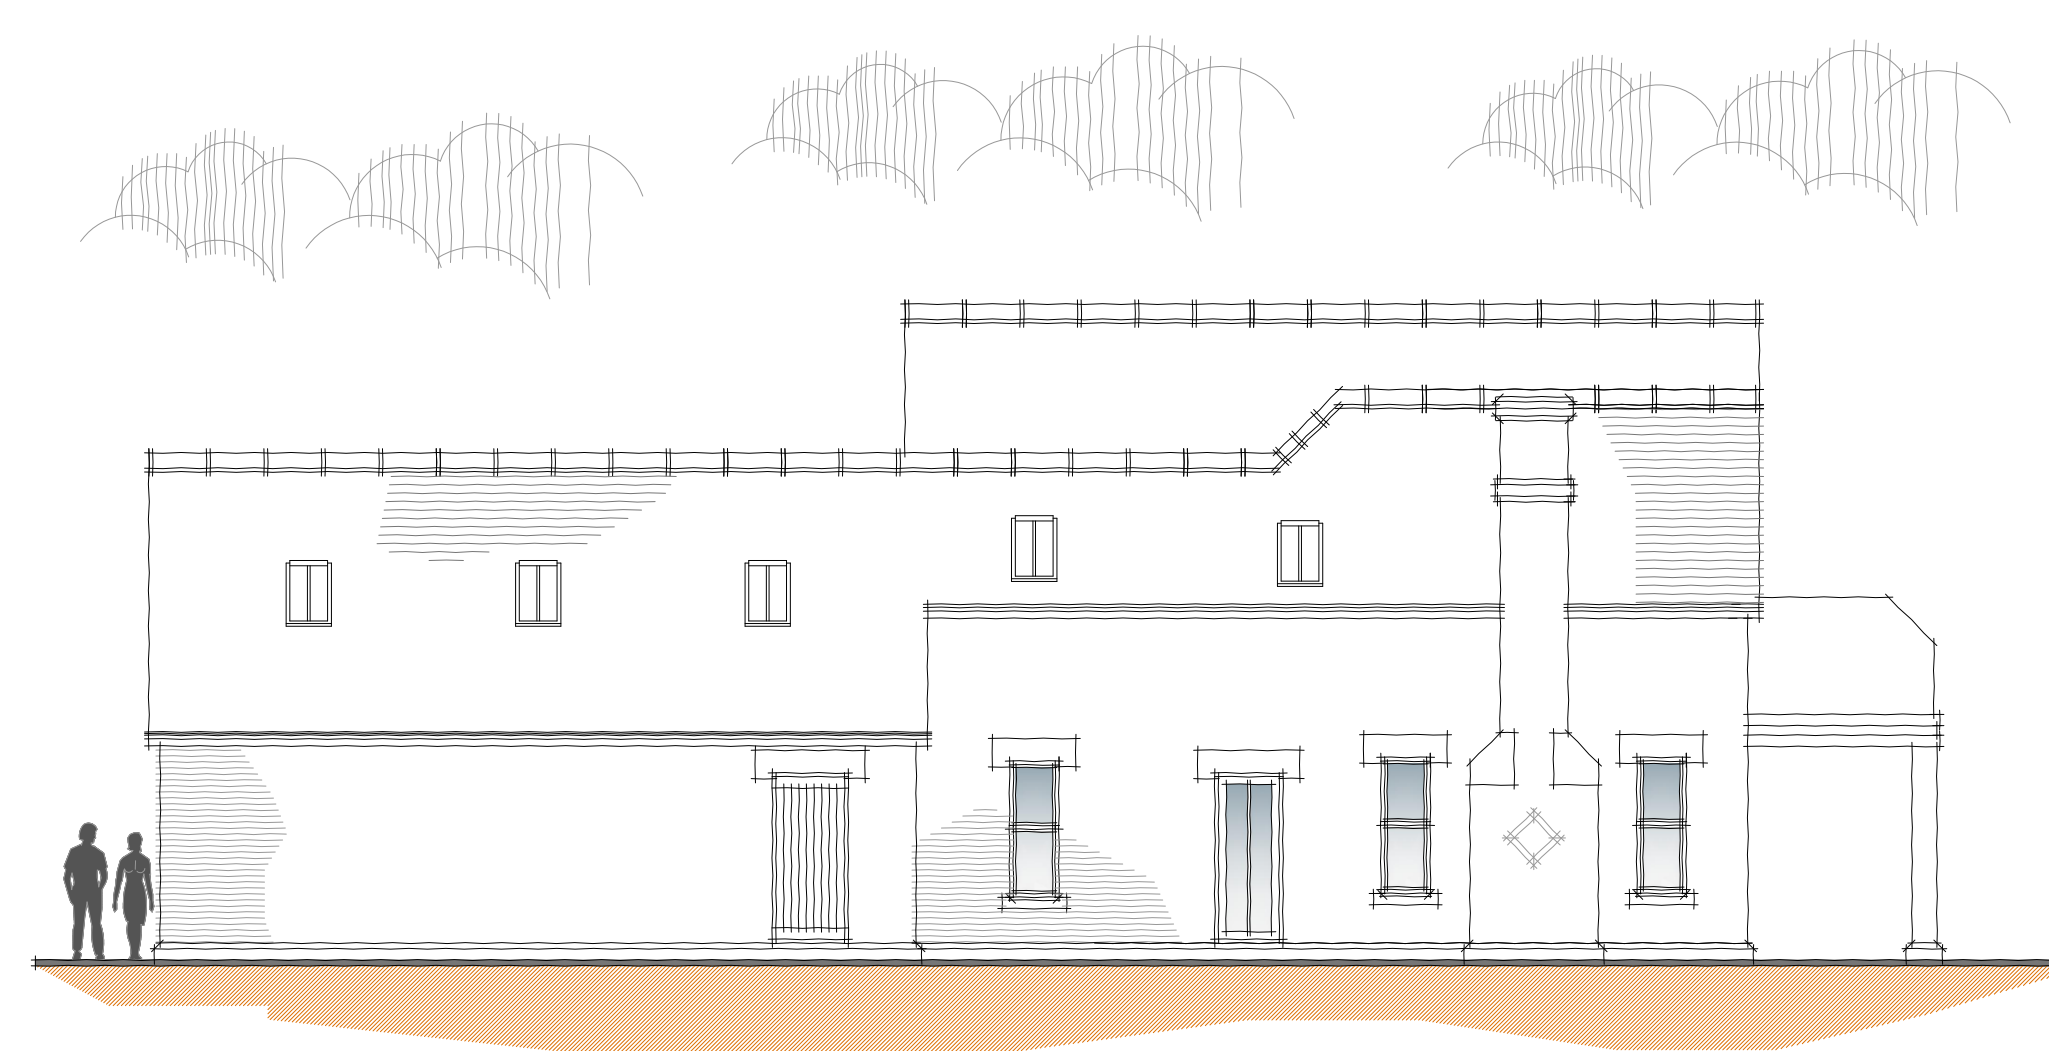


SIDE ELEVATION

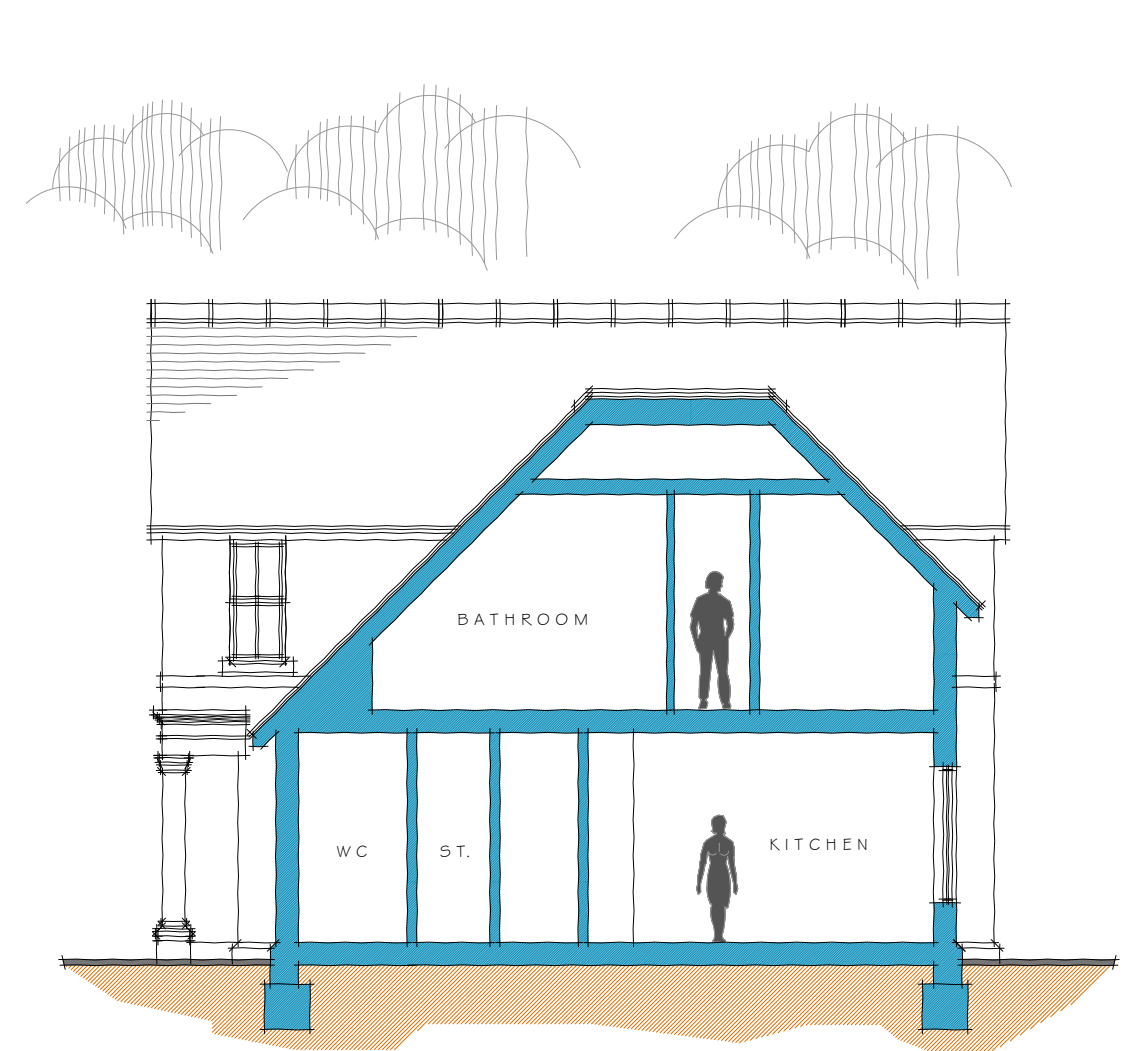

SECTION A




SECTION B

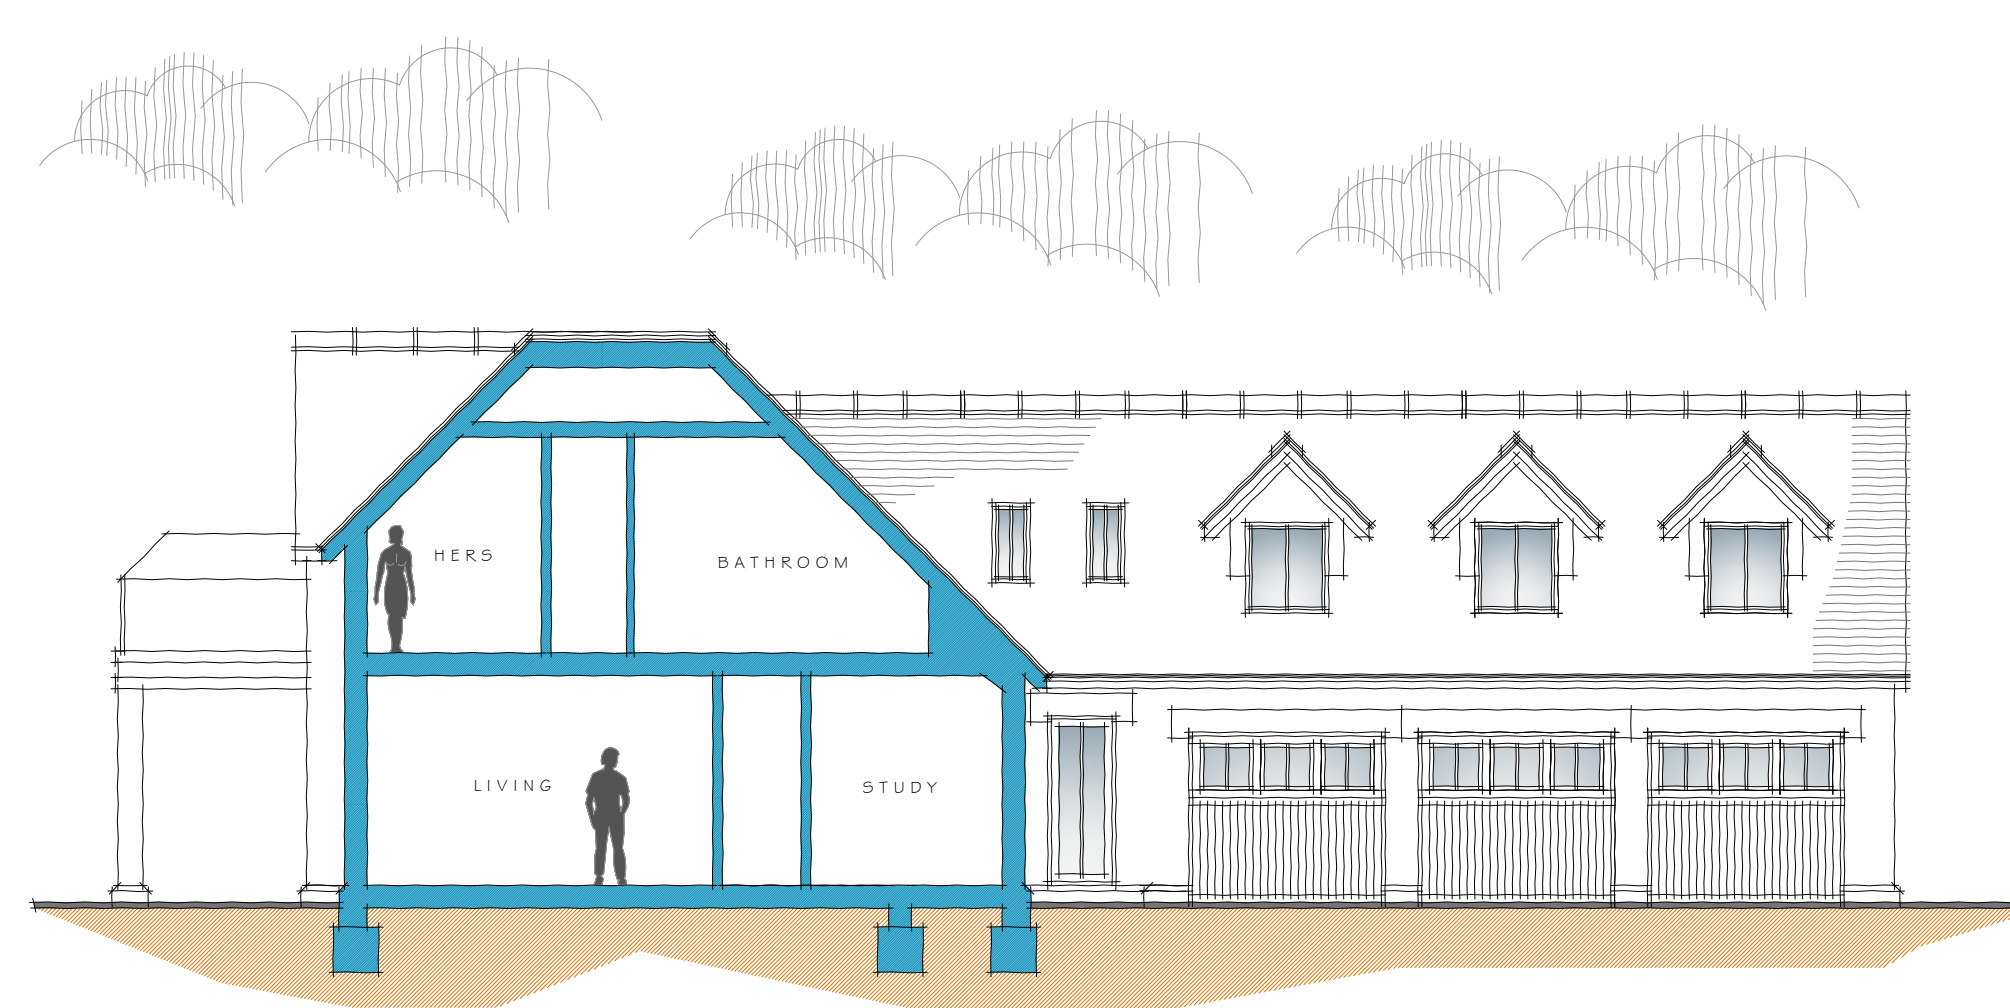

SECTION C

MATERIALS
 WALLS: RED BROWN FACING BRICK & STONE
 ROOF: STAFF BLUE PLAIN TILE
 WINDOWS & DOORS: SASH WINDOWS
 GUTTERING: HALF ROUND BLACK CAST EFFECT

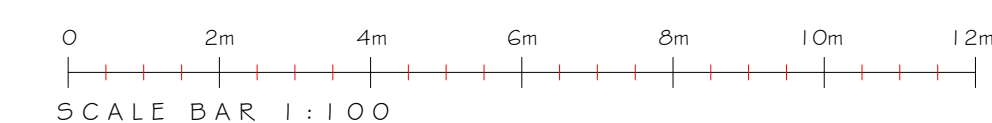

79 High Street, Repton,
Derbyshire, DE65 6GF
t: 01283 704082

enquiries@bidesign-architecture.co.uk www.bidesign-architecture.co.uk

Please Note: Use figured dimensions only. Contractor to check all levels and dimensions on site prior to works commencing and report any discrepancies to bi Design Architecture

Project:	PROPOSED REPLACEMENT DWELLING AT		
Address:	FIELDFARE, SCHOOL LANE, BEDNALL, ST1 70SD		
Client:	MR AND MRS SHAW		
Dwg:	PLANNING - ELEVATIONS, SECTIONS & SITE PLAN	Date:	DEC 2019
Job ref:	1205	Dwg No:	11
Scale:	1:100	Paper Size:	A1
Dwg by:	LPG/ PJH		

Member of the Chartered Institute of Building
 Member of the Chartered Institute of Architectural Technologists
 Affiliate Member of the Royal Institute of British Architects