




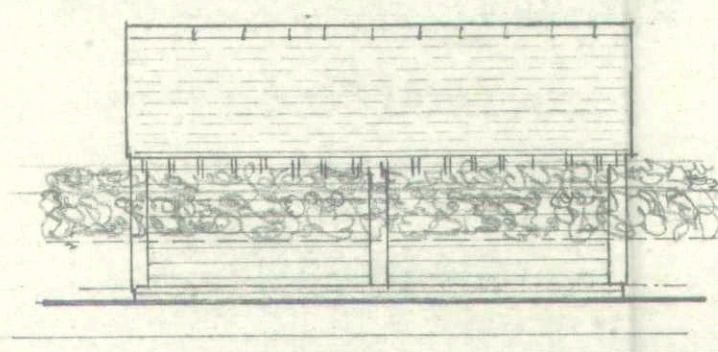


west elevation

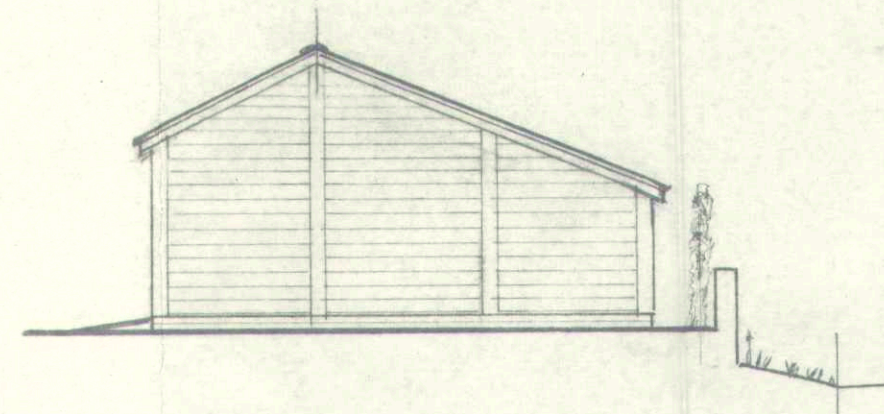

north elevation

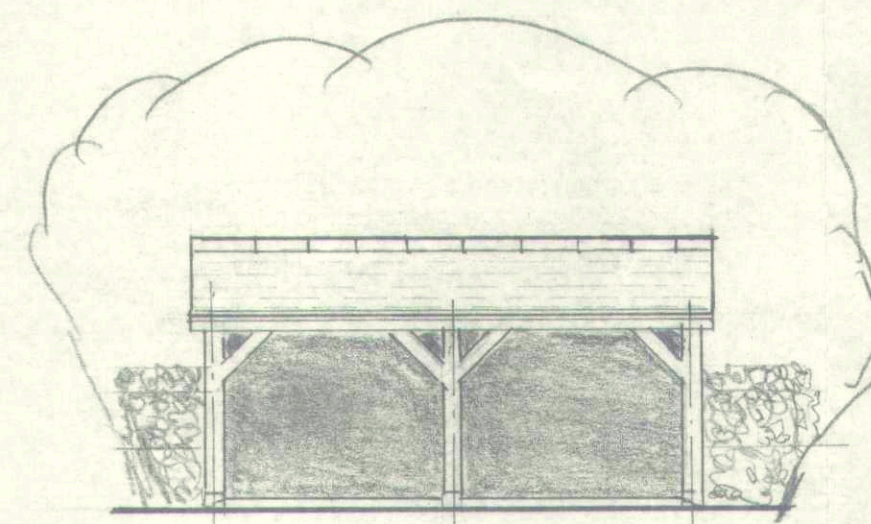


east elevation

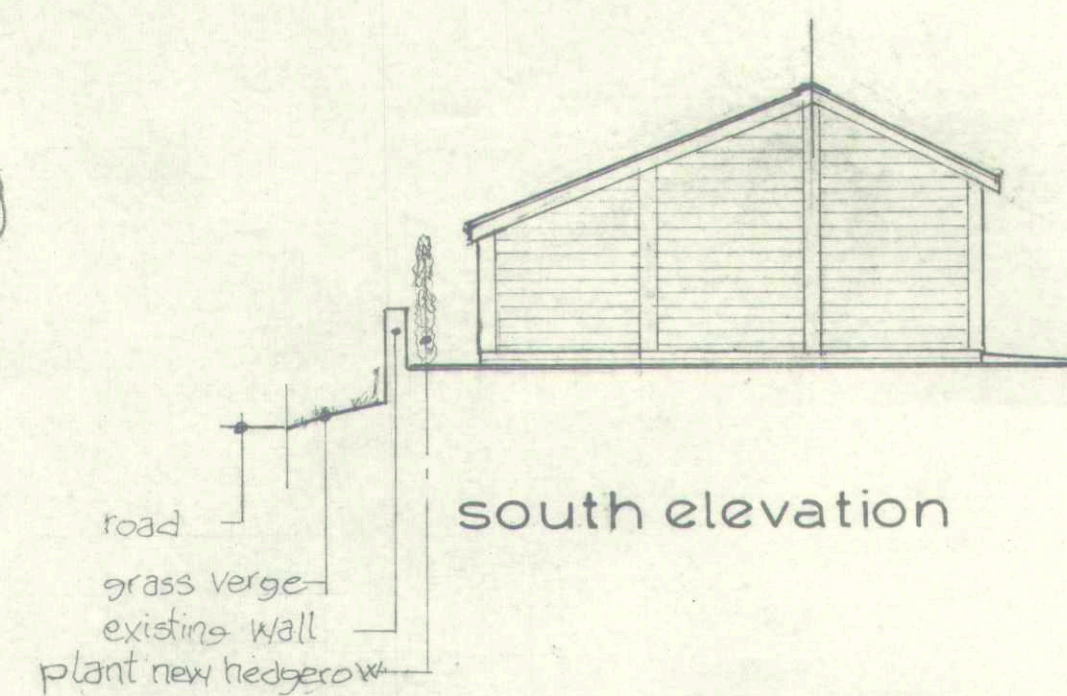


south elevation


Roof: Tiles to match existing dwelling
Walls: suitably treated boarding on oak frame with facing brick plinth 2/3 courses high.
Height 9/A 3.5m

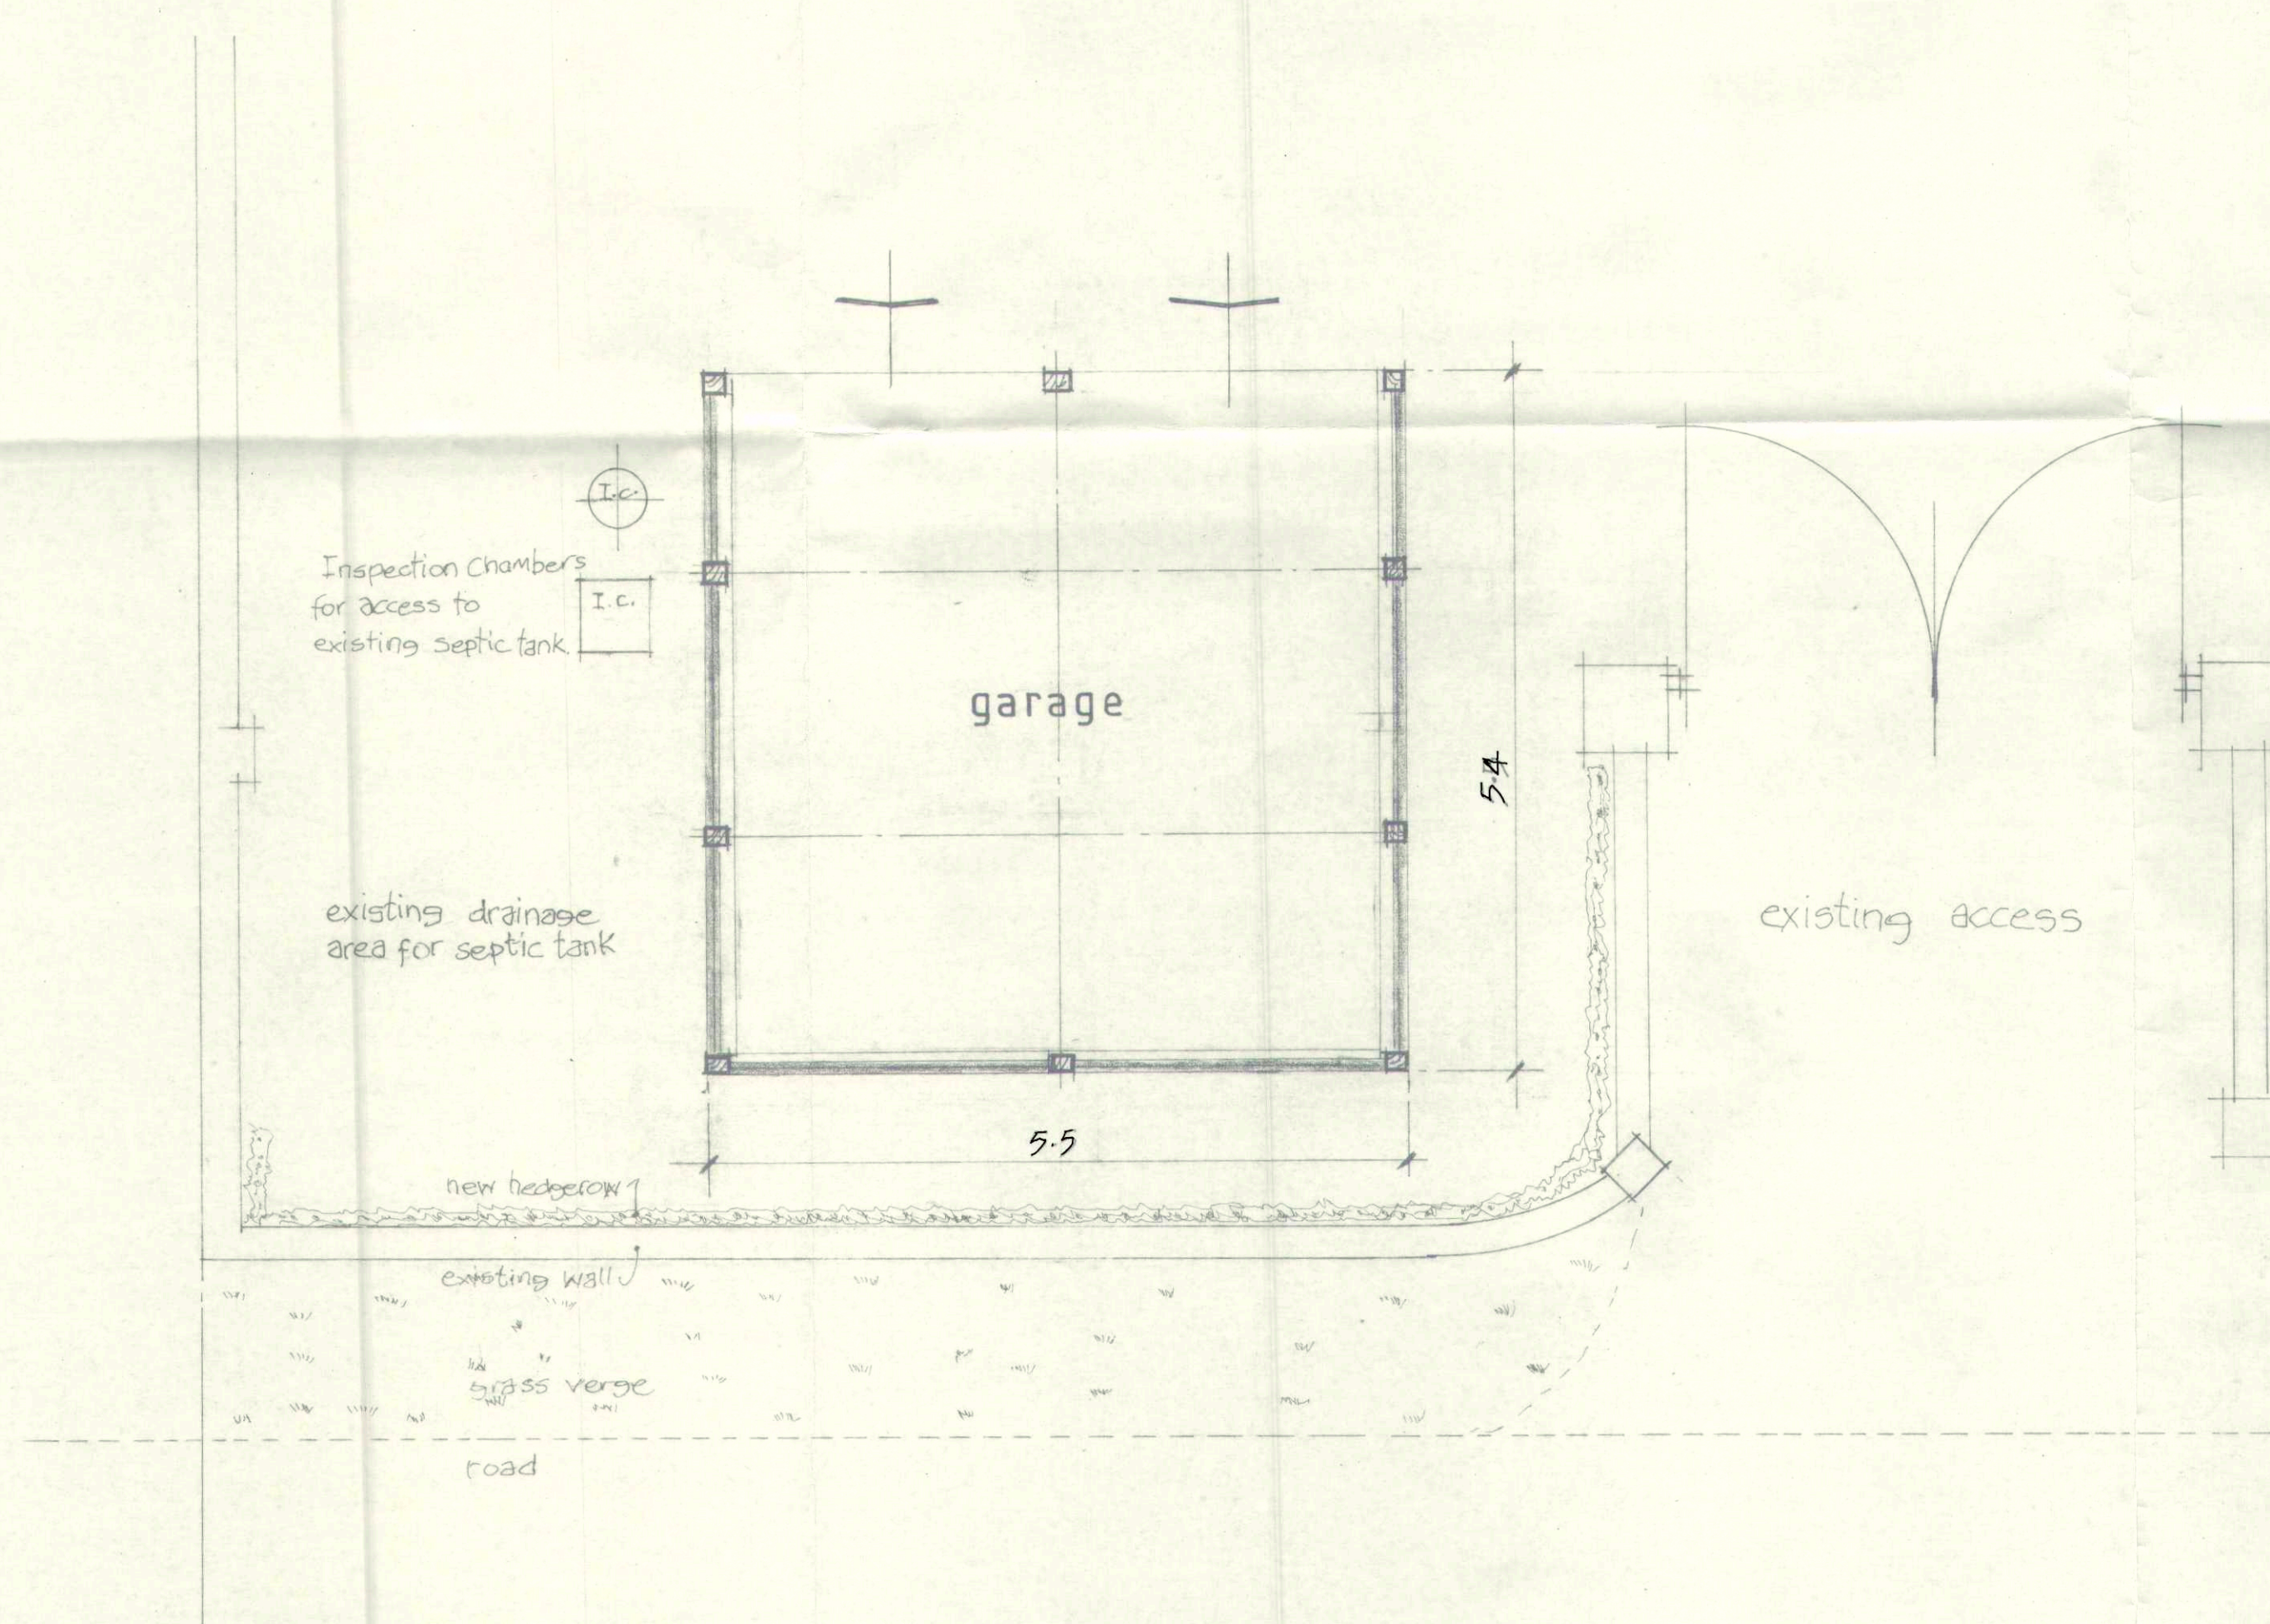

plan

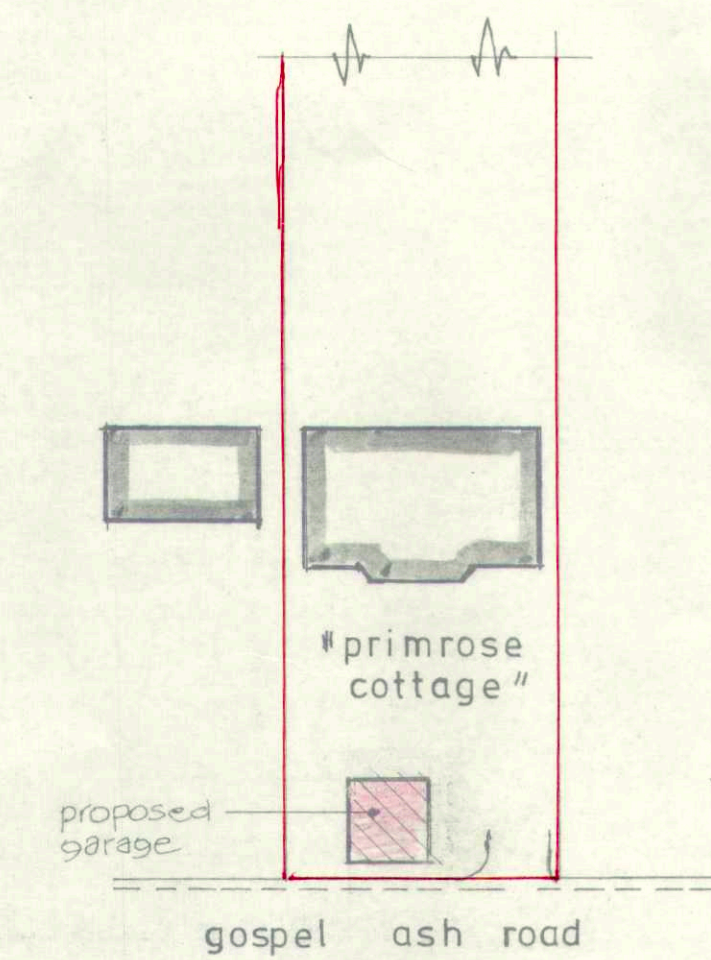

site plan
scale: 1:500

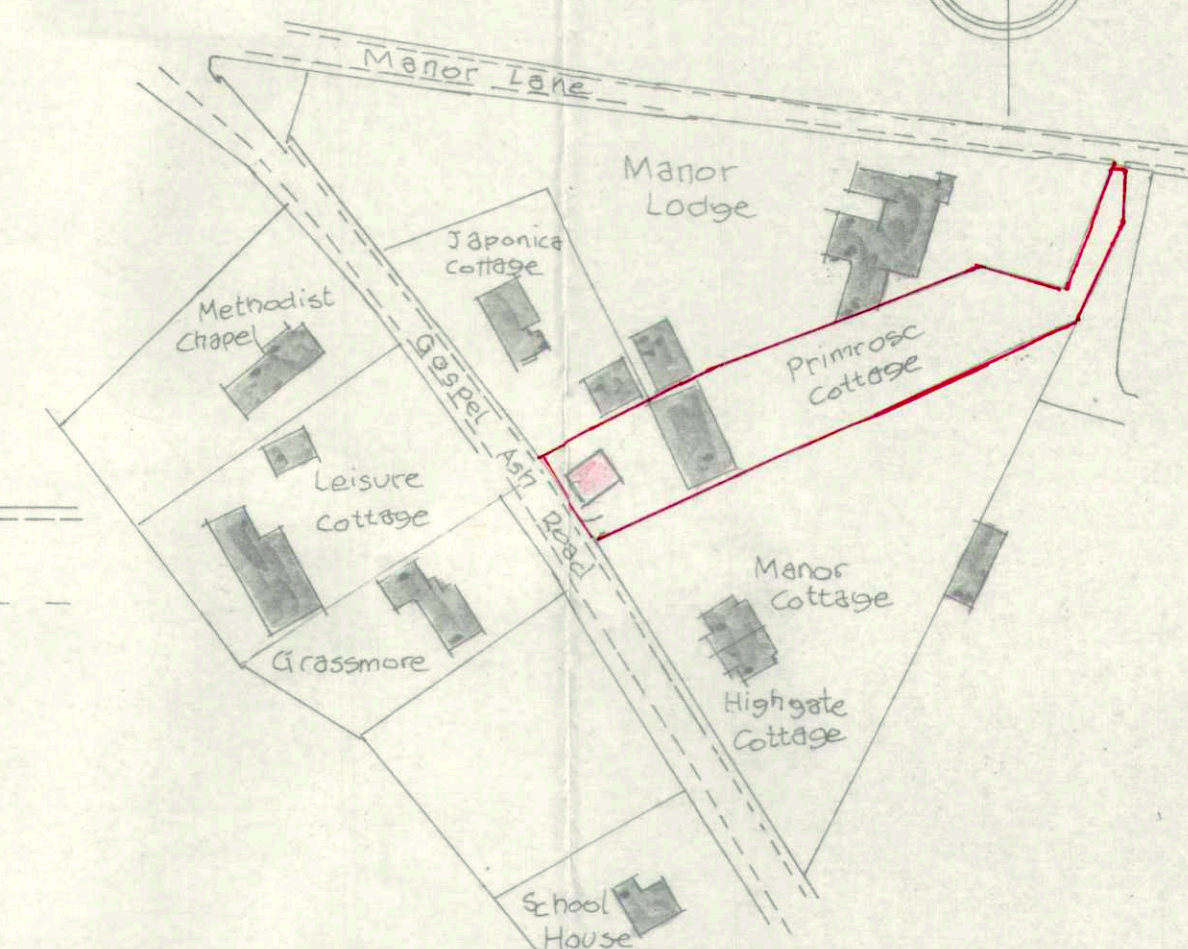

block plan
scale: 1:1250

Planning Appl. No 19/00910/EUL. Amendment
9/A Height reduced by 0.6m
Length reduced by 1.0m
Width reduced by 1.0m

client MR & MRS K. HAMPTON

job
PROPOSED GARAGE at
"PRIMROSE COTTAGE"
GOSPEL ASH ROAD,
HALFDENNY GREEN.
DY7 5EE

scales 1:50 1:100

SOUTH STAFFORDSHIRE COUNCIL
05 FEB 2020
RECEIVED

drawing number Issue X2.
H / 1962/2019a.1