





FRONT ELEVATION

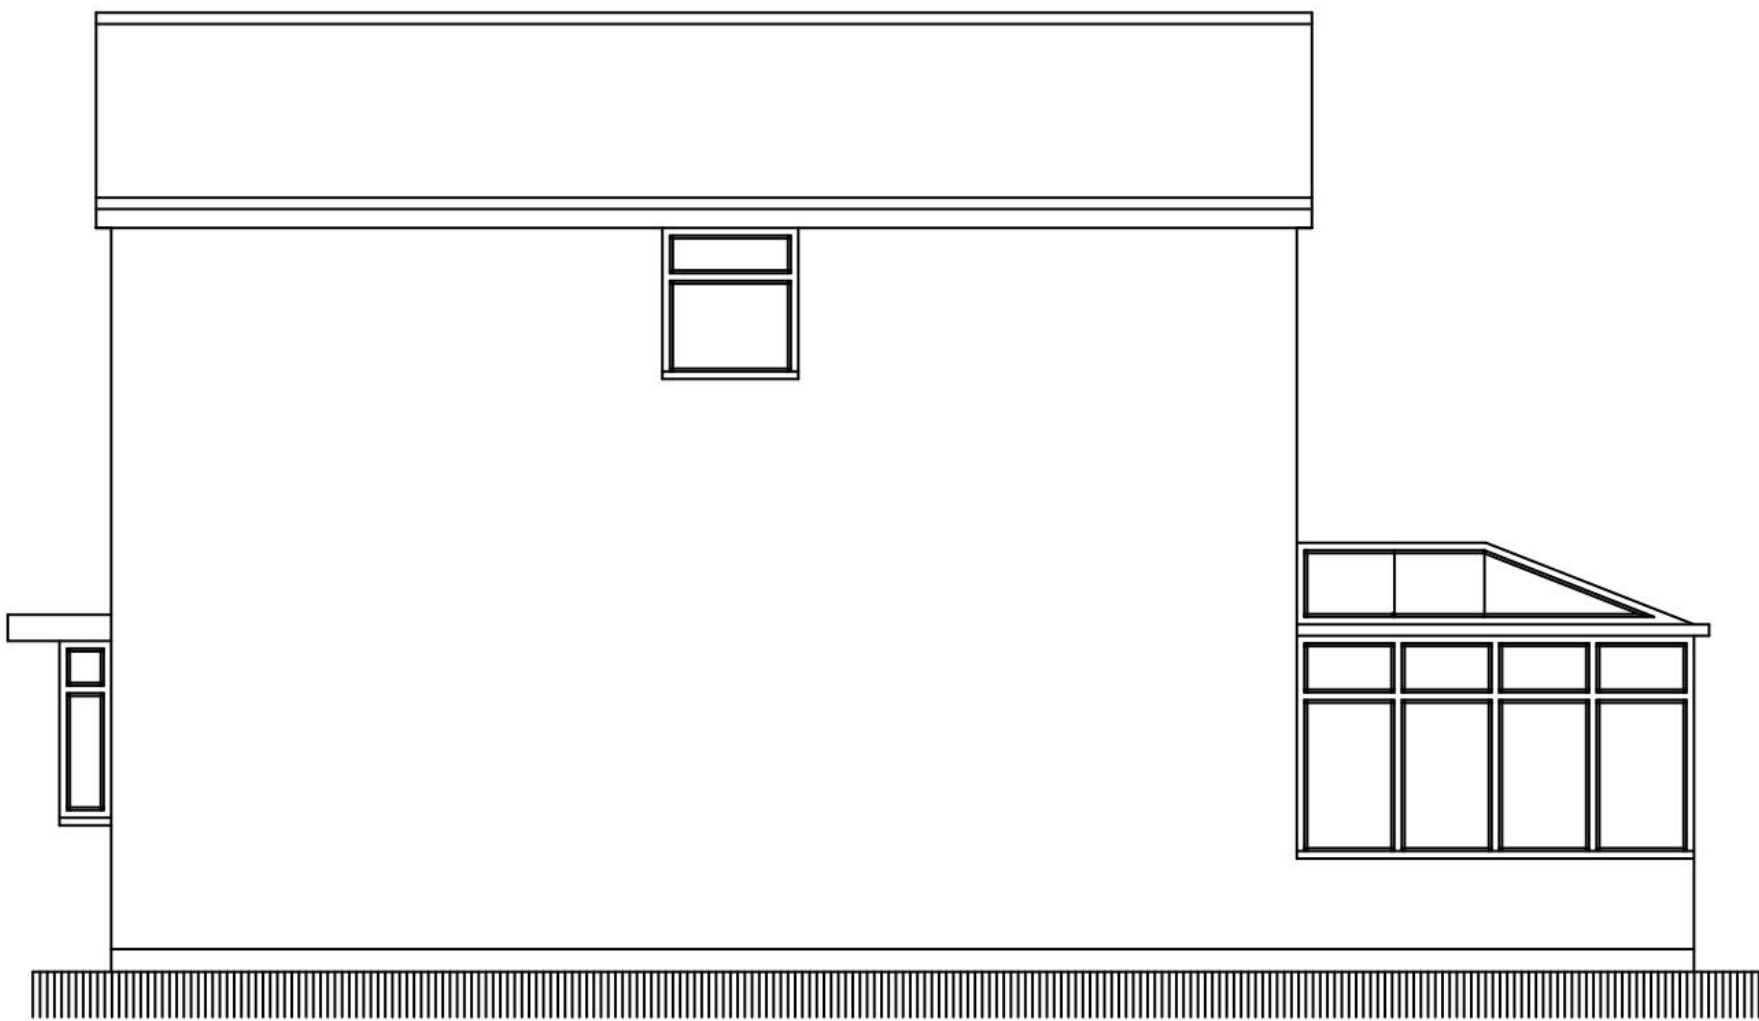


SIDE ELEVATION



REAR ELEVATION

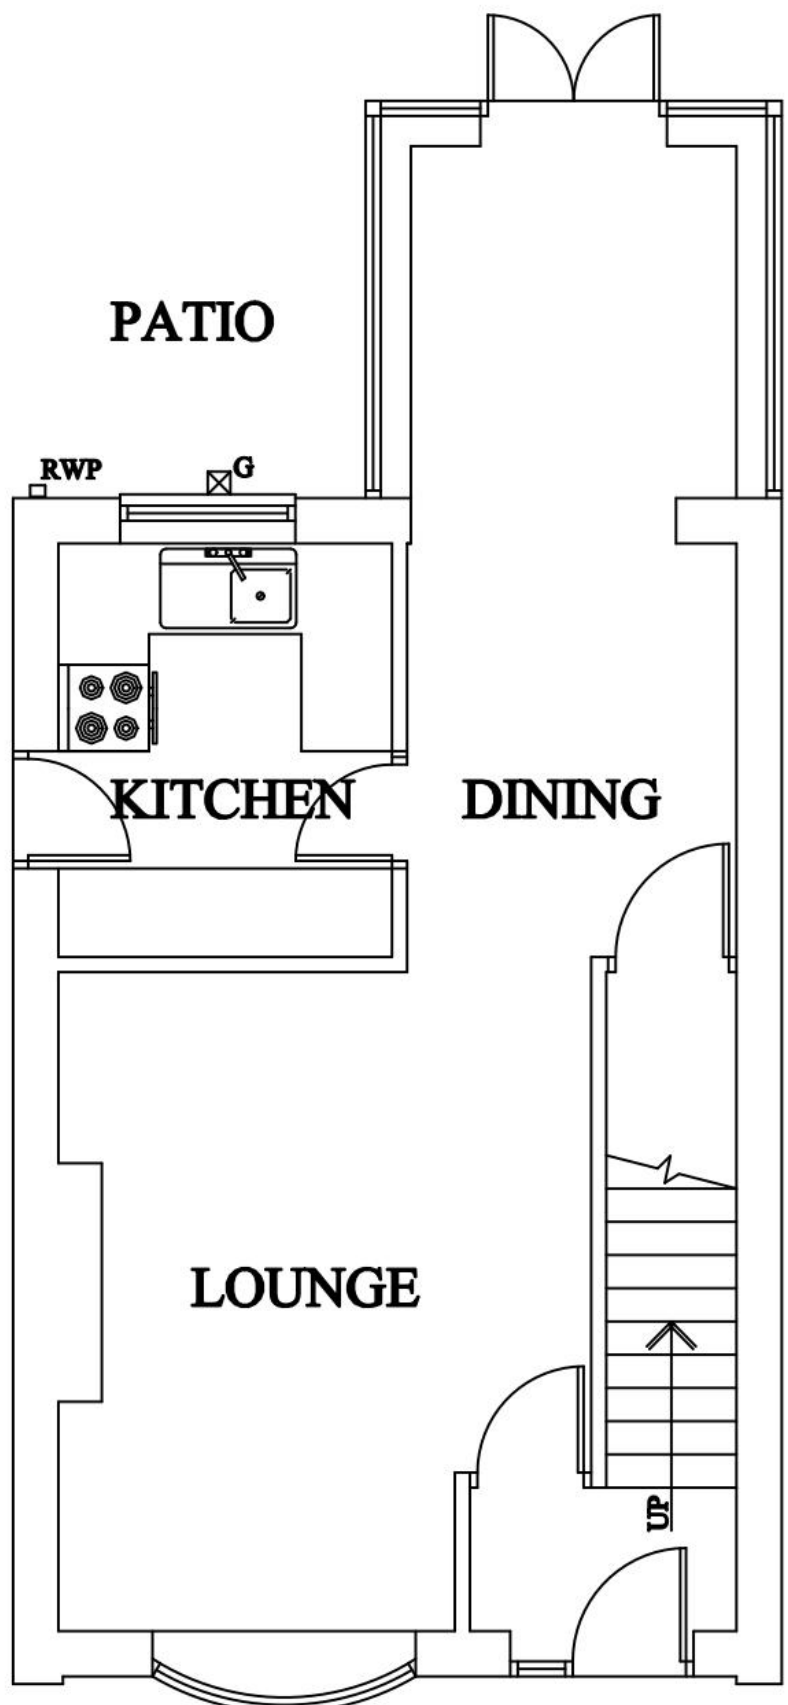

GROUND FLOOR PLAN

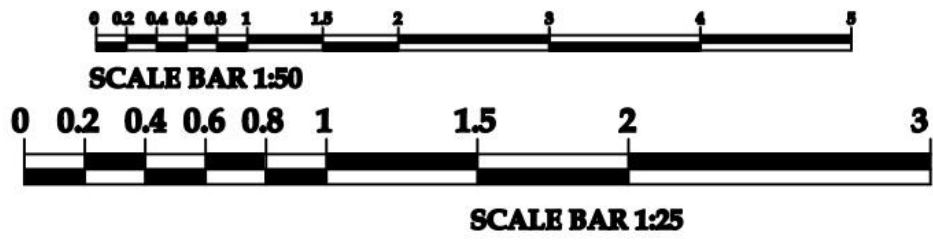

PRELIMINARY

NOTE: USE FIGURED DIMENSIONS ONLY + CHECK OTHERS ON SITE

REVISIONS

TITLE: PLANS AS EXISTING
2 STONEY BROOK LEYS
WOMBOURNE

DATE: 11/08/23 DRG NO: E/01/23 SCALE: 1:50

Specializing In Home Improvements

Michael Davies
Architectural Design & Planning Services
7 Millbrook Close, Wombourne, WVS 8-1S
Tel: 01902 833594
email: michael@daviesarchitectural.net

First Established in 1998

FOR INFORMATION PURPOSES ONLY