




Rear Elevation

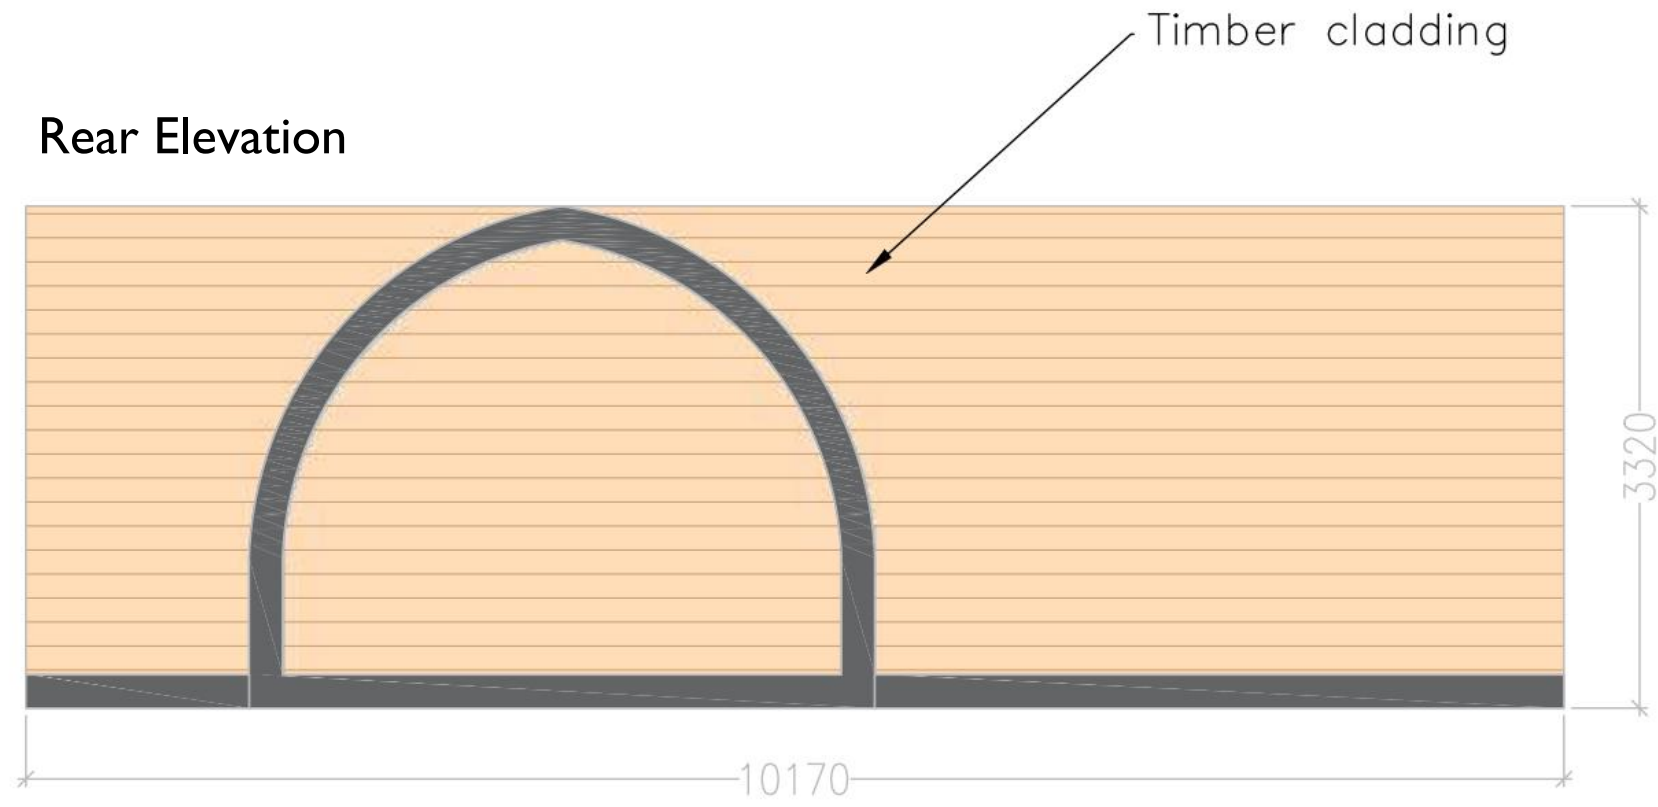


Floor Plan

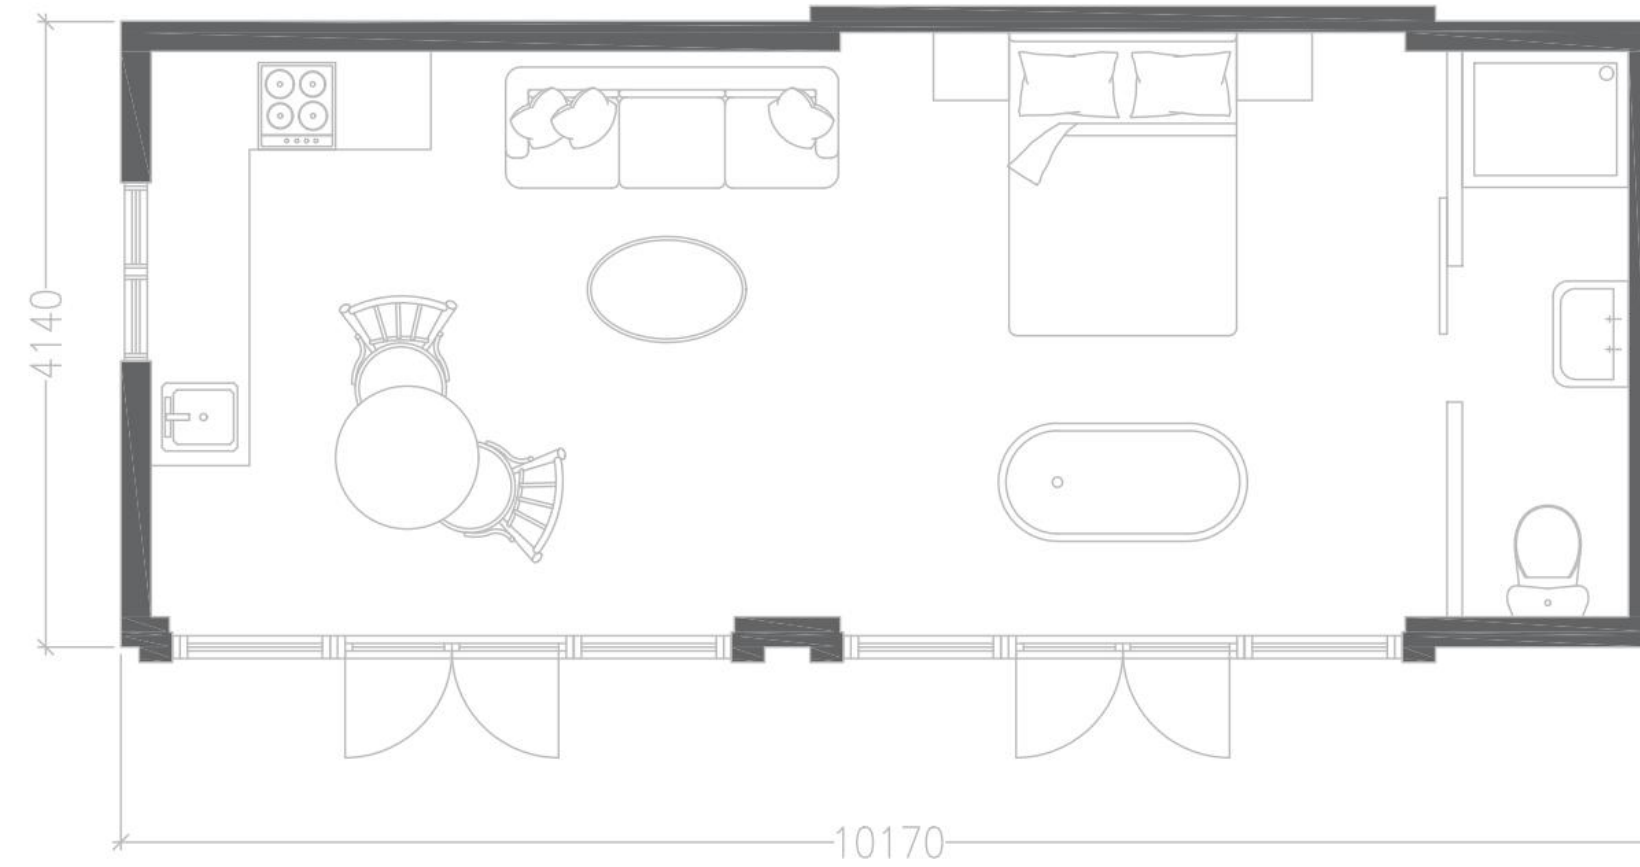


Side Elevation

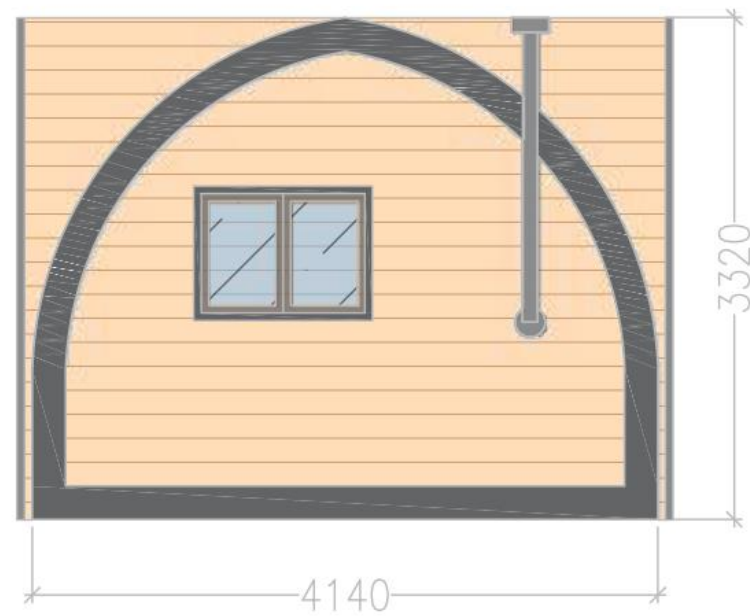

Front Elevation

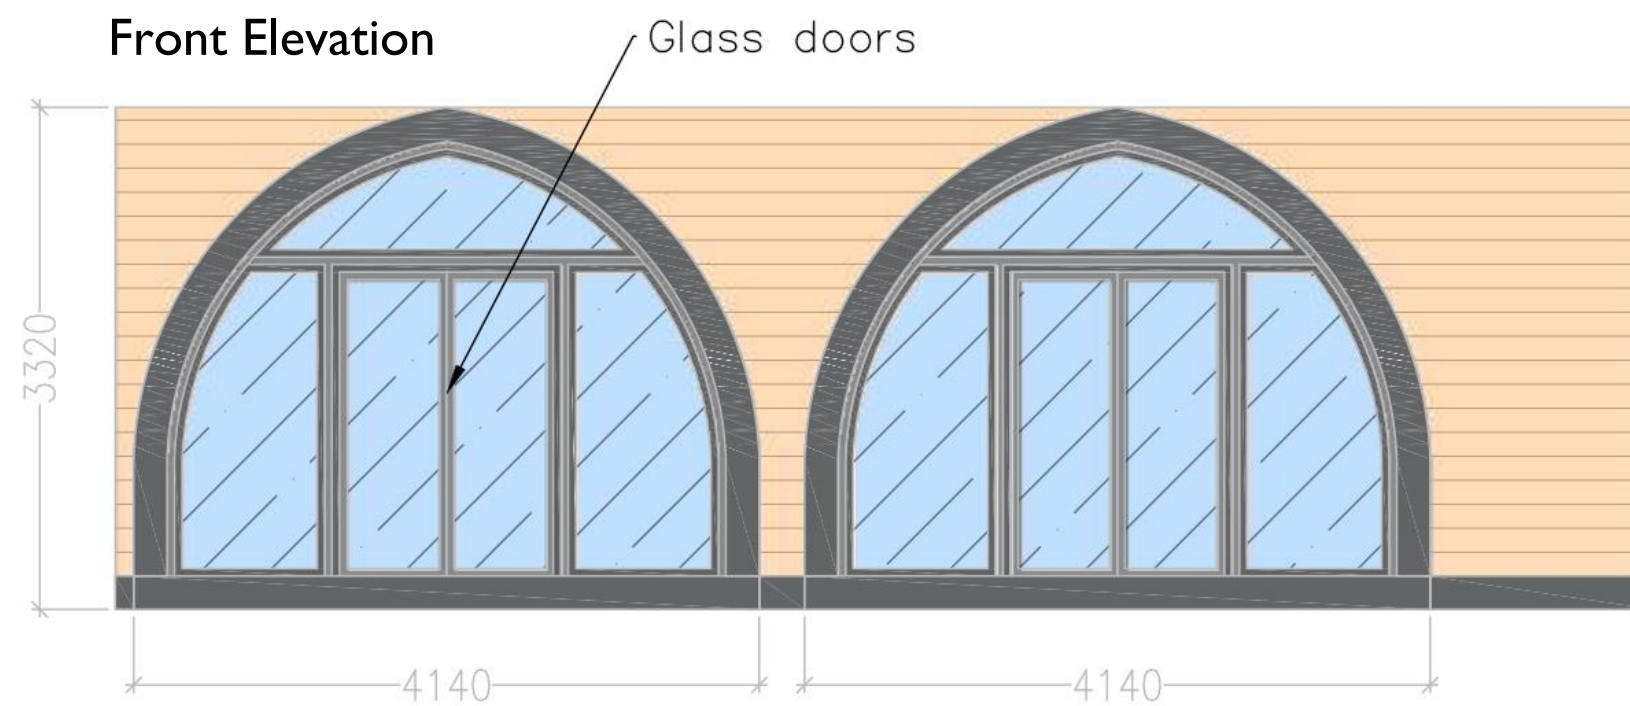

Side Elevation

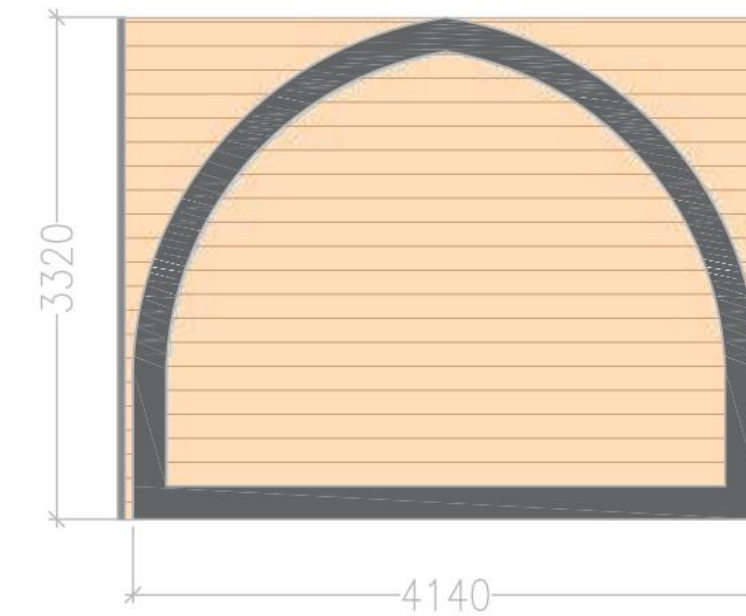

02.11.2022	Floor Plan added for invalid letter	A	EF
Date	Description	Rev	By

Revision Description

LOCATION PLAN 1:7500



Project:
Proposed Glamping Site - For Stephen Thompson
Crump Hillocks Farm, Four Ashes, Nr Stourbridge
DY7 5JG

Drawing Title:
10M POD ELEVATIONS

Drawing Number:

210534-01-06

Revision: A
Date: 02.11.2022
Scale: 1:50 @ A2
Drawn By: EF
CAD Dwg File: -
Checked By: EC

Issue Status:

Full Planning Application

