



Existing Street Elevation

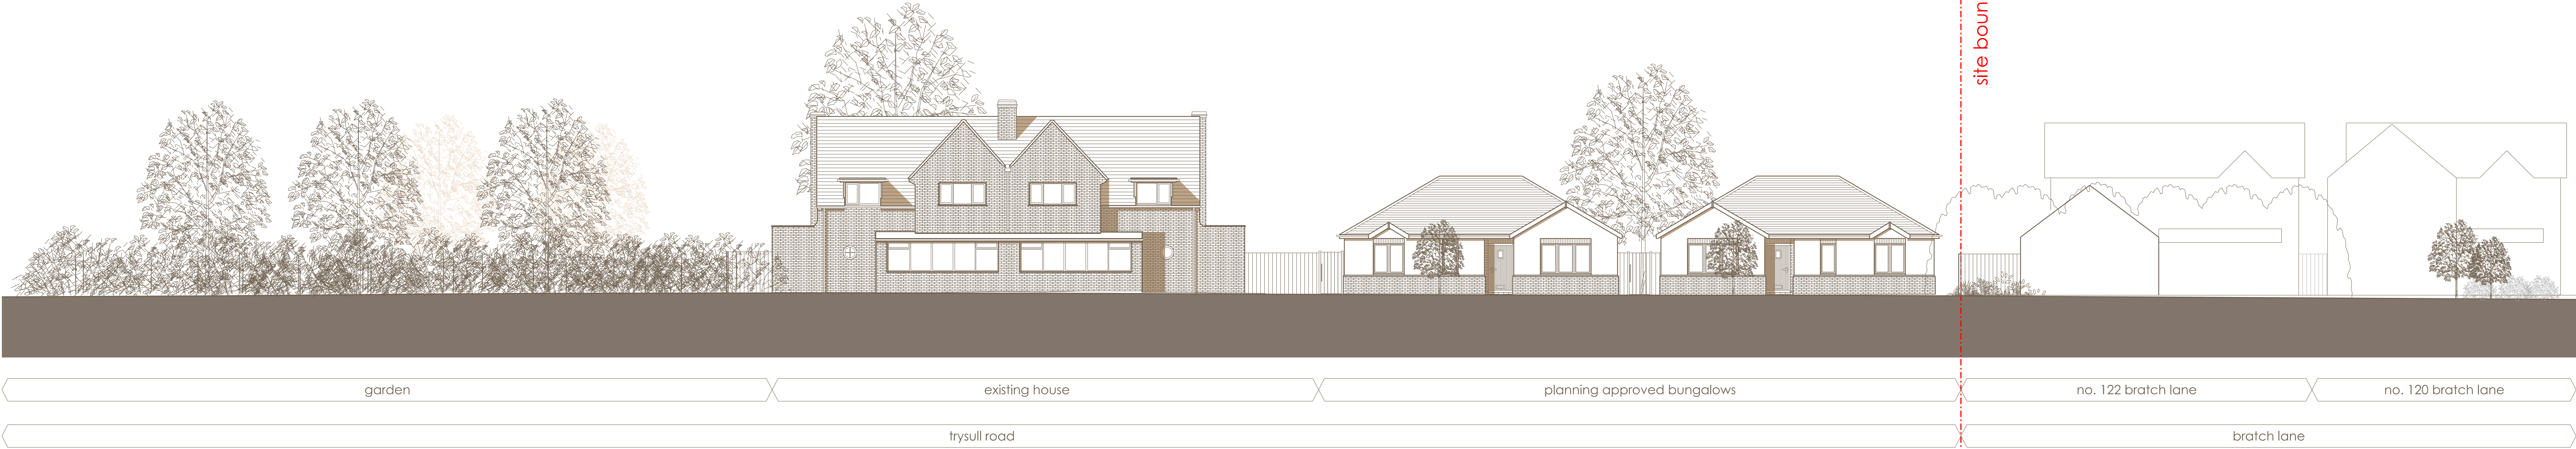

Planning Approved Street Elevation

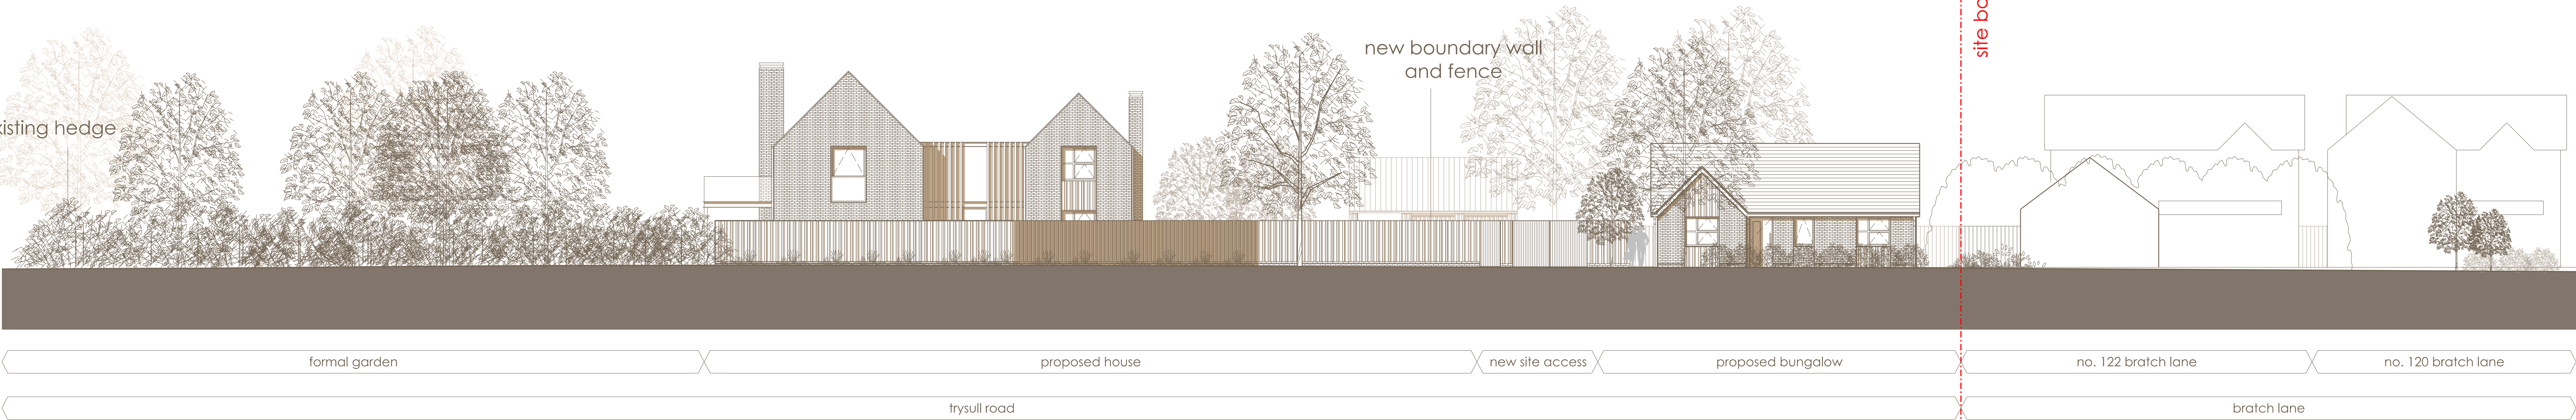

Proposed Street Elevation

This drawing is to be read in conjunction with all specifications and all other consultants design information. Any contradictions between this drawing and any other design information to be advised to the contract administrator and author immediately.

The contractor to site measure, check and verify all information issued and confirm the correctness of the contents prior to the commencement on site.

The contractor to comply with all current statutory legislation, Building Regulations, British Standards, and good building practice.

Do not scale from this drawing.

Revision		Date	Init
rev	description	date	by
A	Proposed street elevation updated to reflect site plan in line with Planner's comments.	24.07.2020	JA PH



client:
Mr. and Mrs. Nicholls

project:
The Shielings, Wombourne

title:
Trysull Road / Bratch Lane Street Elevations

date:
April 2020

scale:
1:100@A0

sheet:
Planning

drawn by:
JA

checked by:
PH

rev:
A

TS-GNA-XX-XX-DR-A-2000

© The drawing, design and the building work depicted are the copyright of Glancy Nicholls Architects Ltd.

Any other reproduction or use of this drawing without written permission of Glancy Nicholls Architects Ltd. is strictly prohibited.

No liability will be accepted for any omissions or errors made by other persons.

The issue of this drawing does not constitute any form of contract or agreement between the client and the architect.

Any variation to this drawing must be agreed in writing by the client and the architect.

Glancy Nicholls Architects

10 The Grange Road, 2 Howard Square, Birmingham, B3 1BU

0121 456 7474

24-27 Beetham Square, London, WC1R 3DP

020 737 0002

registered no. 114188

architects@glancynicholls.com