



notes

this drawing and design is the copyright of aja architects llp and must not be reproduced in part or in whole without prior written consent. contractors must verify all dimensions on site before commencing work or preparing shop drawings if in doubt ASK.

Where this drawing contains any Ordnance Survey mapping material, it has been reproduced under license number 100052278.
Ordnance Survey © Crown copyright

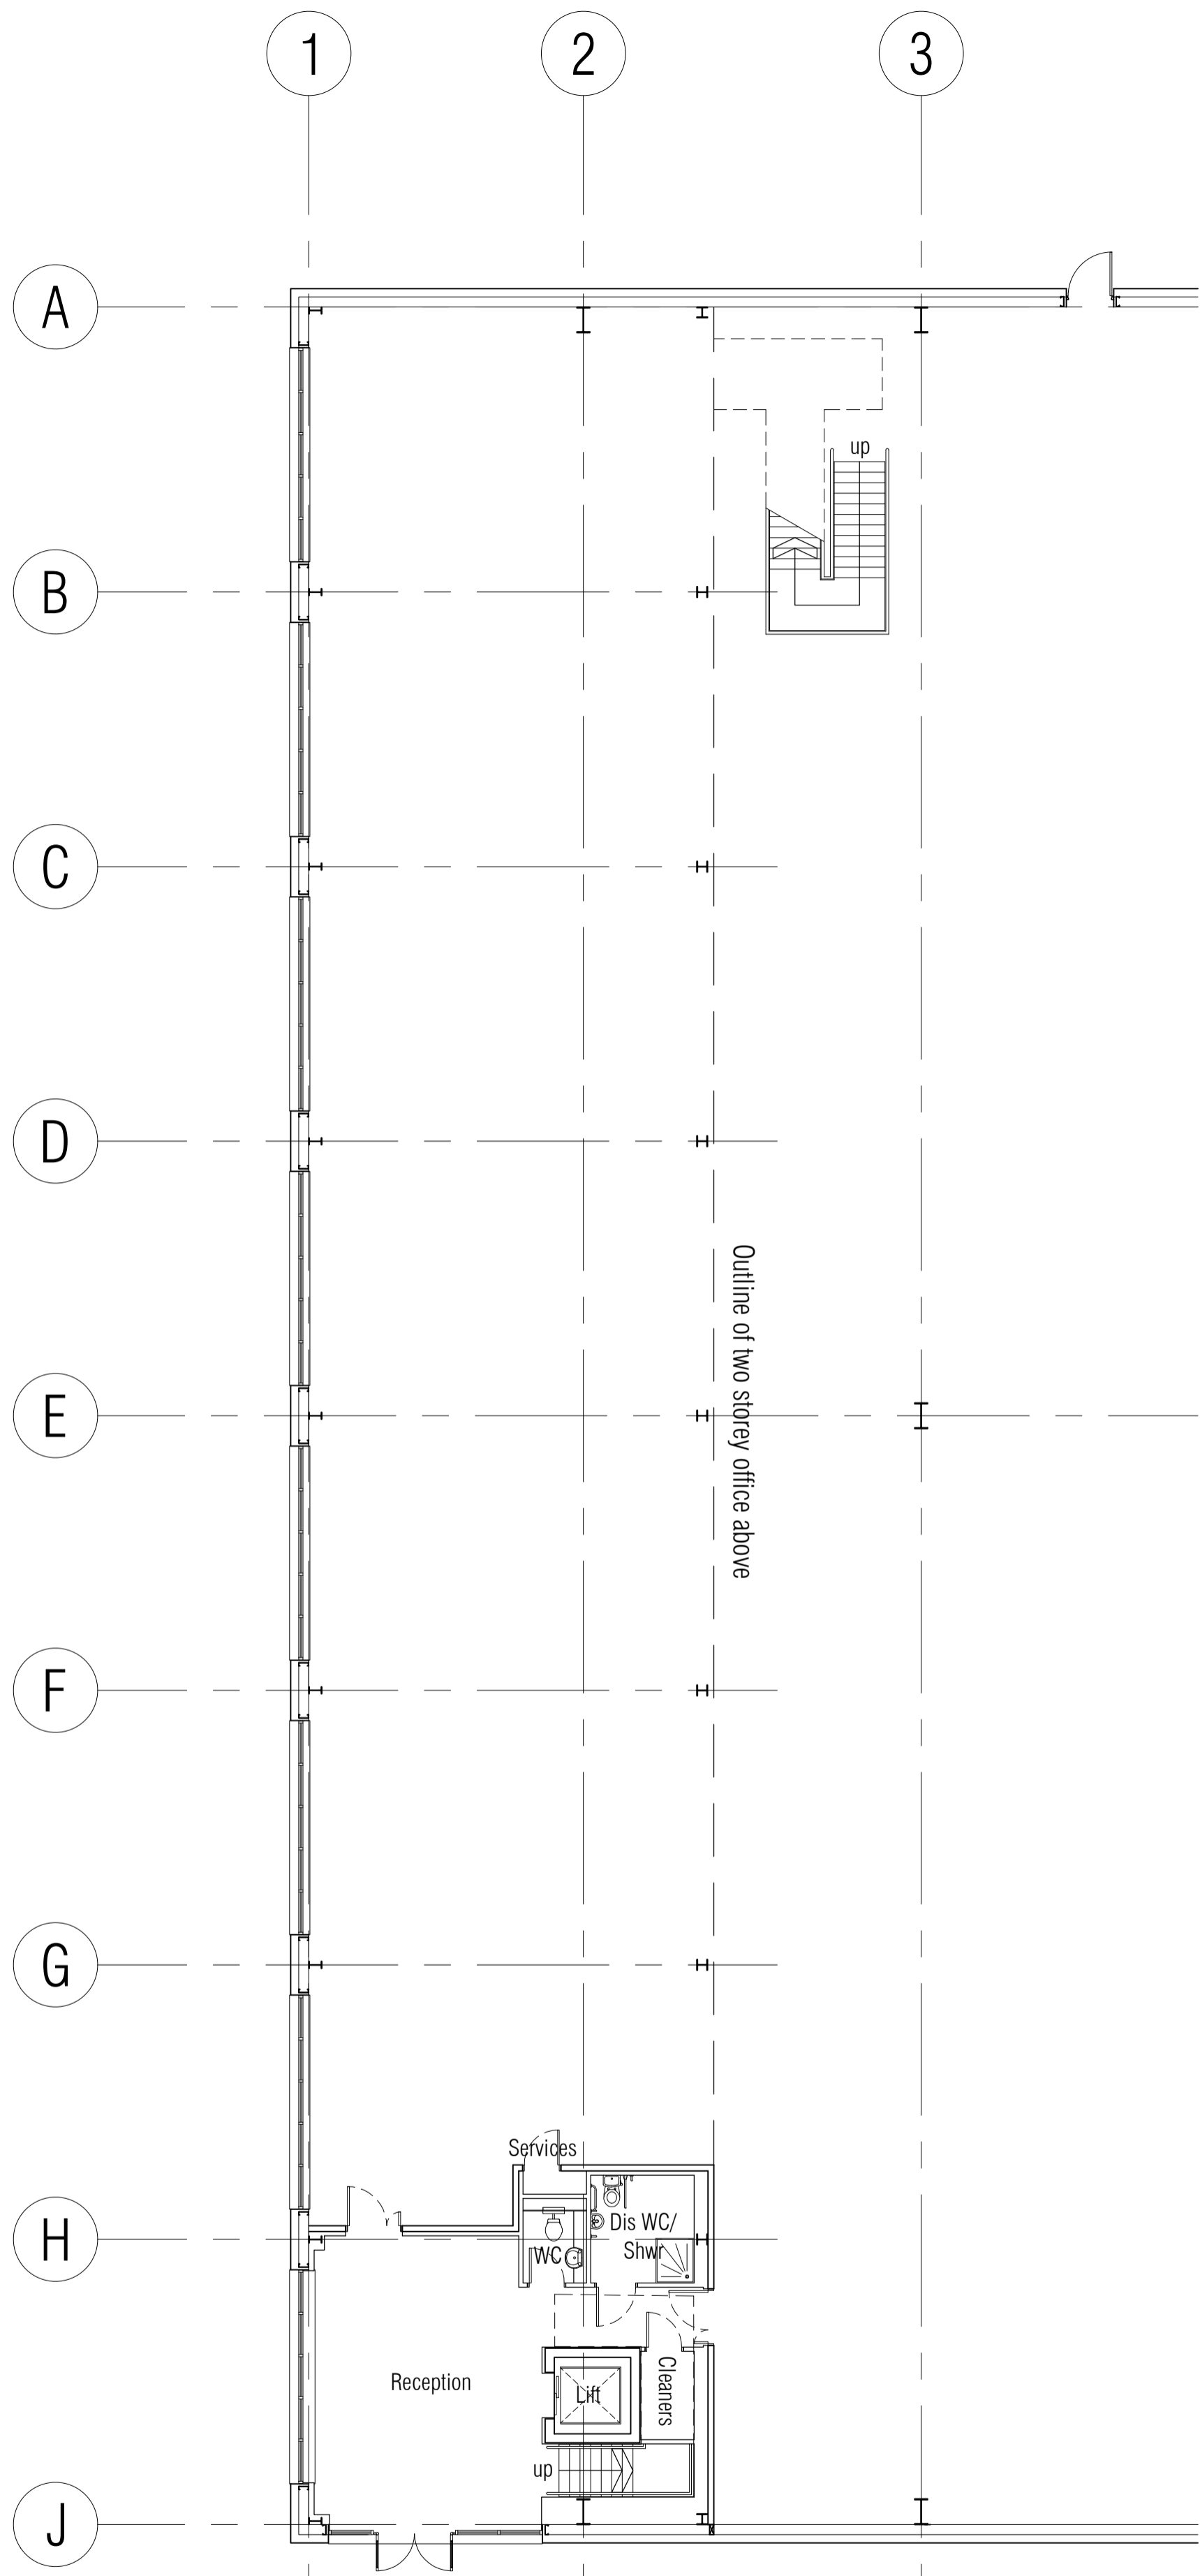

Ground Floor Plan

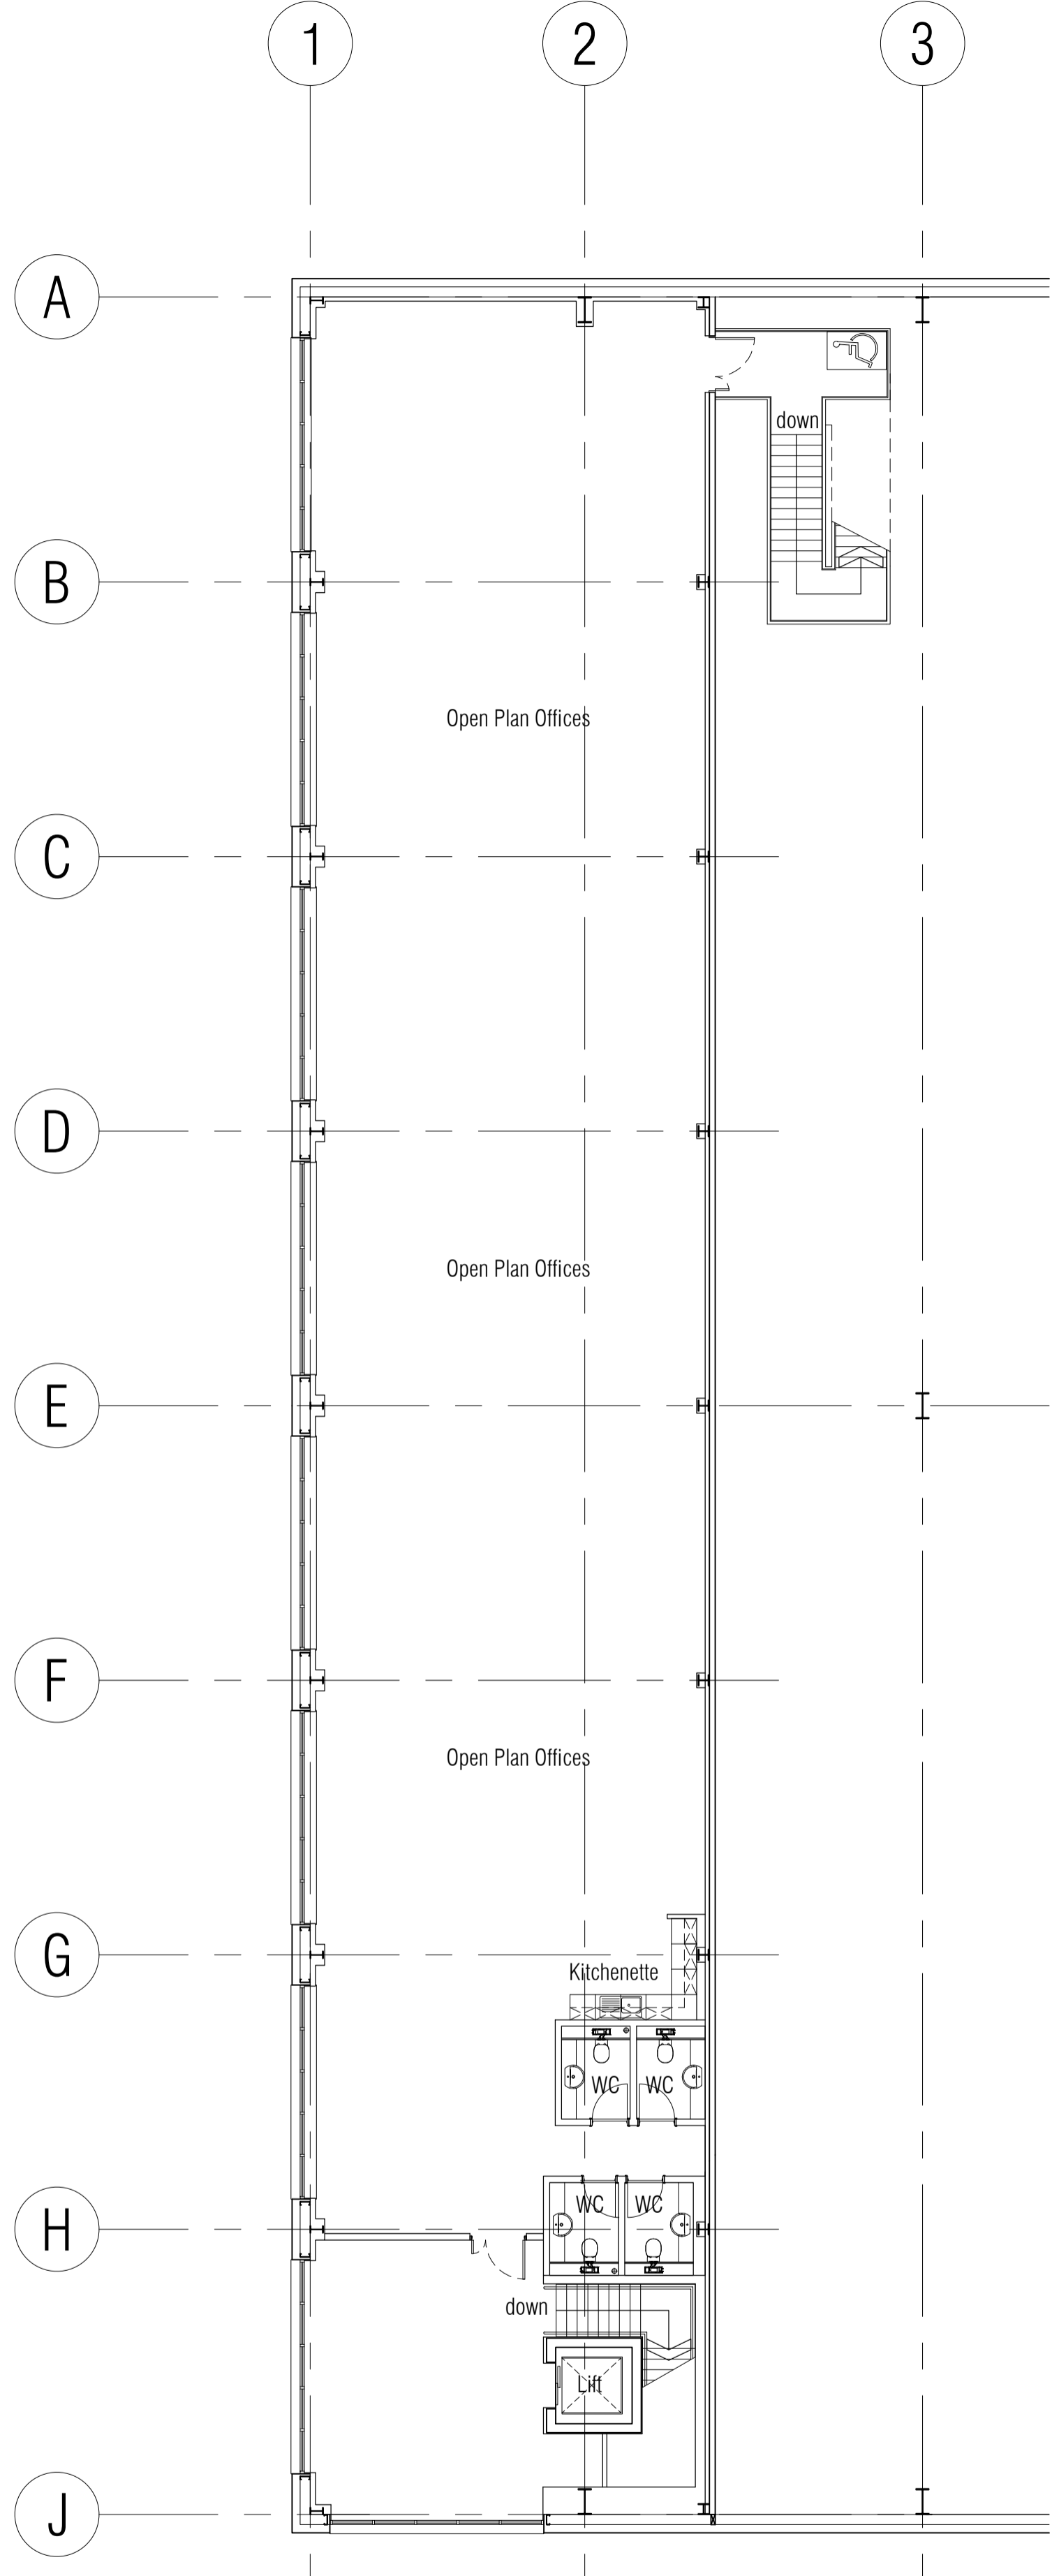

First Floor Plan

A	18.11.20	Office configuration updated	ML
no.	date	revision	by



aja architects llp
1170 Elliott Court
Herald Avenue
Coventry Business Park
COVENTRY CV5 6UB

T: 024 7625 3200
F: 024 7625 3210
E: aja@aja-architects.com
W: www.aja-architects.com

aja architects llp is a limited liability partnership registered in England No. OC326721
client

BARBERRY

project

Hilton Cross
Wolverhampton

drawing

Unit 1
Office Floor Plans

scale 1:125 @ a1 drawn mjl

checked mjl date 9.11.20

no

6588 - 58 Rev A

