

General Notes:


Except for local planning authority use this drawing should not be scaled. If in any doubt – ask !!

This drawing is to be read in conjunction with any other Central Design Consultants Ltd drawings

All details and dimensions are to be confirmed on site by contractor, prior to works commencing or any ordering of materials. Should any discrepancy be noted between design details/drawings and with dimensions or details on site, Central Design Consultants should be notified and guidance obtained prior to proceeding with any works.

This drawing is only to be used 'for construction' if specifically noted as such

The contractor is responsible for maintaining the structural stability of the structures, ground and excavation at all times and the design, detail & installation of all necessary temporary works

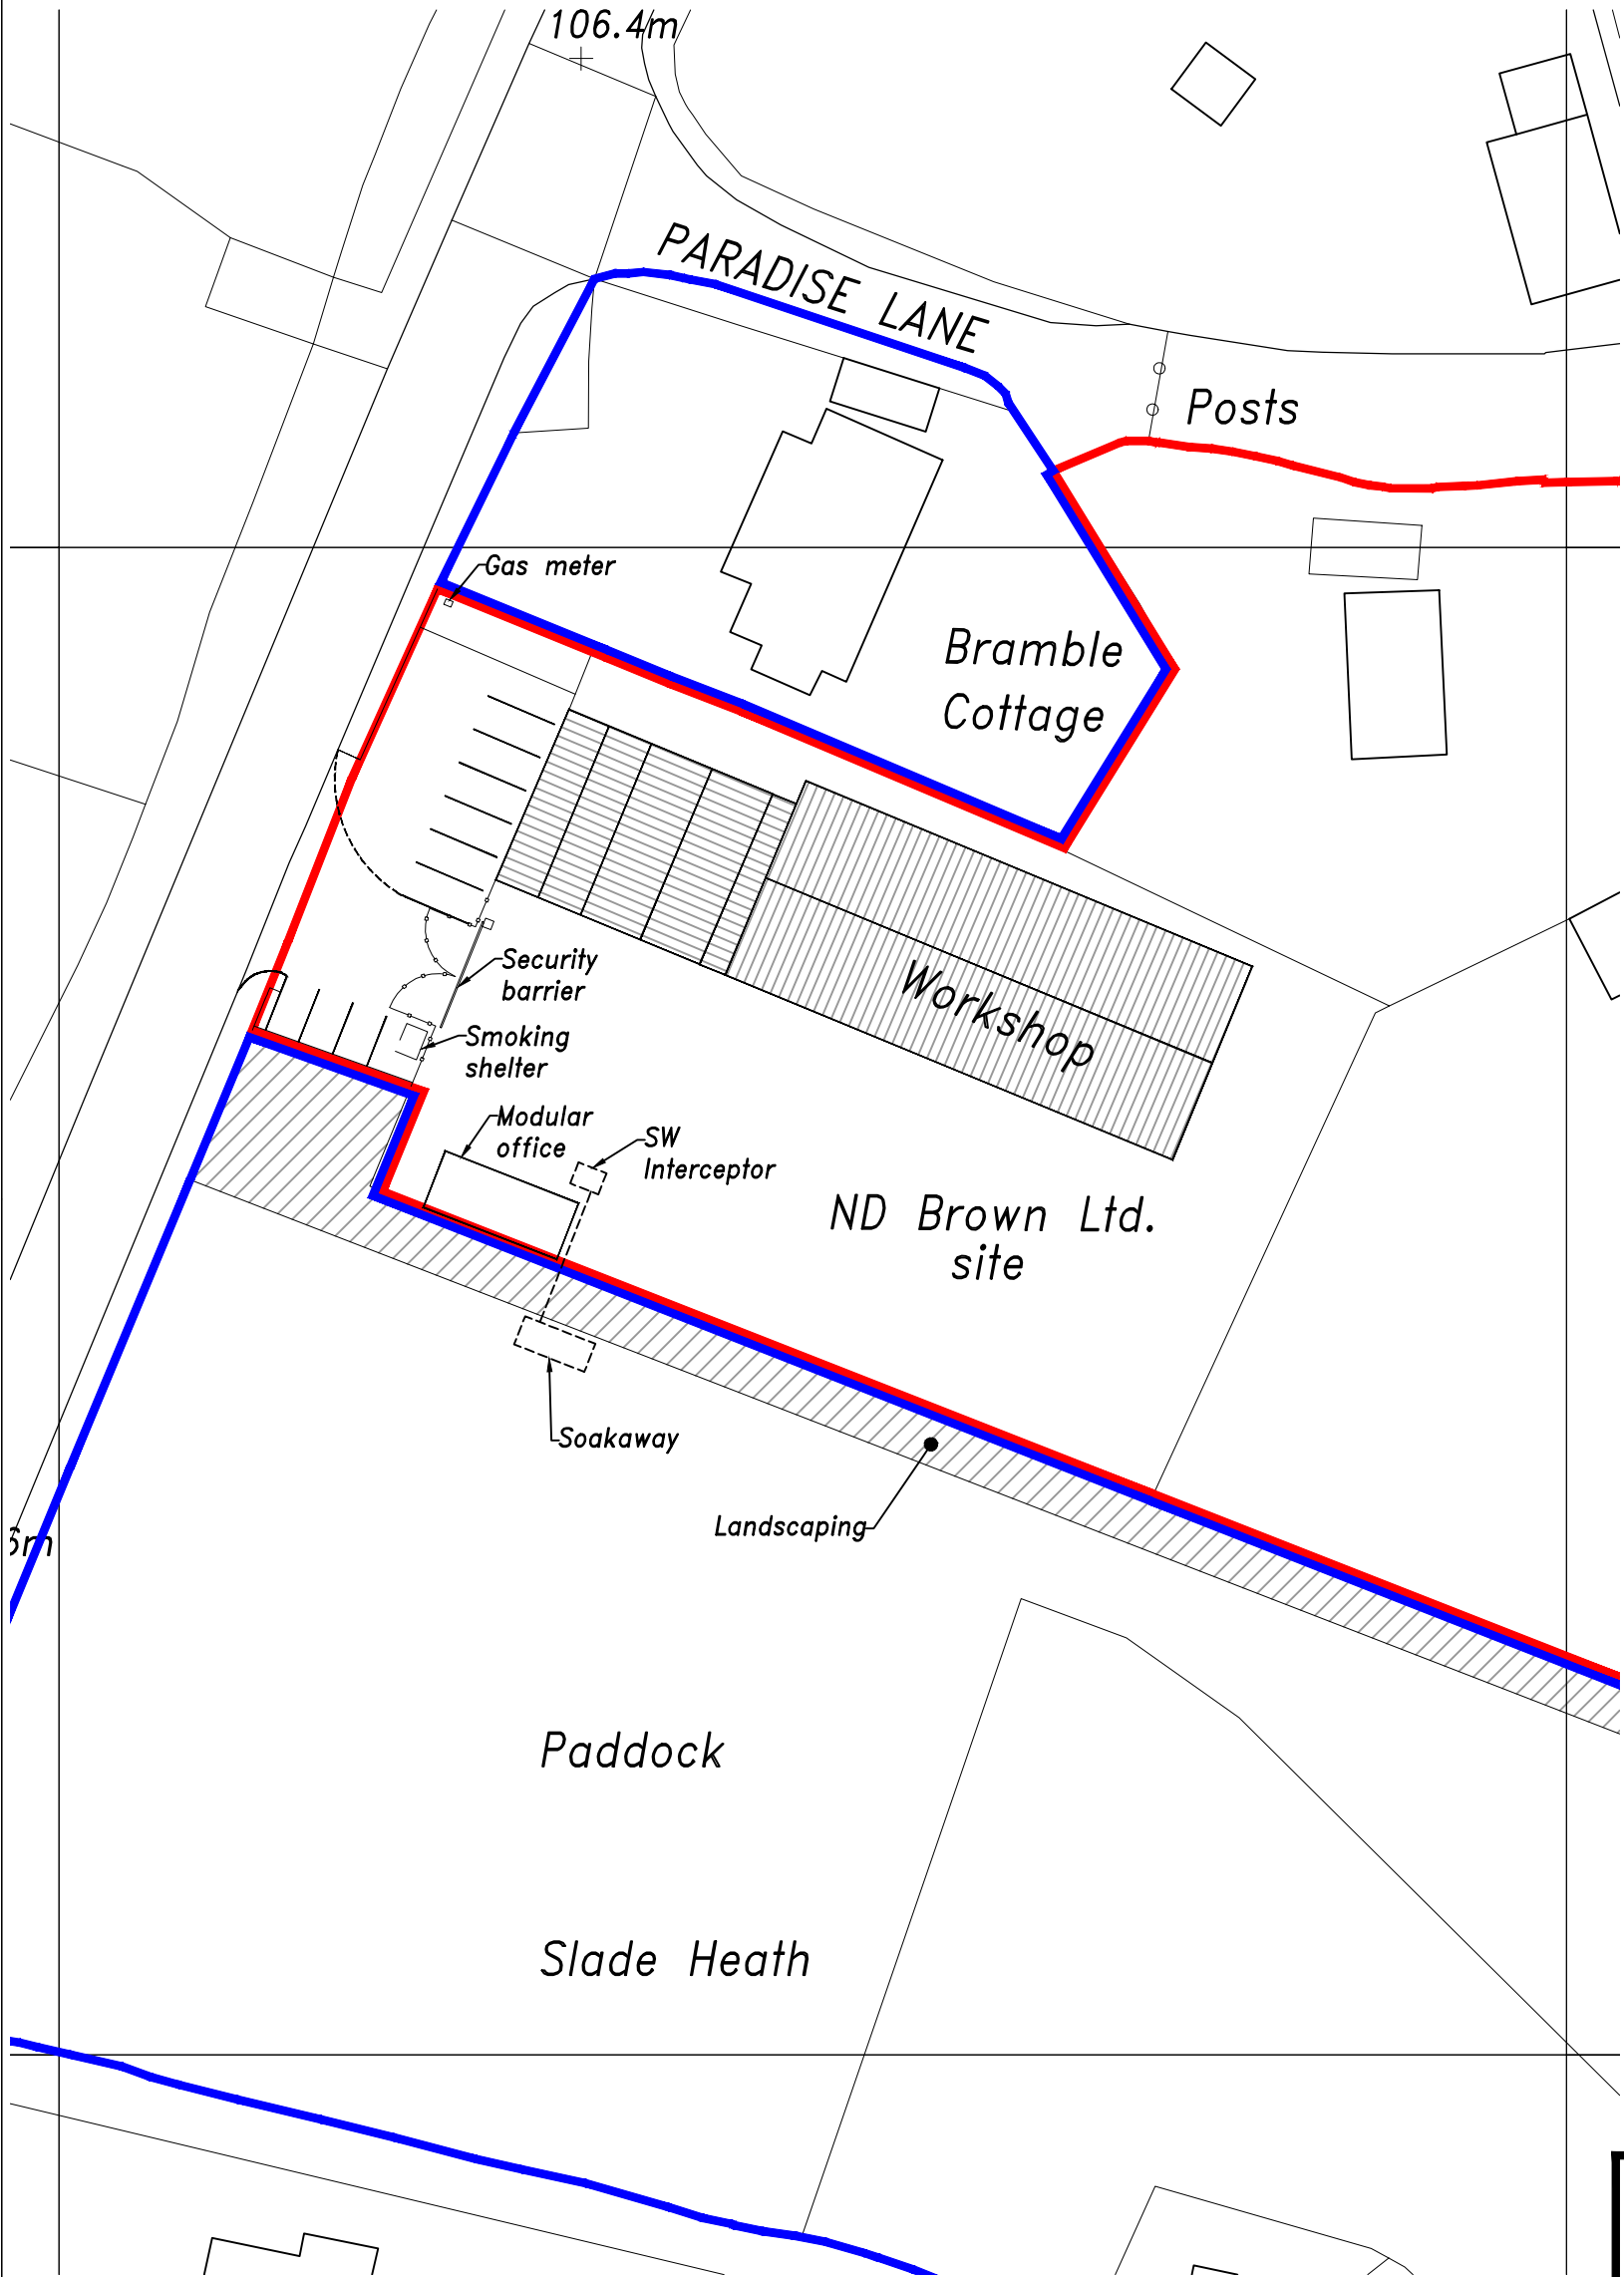

Central Design Consultants Ltd.
**FOR PLANNING
PURPOSES ONLY**
NOT TO BE USED FOR CONSTRUCTION

Central Design Consultants Ltd.
Civil Structural Building

The Old Chapel, Elston Street, Sedgley, West Midlands, DY3 1JB
Tel: 01825 652244 www.centraldesignconsultants.co.uk

Client **Calibre Built Ltd.**

Job Title **ND Brown, Slade Heath Garage,
Old Stafford Road, Coven,
Wolverhampton, WV10 7PD**

Drg. Title **Site Plan as Existing**

Scale 1:500 @ A3	Drg. No. 2033-082-sk2
Date February 2022	
Drawn JL	