




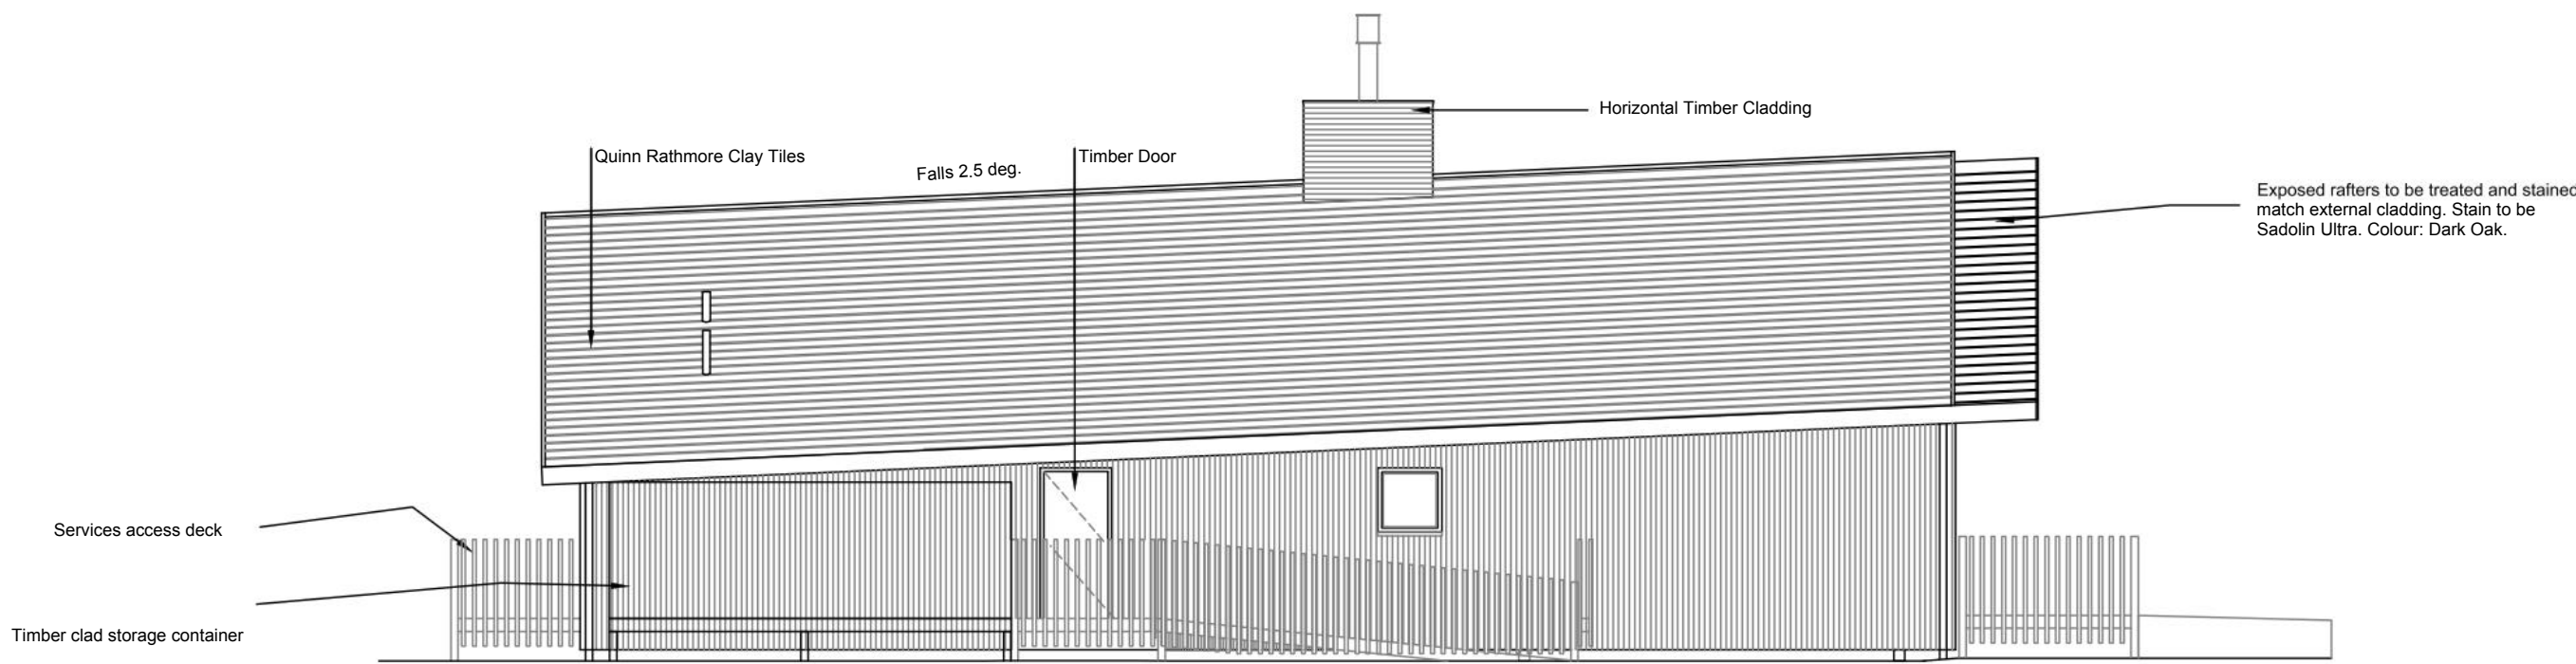


01 North Elevation
Scale: 1:100 (A1)

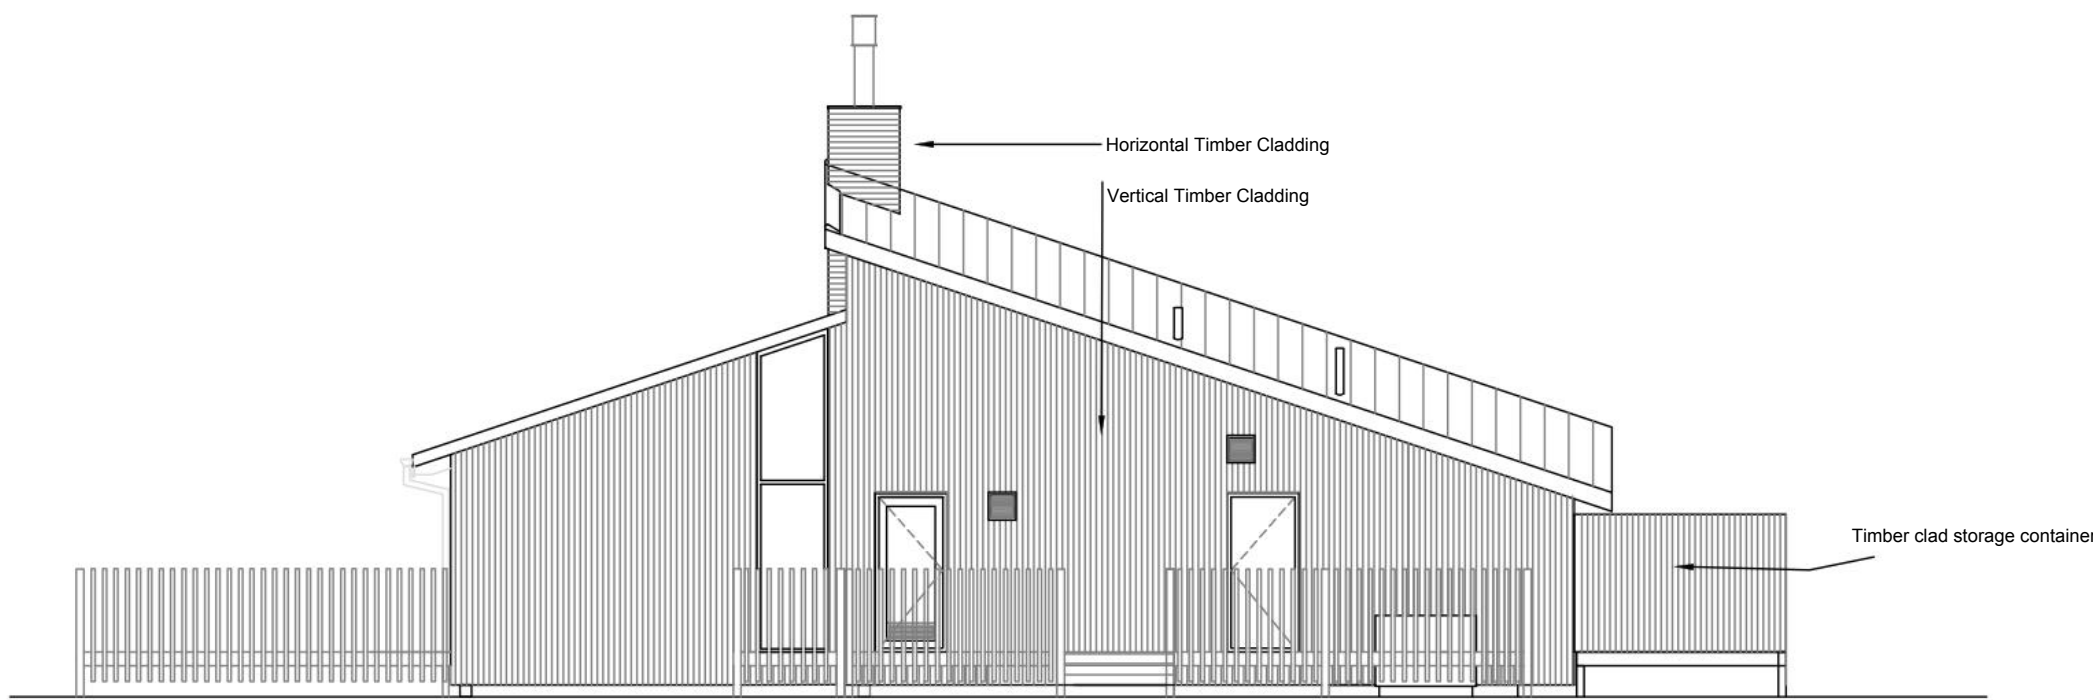

02 East Elevation
Scale: 1:100 (A1)

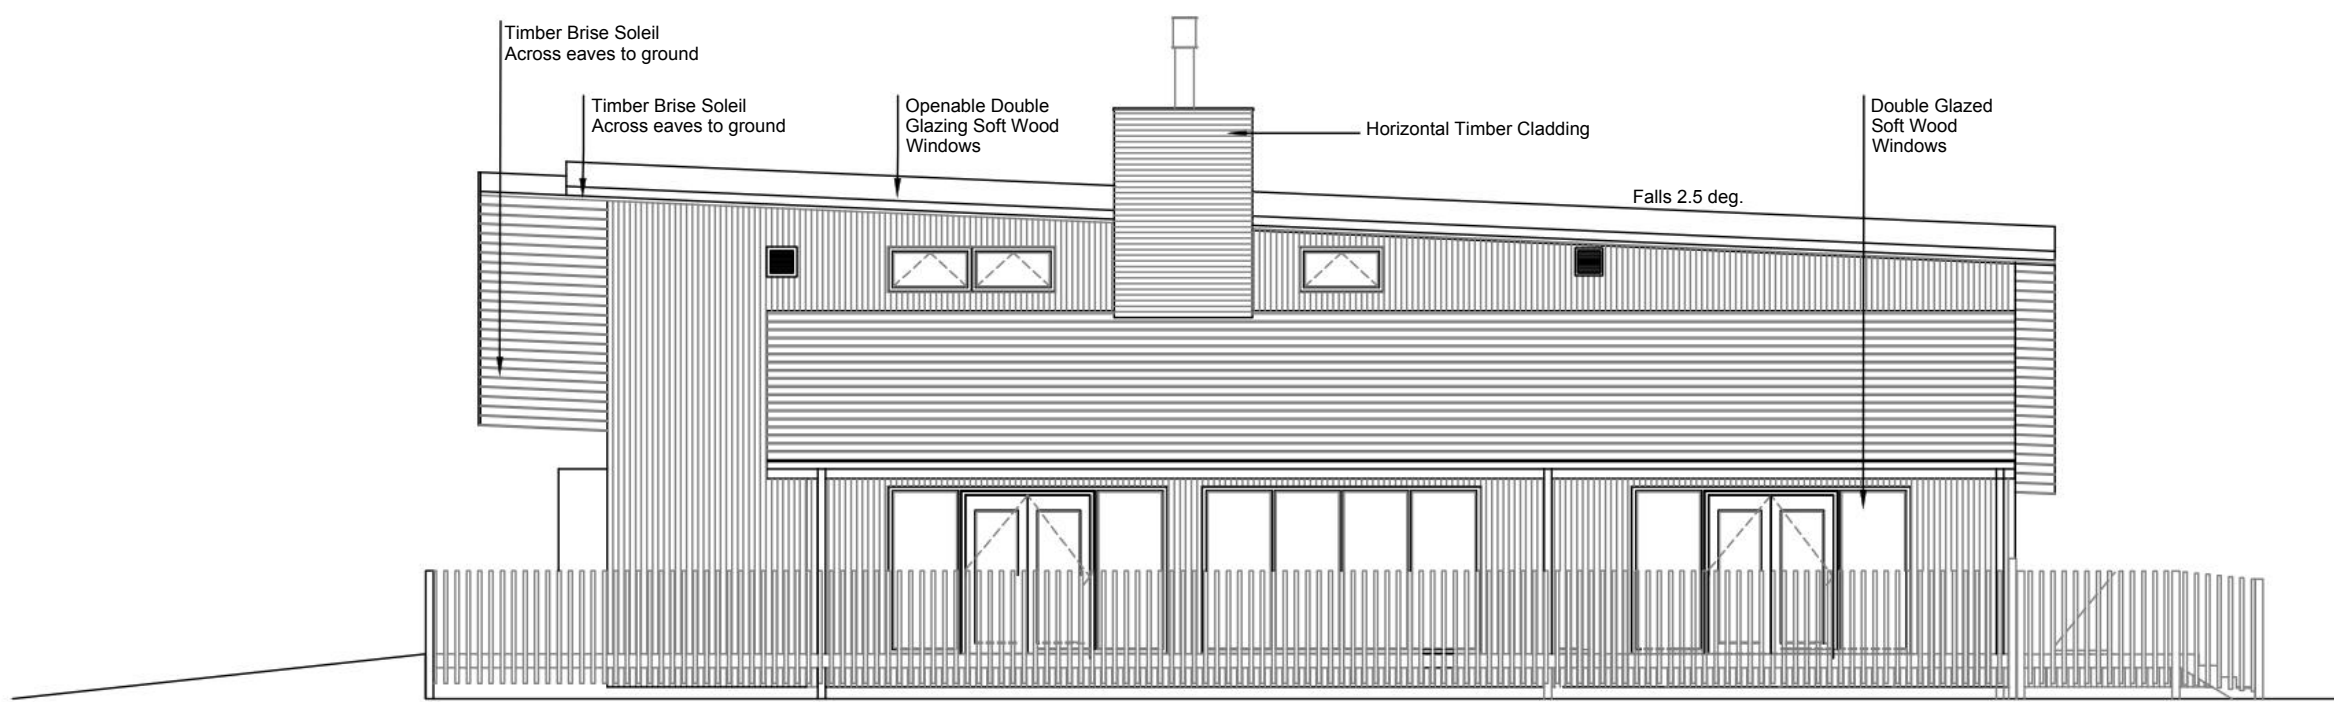

01 South Elevation
Scale: 1:100 (A1)

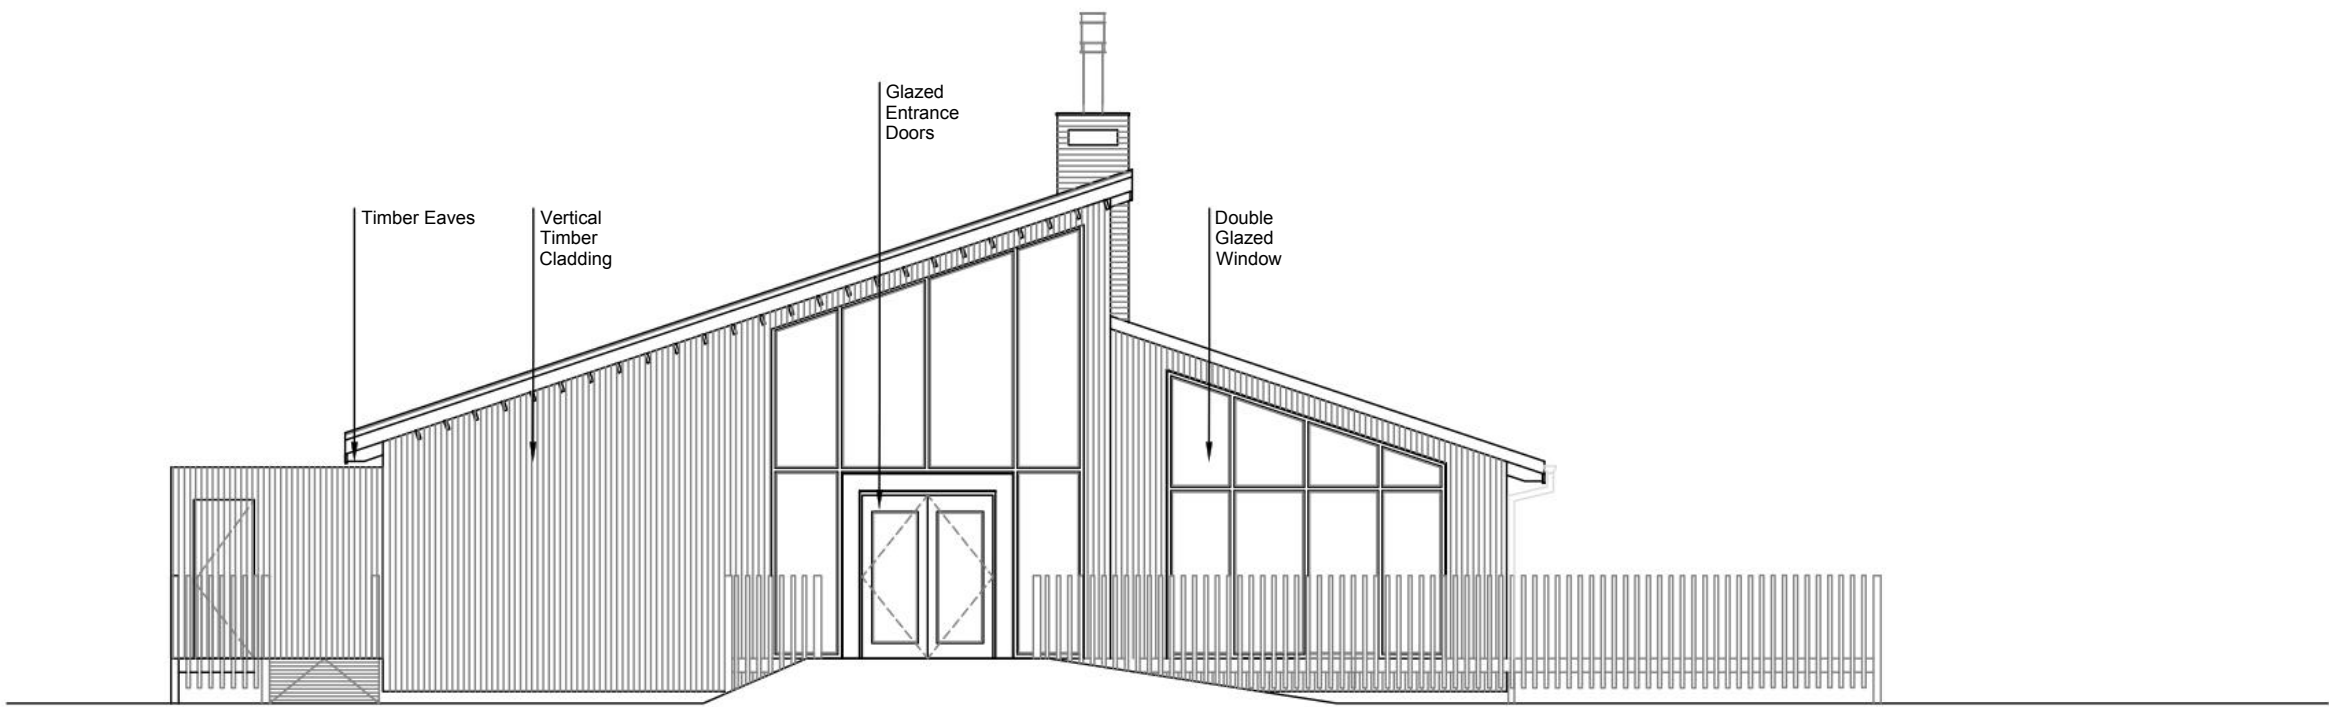

02 West Elevation
Scale: 1:100 (A1)