


Proposed Ground Floor Plan
at 1:100 Scale

Proposed First Floor Plan
at 1:100 Scale

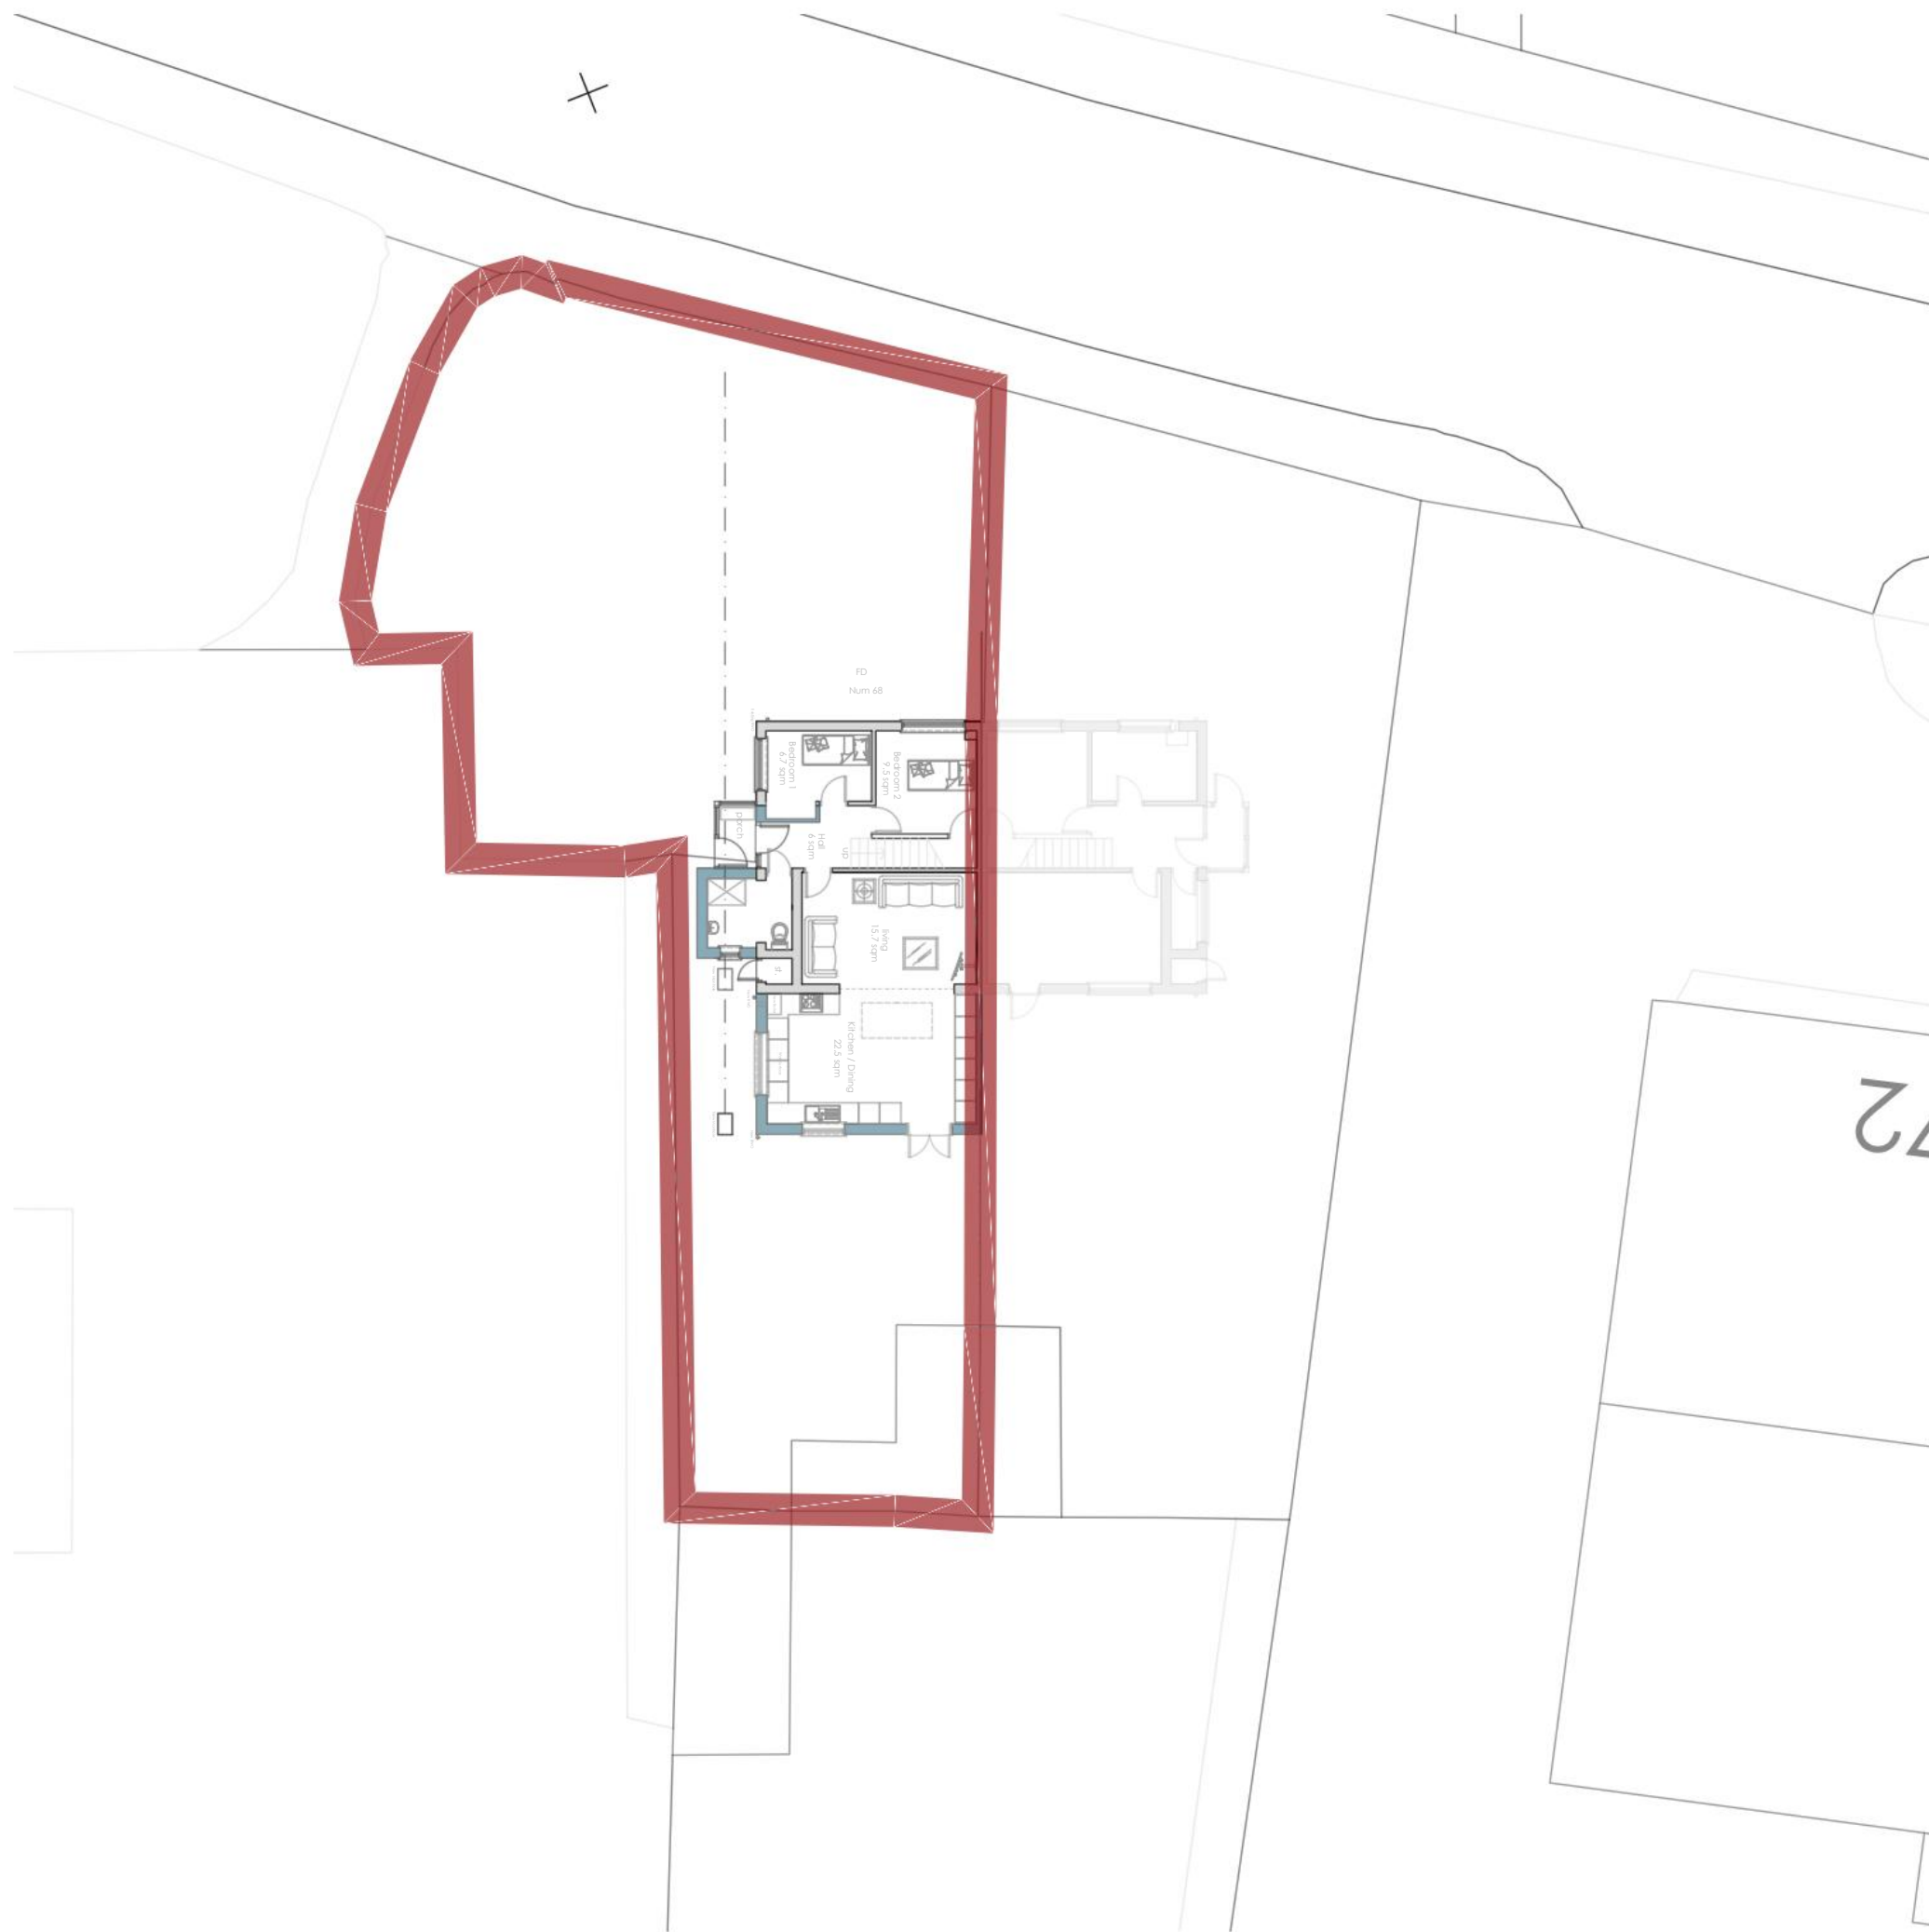


Proposed Block Plan
at 1:200 Scale




Proposed Side Elevation
at 1:100 Scale

Proposed Front Elevation
at 1:100 Scale

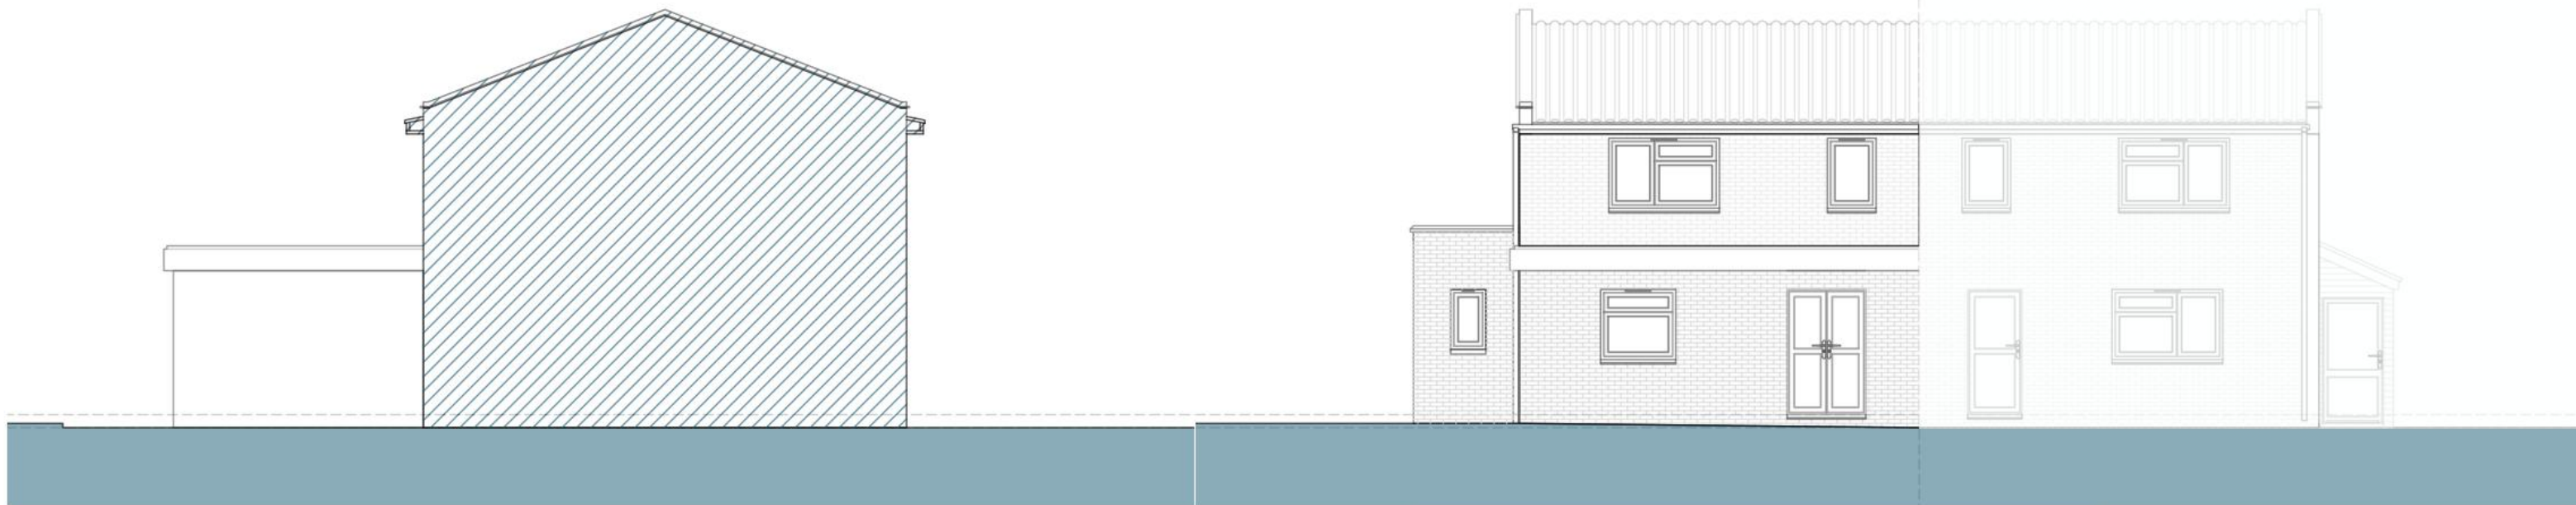

Proposed Side Elevation
at 1:100 Scale

Proposed Rear Elevation
at 1:100 Scale

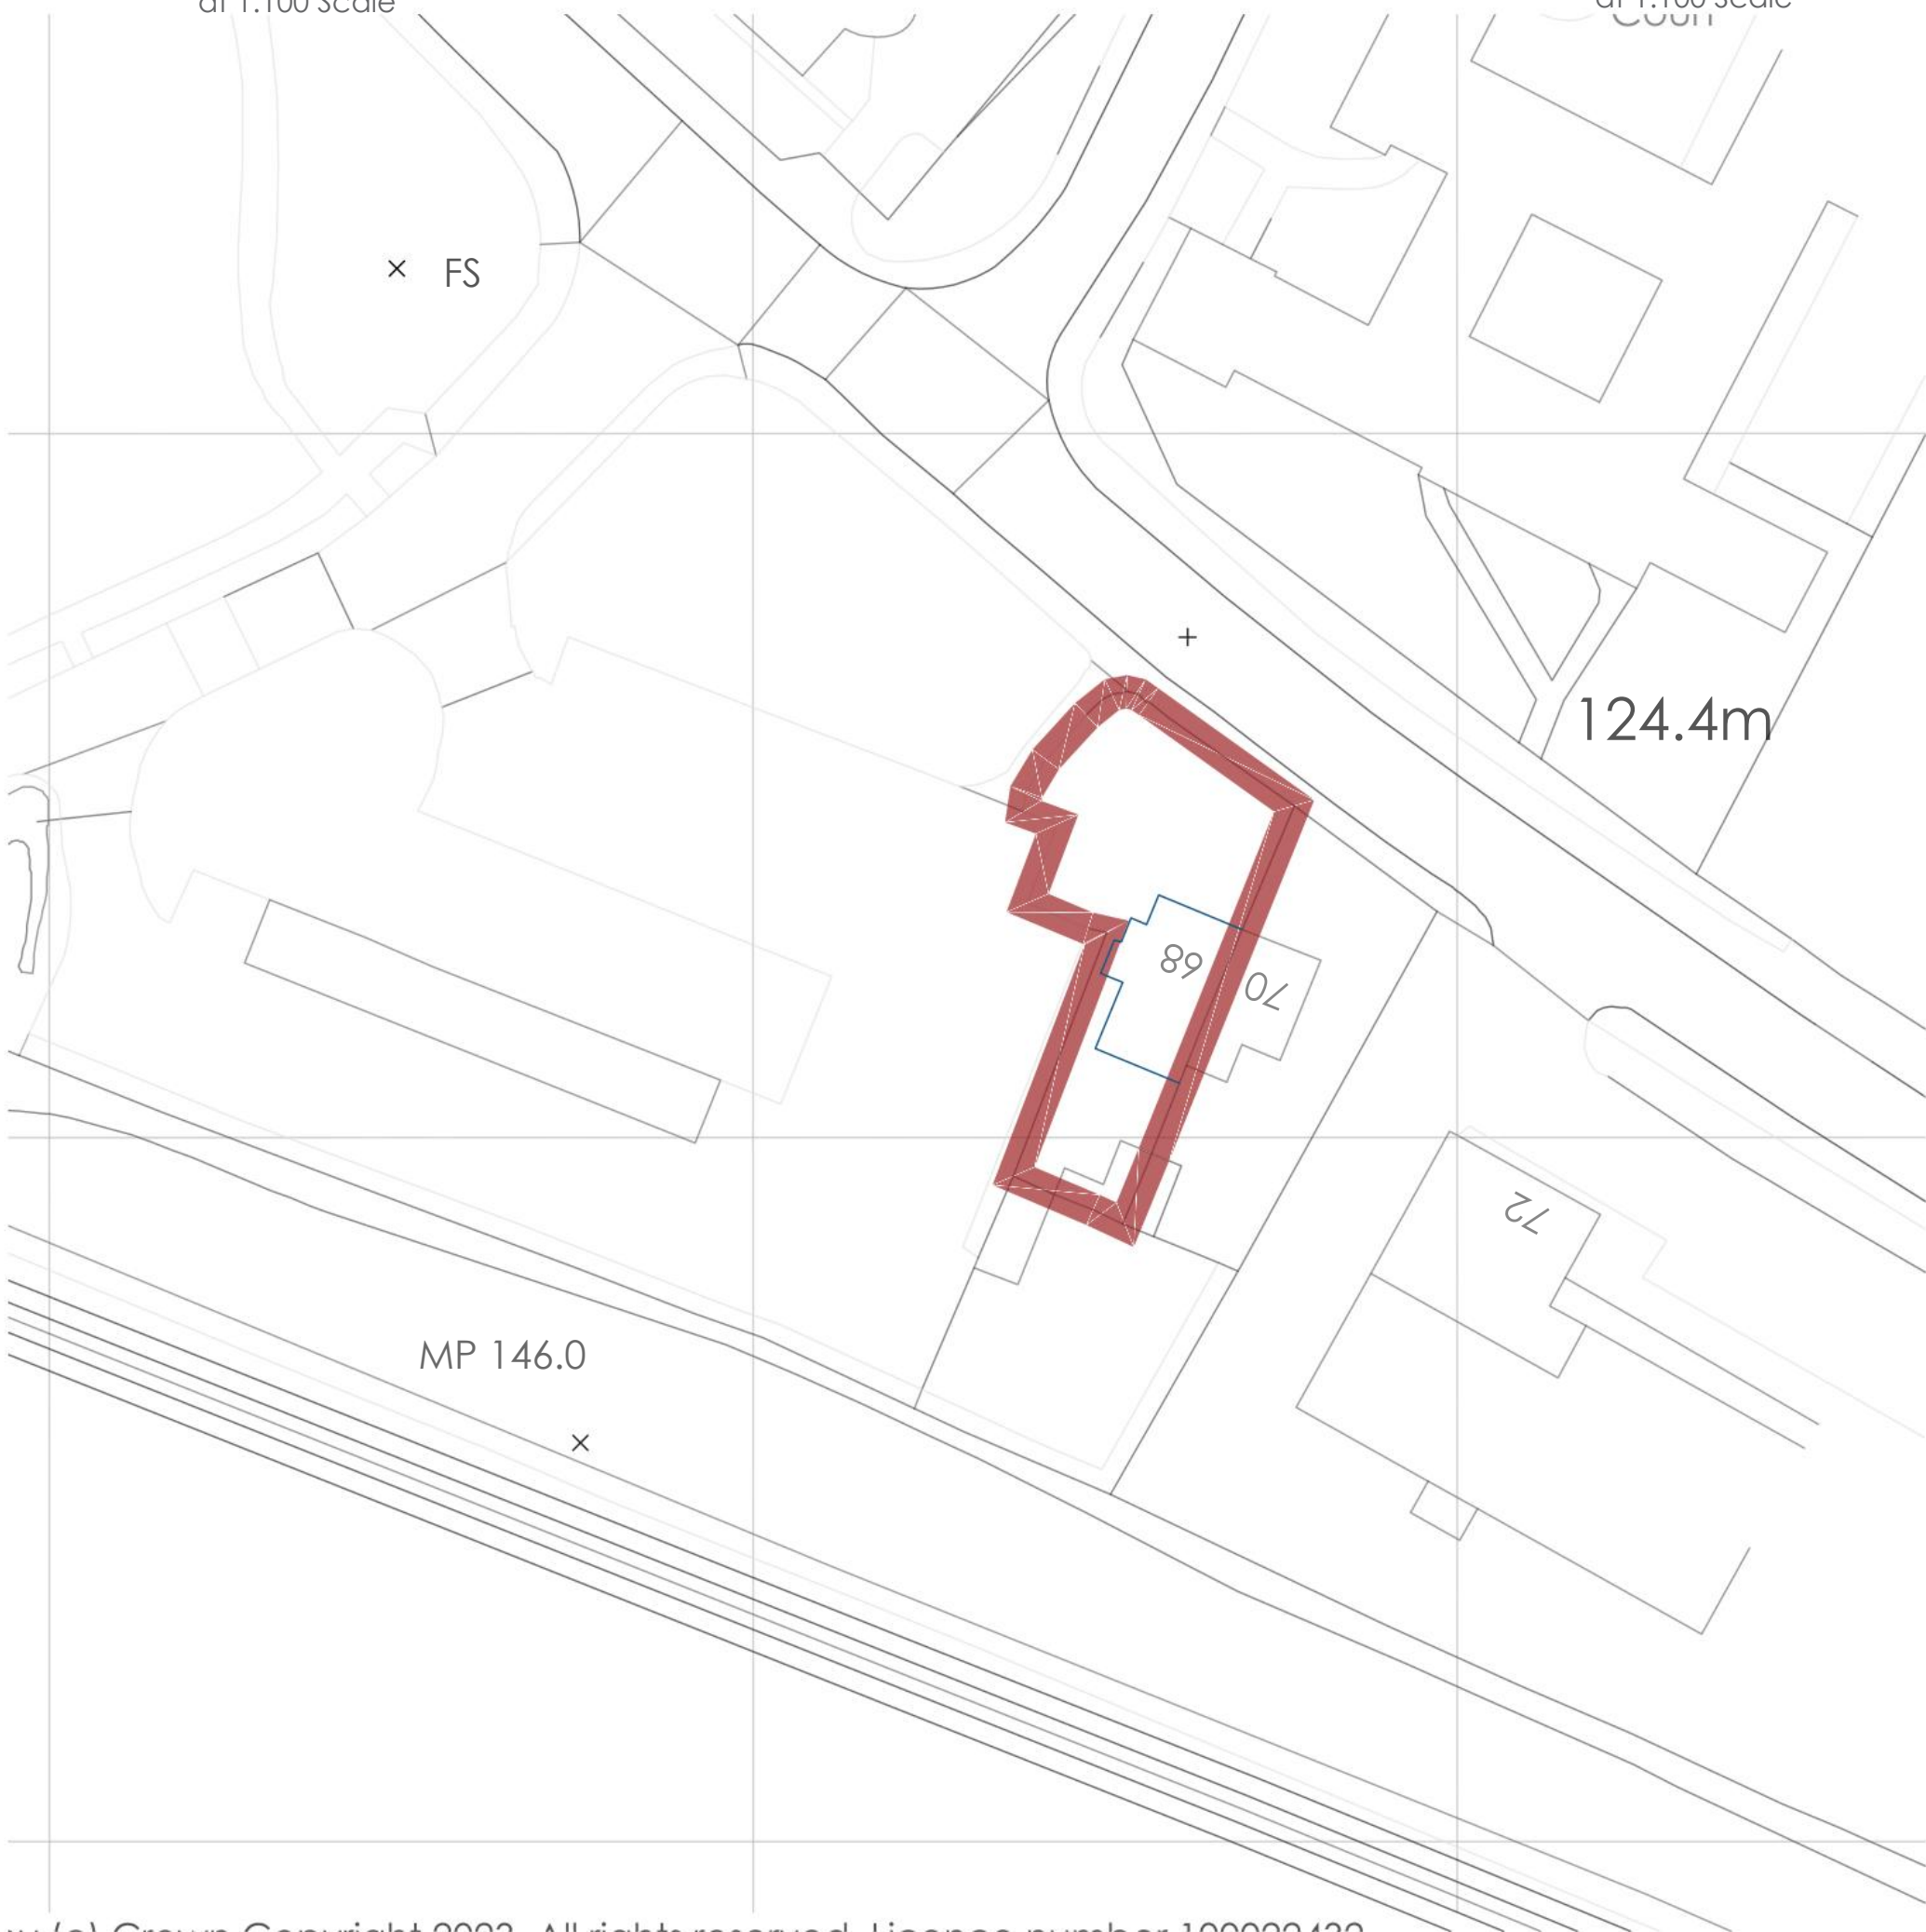

Ordnance Survey (c) Crown Copyright 2023. All rights reserved. Licence number 100022432

Proposed Block Plan
at 1:500 Scale



Ordnance Survey (c) Crown Copyright 2023. All rights reserved. Licence number 100022432

Existing Location Plan
at 1:1250 Scale

rev | date | drawn | ch'k'd

lewis
architecture limited

south staffs business hub • wolverhampton road • codsall • wv8 1px

project title
FD 68 - Proposed

1460 - Codsall houses - HH FD P

drawing title
Proposed Plans and Elevations

drawing no. rev

1460 - p - 001 - FD Proposed

scale @ A1 date 29.09.23

drawn by JJS checked by IL authorised by IL

www.lewis-architecture.co.uk