




LOWER GROUND FLOOR PLAN

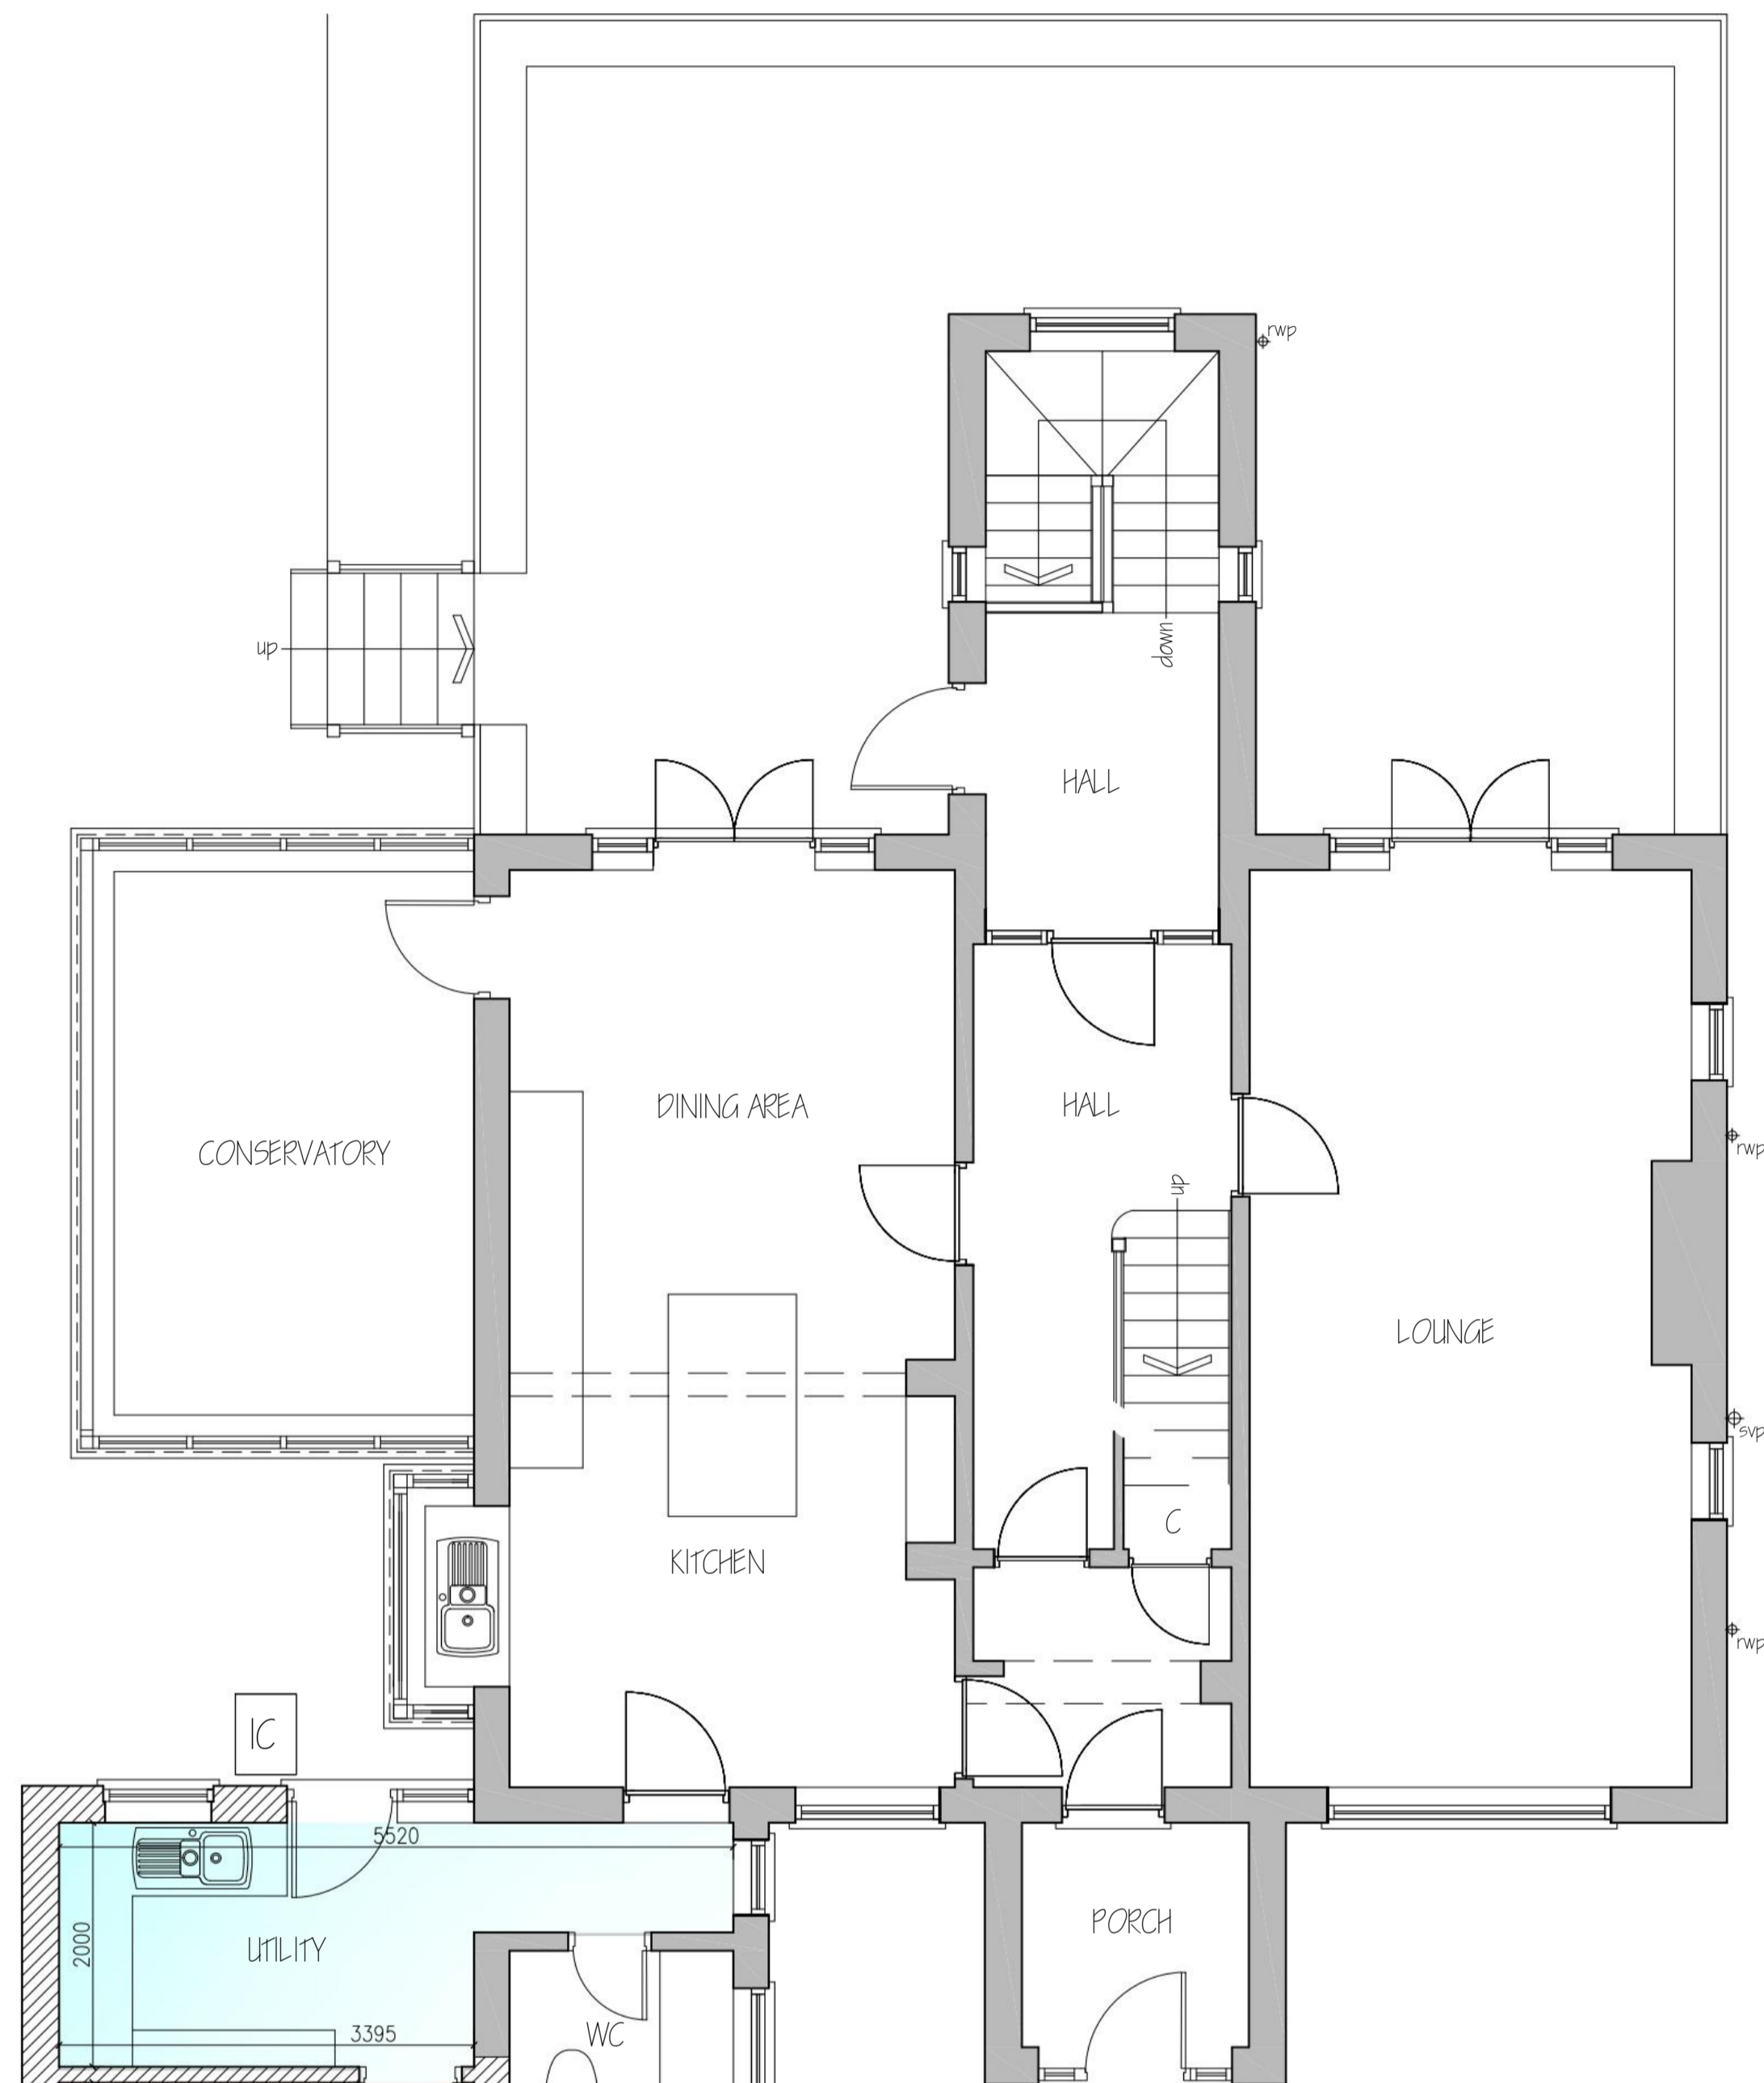

GROUND FLOOR PLAN

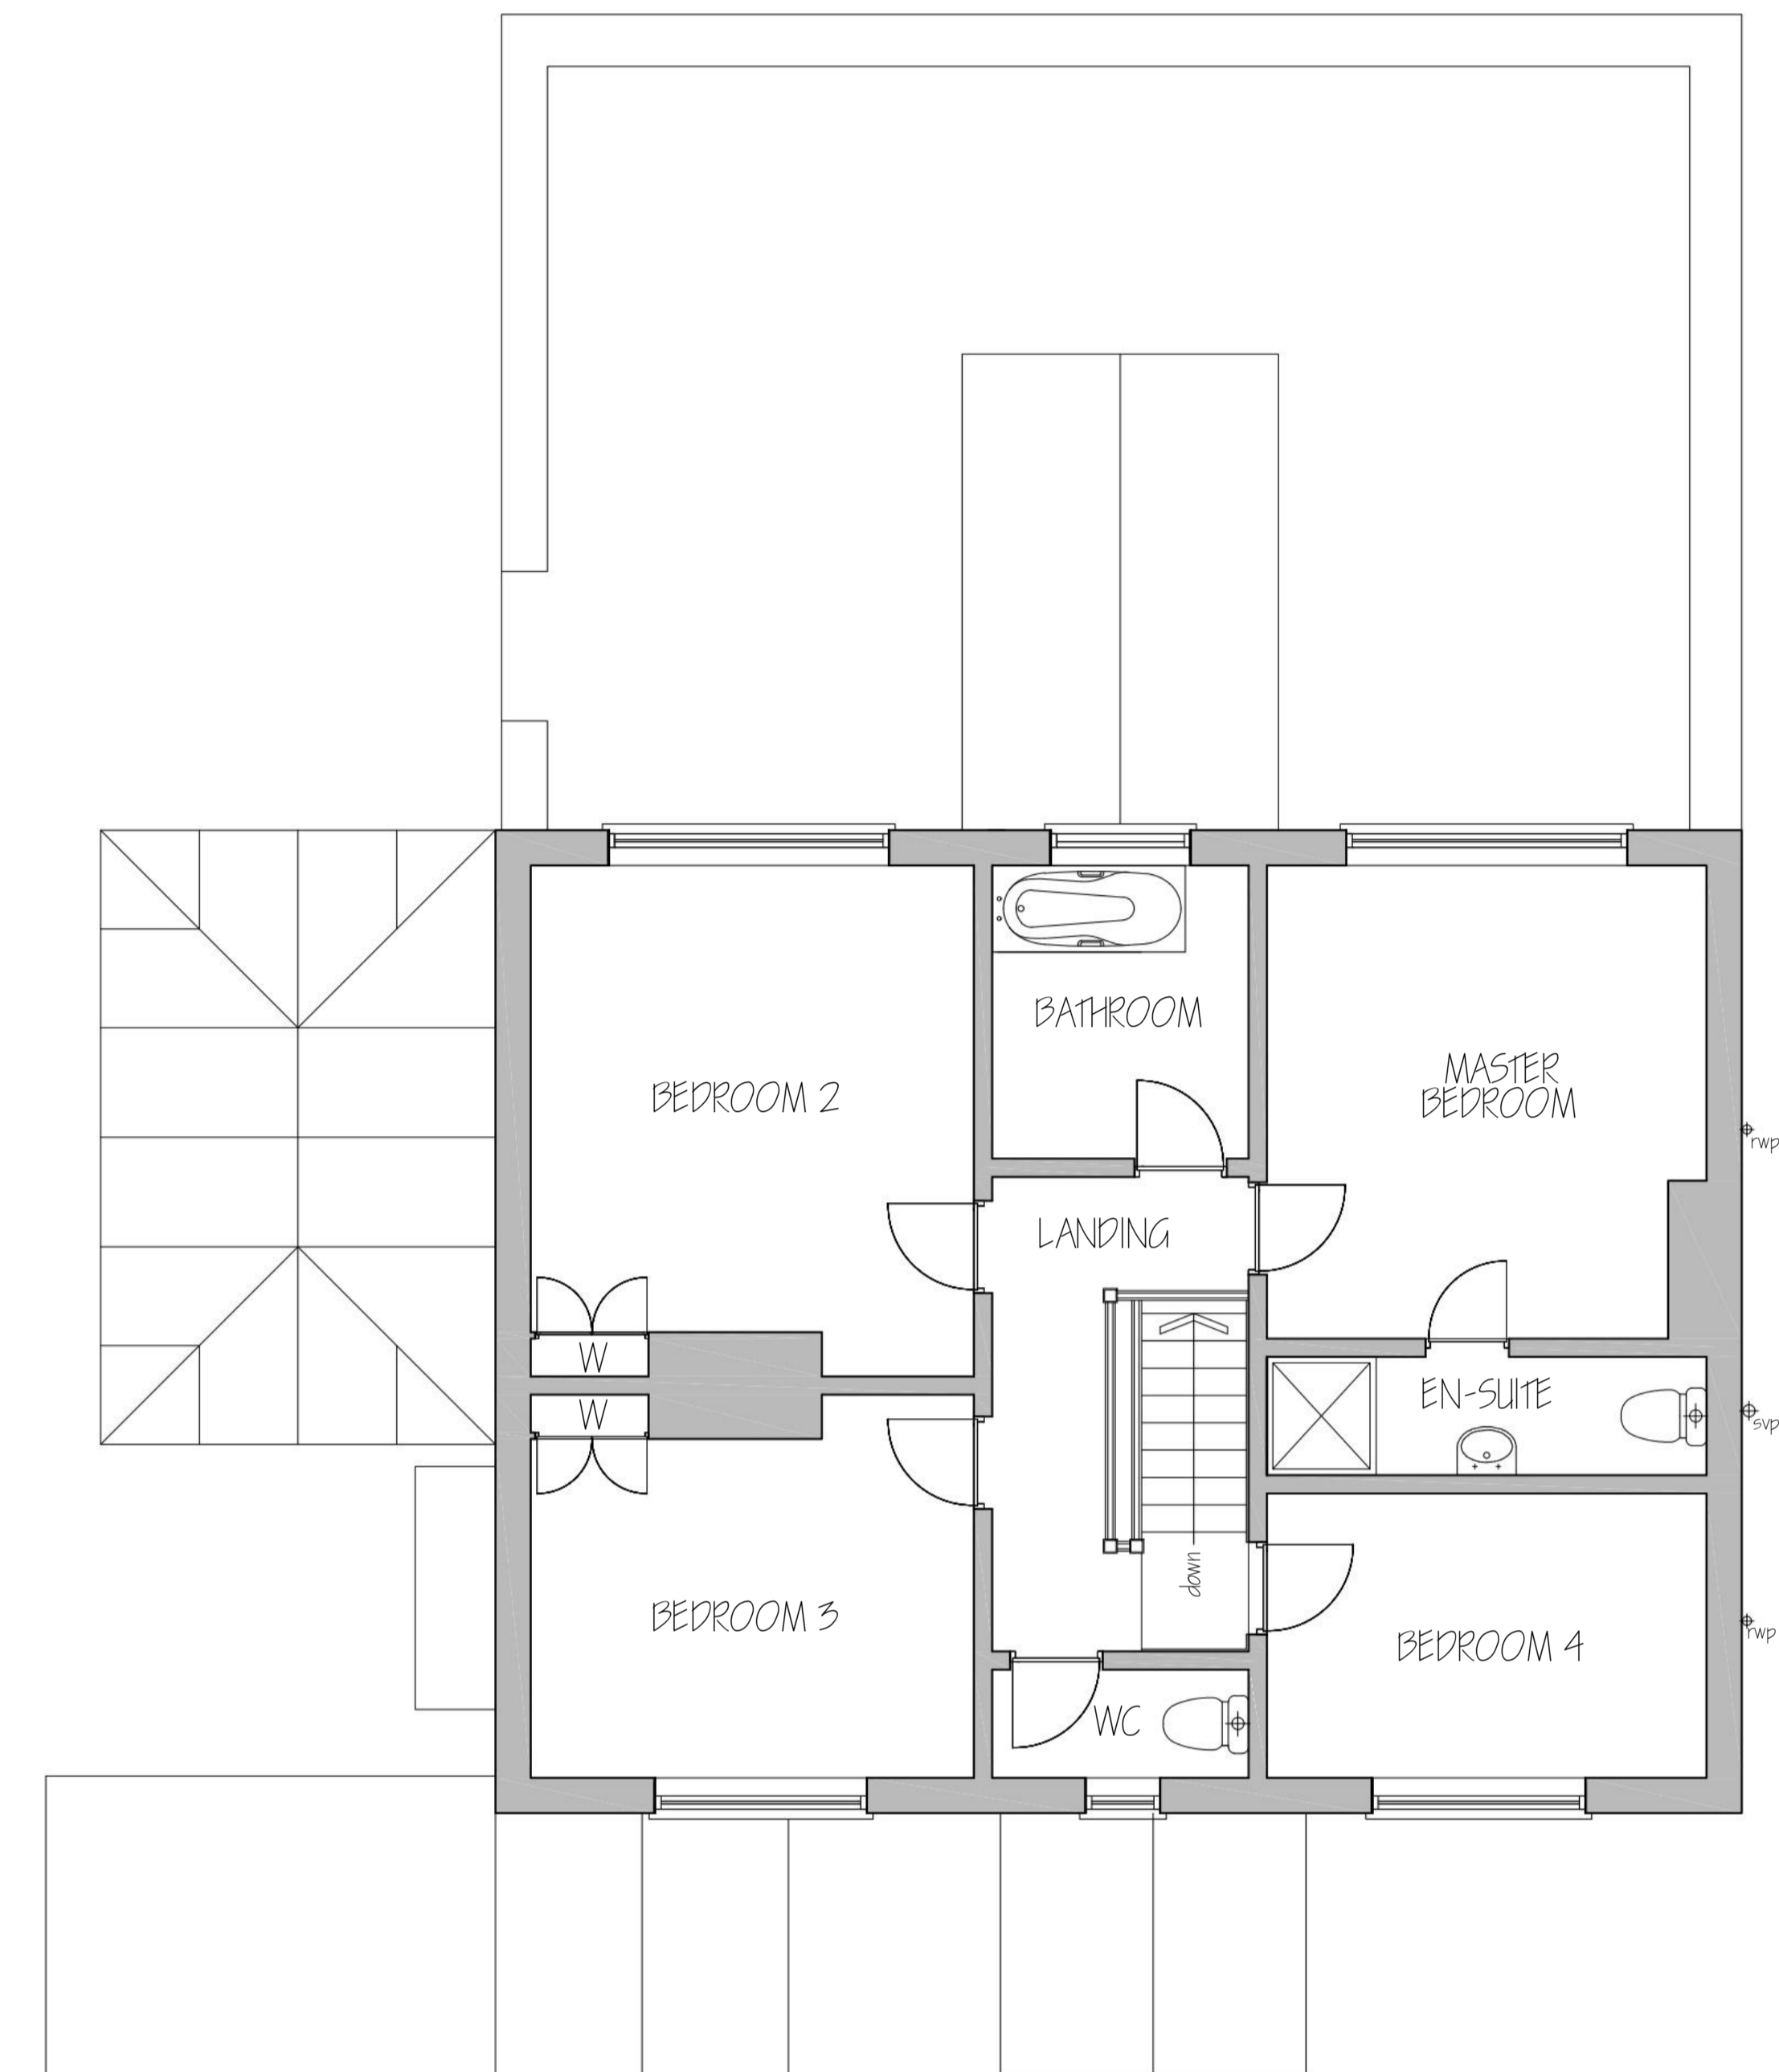



FIRST FLOOR PLAN

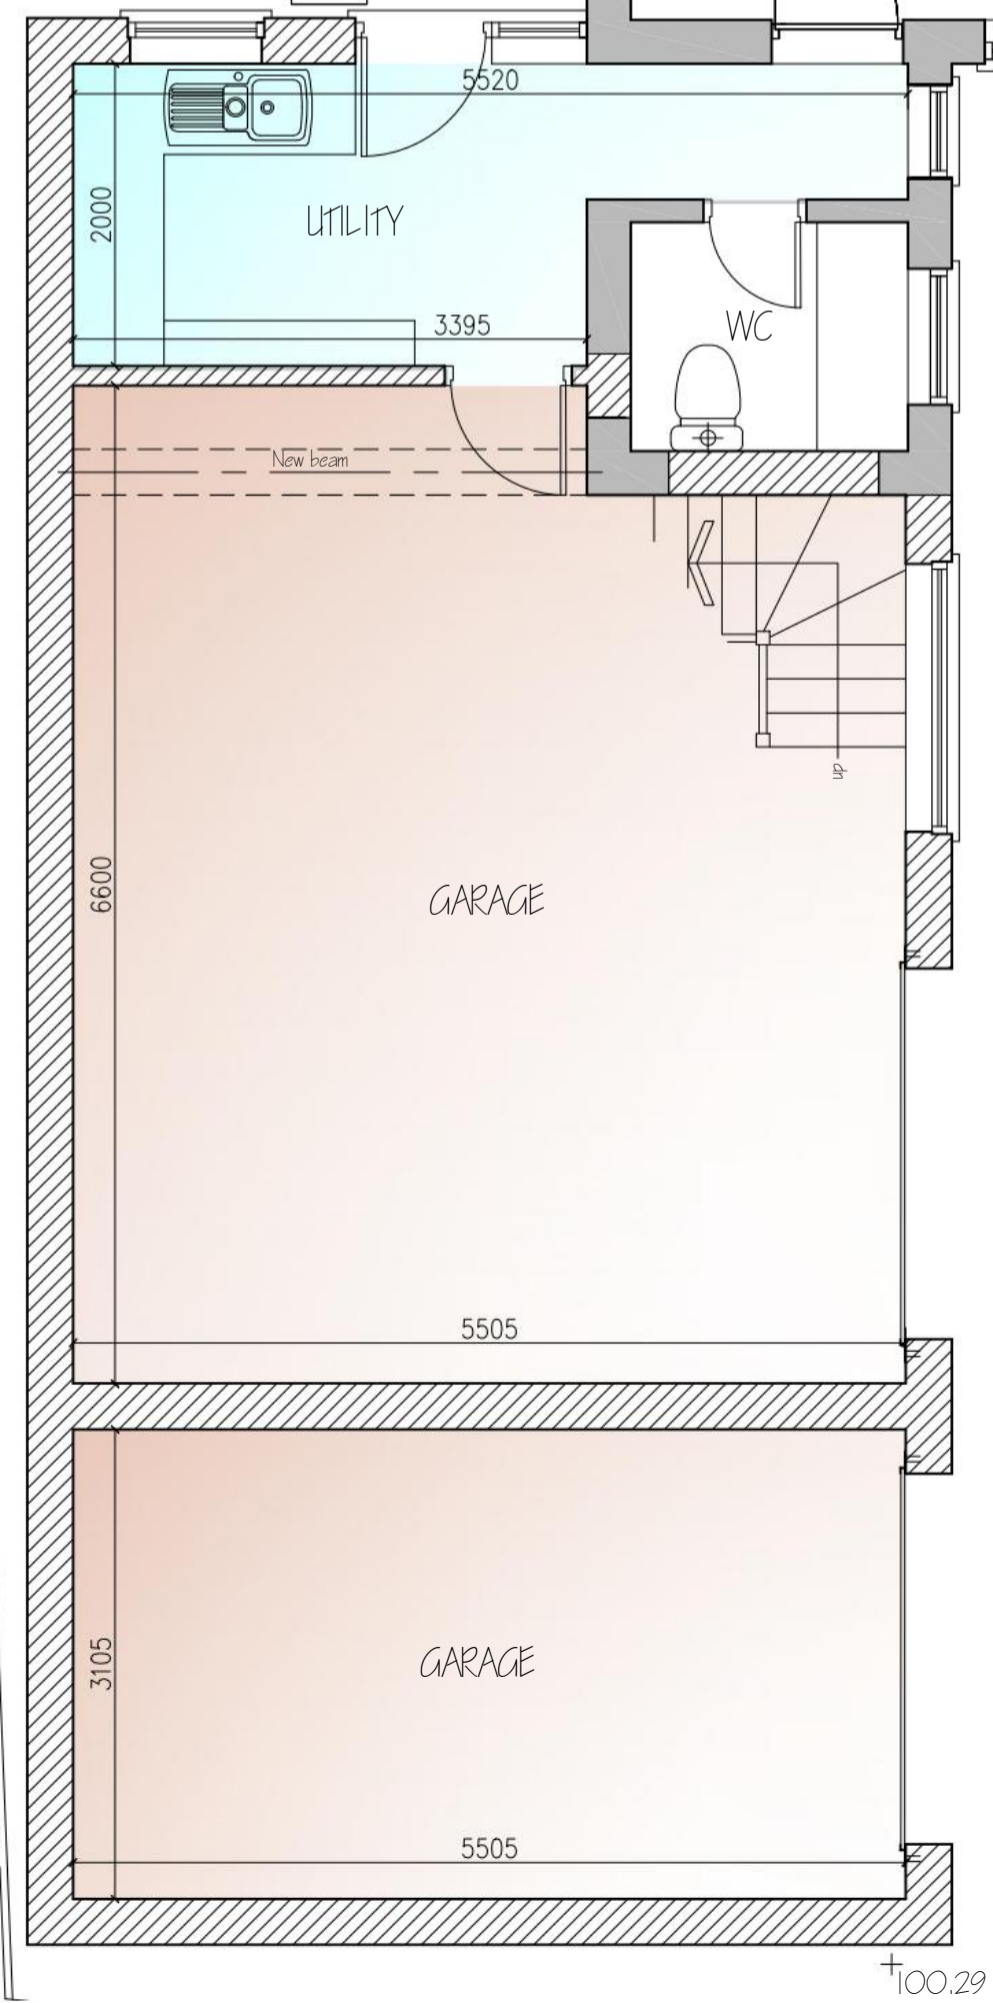

GRAVEL DRIVE

black paving

100.604

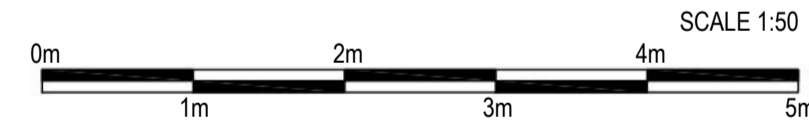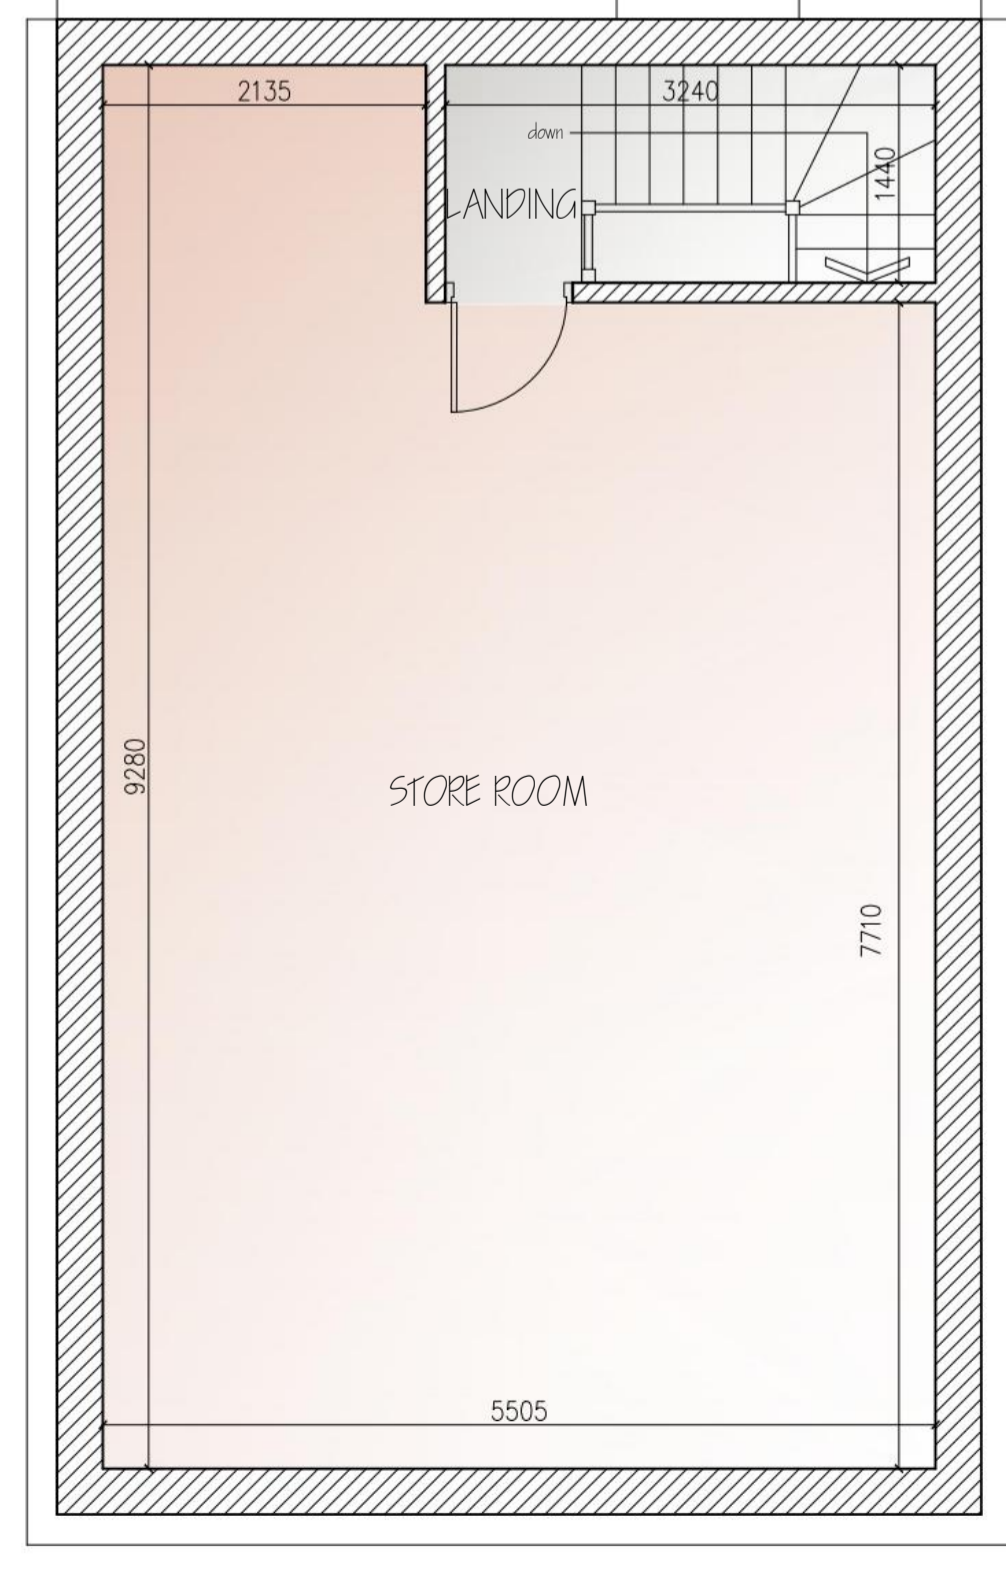

REV	DRAWN	DATE	PLANNING AMENDMENTS
P		27.07.25	
REV	DRAWN	DATE	PLANNING AMENDMENTS
A		27.08.25	
 <b>Sdb architecture</b> DESIGN, PLANNING & PROJECT MANAGEMENT 20 Bridgnorth Road, Wombourne, Staffs, WV5 5AA Tel: 01902 894517 Mob: 0784454194 Email: peter@sdbdesignbuild.com			
PROJECT <b>PROPOSED EXTENSION &amp; ALTERATIONS ELSFIELD DUNSLEY DRIVE, KINVER, DY7 6NB</b>			
CLIENT <b>MR &amp; MRS A. WINDRIDGE</b>			
DRAWING <b>PROPOSED FLOOR PLANS</b>			
DRAWN	CHECKED	APPROVED	
CAD	SCALE 1:50 @ A1	DATE 28.04.23	
DRAWING No: <b>2395/P10</b>			REV <b>B</b>