


Proposed North Elevation



Proposed South Elevation

B	10.02.21	Cladding to Western & Eastern elevation updated.	ML
A	10.02.21	Cladding to Western elevation updated.	ML
no.	date	revision	by

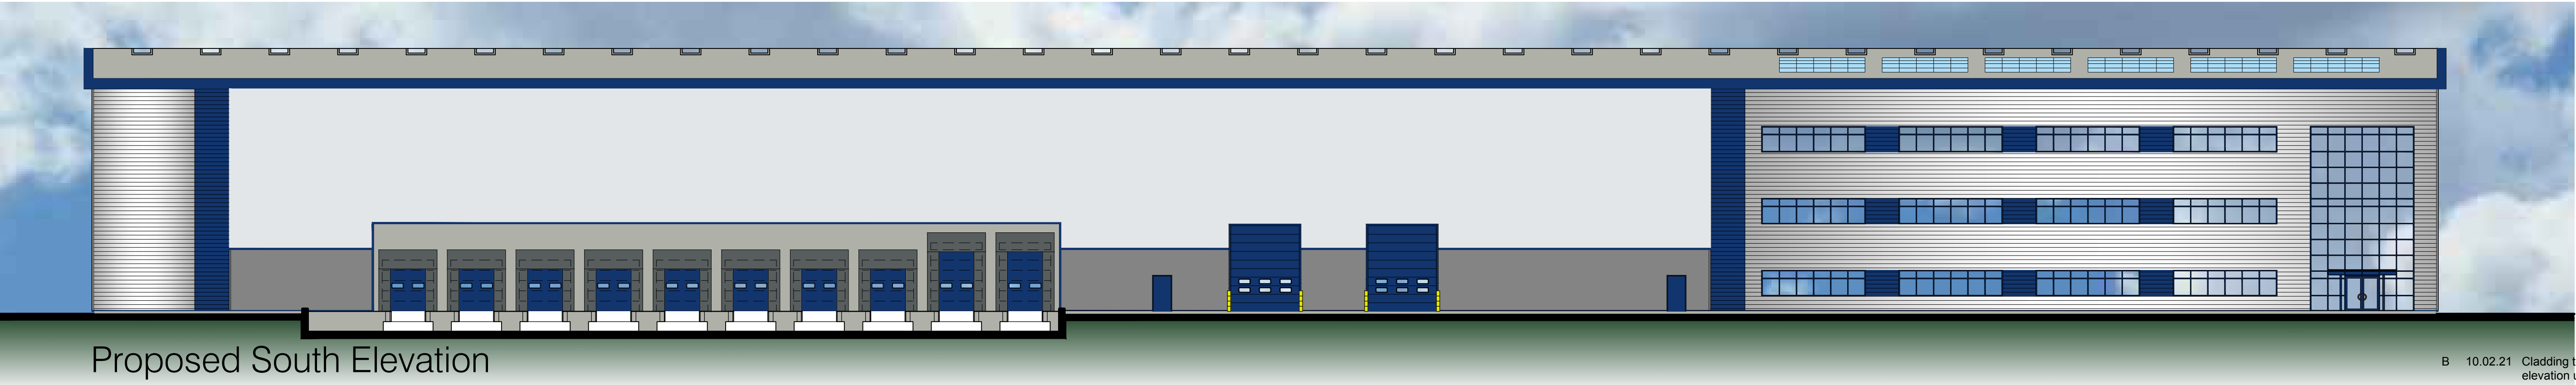

aja architects llp
1170 Elliott Court
Herald Avenue
Coventry Business Park
COVENTRY CV5 6UB

T: 024 7625 3200
F: 024 7625 3210
E: aja@aja-architects.com
W: www.aja-architects.com

aja architects llp is a limited liability partnership registered in England No. OC326721
client

BARBERRY

project

Hilton Cross
Wolverhampton

drawing

Unit 3
Elevations


scale 1:200 @ a1 drawn up

checked mjl date 10.11.20


no

6588 - 66 Rev B

0m 2 4 6 10m
Scale Bar 1:200

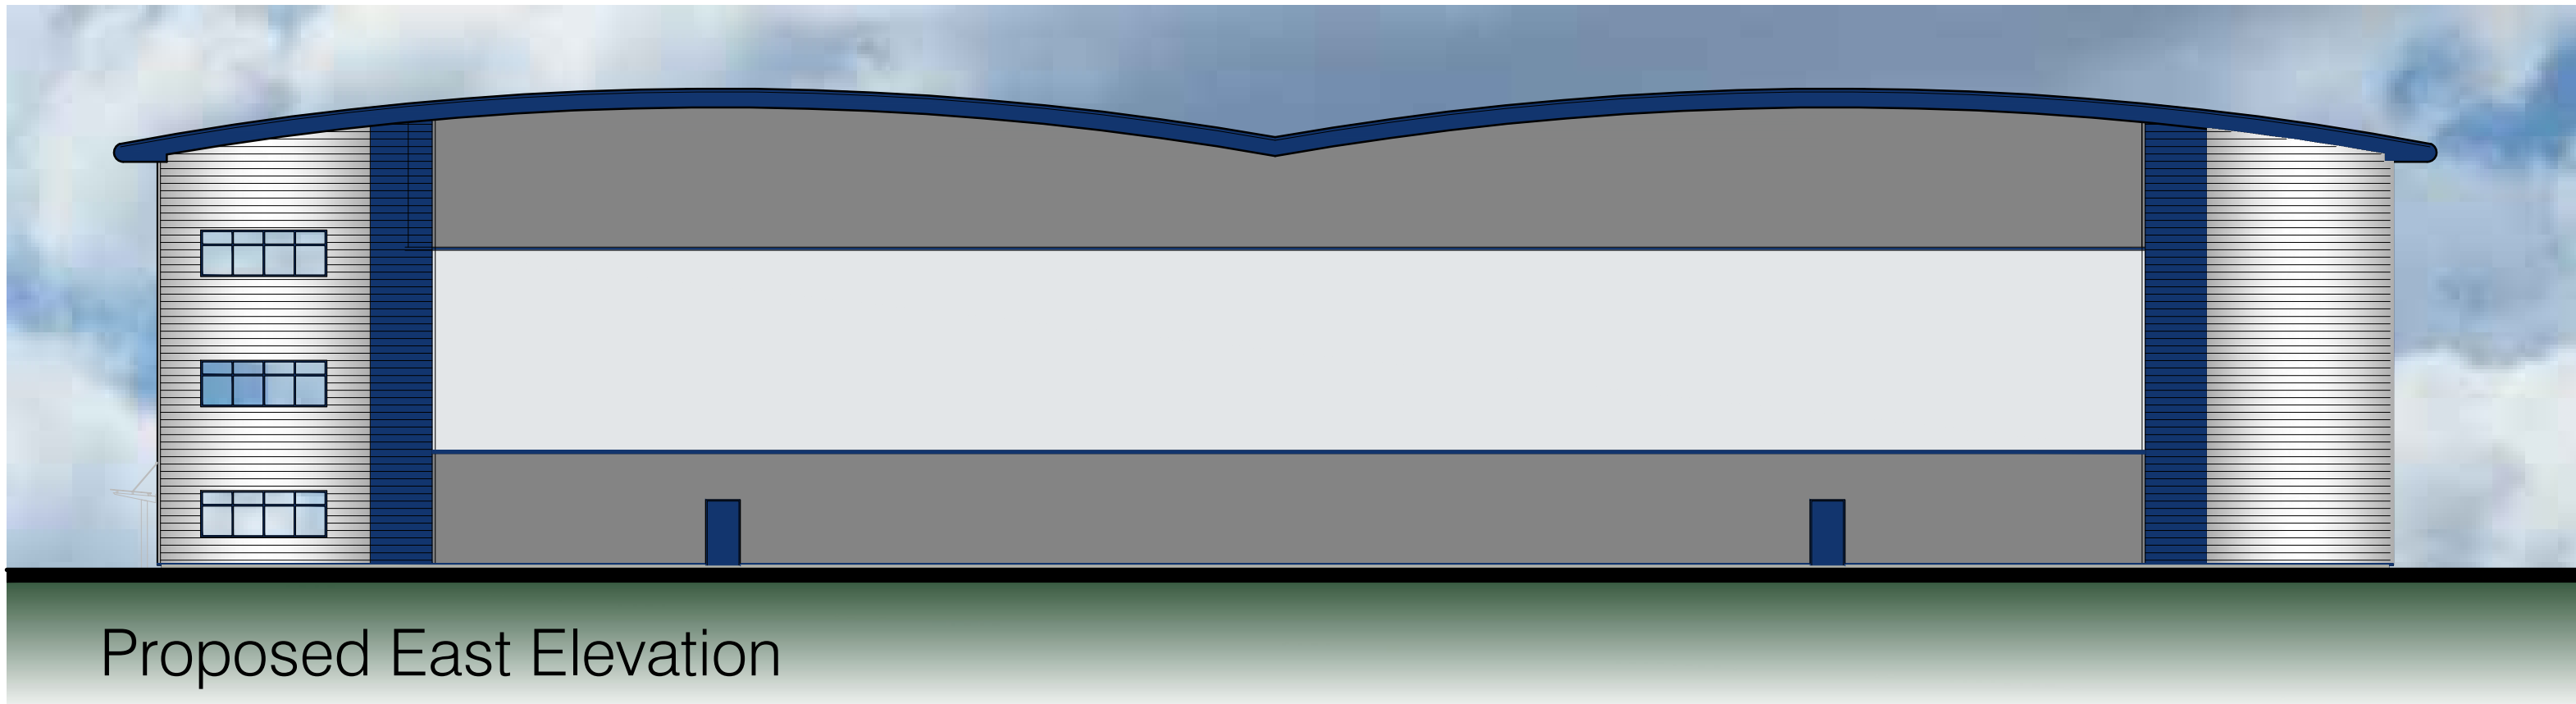

Proposed East Elevation

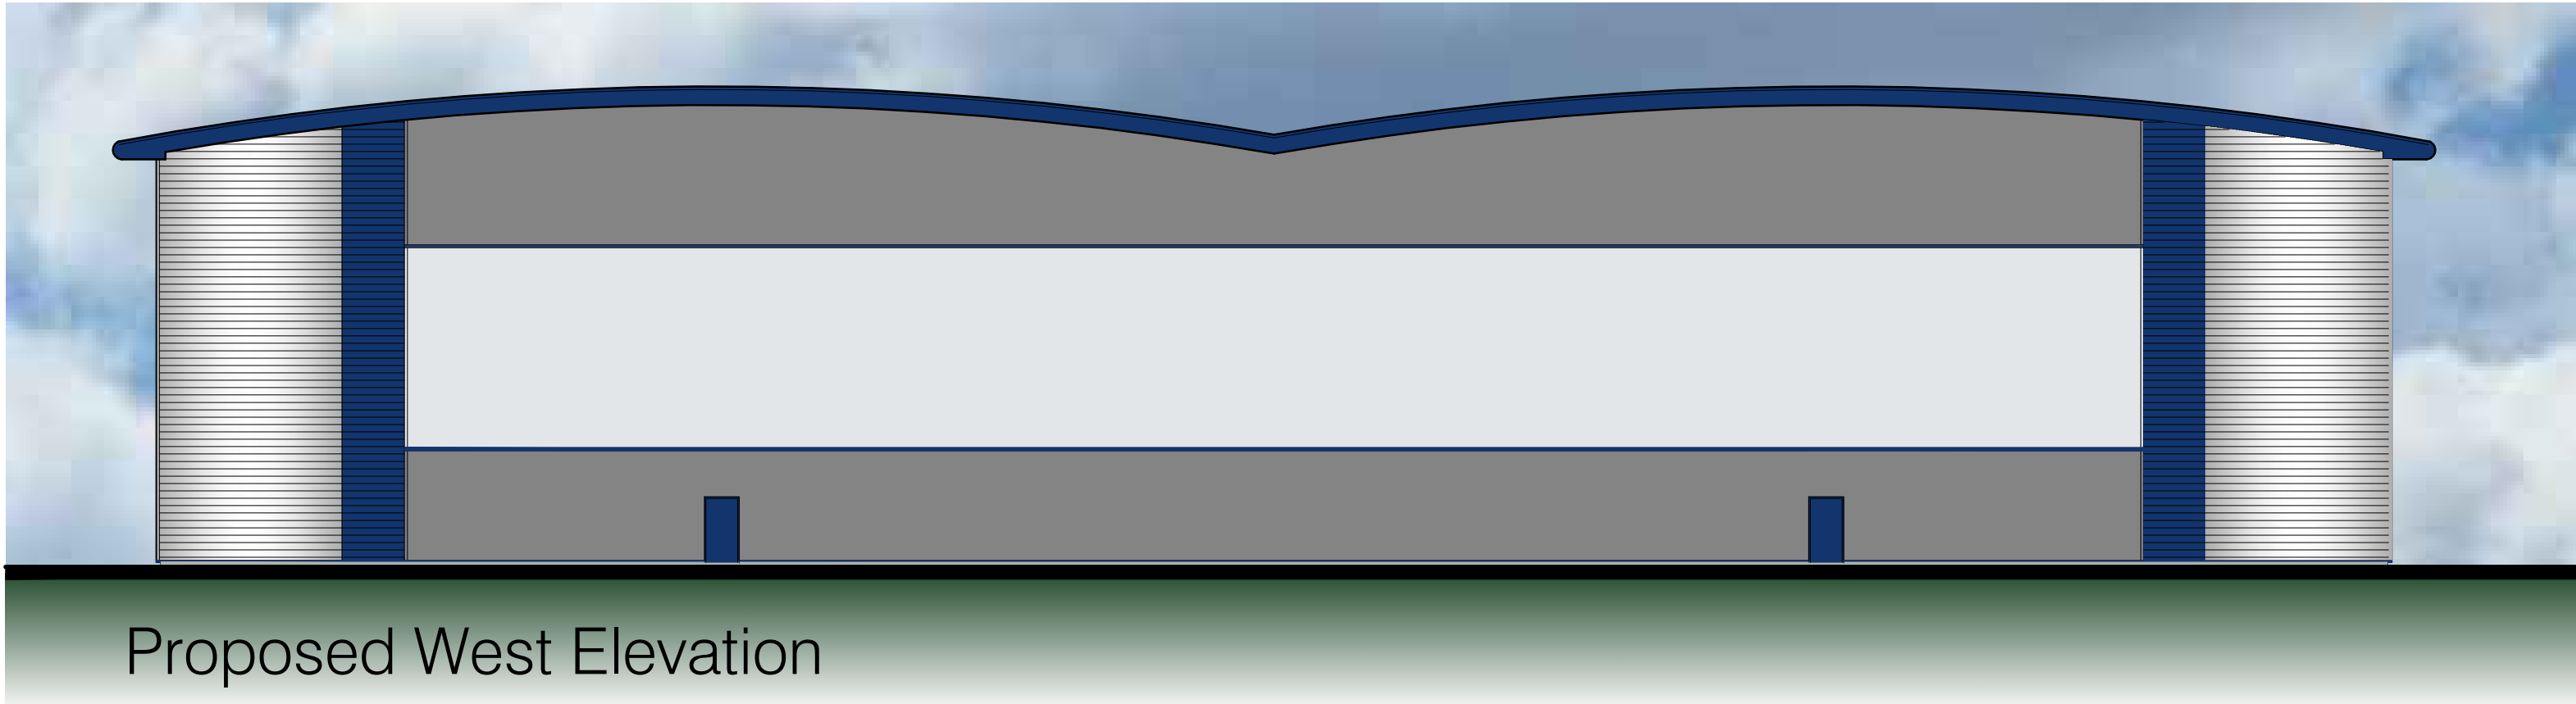

Proposed West Elevation

Schedule of Materials

Built up roof system with profiled steel outer sheet and includes approximately 10% coverage by proprietary rooflights and PV panels, as shown on roof plans
External Finish and colour: HPS 200 Ultra; Goosewing Grey RAL 7038.

Eaves fascia and soffit in pressed metal.
Finish and colour: PPC Aluminium in RAL 5003

Horizontal feature PPC aluminium flashings in RAL 5003

Building corners and part offices in horizontally laid trapezoidal cladding:
External finish and colour: Colorcoat Prisma; Silver RAL 9006.

Upper and mid level vertically laid trapezoidal cladding:
External finish and colour: HPS 200 Ultra; Albatross RAL 240 80 05.

Lower level vertically laid trapezoidal cladding:
External finish and colour: HPS 200 Ultra; Pure Grey RAL 000 55 00.

Personnel Doors: Painted steel doorsets.
External colour: RAL 5003.

PPC aluminium framed windows with tinted glazing.
External colour: RAL 5003.

Insulated Sectional Loading Doors :
External colour: RAL 5003.

Vertical feature panels in horizontally laid trapezoidal cladding:
External finish and colour: HPS 200 Ultra; Sargasso RAL 5003.