

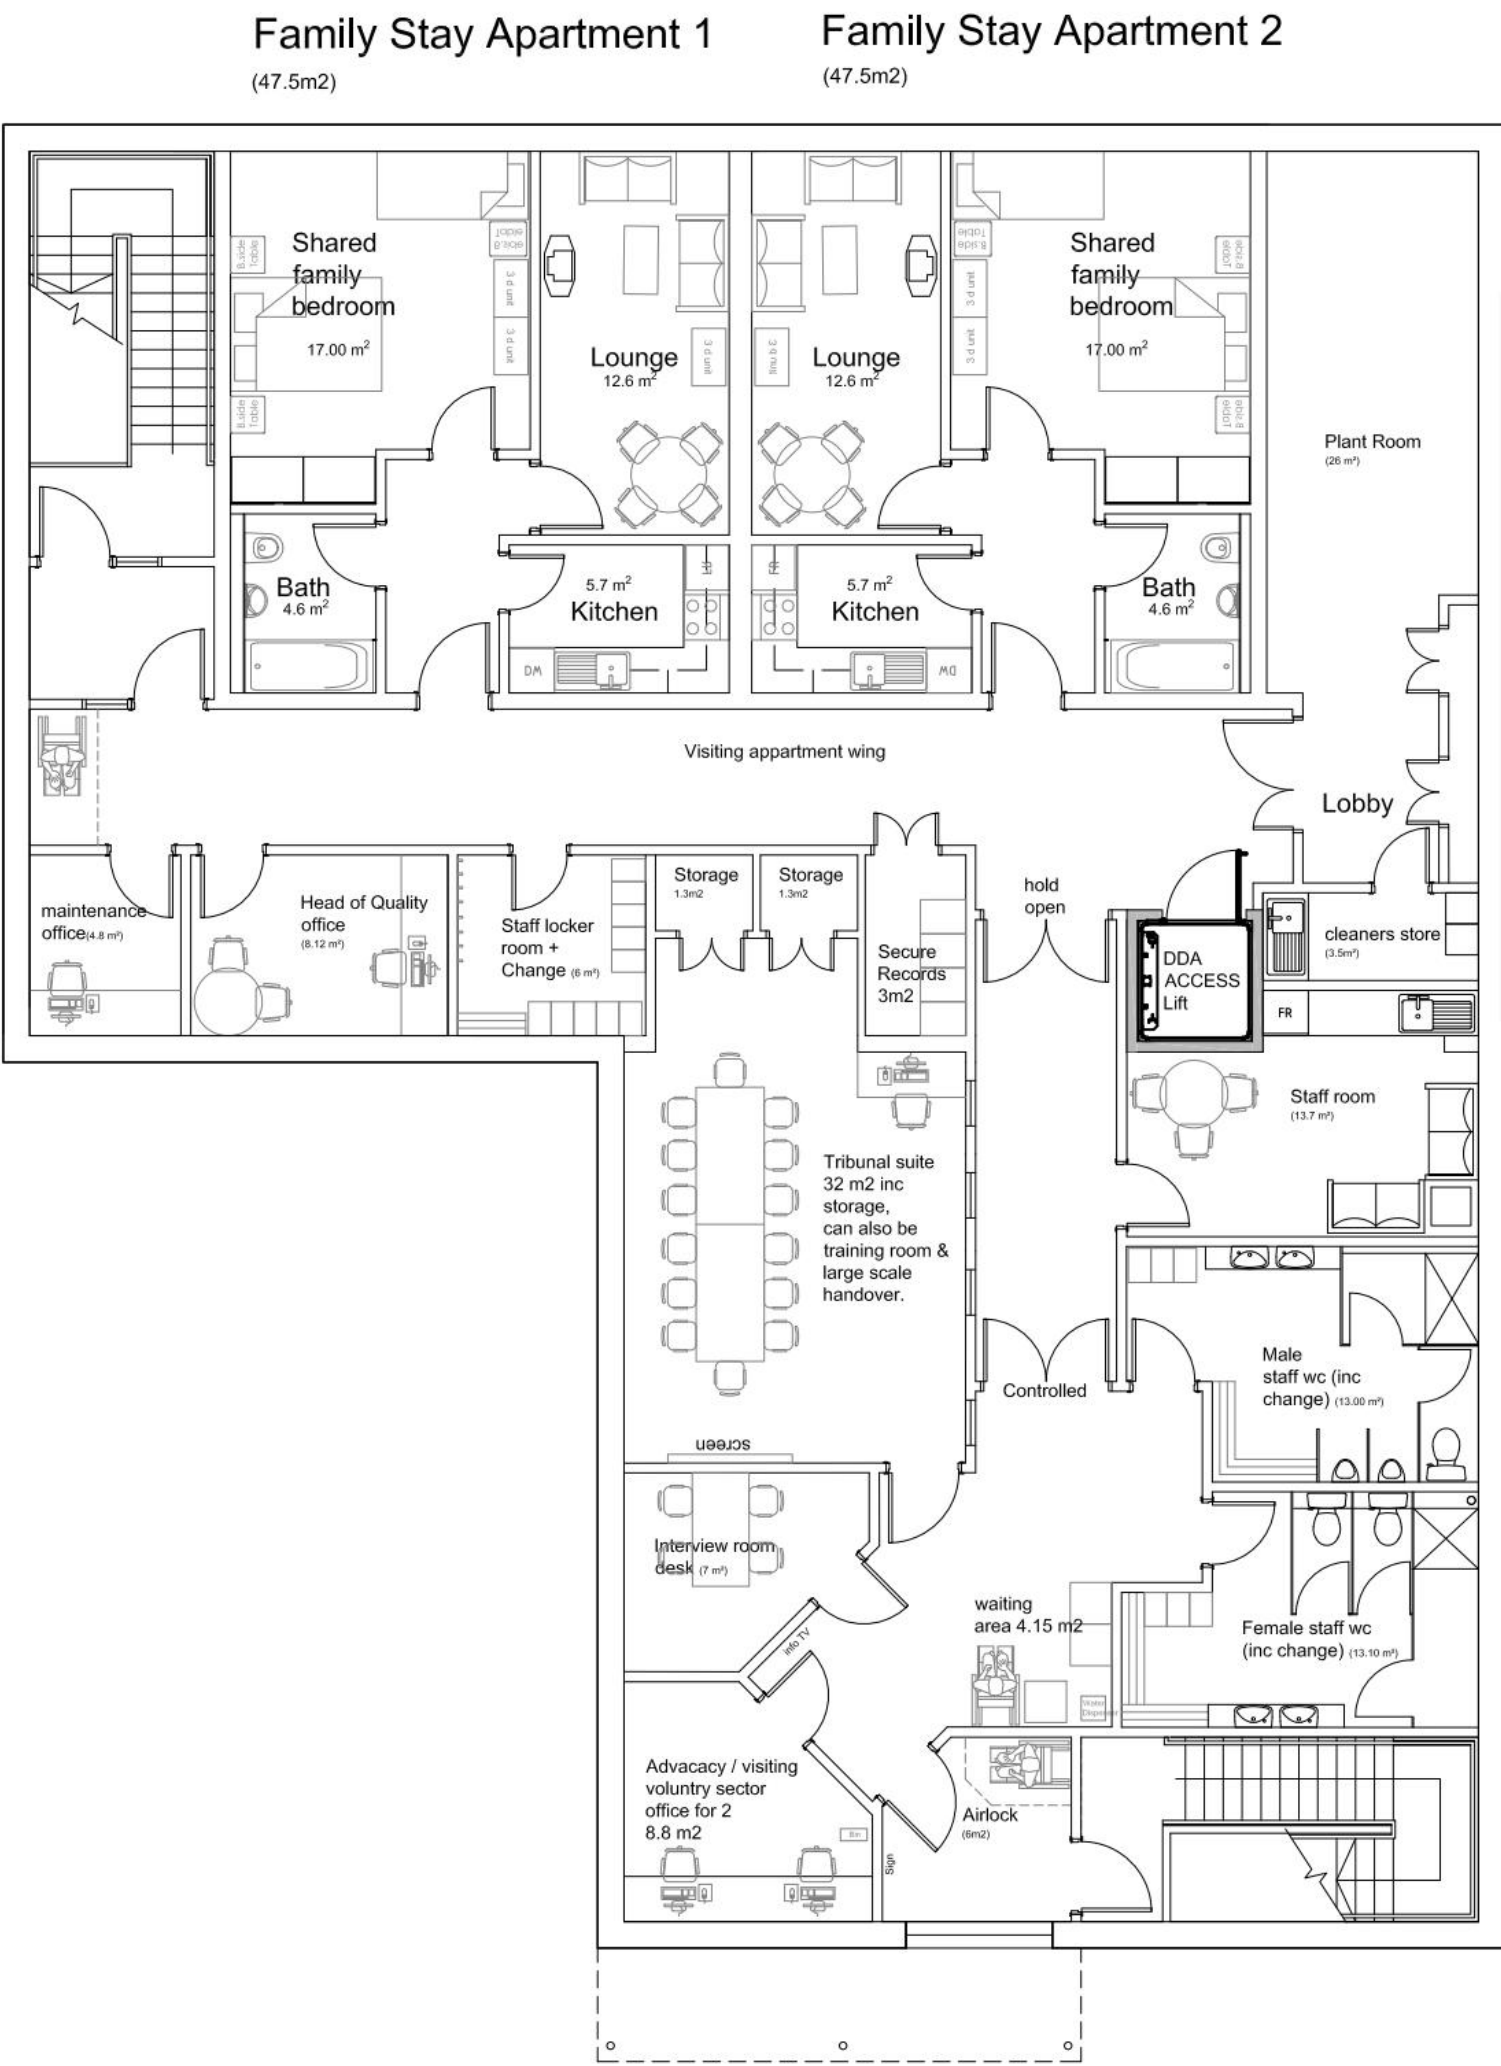


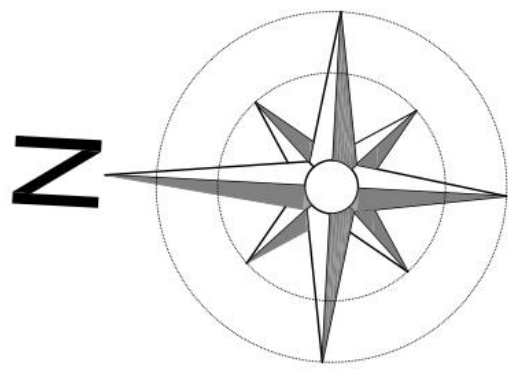

PROPOSED OUTLINE FIRST FLOOR PLAN
1:100 @ A1 UNIT FF GIA 355 m2

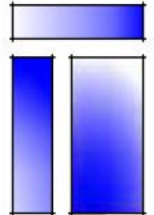

Revisions	
x	
Do not scale. Contractors must check all dimensions on site before preparing production drawings or commencing any work. This drawing and its design is the copyright of Troyka Associates Limited and may not be reproduced in any form whatsoever without their prior express written consent.	

SKETCH DESIGN ○	Client The Huntercombe Group	 Architecture Planning Design Detailing Troyka Associates Tel: 0845 408 2310 e-mail: info@troyka-associates.com 0121 236 4940 web: www.troyka-associates.com Irving House 47 Frederick Street Jewellery Quarter Birmingham B1 3HN
PRELIMINARY ○	Job title THG Hospital Stafford New Unit and SEND School	
PLANNING ●	Drawing title Proposed 12 Bed CAMHS Unit Proposed First Floor Plan	
CONSTRUCTION ○	Drawing No. 2116 - 1451 - NU - 07	
	Date September 2022 1-100 @ A1 Scale 1:200 @ A3 Drawn AJ	