


Proposed Site Plan 1:500 Scale




Proposed Site Plan 1:1250 Scale



COPYRIGHT RESERVED. THIS DRAWING MAY NOT BE USED OR REPRODUCED WITHOUT WRITTEN CONSENT. COPYRIGHT DESIGNS AND PATENTS ACT 1988.

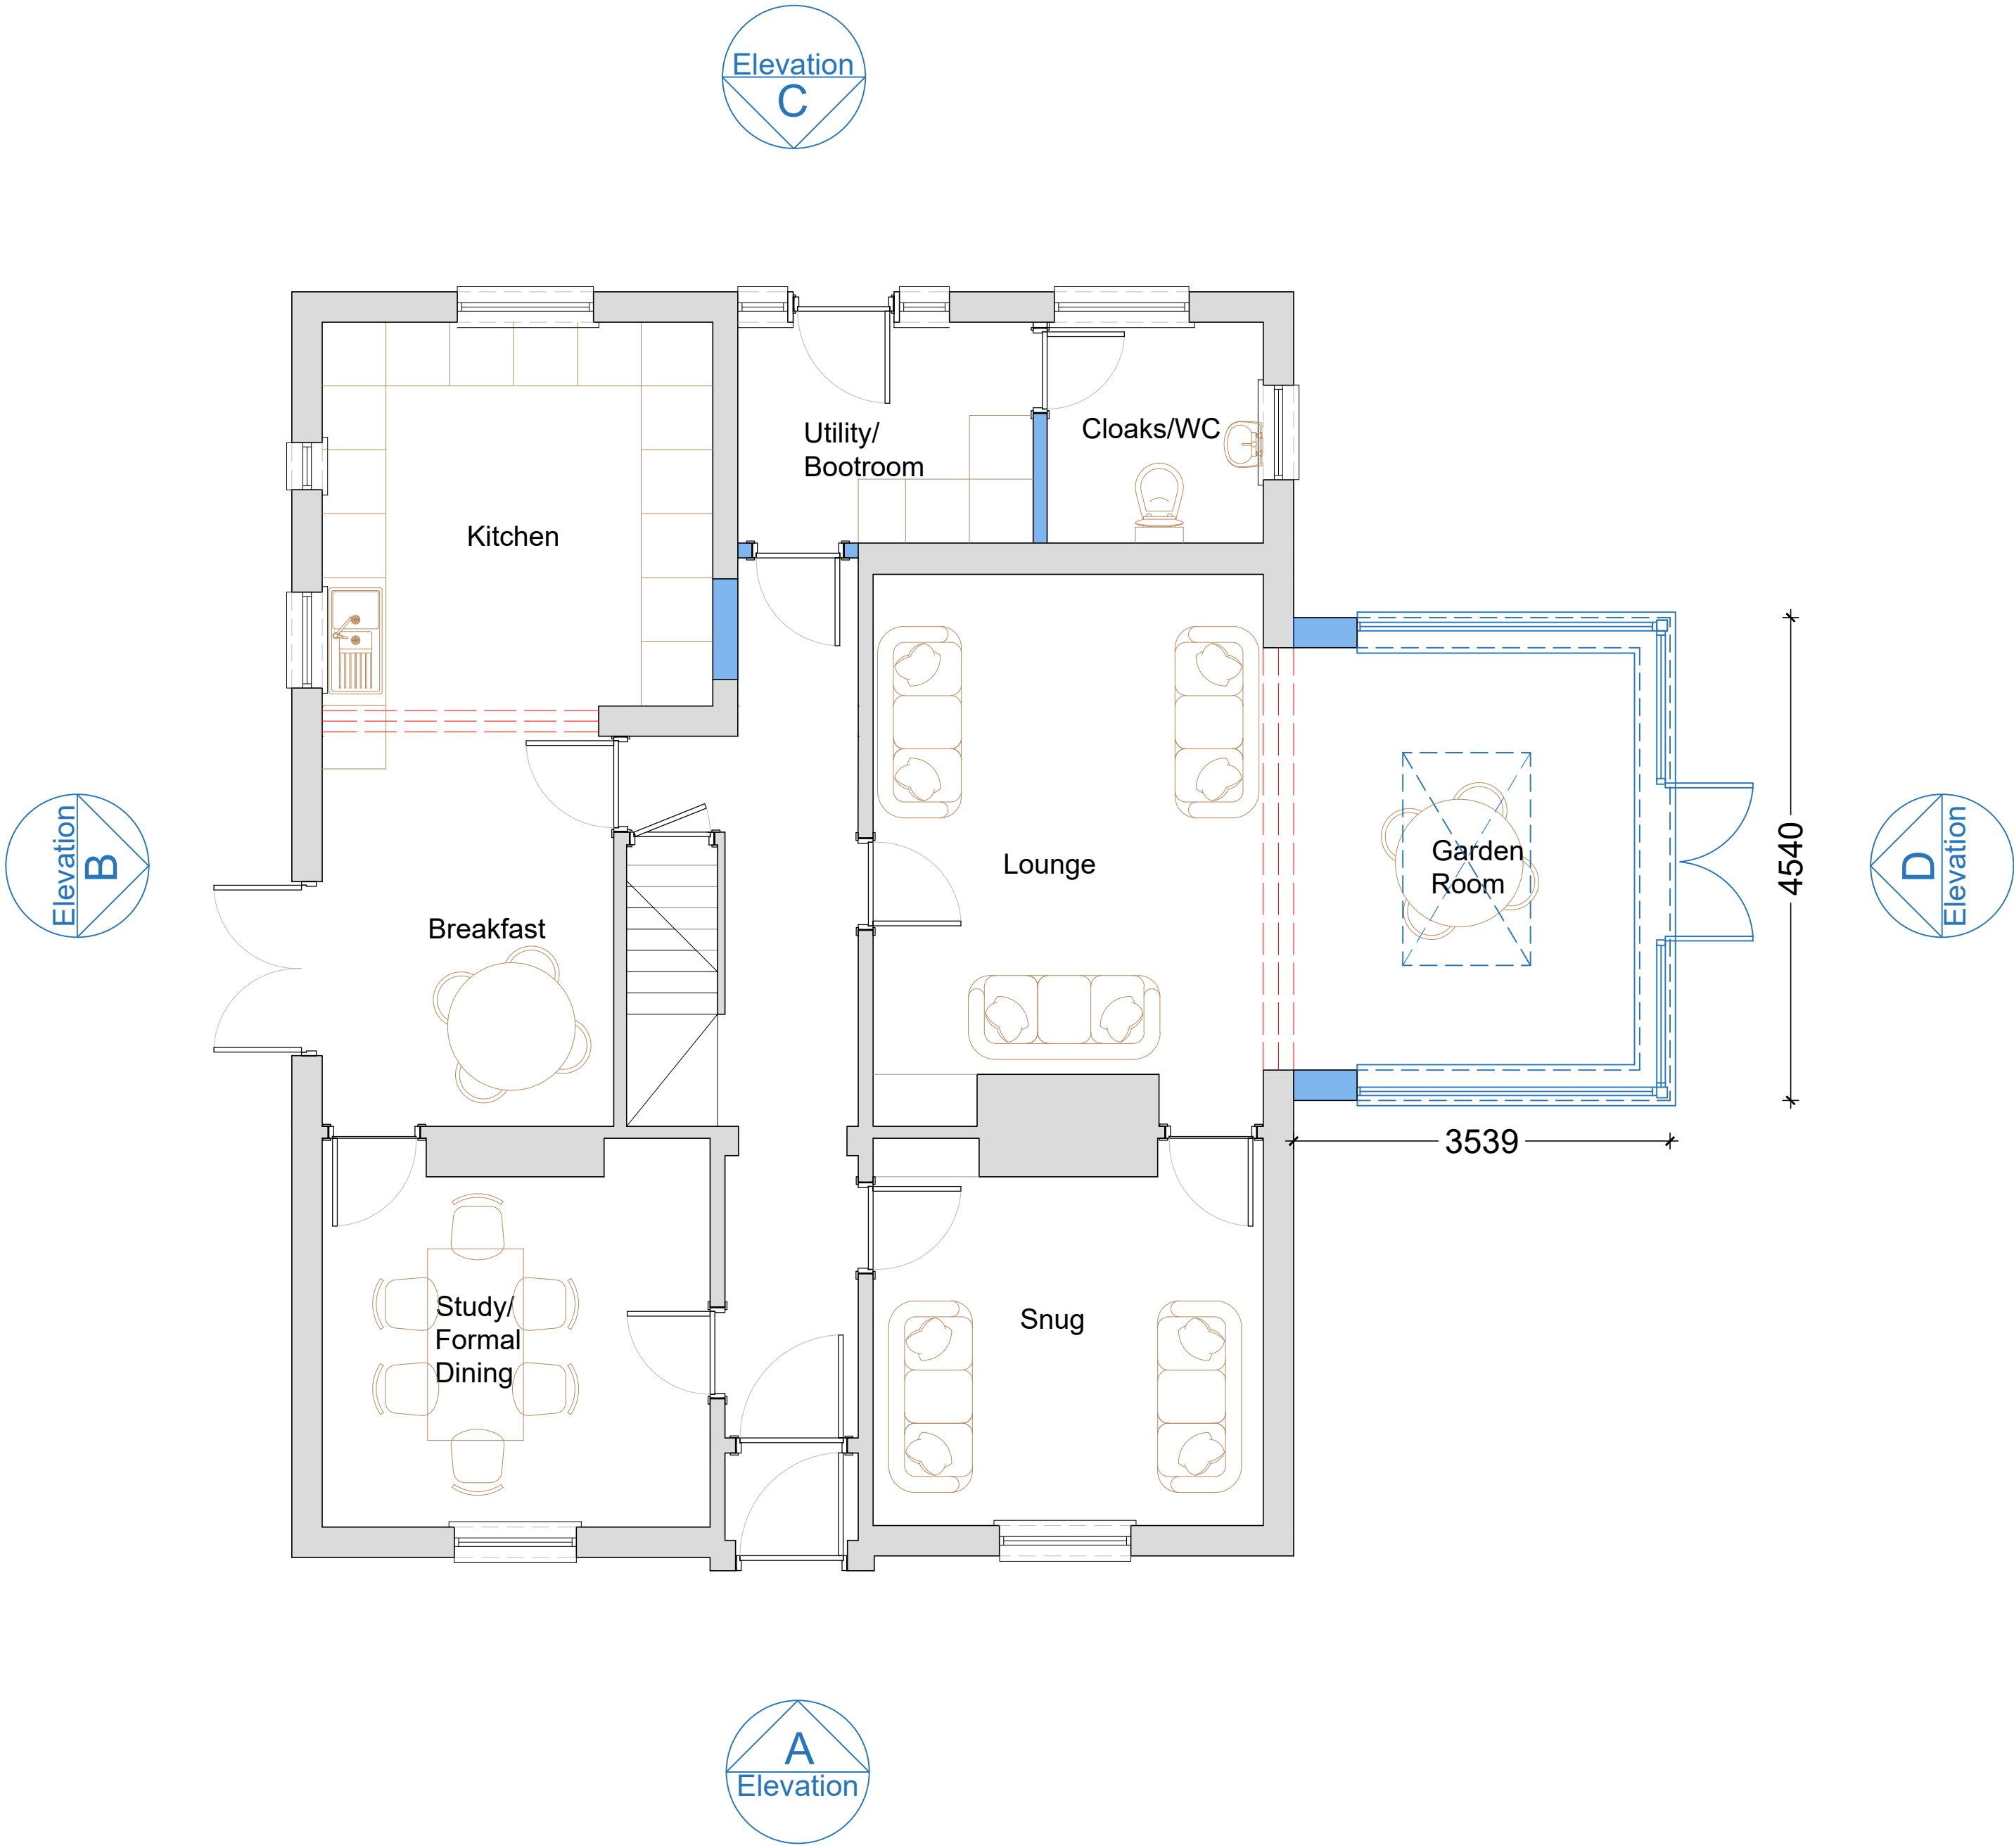

Proposed Ground Floor Plan

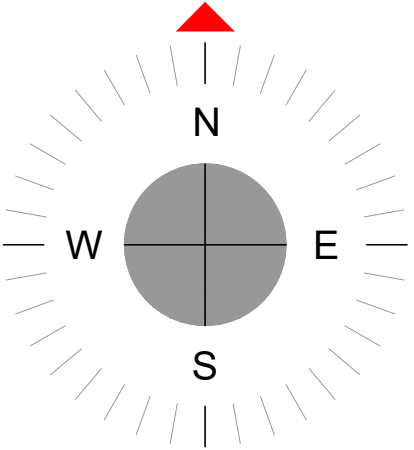

rev

date

drawn

chk'd

lewis

architecture limited

south staffs business hub • wolverhampton road • codsall • wv8 1px

project title

1230 - Gunstone Lane Barns

For: Miss. Bentley

drawing title

Proposed Floor Plans

drawing no.

1230/P/005

scale

1:50 @ A1

date

February 2020

drawn by

JAB

checked by

JJF

authorised by

IL

www.lewis-architecture.co.uk