


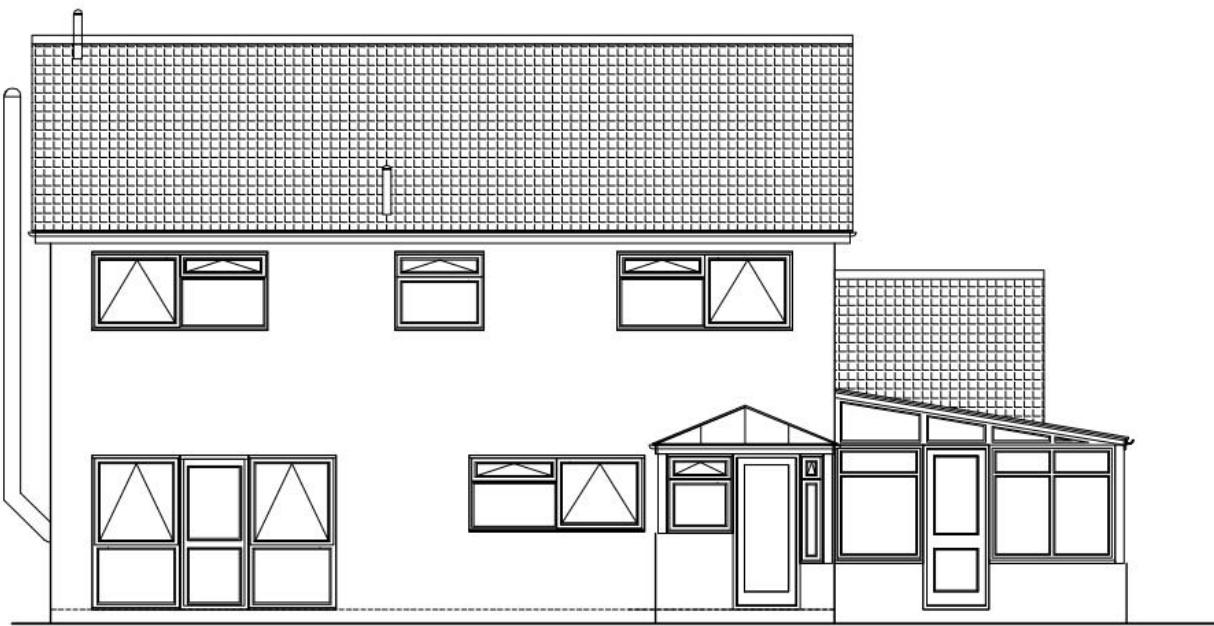


1 EXISTING REAR ELEVATION  
SCALE 1:100



2 EXISTING SIDE ELEVATION  
SCALE 1:100




3 EXISTING FRONT ELEVATION  
SCALE 1:100

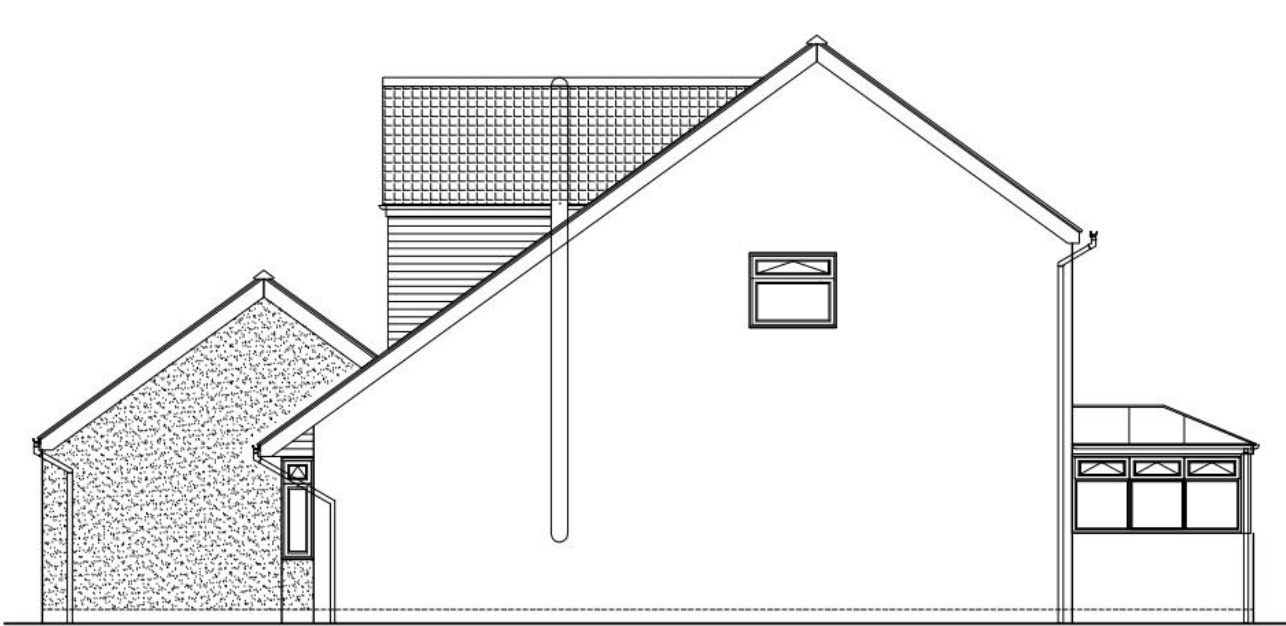


4 EXISTING SIDE ELEVATION  
SCALE 1:100


EXISTING

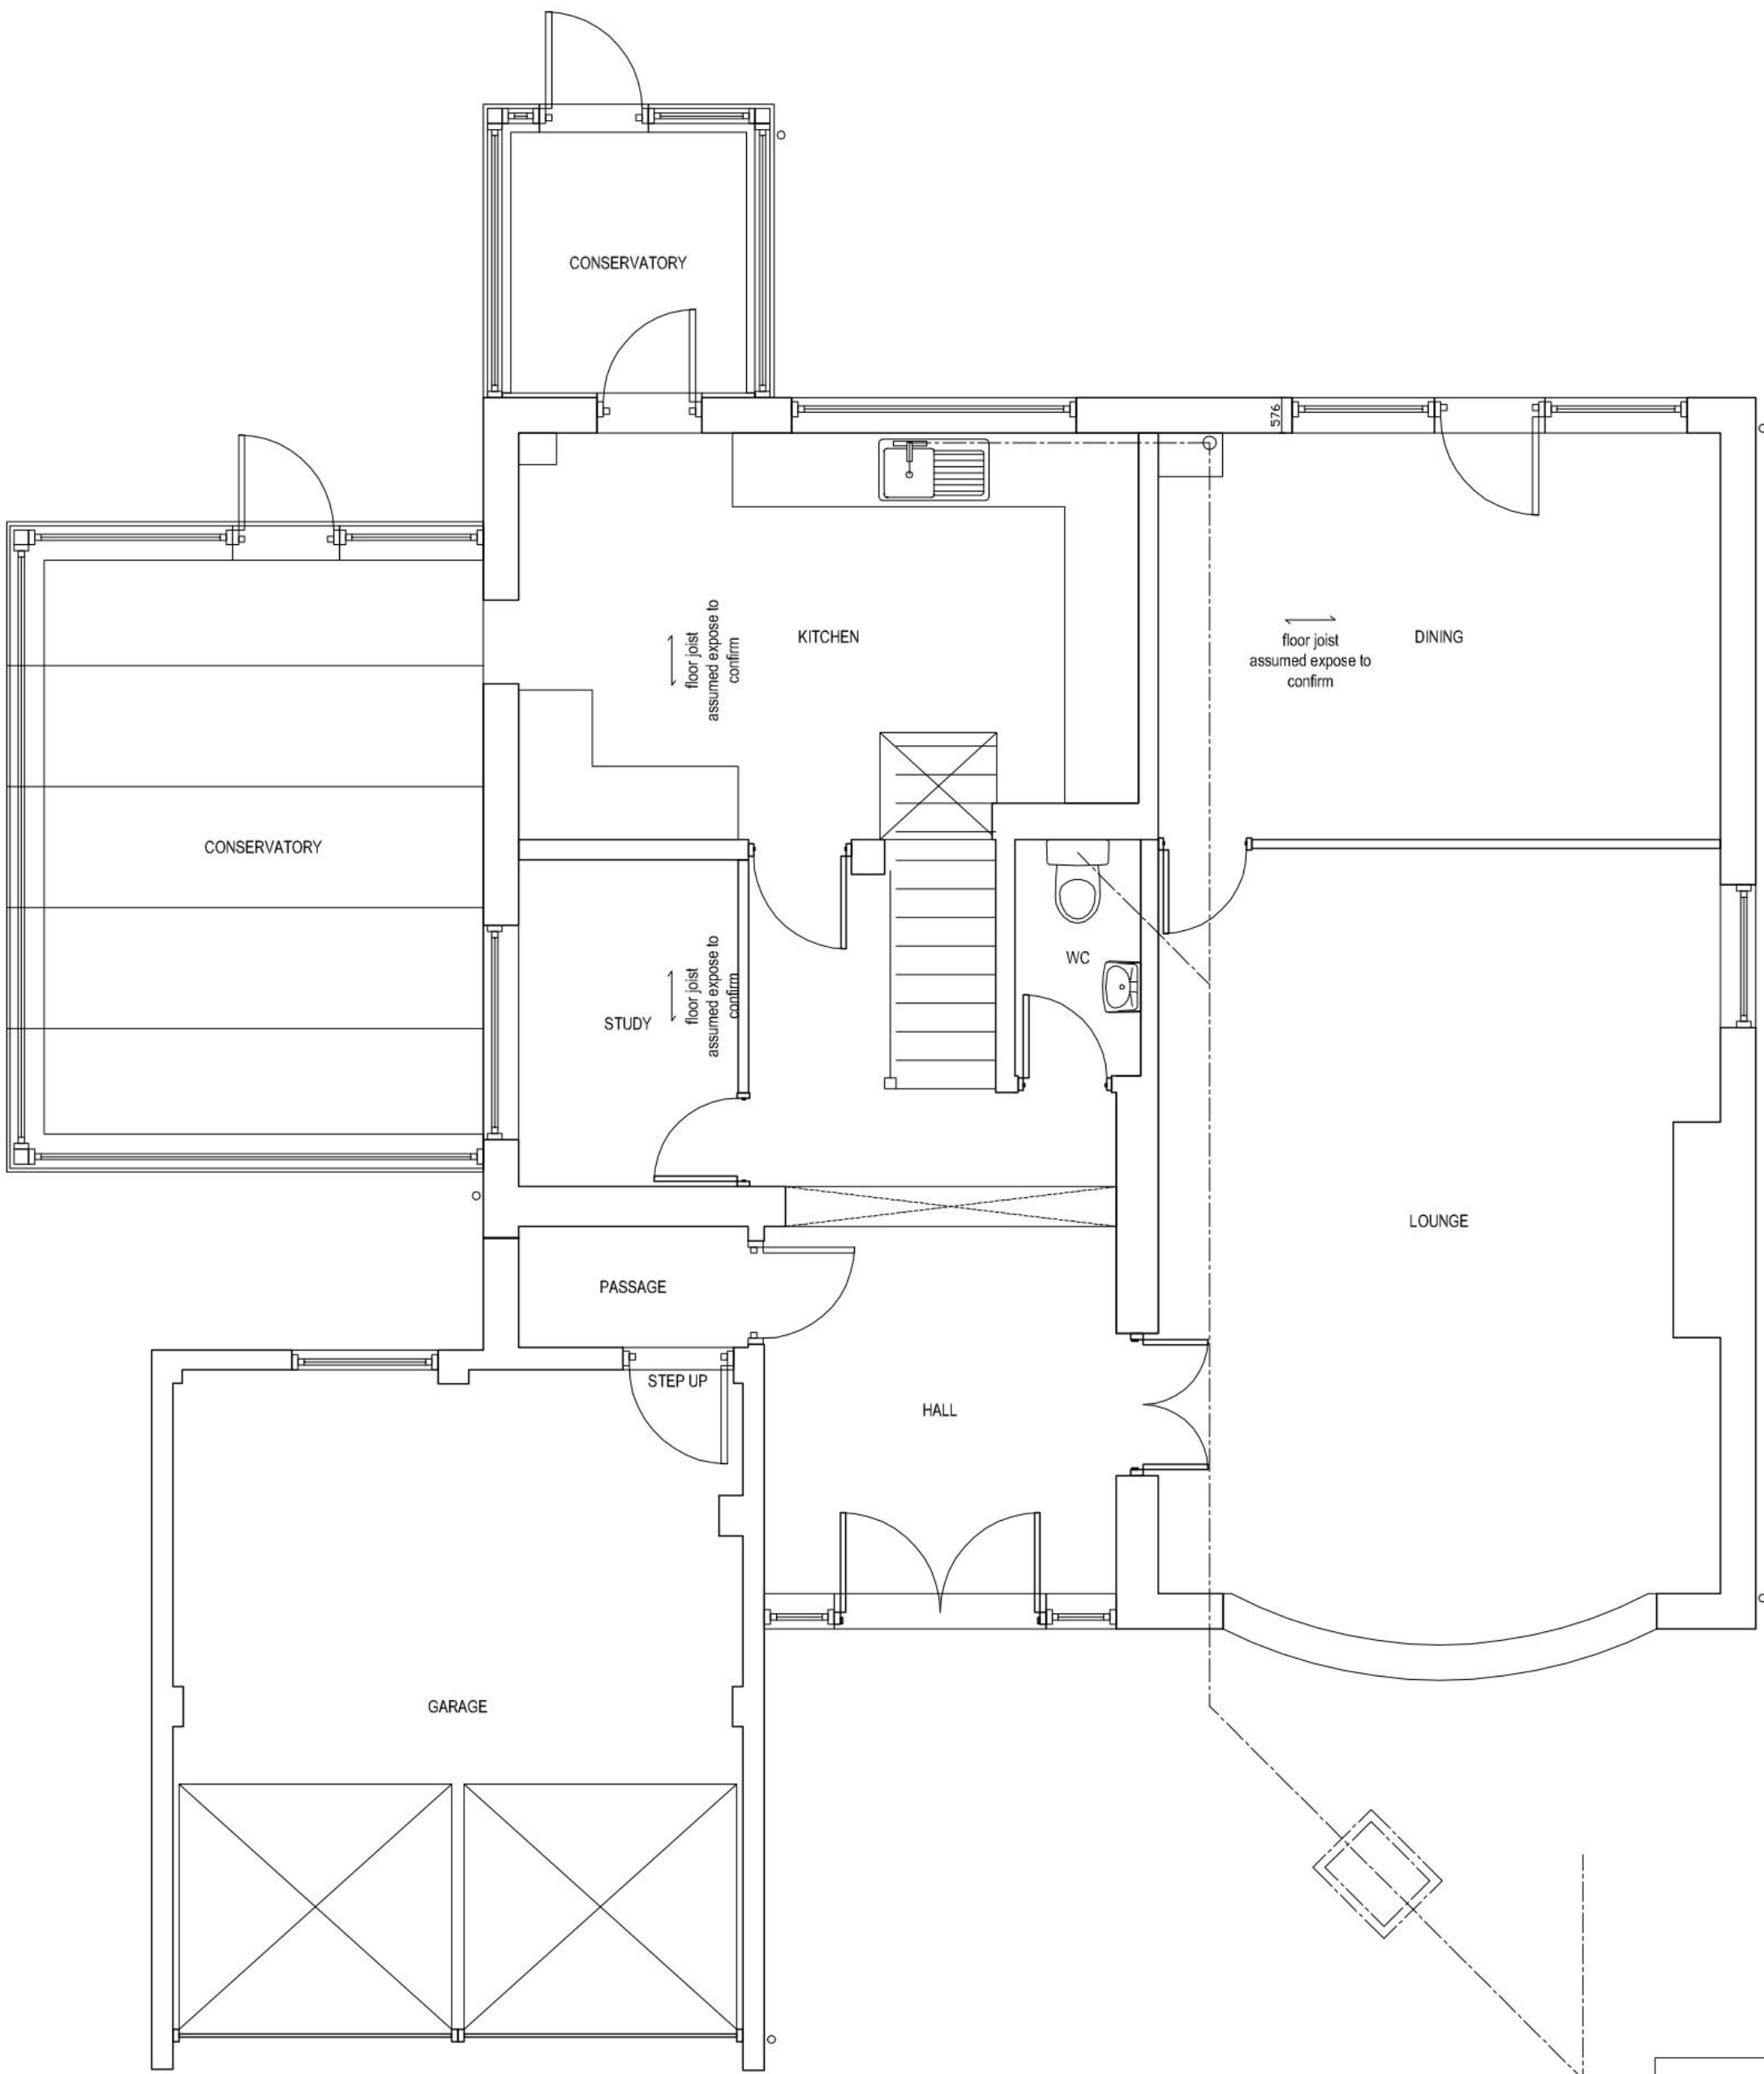

5 EXISTING GROUND FLOOR PLAN  
SCALE 1:50

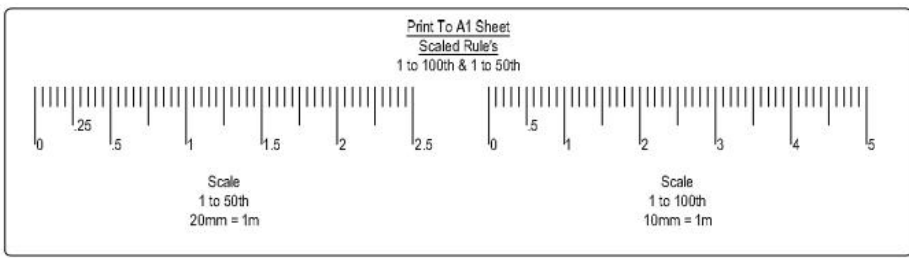


|   |   |                       |  |
|---|---|-----------------------|--|
| BUILDING REGULATIONS<br>PLANNING   | Builder To Verify All Measurements, Dimensions, Levels, Drain And Sewer Positions And Service Locations Prior To Commencement Of Works Or The Manufacturer Of Purpose Built Components |                       |  |
|   | All External Materials To Match Existing   |                       |  |
|   | Contractor to ensure stability of adjacent buildings   |                       |  |
|   | All construction to be within own boundary, owner to identify and give any notice required under Party Wall Act.                                                                       |                       |  |
|   | Prior to commencement of works drains to be exposed & any new runs arranged to LA approval                                                                                             |                       |  |
| Subject To LA Approval   |   |                       |  |
| See Also Construction Notes   |   |                       |  |
| C.J.Bradley,<br>Woodhouse Croft, Woodhouse Lane,<br>Albrighton, Wolverhampton, WV7 3JW.<br>Tel: 01902 373248 E-mail: office@plans4u.co.uk<br>www.plans4u.co.uk |   | File Ref.<br>18 / 590 |  |
| 75 Sytch Lane<br>Wombourne<br>WV5 0LB   |   | Date<br>07 / 19       |  |
| Proposed Extensions (Regularisation of Works)   |   | Sheet<br>1a off 2     |  |
| Mr & Mrs D Wilson   |   |                       |  |

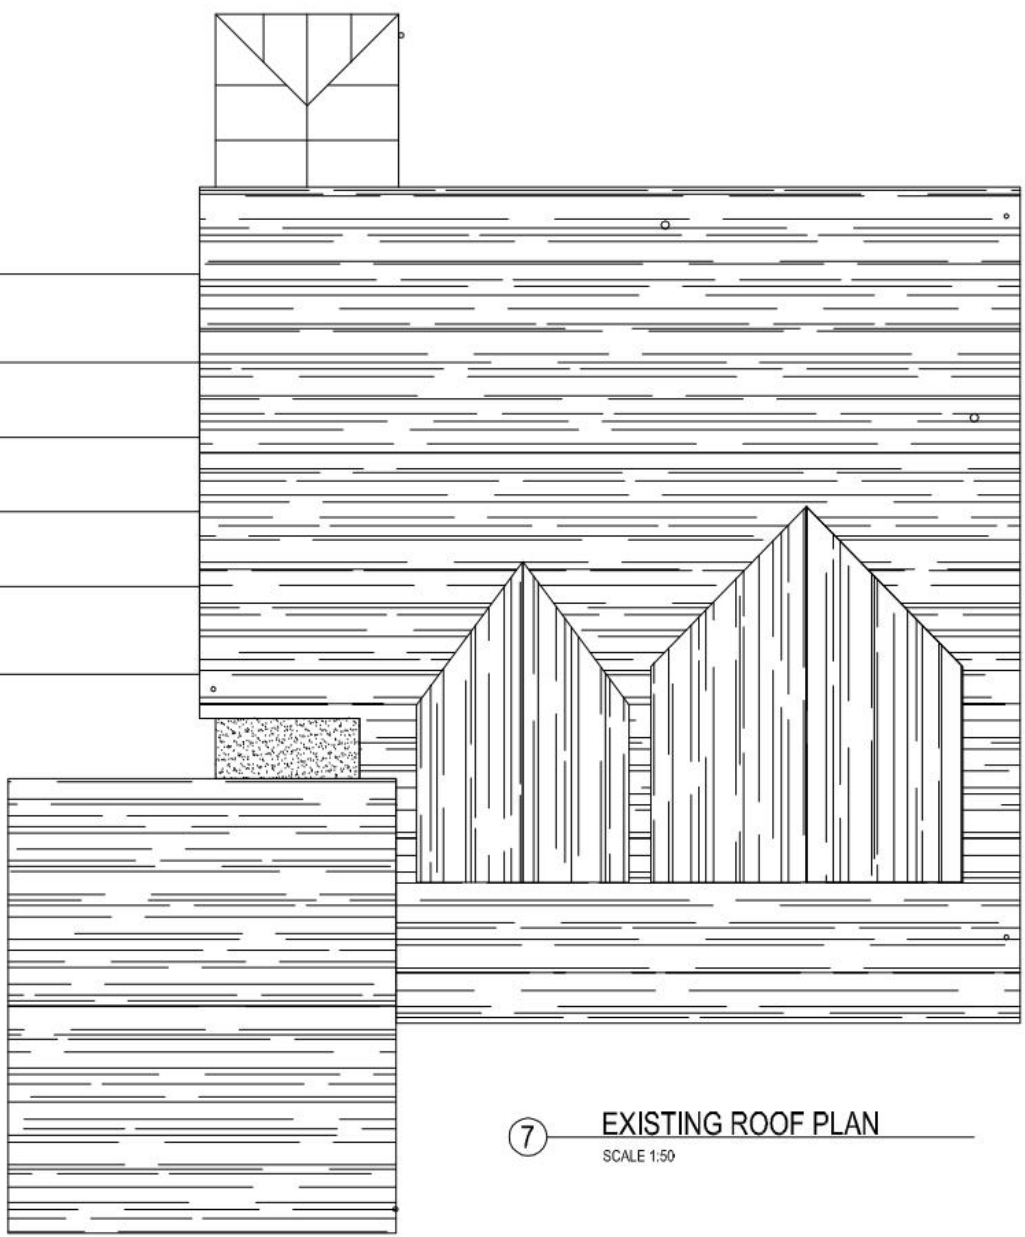

6 EXISTING FIRST FLOOR PLAN  
SCALE 1:50



7 EXISTING ROOF PLAN  
SCALE 1:50

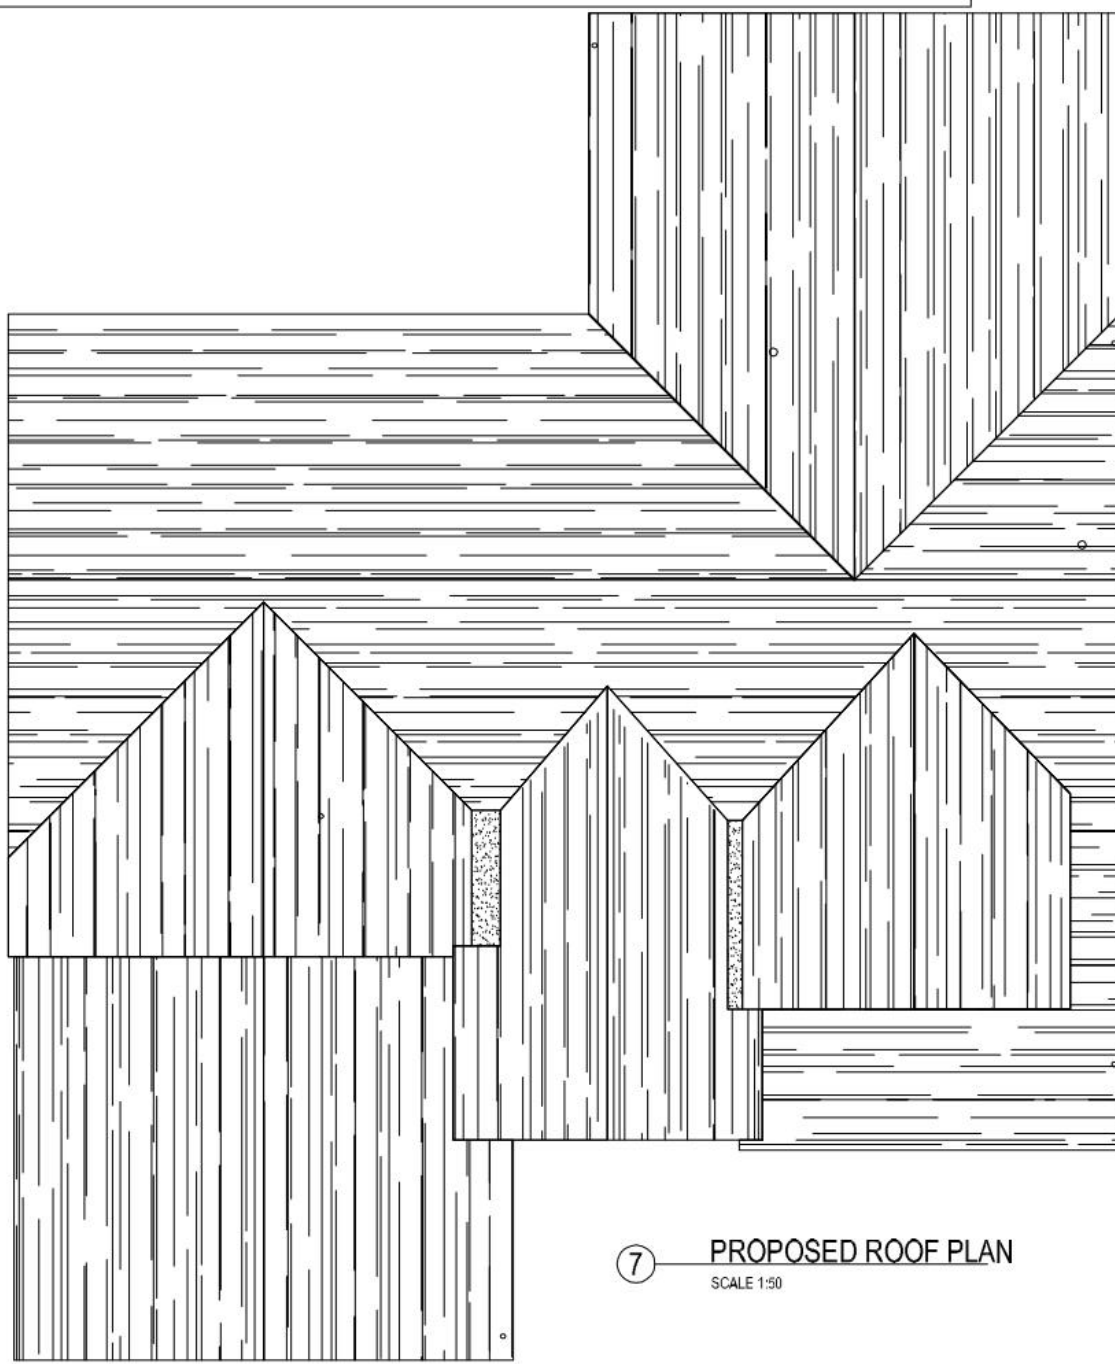

8 PROPOSED ROOF PLAN  
SCALE 1:50