




Site Plan 1:200

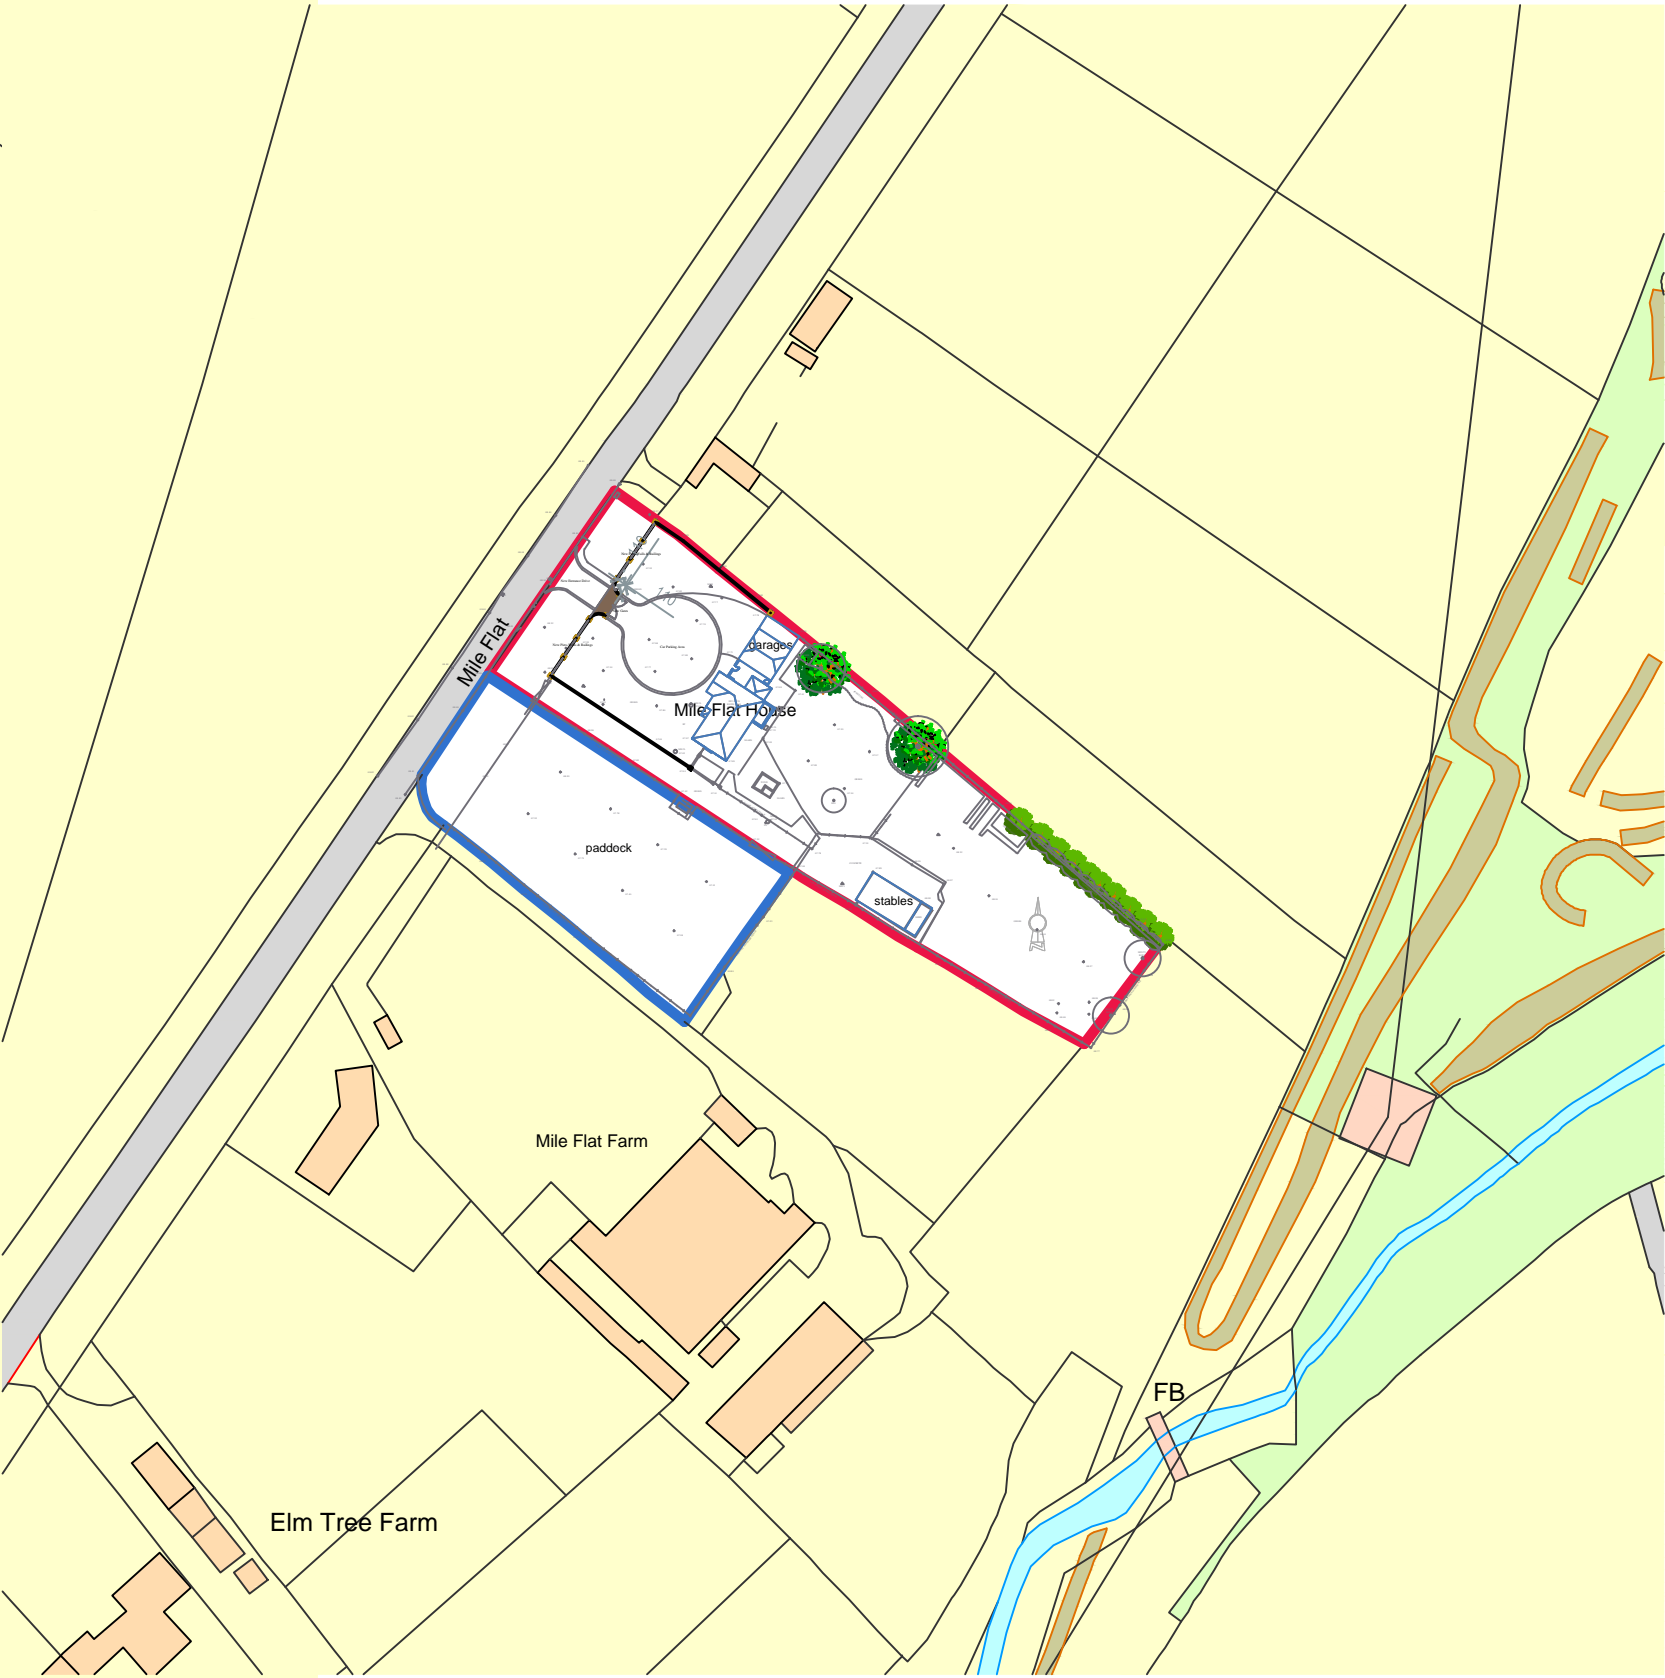

Location Plan 1:1250

TITLE: Gates & Walls 2 Mile Flat House Mile Flat Greensforge Kingswinford South Staffordshire DY6 0AU		
DRAWING NO.	MFH/6	REV: -
DATE:	May 2020	
SCALE:	1:200 & 1:1250	

NCR ARCHITECTURAL DESIGN & TOWN PLANNING
1st & 2nd Floor
34 Lower High Street
Stourbridge
West Midlands DY8 1TA
Mob : 07956 805316
neilranford@btinternet.com