



- This drawing is copyright and should not be reproduced without written permission.
- All dimensions are in millimeters unless otherwise stated and are to be checked on site before work is commenced.
- Client to check that proposals do not contravene or affect covenants or encroach boundaries and that they have good title to land upon which the work is to be done on their behalf.
- All our proposals are subject to confirmation following liaison with the relevant local authorities.

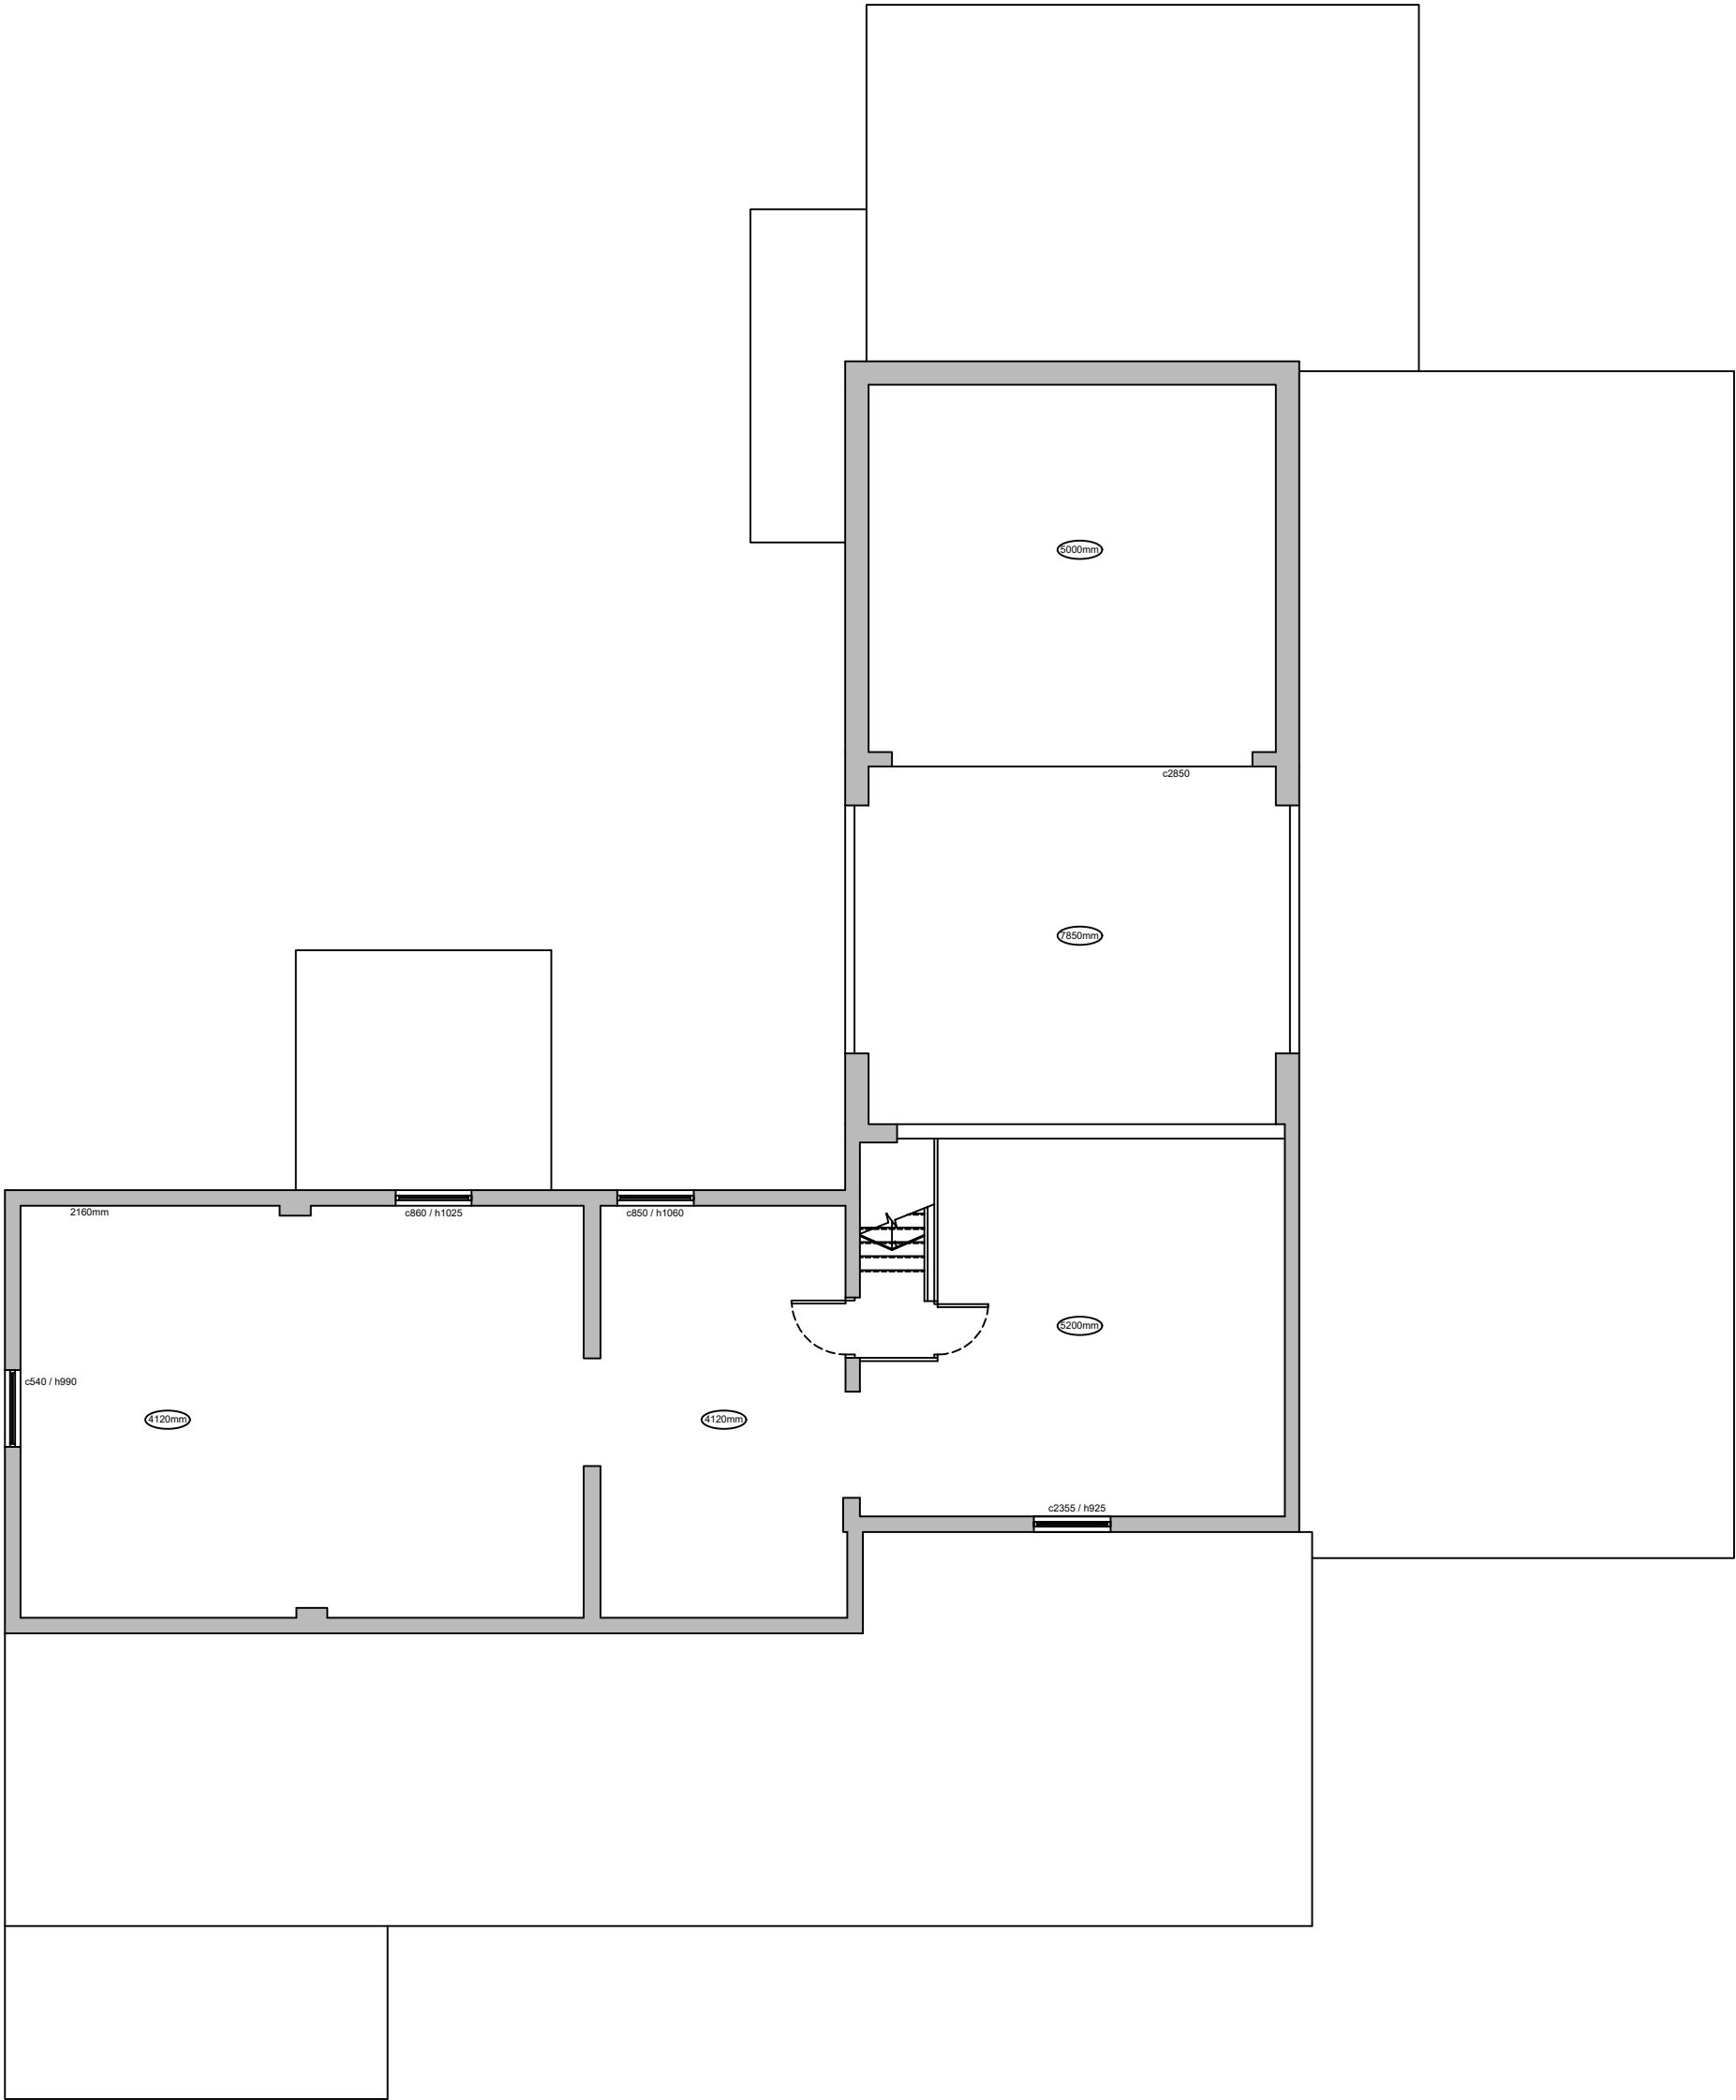

EXISTING FIRST FLOOR PLAN

 

Hillcroft Farm Drive Fields Wolverhampton WV4 4XY	
Existing First Floor Plan	
LUX 512 (livingdesigns.org)	
Scale : 1:100 @ A3	Drawing No. :
Date : Feb 2022	2201/S02
Drawn : HMS	
©	