





Ordnance Survey (c) Crown Copyright 2020. All rights reserved. Licence number 100022432

Existing Block Plan 1:500 Scale

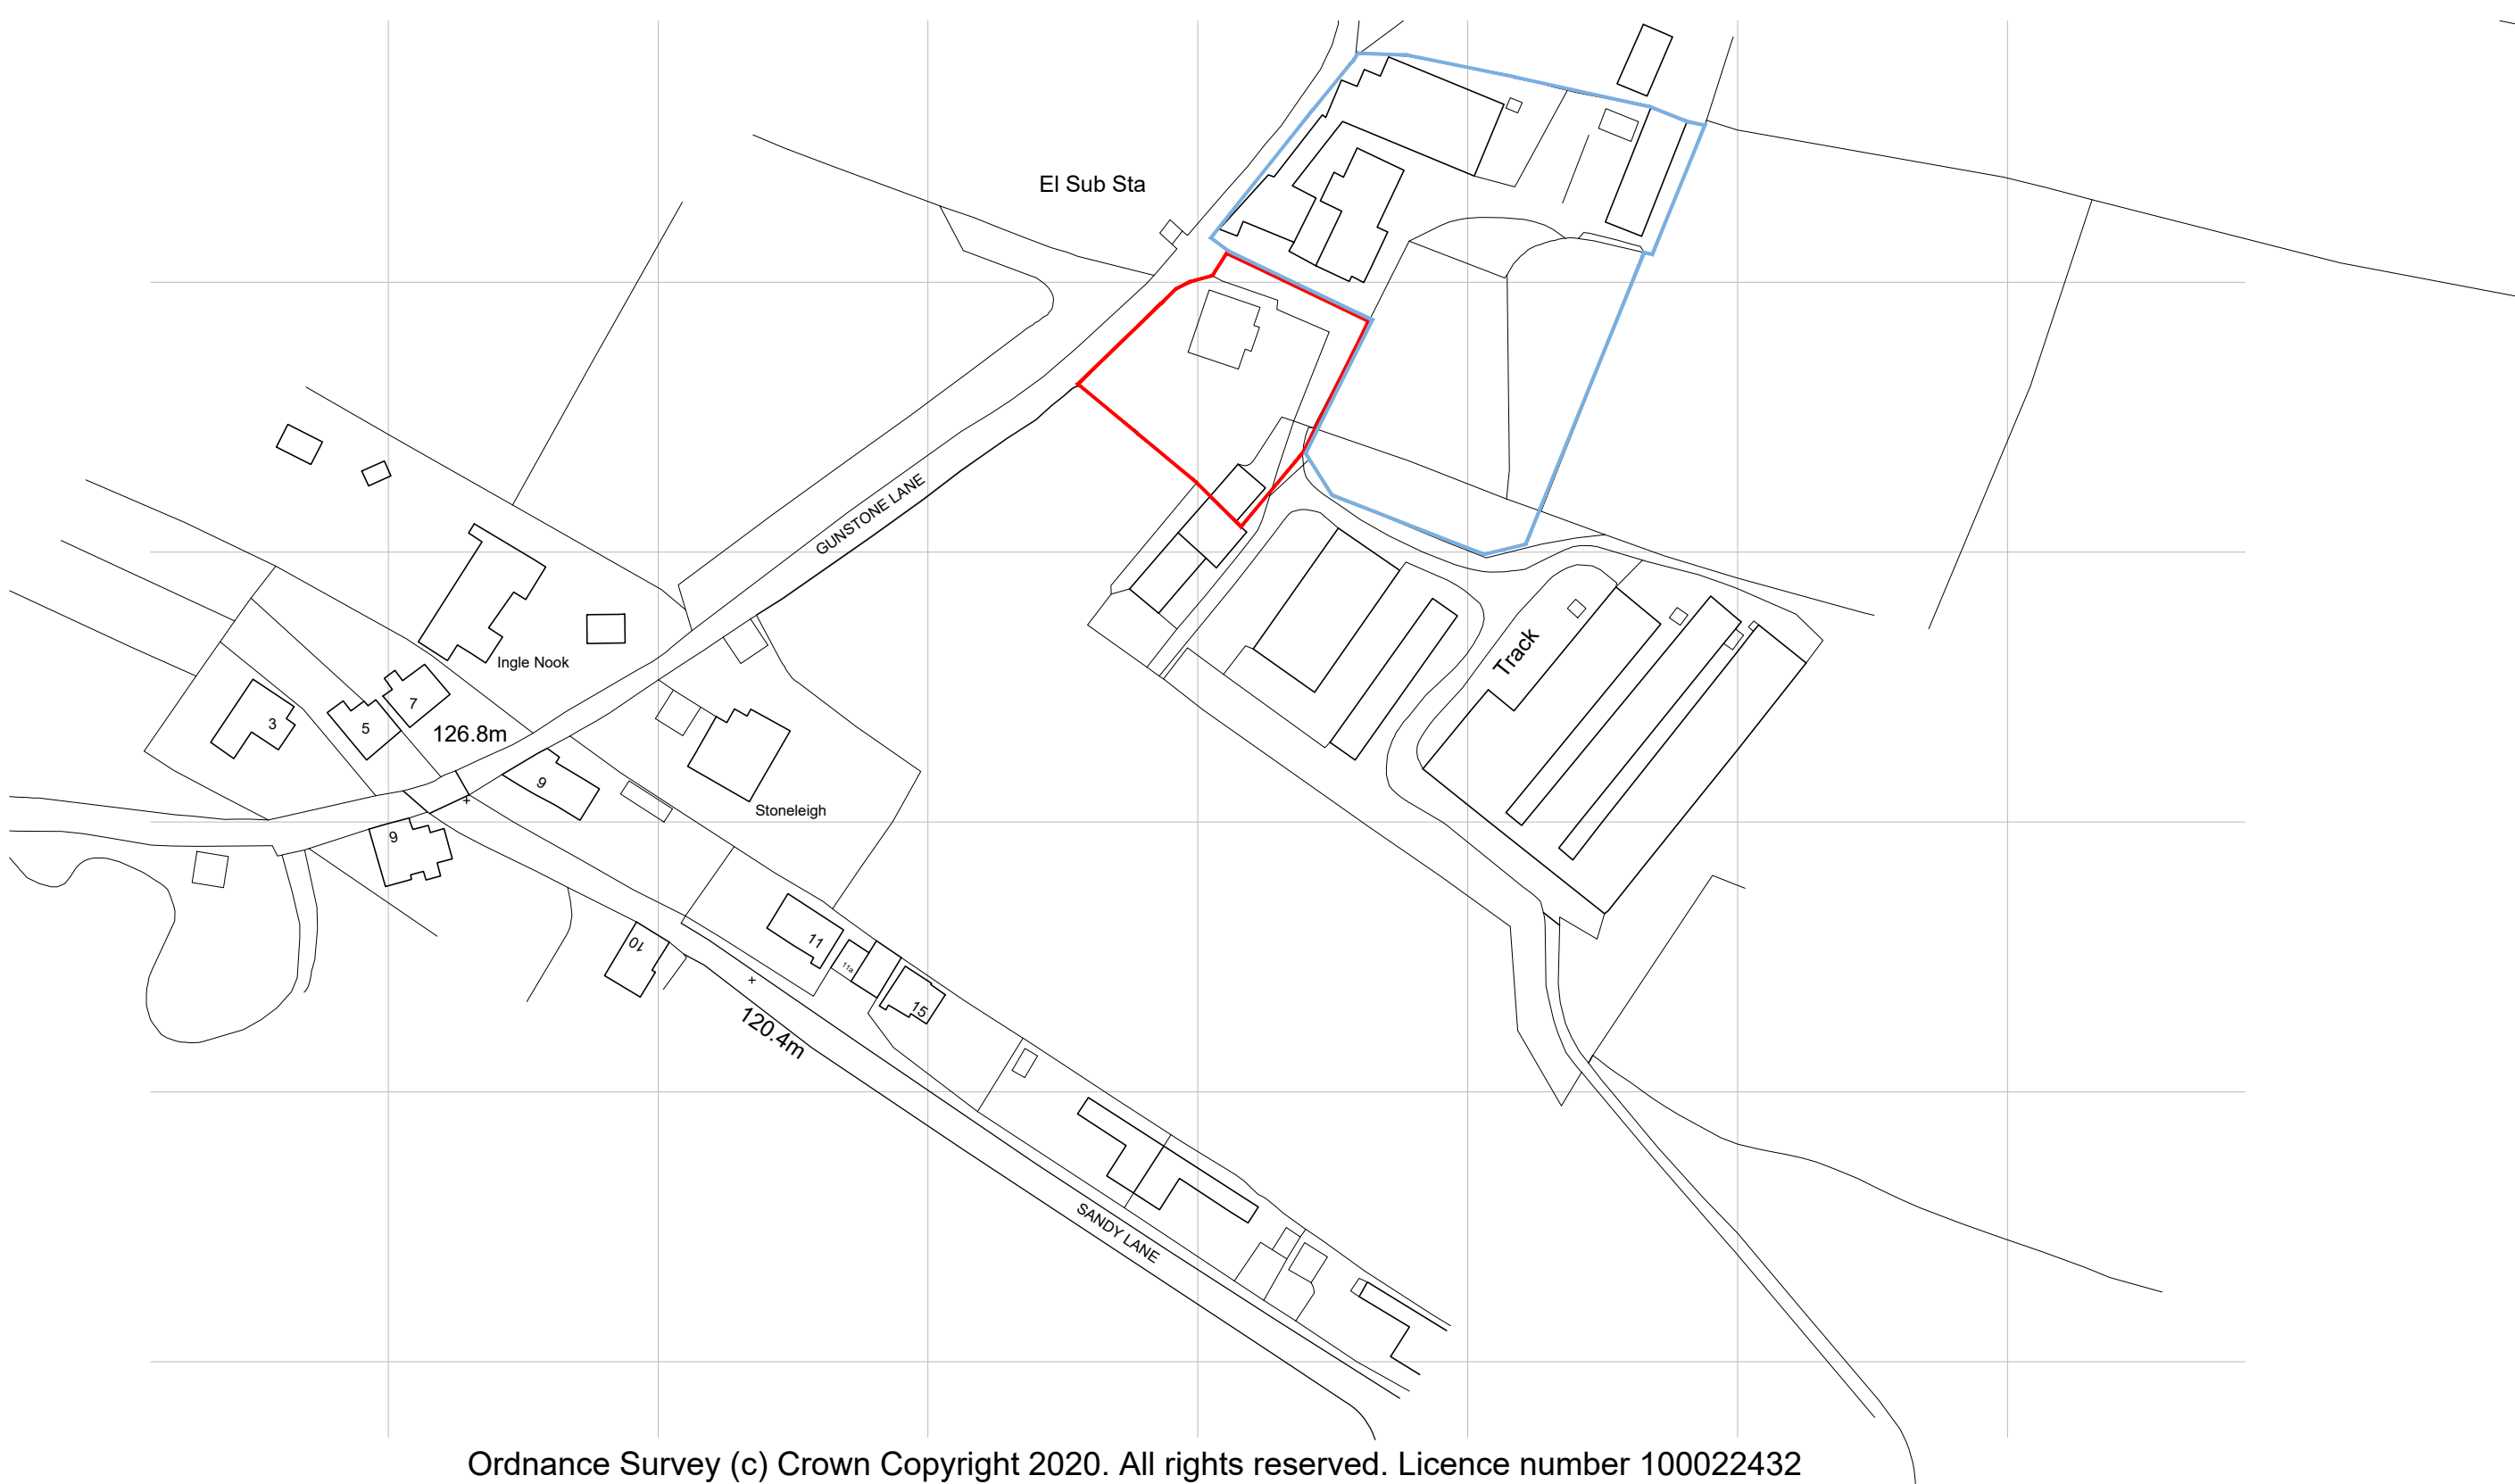


Ordnance Survey (c) Crown Copyright 2020. All rights reserved. Licence number 100022432

Existing Site Plan 1:1250 Scale

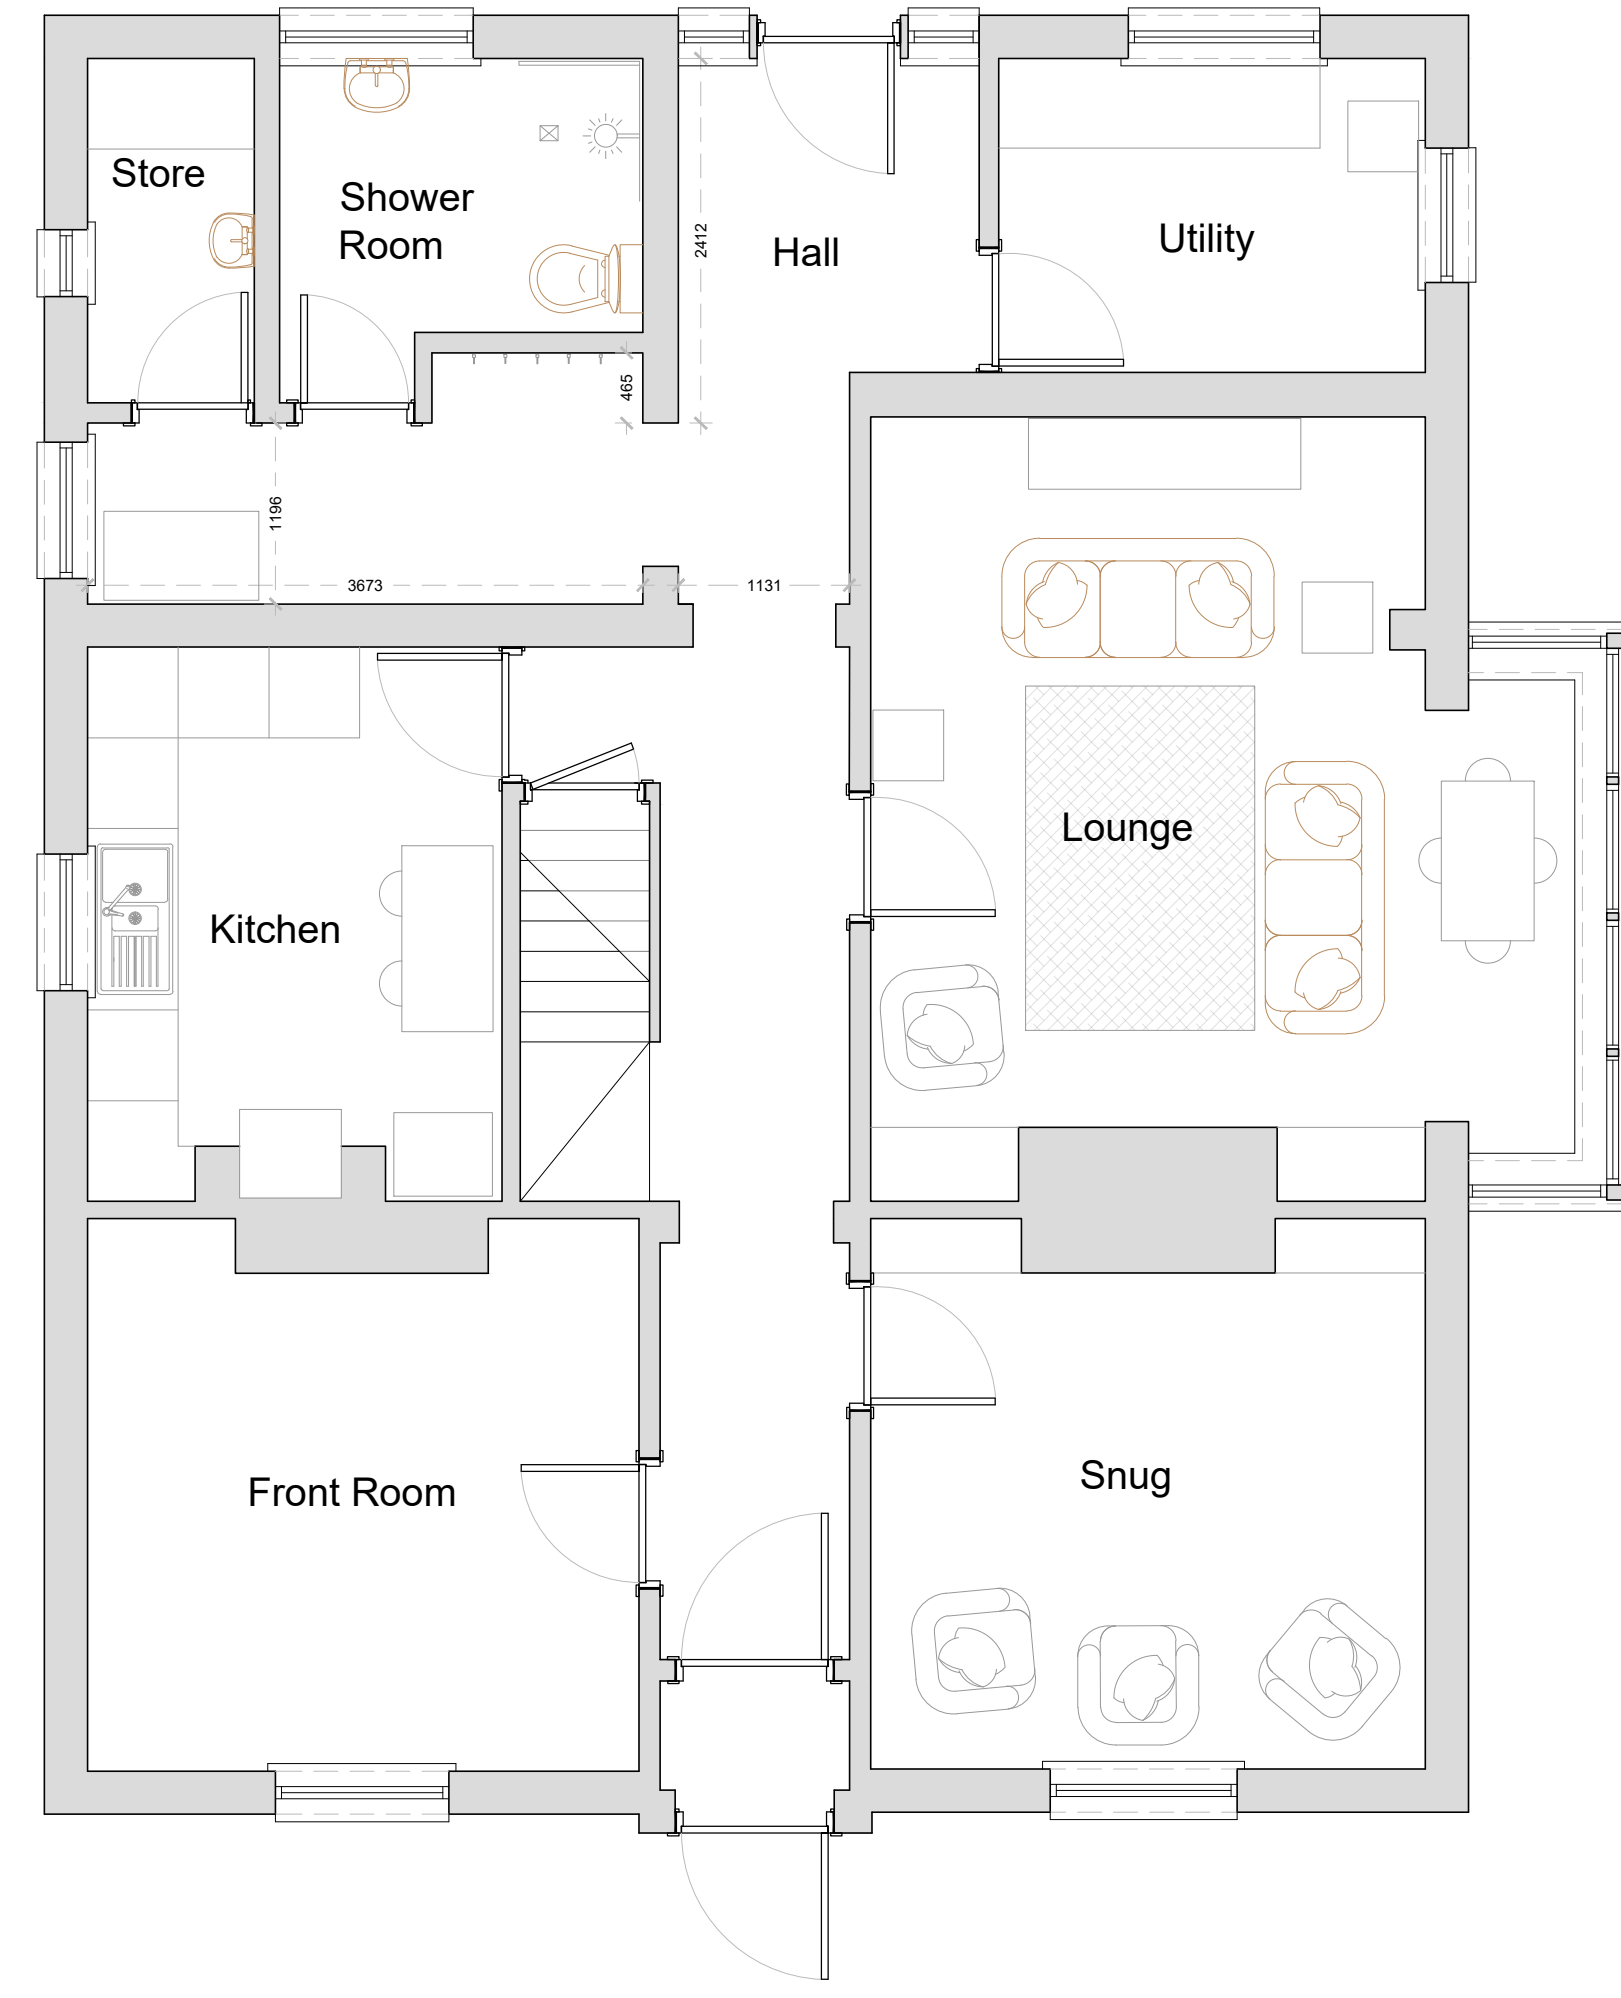

Existing Ground Floor Plan

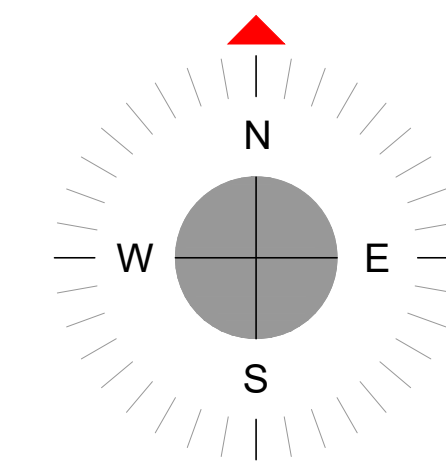

COPYRIGHT RESERVED. THIS DRAWING MAY NOT BE USED OR REPRODUCED WITHOUT WRITTEN CONSENT. COPYRIGHT DESIGNS AND PATENTS ACT 1988.

rev

date

drawn

chk'd



south staffs business hub • wolverhampton road • codsall • wv8 1px

project title
1230 - Gunstone Lane Barns
For: Miss. Bentley

drawing title
Existing Floor Plans

drawing no.
1230/P/003

scale
1:50 @ A1

date
February 2020

drawn by
JAB

checked by
JJF

authorised by
IL

www.lewis-architecture.co.uk