
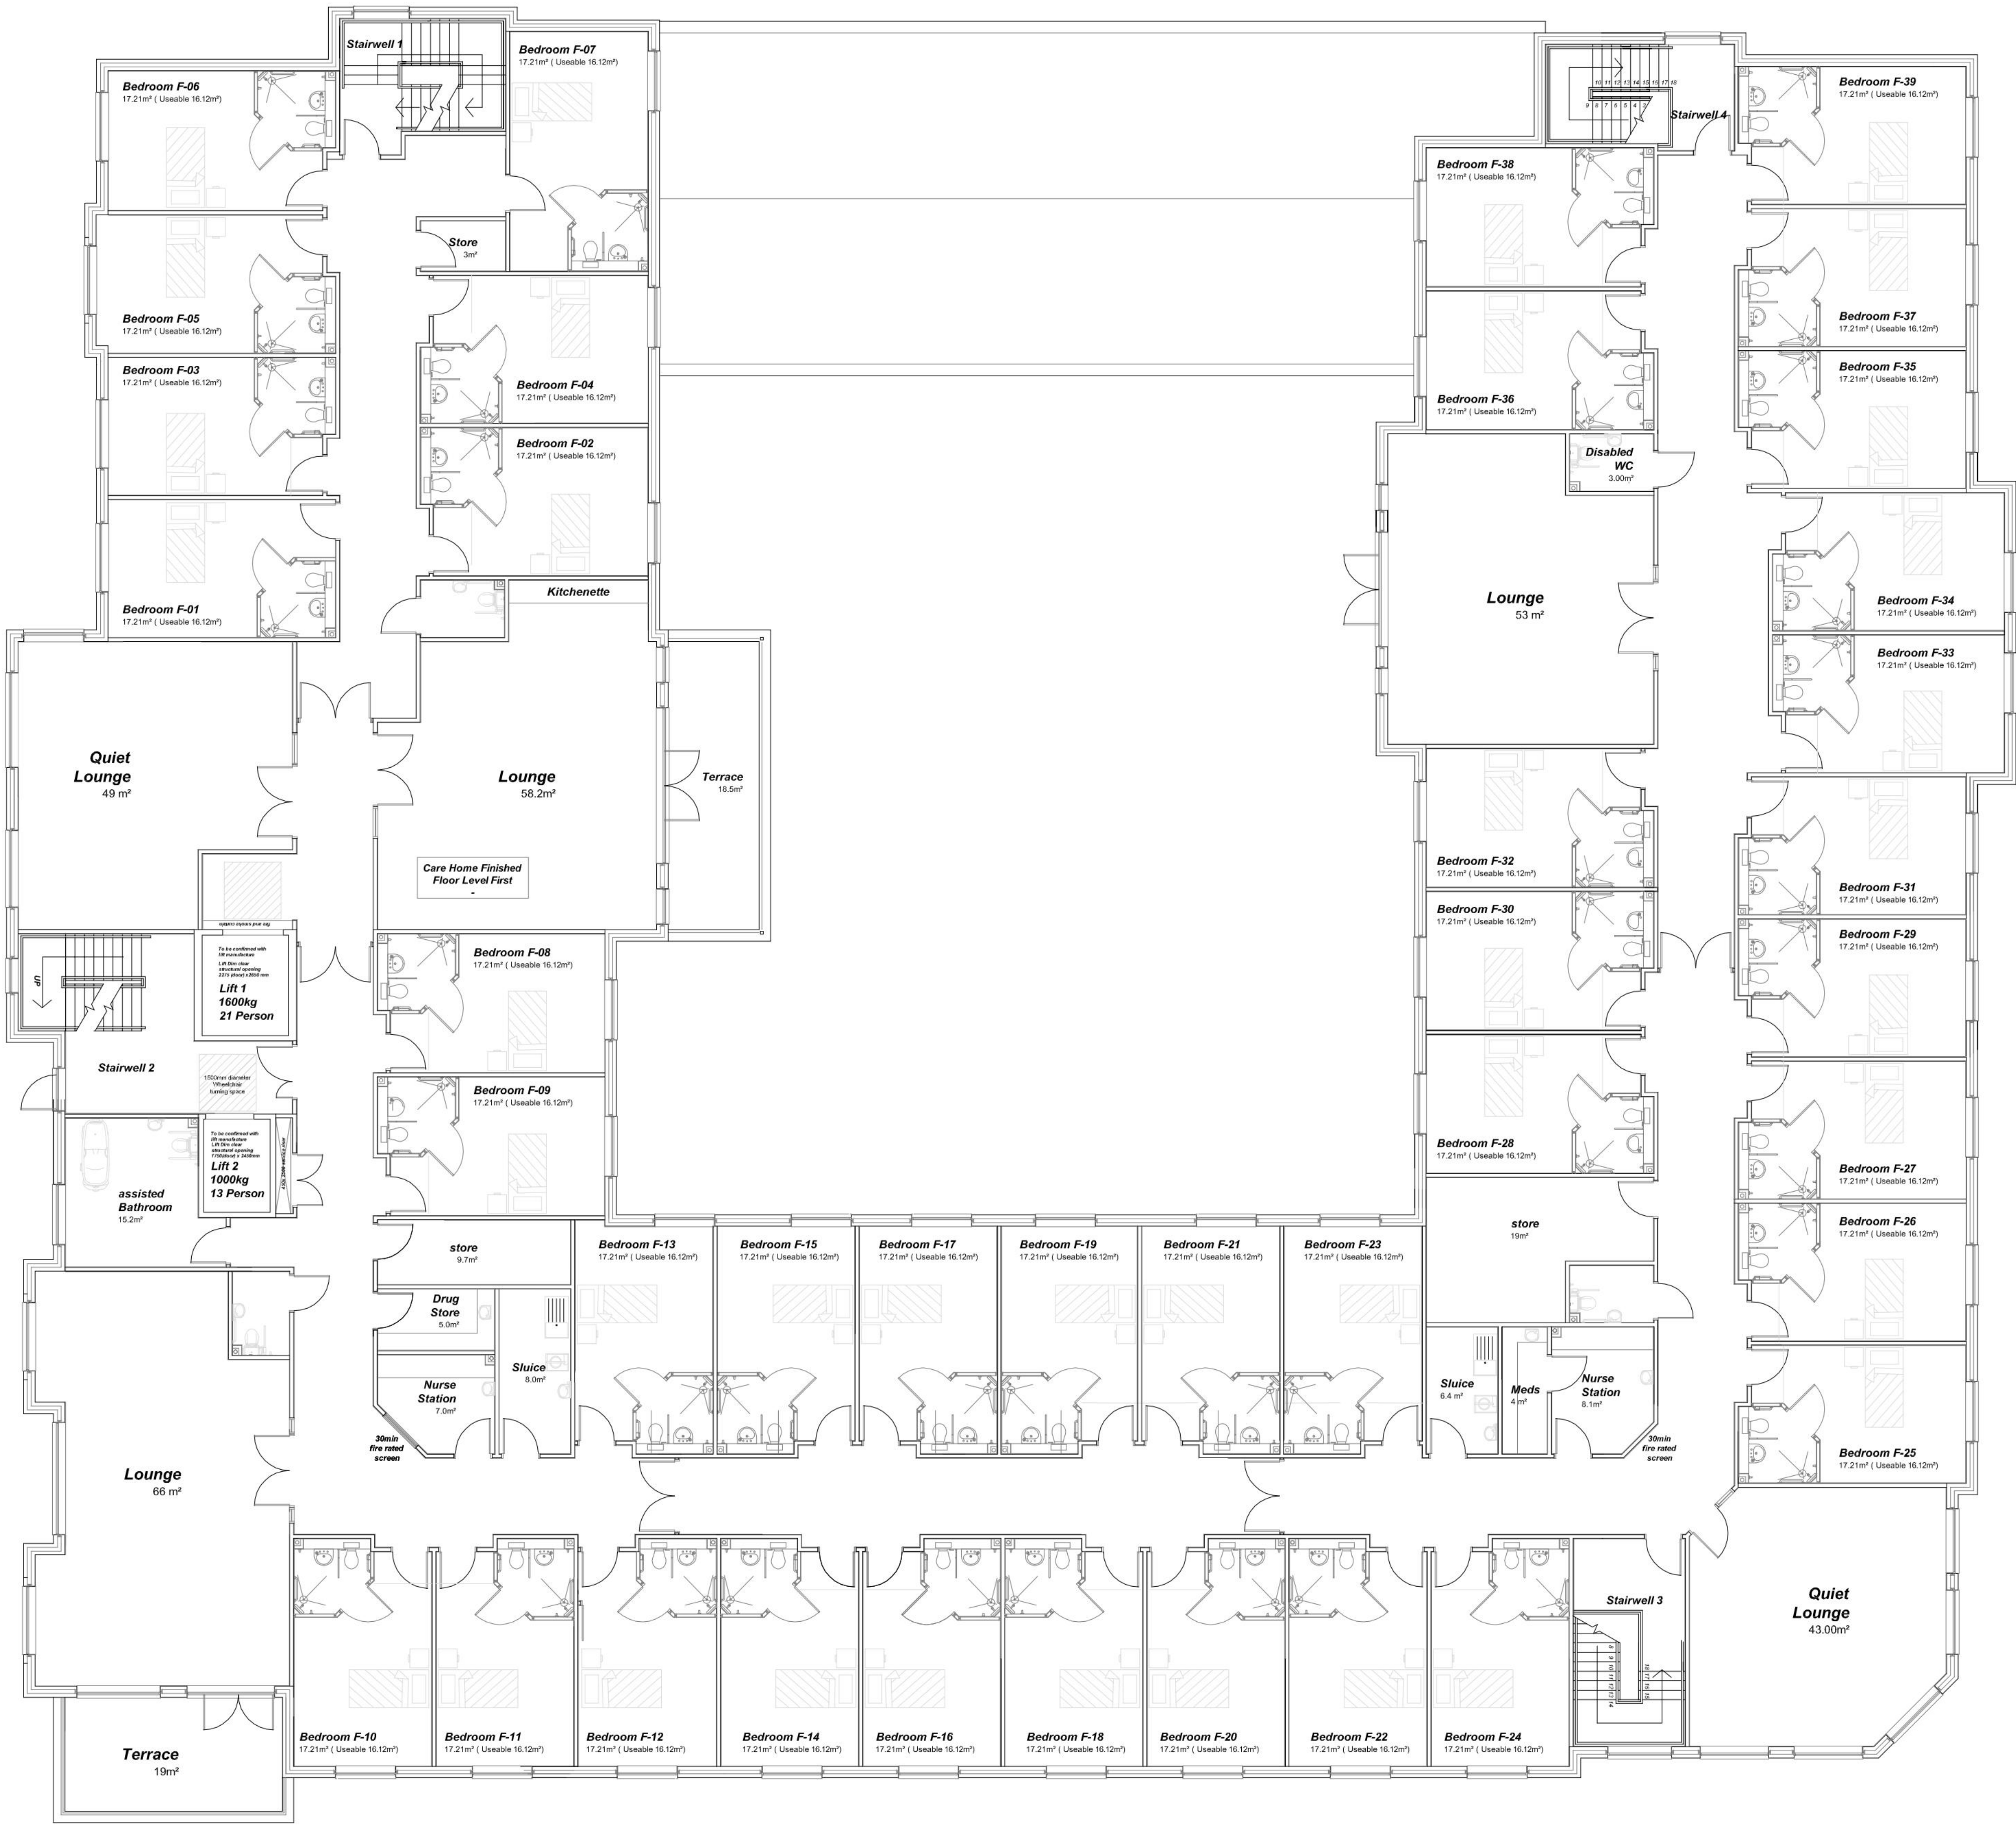
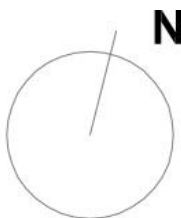


 

First Floor
Bedroom No -39
Area - 1,695 m²
scale 1-100

C	16.10.22	front elevation revised to Planner's comments.	ST
B	01.09.22	Staircase revised to client's comments.	ST
A	06.06.22	Proposed Building revised	ST
Revision:	Date:	Description:	By:
Client : MACC CARE Ltd. Project : Proposed Care Home Development at Former Bilbrook House, Carter Avenue, Codsall, WV8 1HH			 Chartered Architect & Chartered Architectural Technologists Commercial Residential Retail Healthcare Offices
Drawing : Proposed First Floor Plan			 E-Innovation Centre, Priorslee, Telford, Shropshire. TF2 9FT www.ap-architecture.co.uk mail@ap-architecture.co.uk
Date : 27.04.22	Drawn By : RP		
Drawing No : AP22014- L03	Revision : C	Scale : 1:100	Tel : 01952 288 290 Birmingham - 0121 359 0250 Fax : 01952 288 291 Wolverhampton - 01902 916 290