


Drawing SC08: The Paddock, Anvil Park,
Proposed Dayroom/Utility Building


Scale 1:100 at A4

Drawn by C J Tyler


MICHAEL HARGREAVES PLANNING
5 HIGH STREET SWAFFHAM PRIOR
CAMBRIDGE CB25 0LD

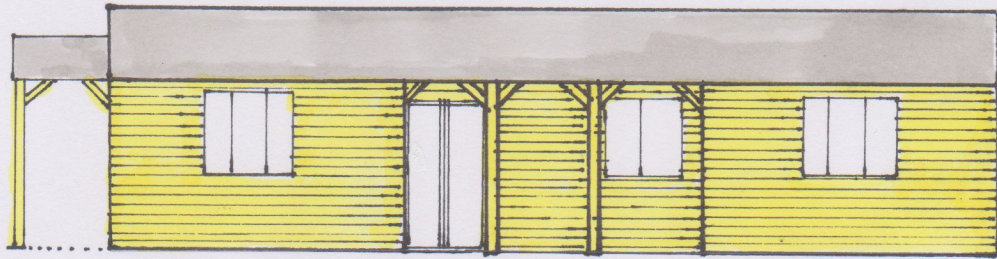


FRONT ELEVATION

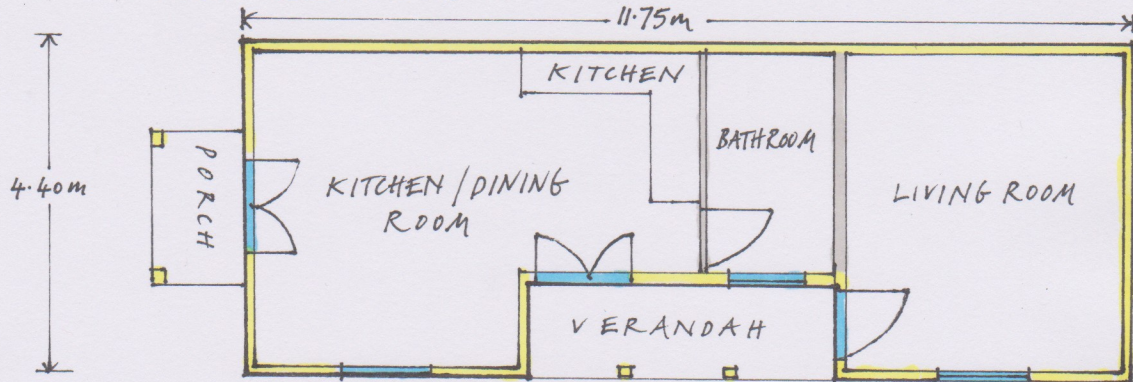


PLAN OF DAYROOM/UTILITY BUILDING

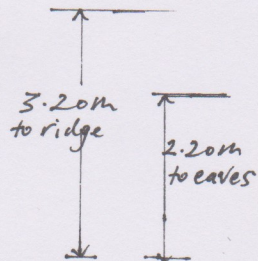

REAR ELEVATION

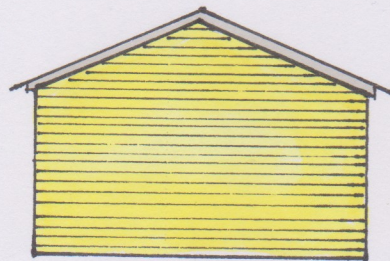

SIDE ELEVATION - SOUTH

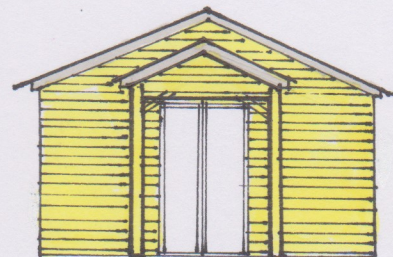

SIDE ELEVATION - NORTH

