


[illegible]

Front Elevation

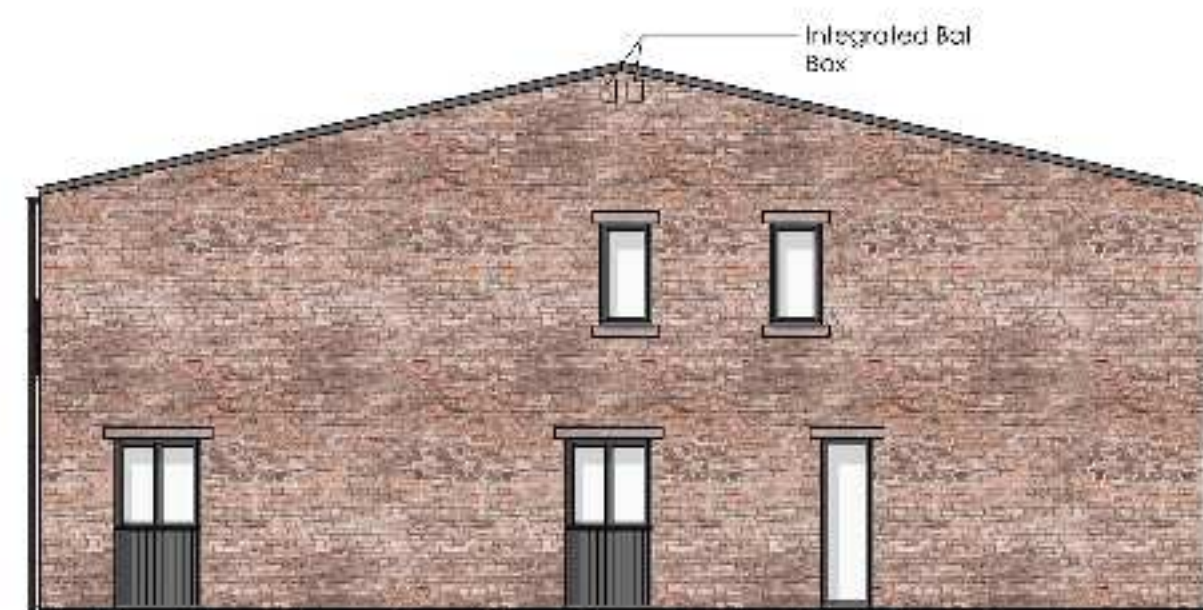

Side Elevation




Rear Elevation



Side Elevation



Front Elevation 1:50

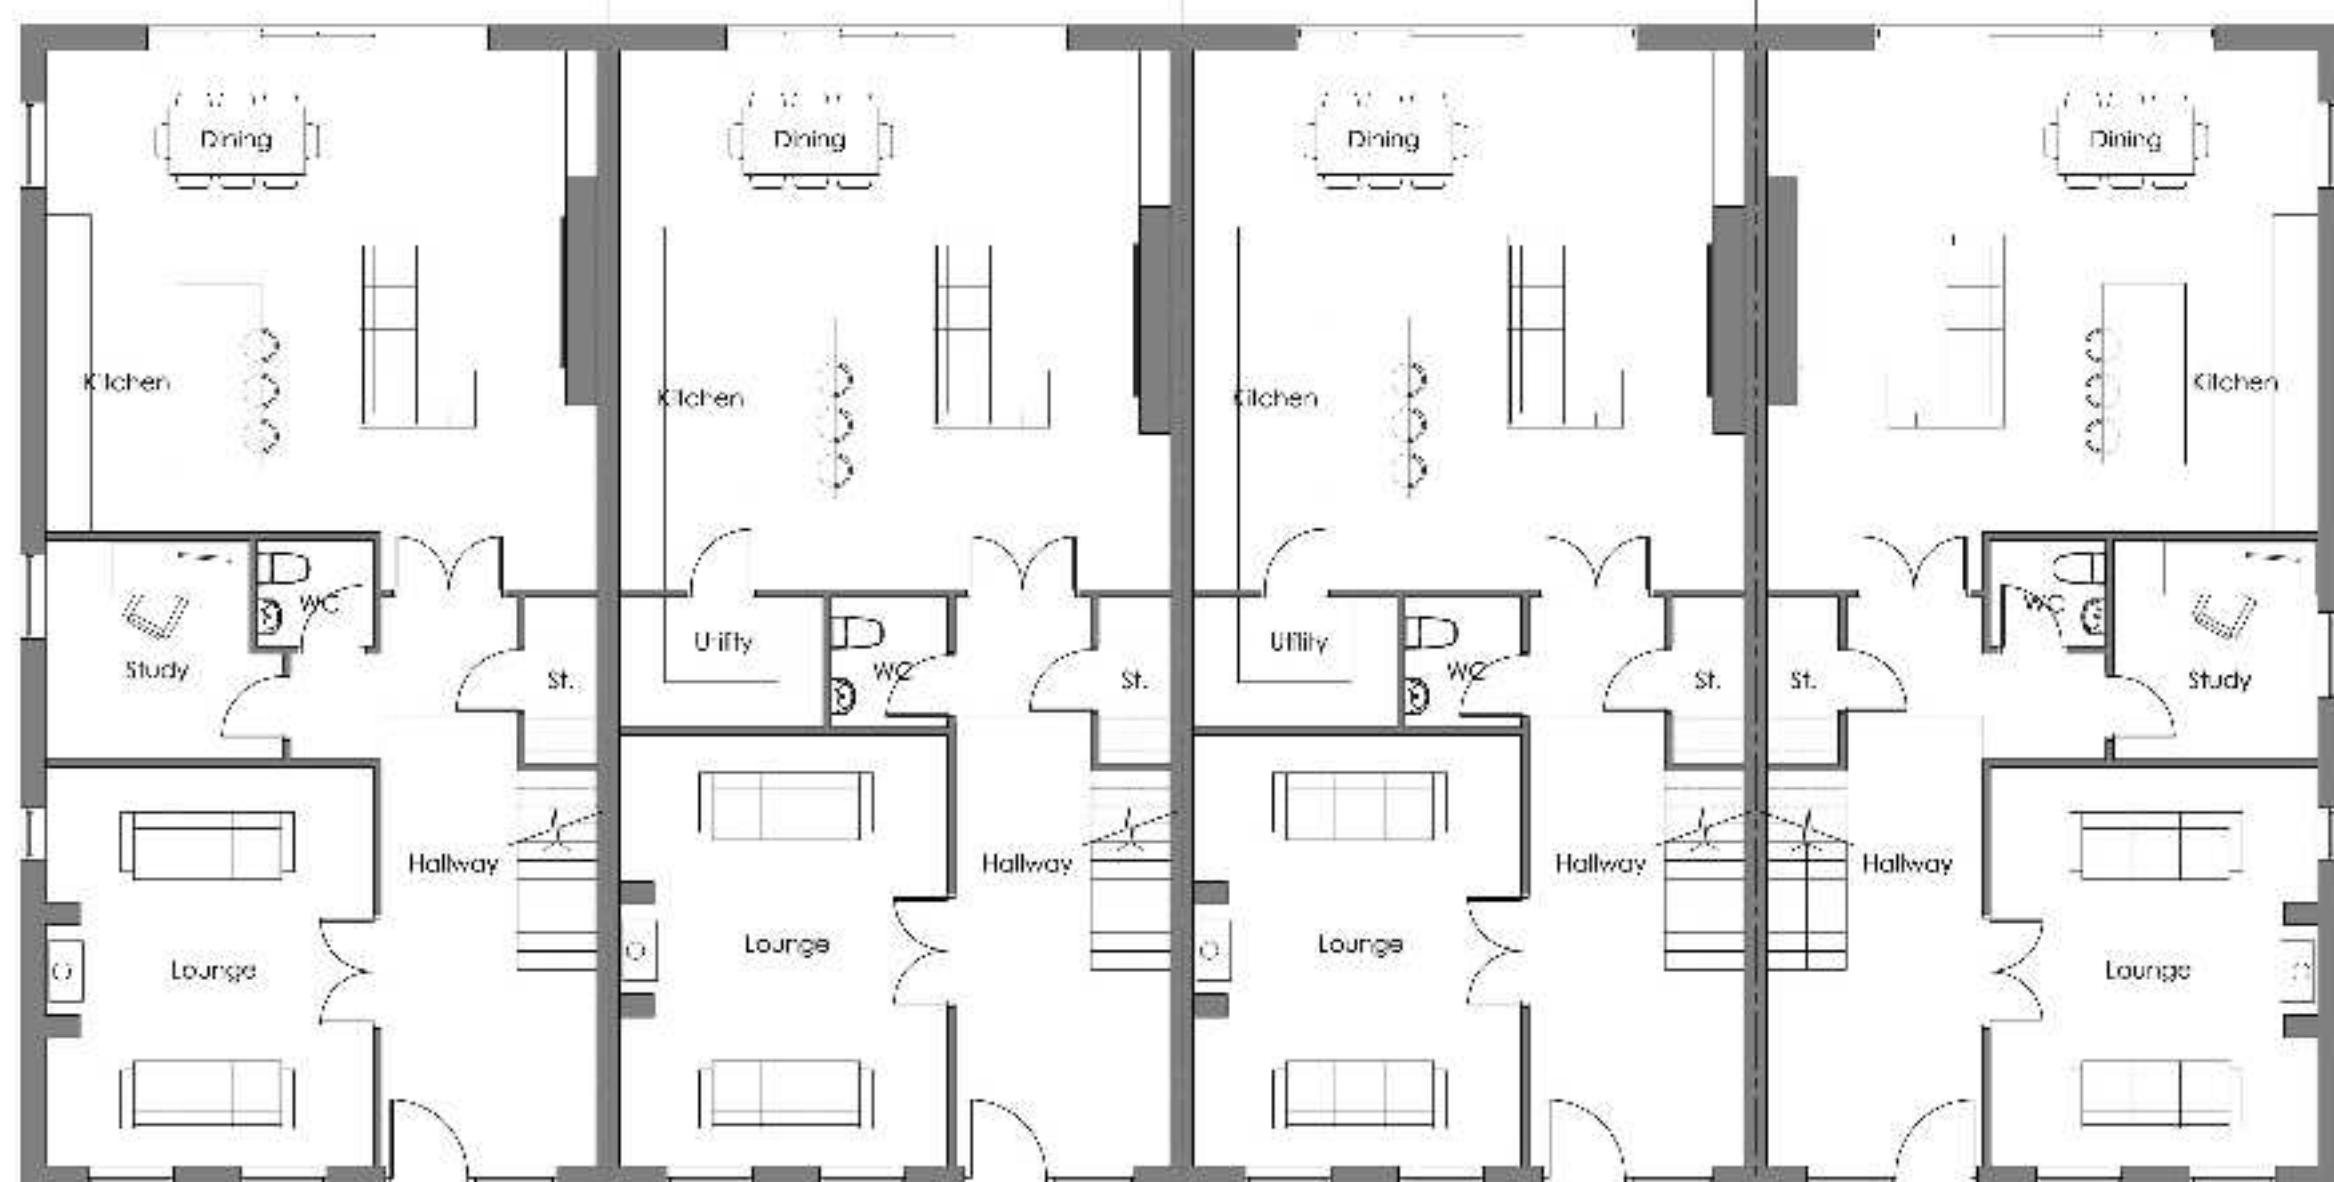

Ground Floor Plan



First Floor Plan

REVISIONS		

nest broodless on average less than



architecture, planning, kind
TRAFALGAR HOUSE, 22A MARKET STREET
LONDON EC3A 3LL
WEB: WWW.N.E.A.CO.UK TEL: 01543 242444

CLIENT:
Mr Winwood

PROJECT:
Pondorf Hall Farm
Pondorf Hall Lane
Coven
Wolverhampton

DRAWING TITLE:
Proposed Plans and Elevation

PLANNING DRAWING

SCALE 1:100	SHEET A'
DATE August 23, 2022	DRAWN BY DH

DRAWING NO 31024	03	REV.
---------------------	----	------

© 2005 Pearson Education, Inc. All rights reserved. This book and its contents are the copyright of NEA Education Associates Ltd. No part may be reproduced or transmitted in any form or by any means, electronic or mechanical, including photocopying, recording, or by any information storage and retrieval system, without permission in writing. No liability will be accepted for commitments or omissions and made by others.