



1 Roof Plan
1 : 100

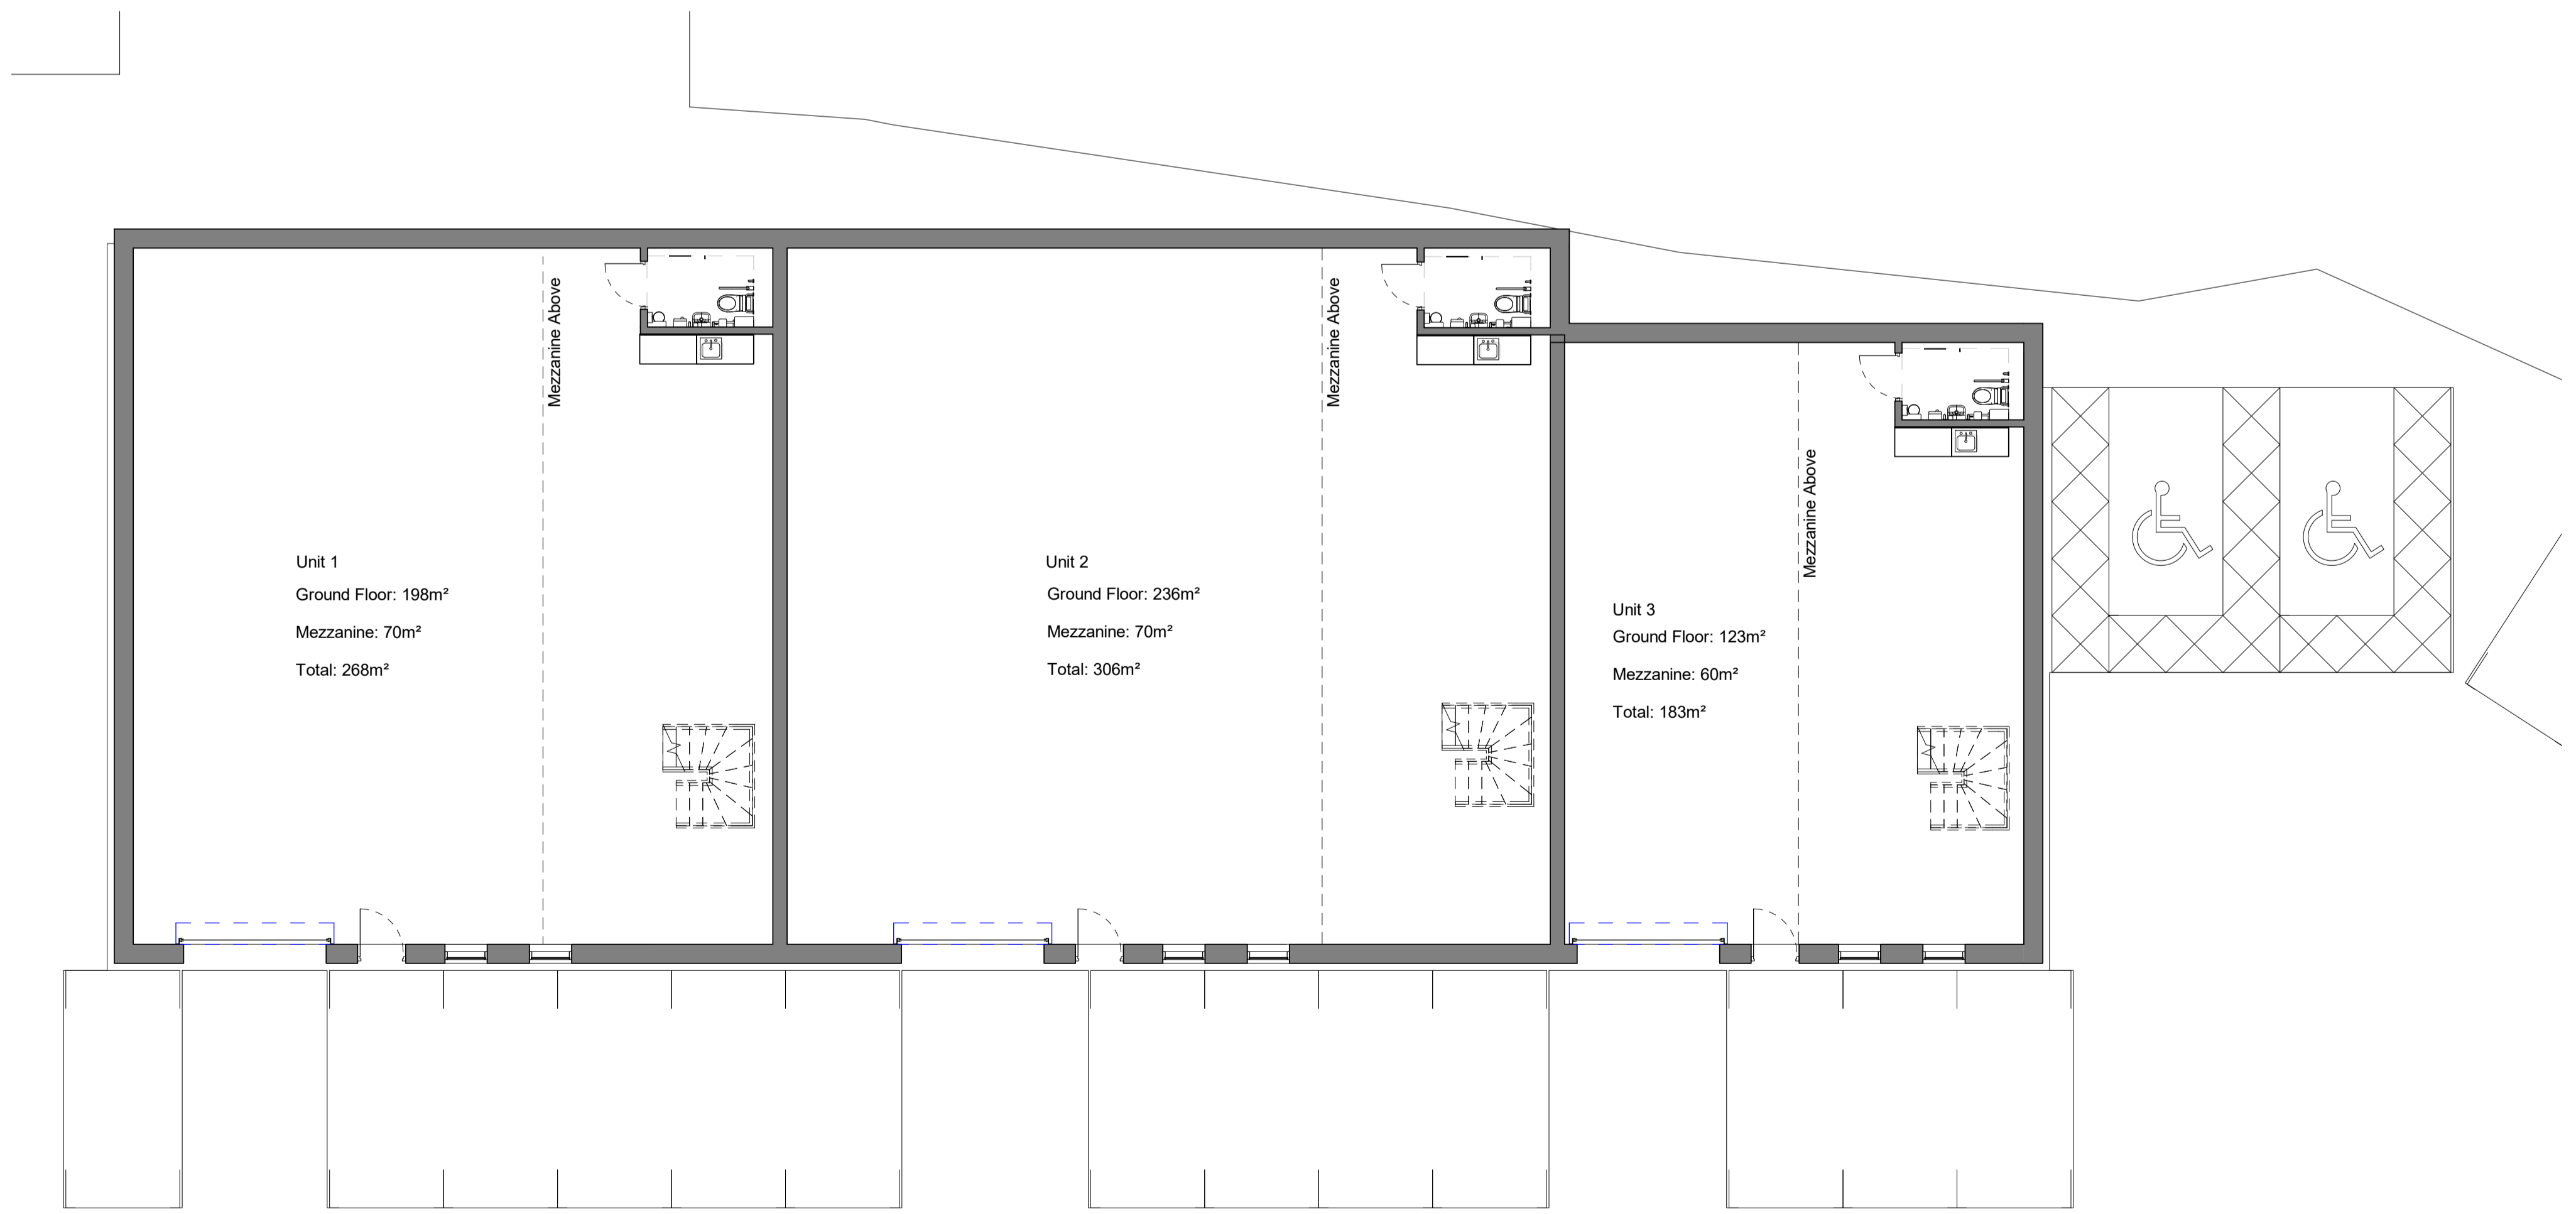

2 Ground Floor Plan
1 : 100

Notes

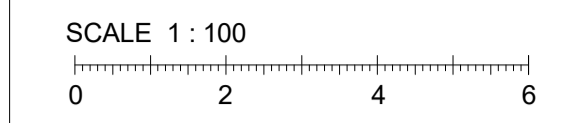

P03	Issued for Planning	31/03/2020	JEC	JEC
P02	Issued for Public Consultation	24/03/2020	JEC	JEC
P01	First Issue	17/03/2020	JEC	JEC
Rev	Description	Date	Dr	App
			by	by
original by	date created	approved by		
James CLAYTON	16/03/20	JEC		

AHR AHR Architects Ltd
 First Floor
 Victoria House
 Victoria Quay
 Shrewsbury
 SY1 1HH
 United Kingdom

T +44(0)1743 283000
 F +44(0)1743 232717
 E shrewsbury@ahr.co.uk
 www.ahr.co.uk

client name	Cordwell Property Group		
project	Wombourne Enterprise Park		
drawing	Proposed Floor Plan and Roof Plan - Industrial Unit		
computer file	C:\Revit\Projects\WEP-AHR-ZZ-XX-MB-L-SITE-EC3.rvt		plot date
project number	2016.01216.000	scale	1 : 100 @A1
drawing number	WEP-AHR-00-ZZ-DR-A-05-007	rev	P03
		issue status	

This drawing is to be read in conjunction with all related drawings. All dimensions must be checked and verified on site before commencing any work or producing shop drawings. The originator should be notified immediately of any discrepancy. This drawing is copyright and remains the property of AHR.