




Proposed North Elevation

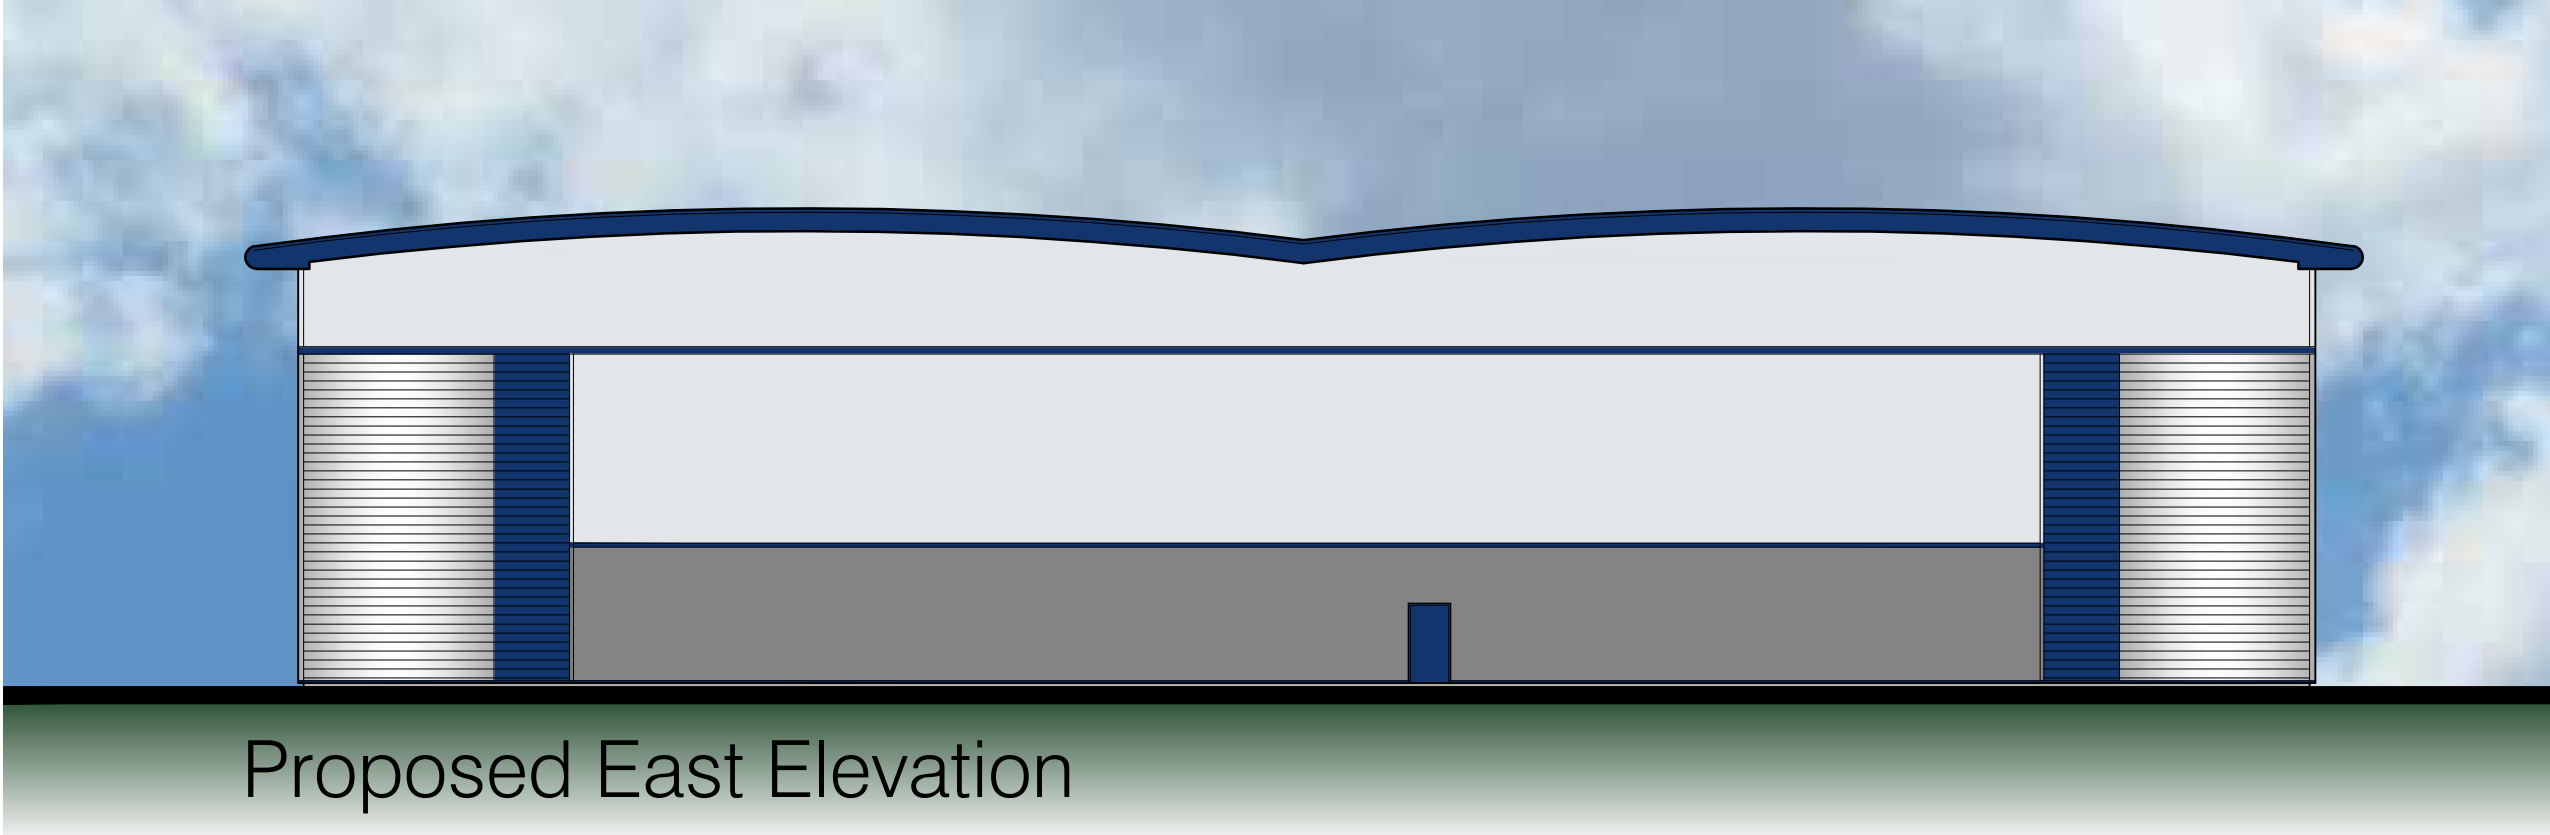

Proposed East Elevation

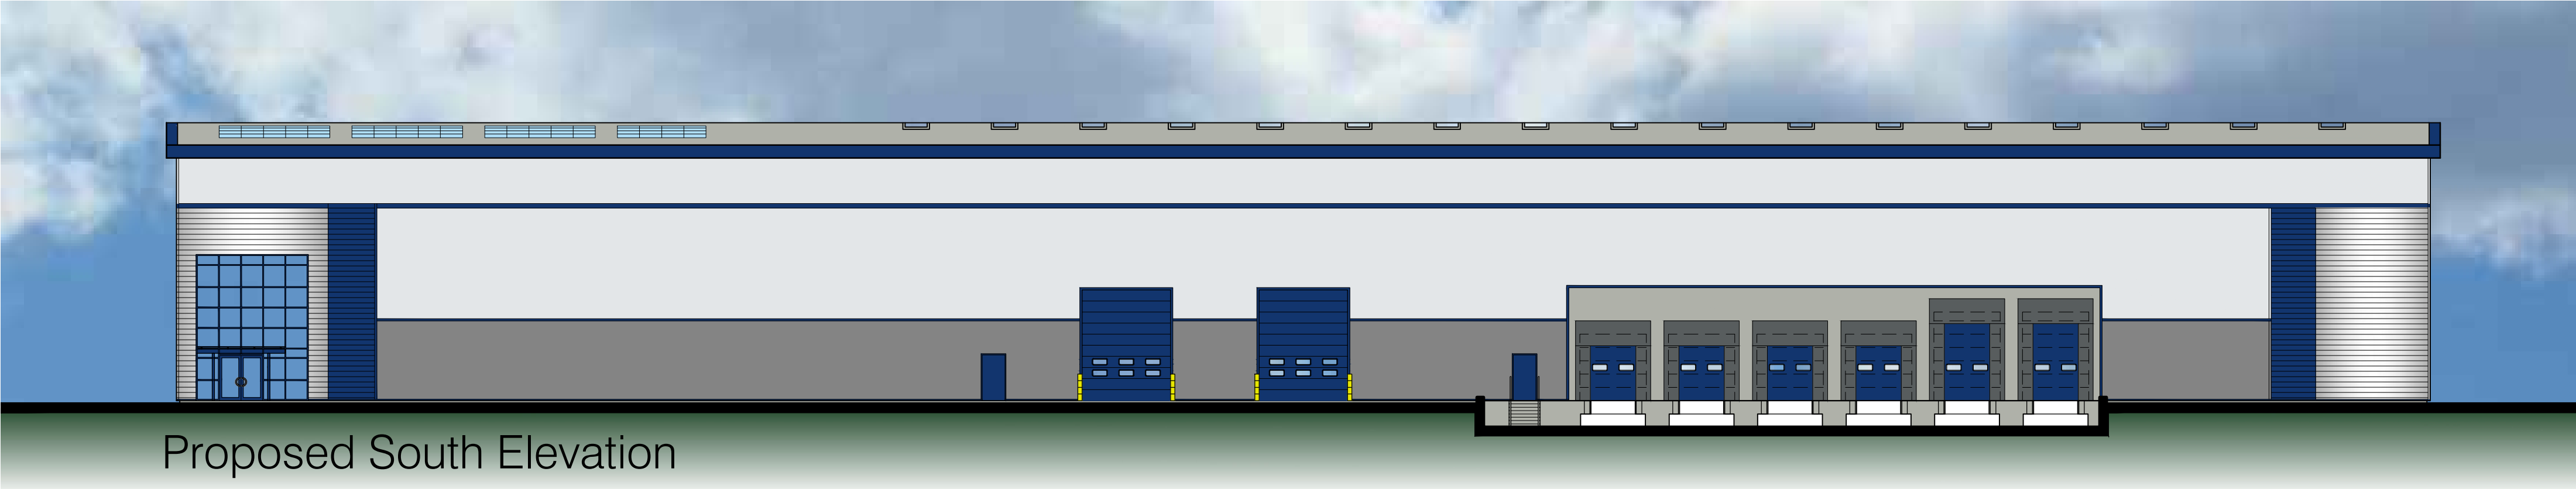

Proposed South Elevation

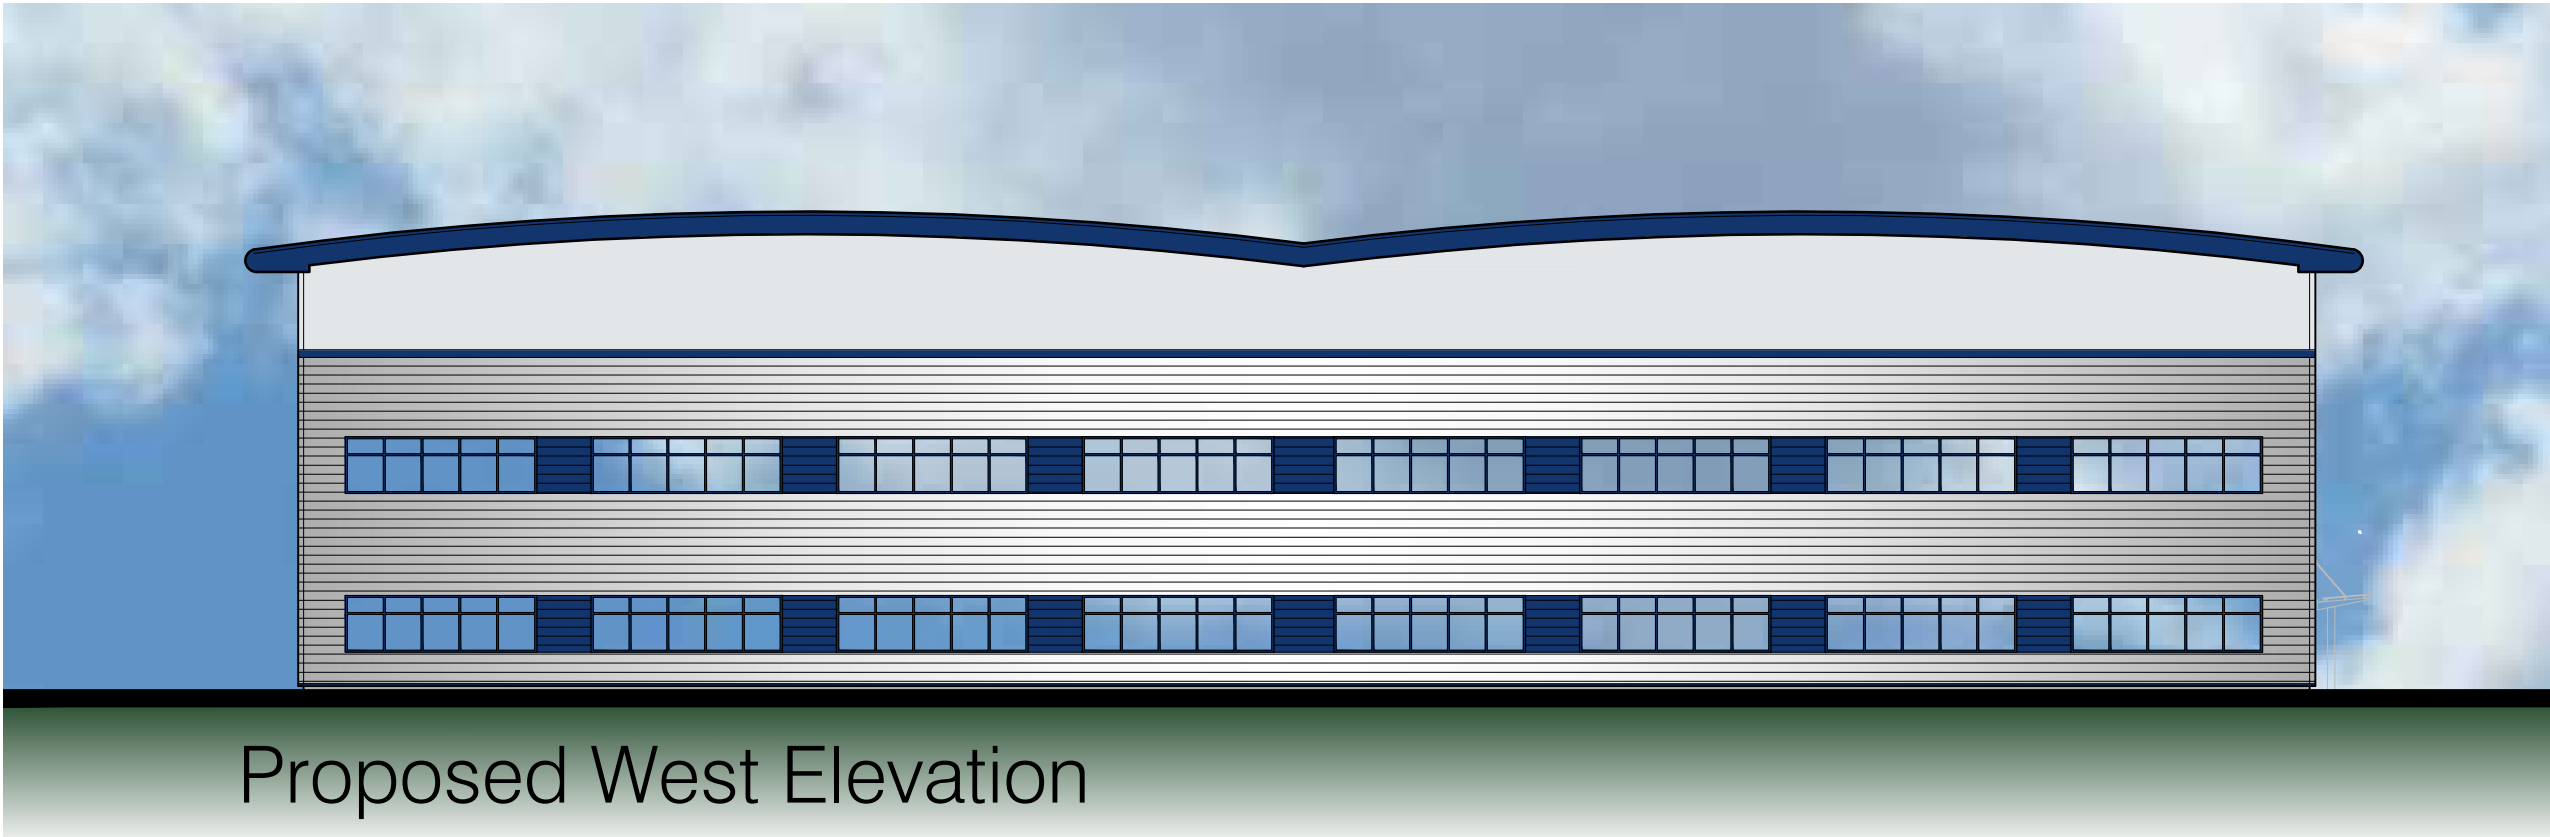

Proposed West Elevation

notes

this drawing and design is the copyright of aja architects llp and must not be reproduced in part or in whole without prior written consent. contractors must verify all dimensions on site before commencing work or preparing shop drawings if in doubt ASK.

Where this drawing contains any Ordnance Survey mapping material, it has been reproduced under license number 100052278.
Ordnance Survey © Crown copyright

Schedule of Materials

Built up roof system with profiled steel outer sheet and includes approximately 10% coverage by proprietary rooflights and PV panels, as shown on roof plans
External Finish and colour: HPS 200 Ultra; Goosewing Grey RAL 7038.

Eaves fascia and soffit in pressed metal.
Finish and colour: PPC Aluminium in RAL 5003

Horizontal feature PPC aluminium flashings in RAL 5003

Building corners and part offices in horizontally laid trapezoidal cladding:
External finish and colour: Colorcoat Prisma; Silver RAL 9006.

Upper and mid level vertically laid trapezoidal cladding:
External finish and colour: HPS 200 Ultra; Albatross RAL 240 80 05.

Lower level vertically laid trapezoidal cladding:
External finish and colour: HPS 200 Ultra; Pure Grey RAL 000 55 00.

Personnel Doors: Painted steel doorsets.
External colour: RAL 5003.

PPC aluminium framed windows with tinted glazing.
External colour: RAL 5003.

Insulated Sectional Loading Doors :
External colour: RAL 5003.

Vertical feature panels in horizontally laid trapezoidal cladding:
External finish and colour: HPS 200 Ultra; Sargasso RAL 5003.

A	18.11.20	Office configuration updated	ML
no.	date	revision	by



aja architects llp
1170 Elliott Court
Herald Avenue
Coventry Business Park
COVENTRY CV5 6UB
T: 024 7625 3200
F: 024 7625 3210
E: aja@aja-architects.com
W: www.aja-architects.com

aja architects llp is a limited liability partnership registered in England No. OC326721
client

BARBERRY

project

Hilton Cross
Wolverhampton

drawing

Unit 1 Elevations

scale 1:200 @ a1 drawn up

checked mjl date 10.11.20

no

6588 - 64 Rev A

