


PLANNING

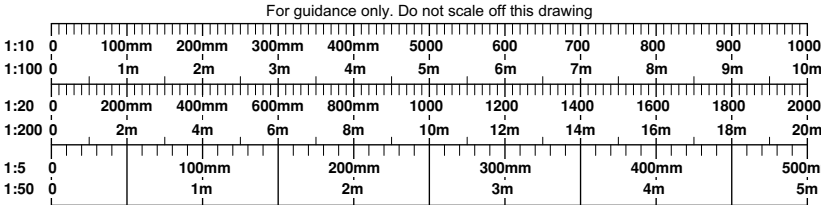


2B4P HOUSE TYPE B

Lifetime Homes	N
Nationally Described Space Standards	Y
Housing Quality Indicators (HQI)	Y
Approved Document M Category	2

3B5P HOUSE TYPE C


Lifetime Homes	N
Nationally Described Space Standards	Y
Housing Quality Indicators (HQI)	Y
Approved Document M Category	2

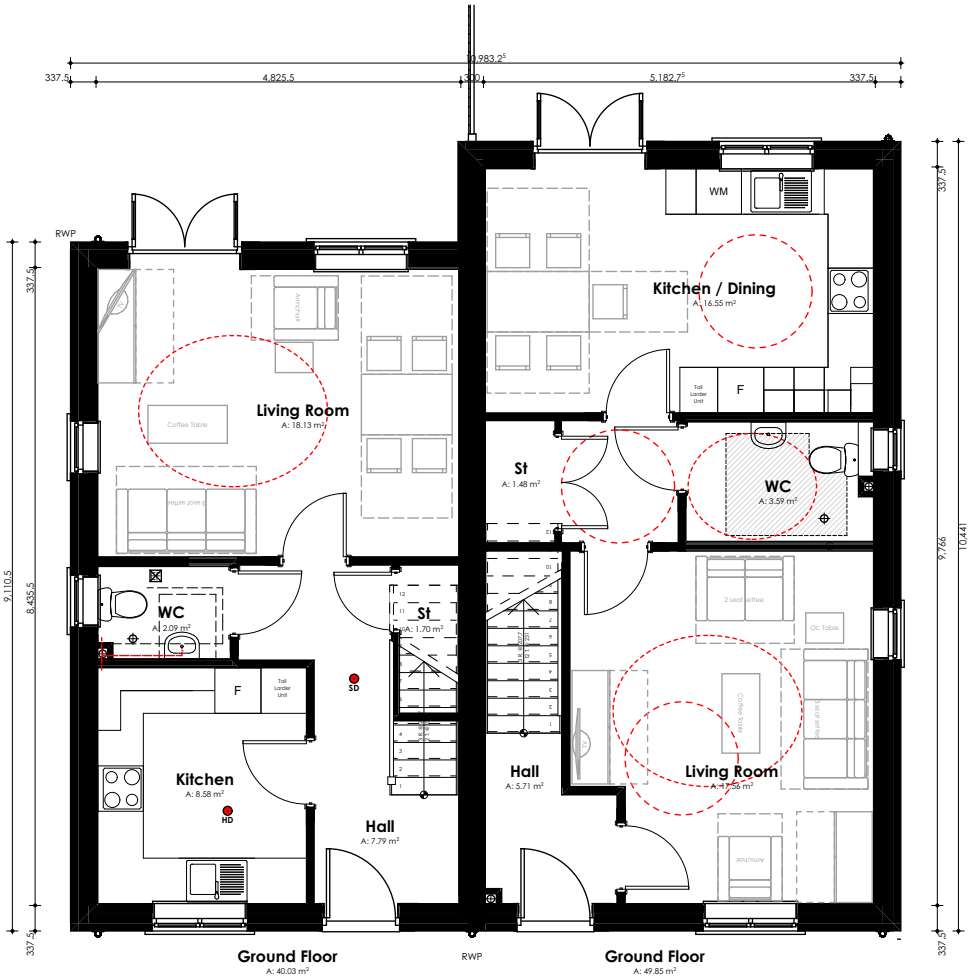

2B4P House Type A
GIA - 80.06m²
(NDSS Min GIA - 79m²)

3B5P House Type C
GIA - 99.7m²
(NDSS Min GIA - 93m²)

GROUND FLOOR PLAN 1:100

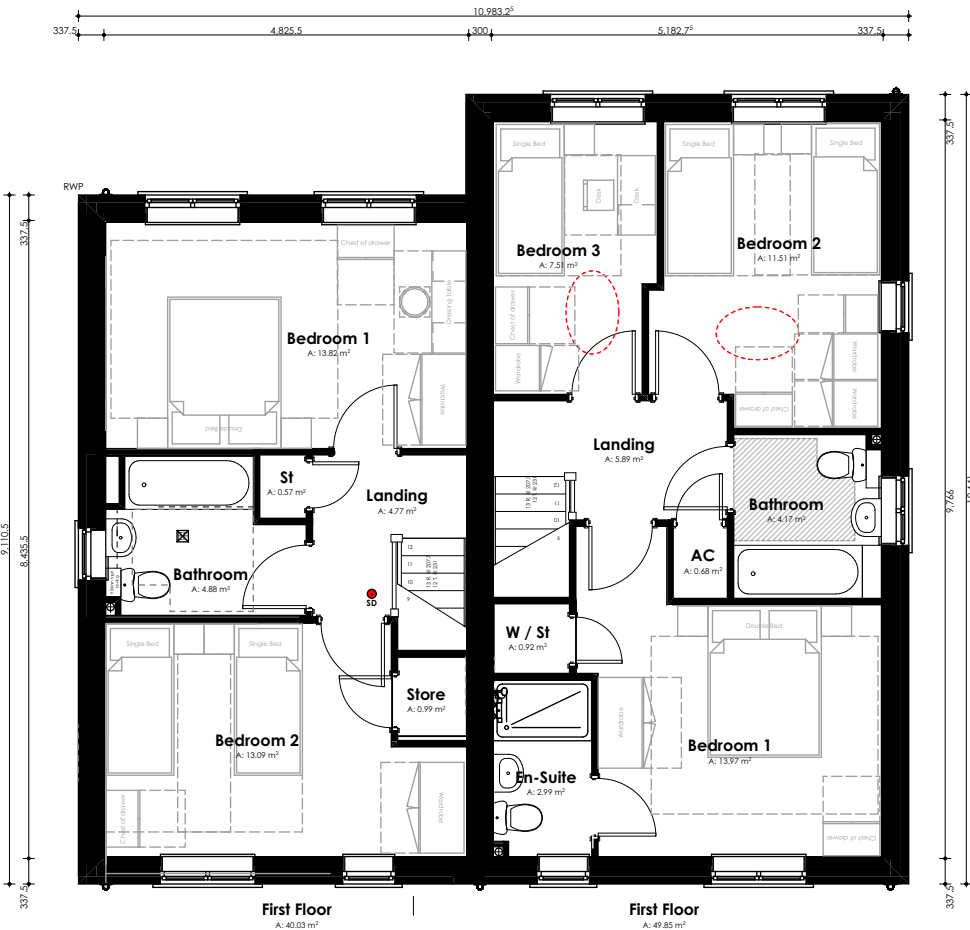

FIRST FLOOR PLAN 1:100

B	11-6-20	DEPTH OF 3B HOUSE INCREASED TO ALLOW FOR NDS BEDROOMS 2 & 3.	MB	TH
A	24-4-20	DRAWING UPDATED FOR PLOTS 7 & 8 WITH REDUCED FLOOR AREA HOUSE TYPES	MB	TH
Rev.	Date	Description	Drawn	Check



WALKER TROUP ARCHITECTS
52 Lyndon Road
Sutton Coldfield
West Midlands B73 6BS

t: 0121 355 4040
f: 0121 355 0742
e: arch@walkertroup.co.uk



The copyright of this drawing is vested in the architect and should not be reproduced, copied or used for any other purpose than that it is intended for without the prior written consent of Walker Troup Architects.

Contract
PROPOSED RESIDENTIAL DEVELOPMENT
COMMON LANE, BEDNALL, STAFFORDSHIRE

Client
HOUSING PLUS

Sheet Title
2B4P HOUSE TYPE A & 3B5P HOUSE
TYPE C FLOOR PLANS PLOTS 7 & 8

Date MAY 2019
Scale 1:100 @ A3
Drawn By MB
Checked By TH

Drawing Number

1822-117-B