



- This drawing is copyright and should not be reproduced without written permission.
- All dimensions are in millimeters unless otherwise stated and are to be checked on site before work is commenced.
- Client to check that proposals do not contravene or affect covenants or encroach boundaries and that they have good title to land upon which the work is to be done on their behalf.
- All our proposals are subject to confirmation following liaison with the relevant local authorities.

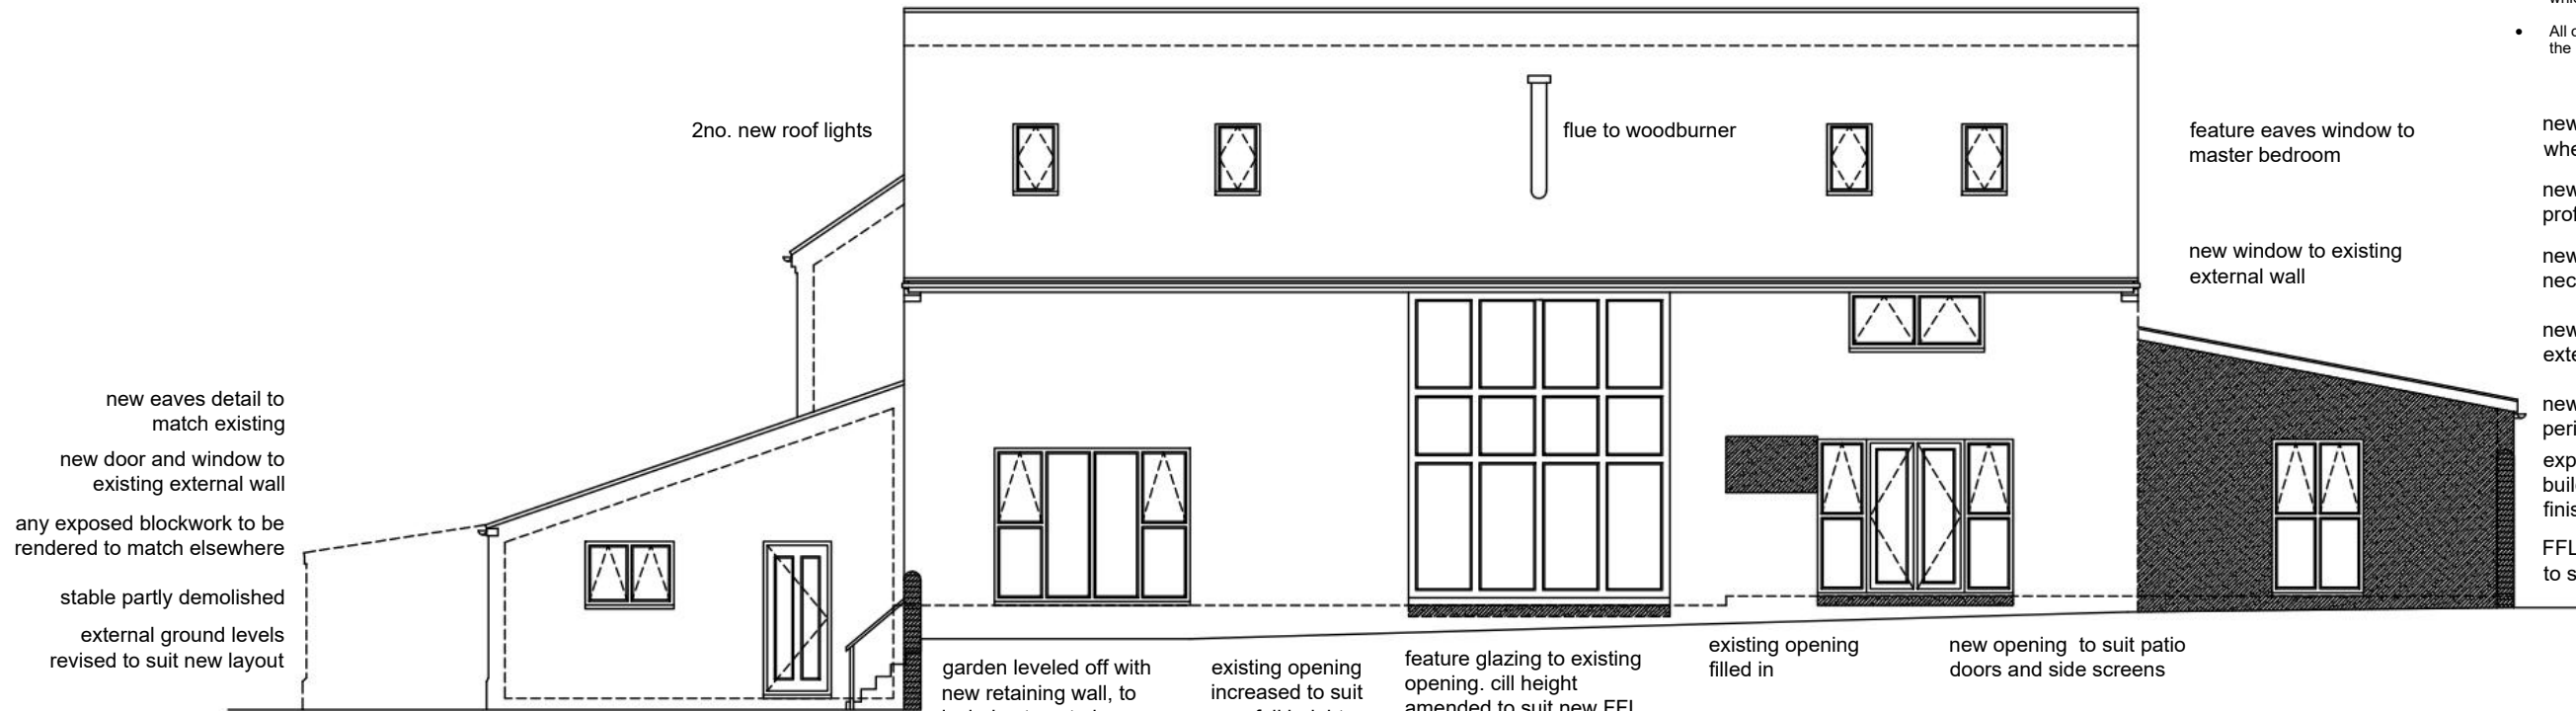

PROPOSED WEST ELEVATION

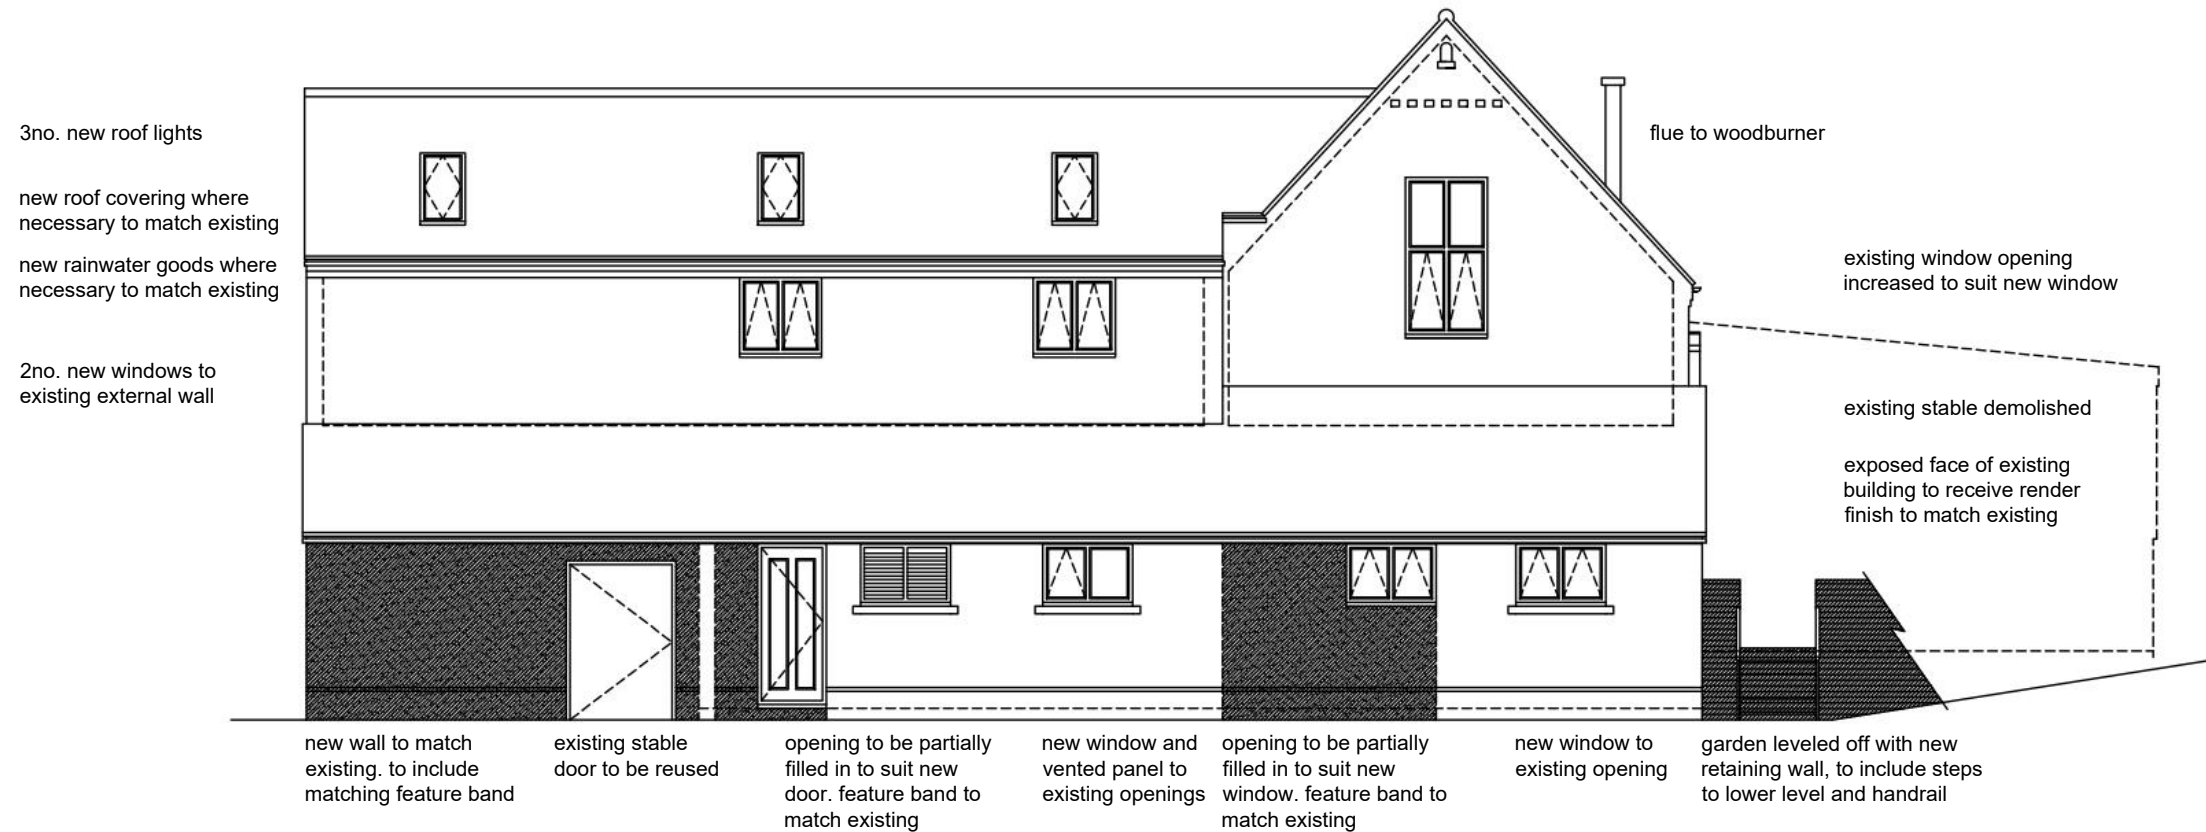

PROPOSED NORTH ELEVATION



Hillcroft Farm
Drive Fields
Wolverhampton
WV4 4XY

Proposed Elevations (2 of 2)

LUX 512 (livingdesigns.org)

Scale : 1:100 @ A3

Date : Feb 2022

Drawn : HMS



Drawing No. :

2201/S09.C