


PROJECT ARCHITECT TO BE NOTIFIED OF DISCREPANCIES IN FIGURED DIMENSIONS. CONTRACTOR TO VERIFY ALL DIMENSIONS ON SITE. THIS DRAWING IS COPYRIGHT.


Orientation

Schedule of Area


Key

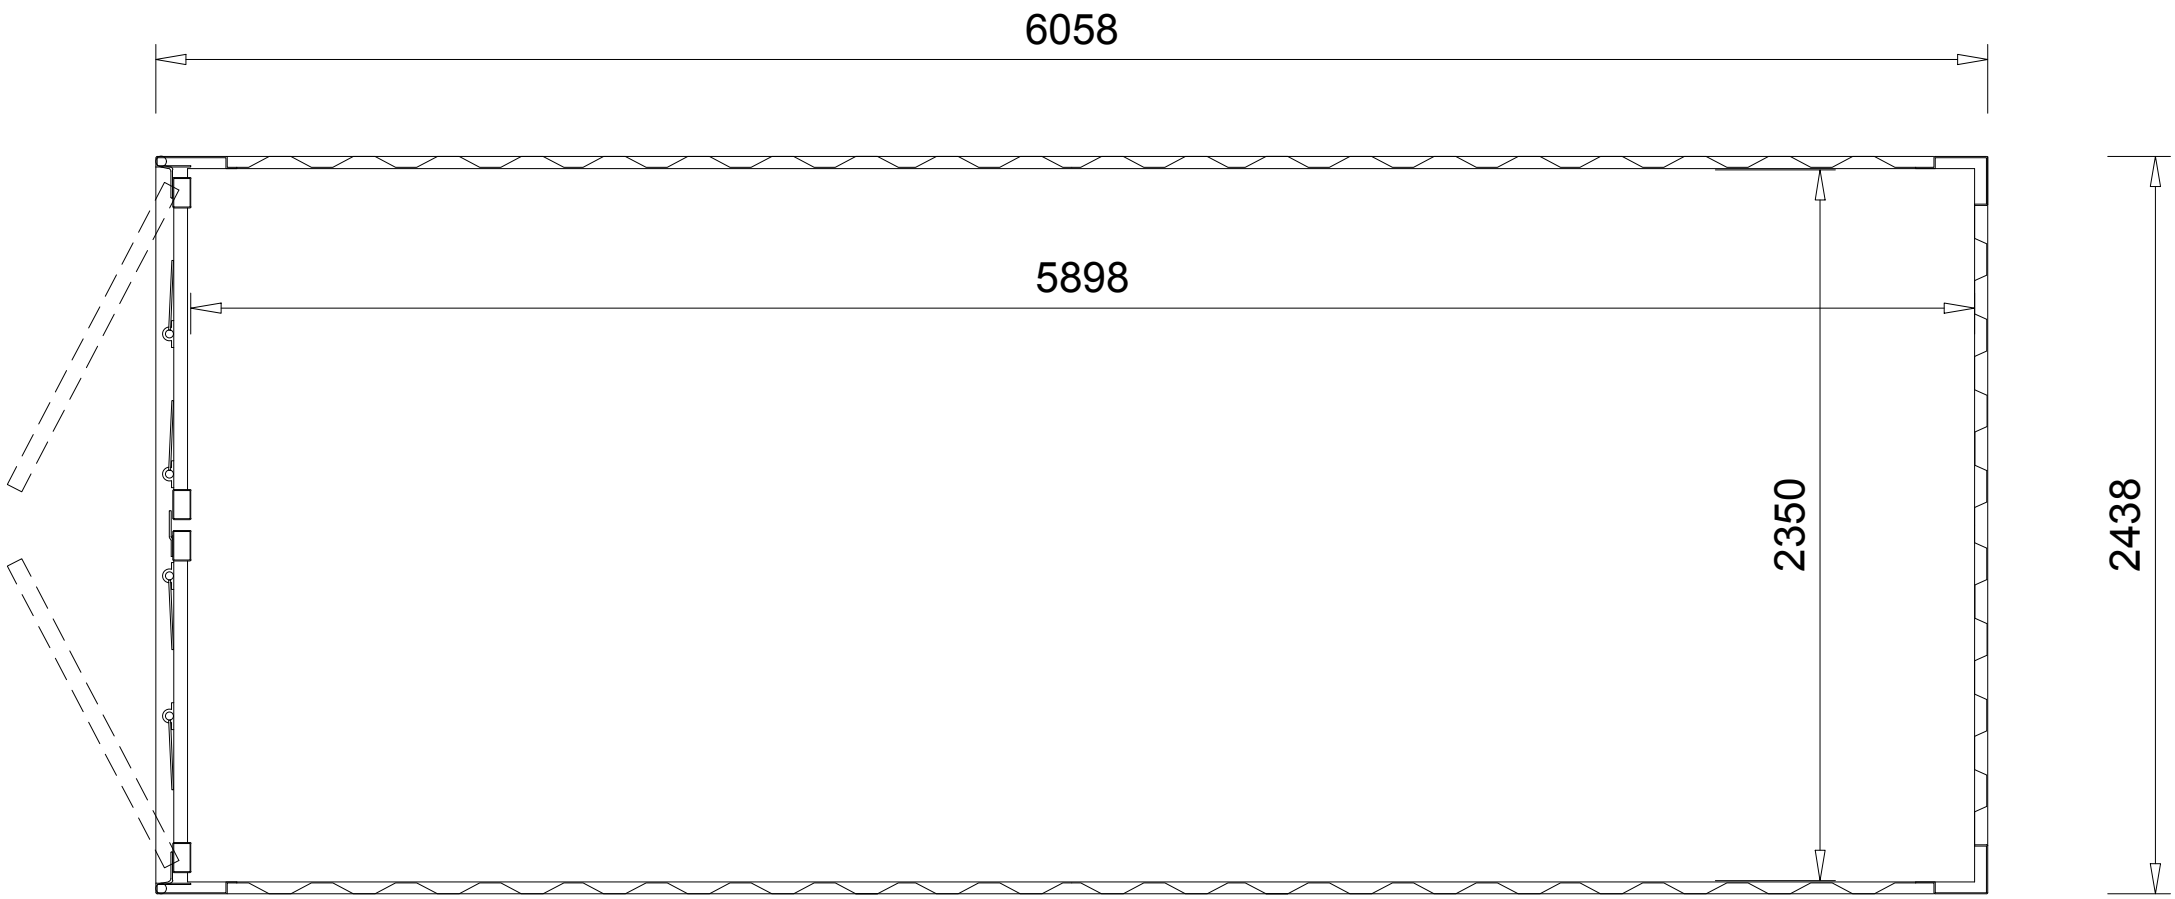


01 CONTAINER PLAN  
1:50

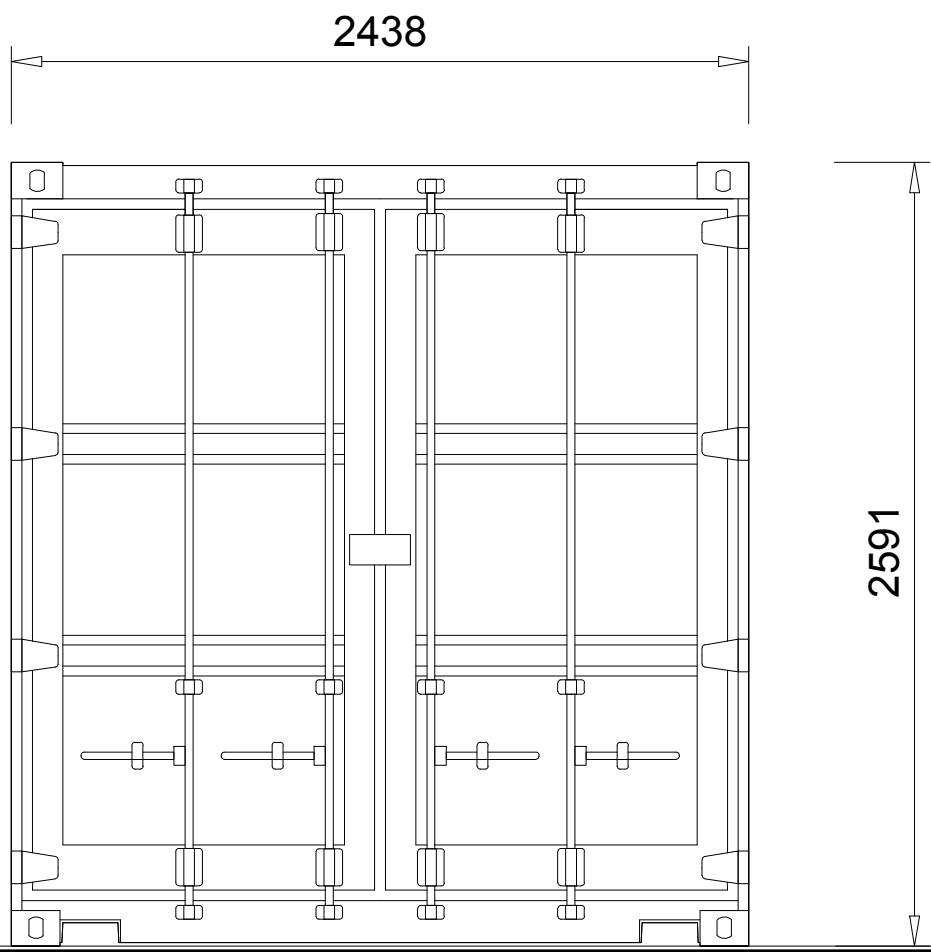


02 FRONT ELEVATION  
1:50

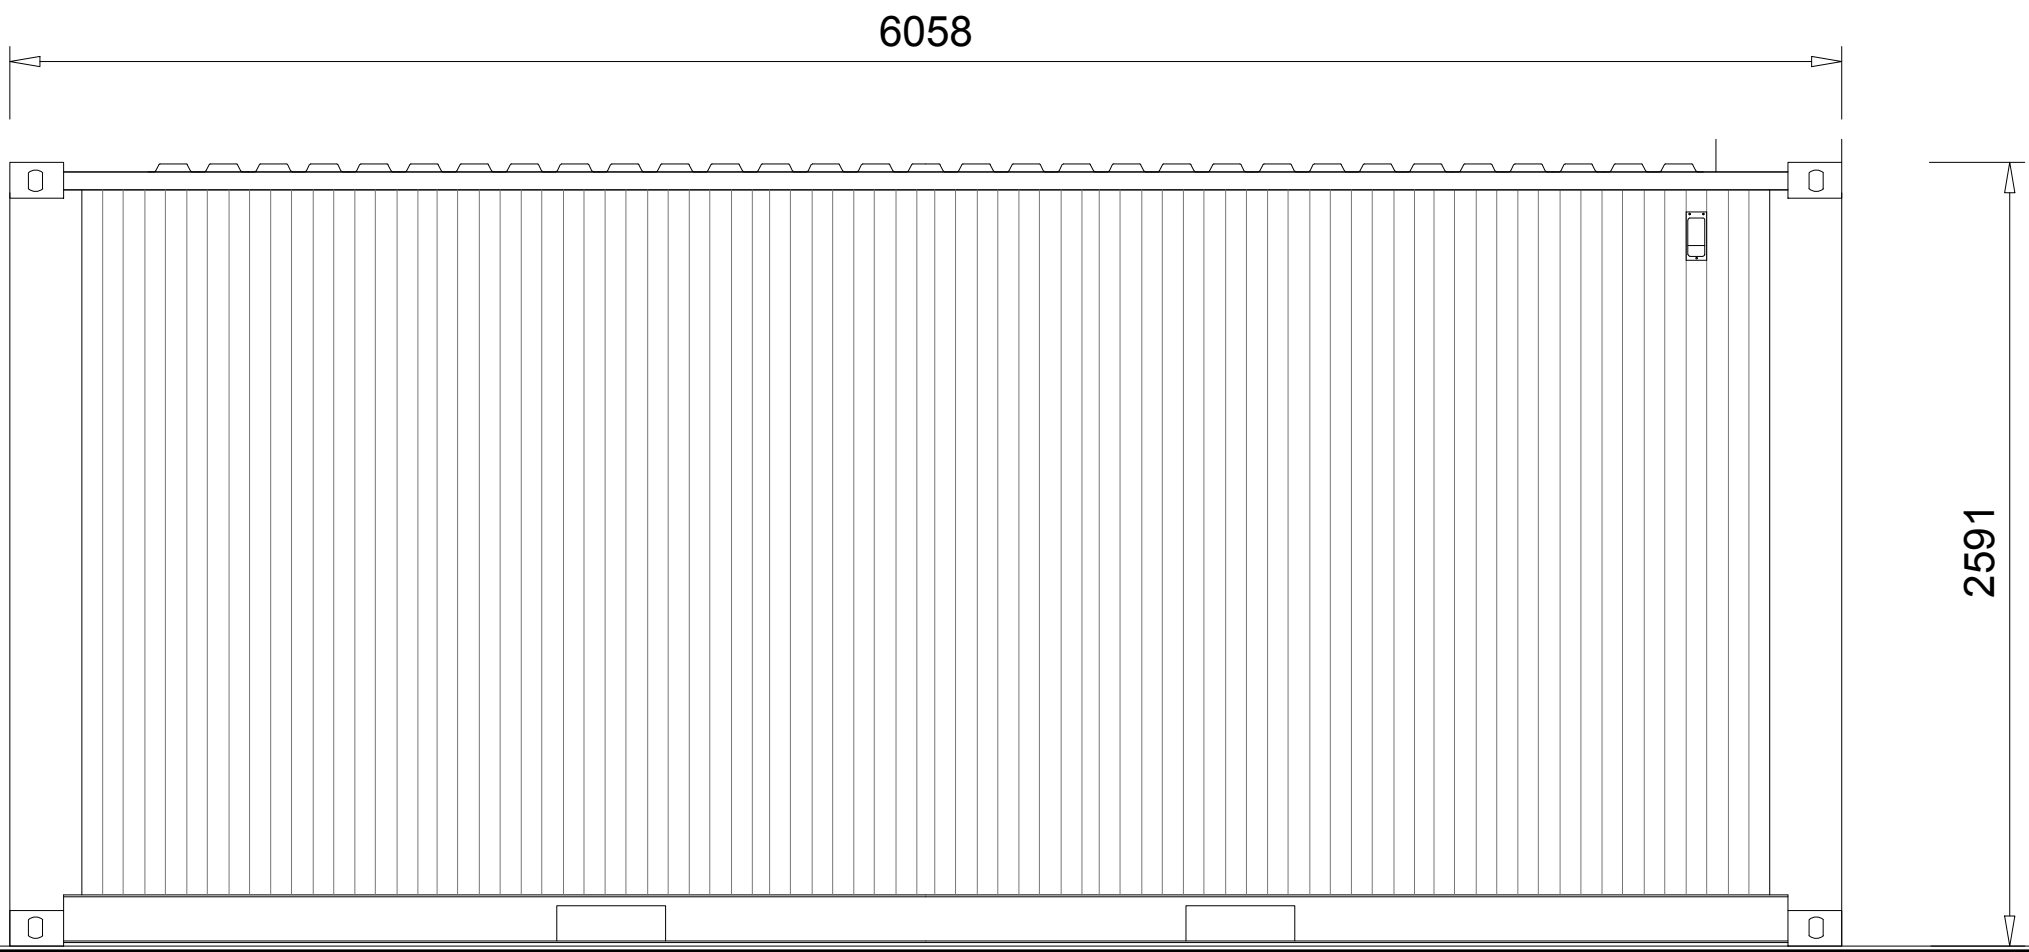


03 SIDE ELEVATIONS  
1:50

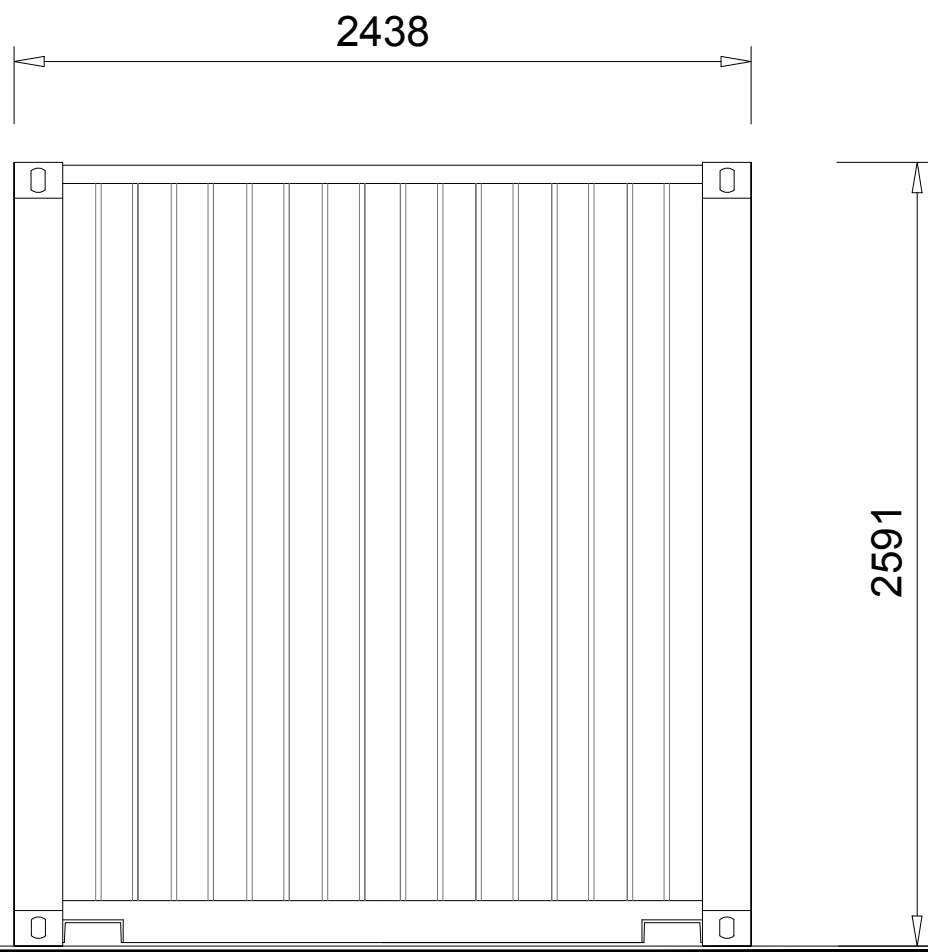

04 REAR ELEVATION  
1:50

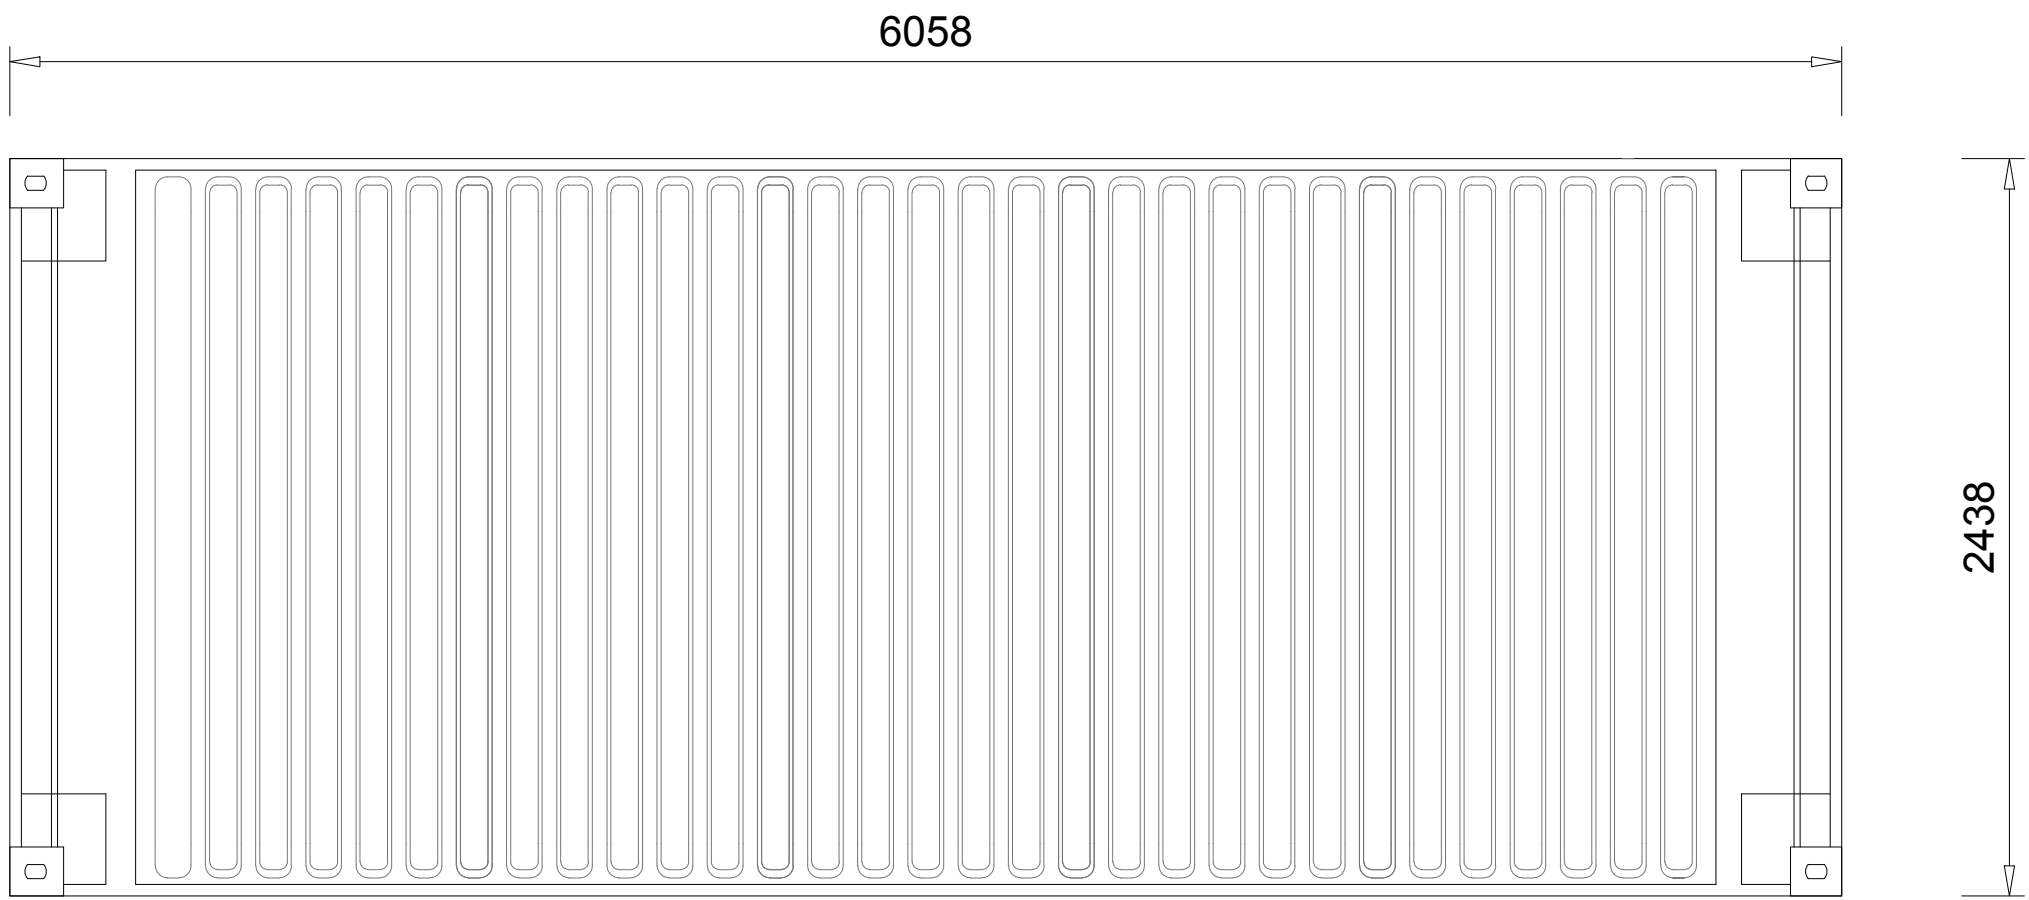

05 ROOF PLAN  
1:50

 

|     |                   |          |
|-----|-------------------|----------|
| P00 | Preliminary issue | 19.07.22 |
| Rev | Description       | Date     |



Whitebox Architecture + Design  
3 Kenswick Manor  
Lower Broadheath  
Worcester WR2 6QB

Client  
MR. R. SAUNDERS

Project  
STOURTON STORAGE, PRESTWOOD DRIVE  
STOURBRIDGE, DY7 5QT

Drawing Title  
SHIPPING CONTAINER DETAILS

|                     |                               |                 |
|---------------------|-------------------------------|-----------------|
| Project No.<br>1145 | Drawing No.<br>WHB-MA[20]0001 | Revision<br>P00 |
| Scale<br>1:50@A1    | Date<br>19.07.22              | Drawn by<br>CJ  |
| Status              | PLANNING                      |                 |