
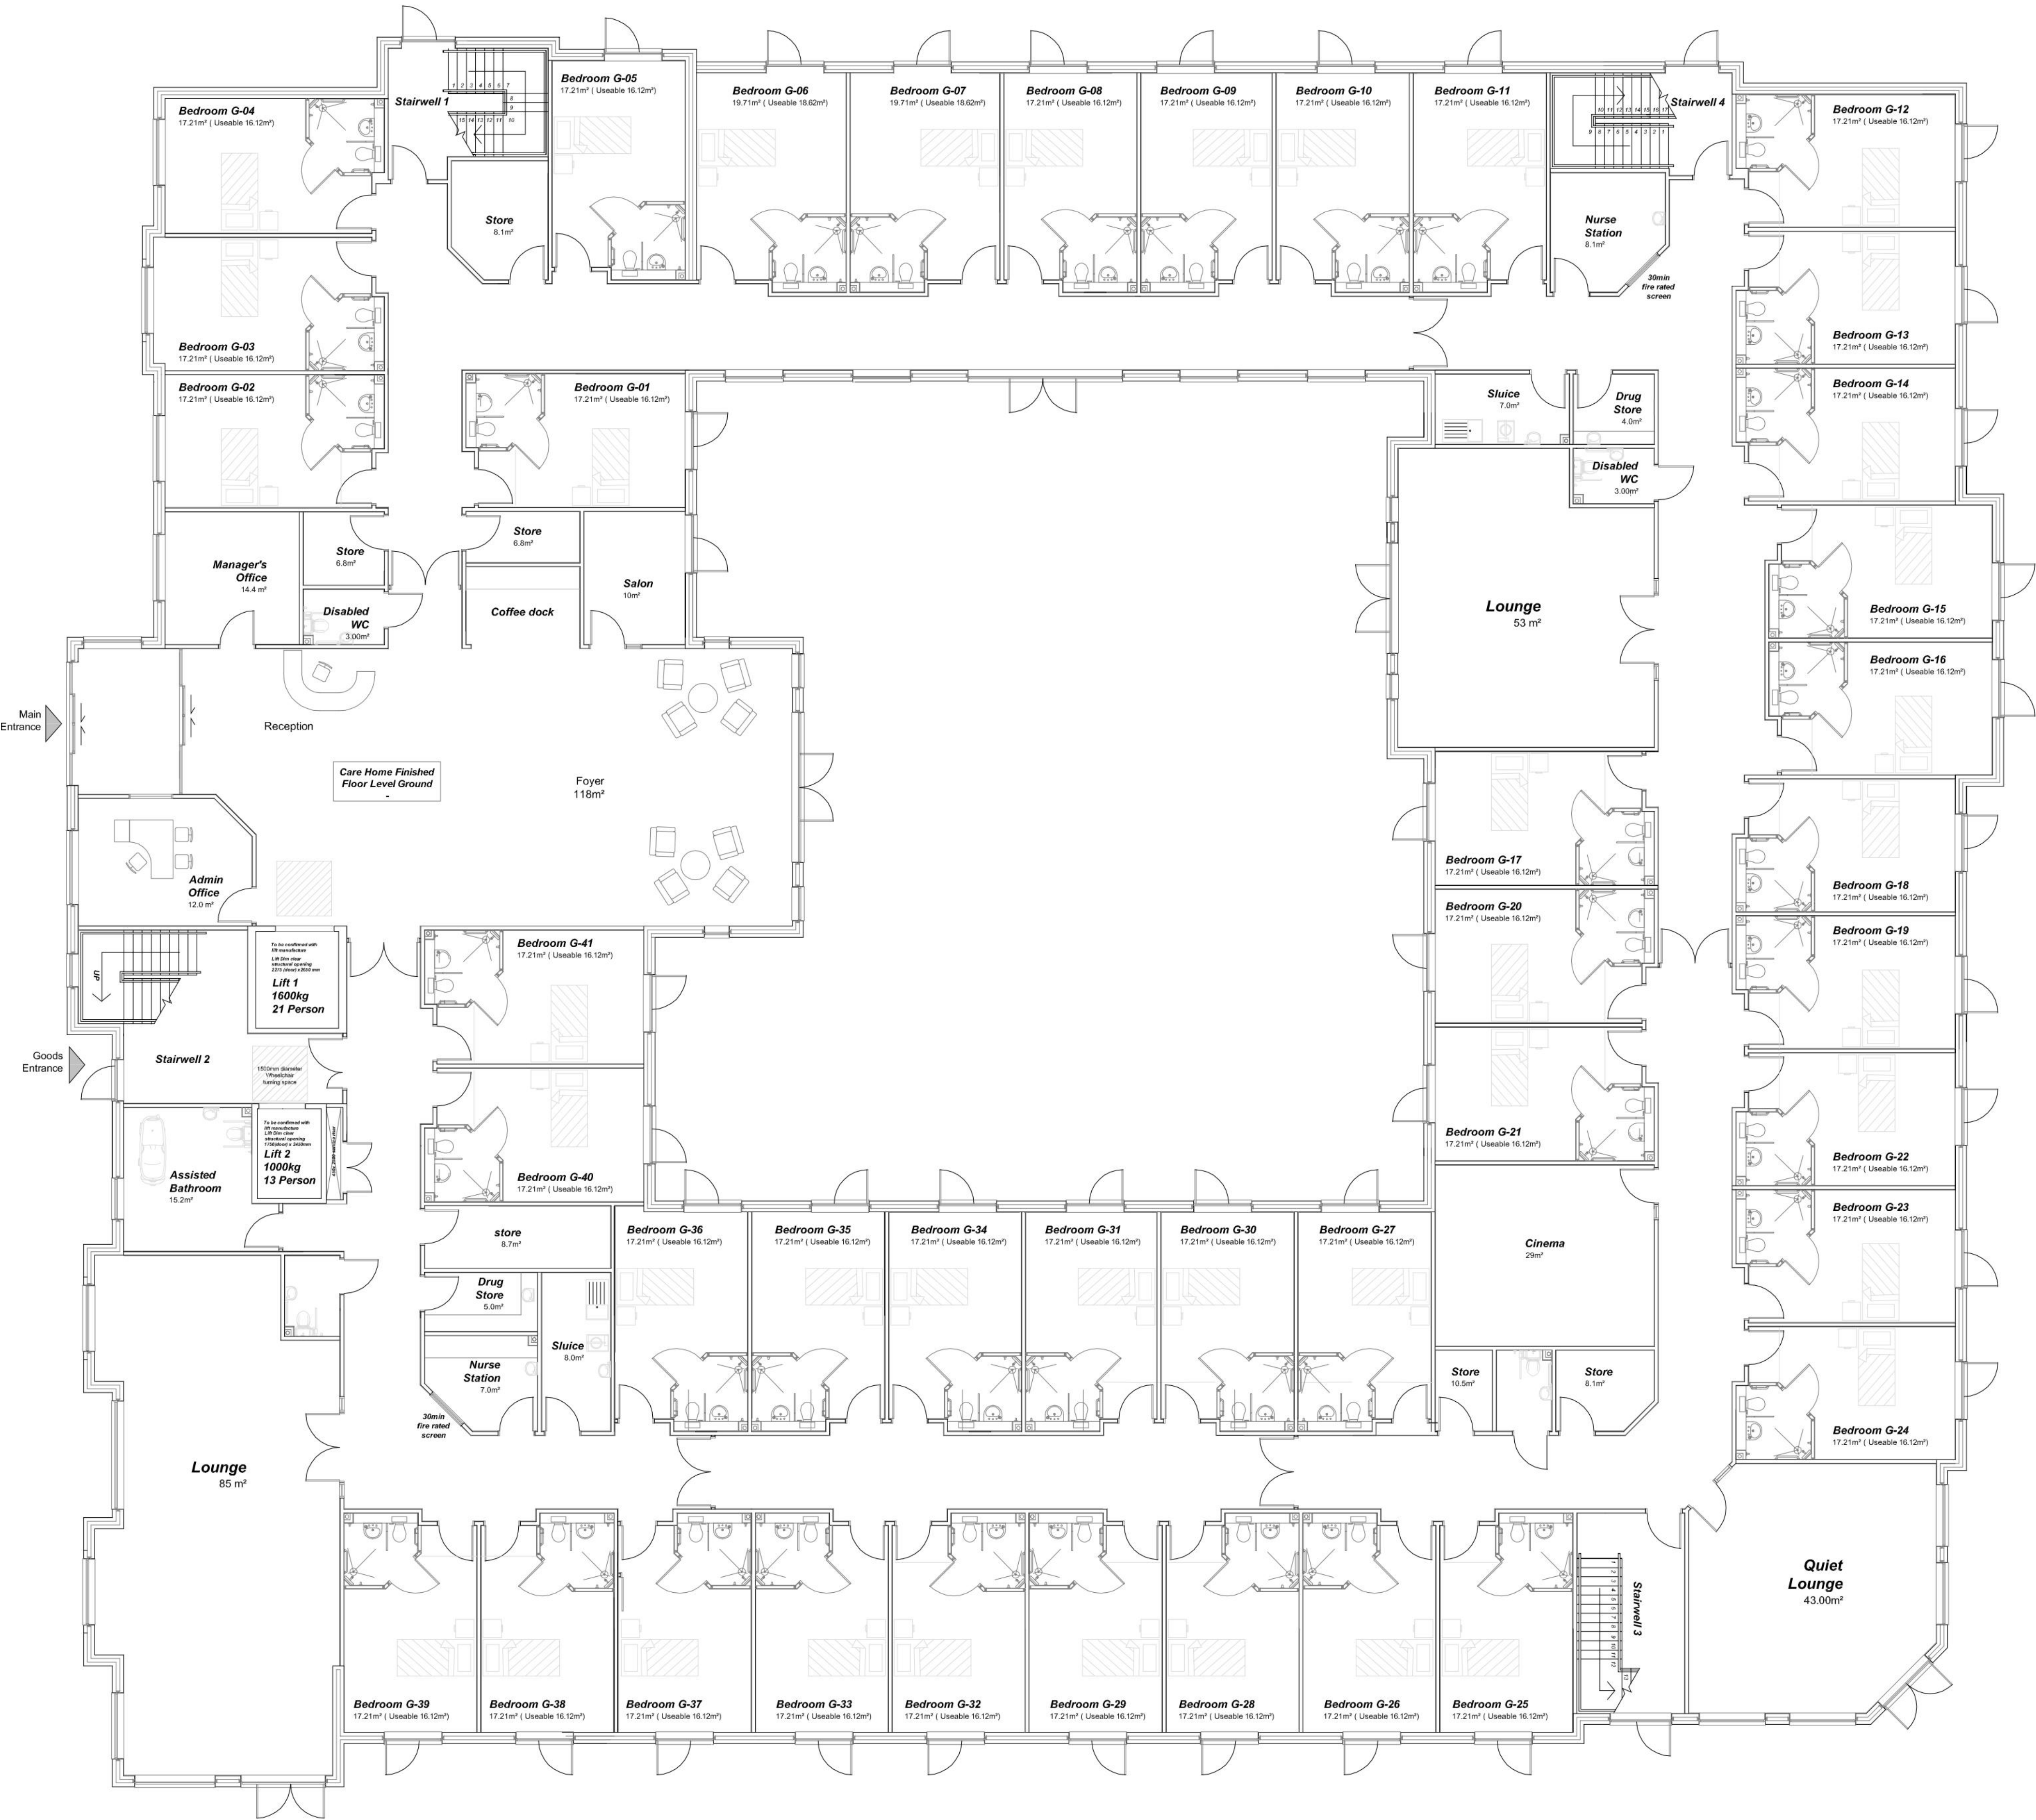
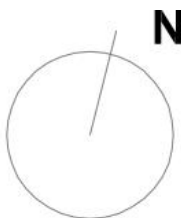


 

Ground Floor
Bedroom No -41
Area - 1922 m²
scale 1-100

C 16.10.22 front elevation revised to Planner's comments. B 01.09.22 Statcase revised to client's comments. A 06.06.22 Proposed Building revised Revision: Date: Description: By:		ST ST ST	
Client : MACC CARE Ltd. Project : Proposed Care Home Development at Former Bilbrook House, Carter Avenue, Codsall, WV8 1HH		 AP ARCHITECTURE LIMITED Chartered Architect & Chartered Architectural Technologists Commercial Residential Retail Healthcare Offices	
Drawing : Proposed Ground Floor Plan		   	
Date : 27.04.22		Drawn By : RP E-Innovation Centre, Priorslee, Telford, Shropshire. TF2 9FT www.ap-architecture.co.uk mail@ap-architecture.co.uk	
Drawing No : AP22014- L02		Revision : C	
Scale : 1:100		Tel : 01952 288 290 Birmingham - 0121 359 0250	
		Fax : 01952 288 291 Wolverhampton - 01902 916 280	