


2 FRONT ELEVATION
1:50

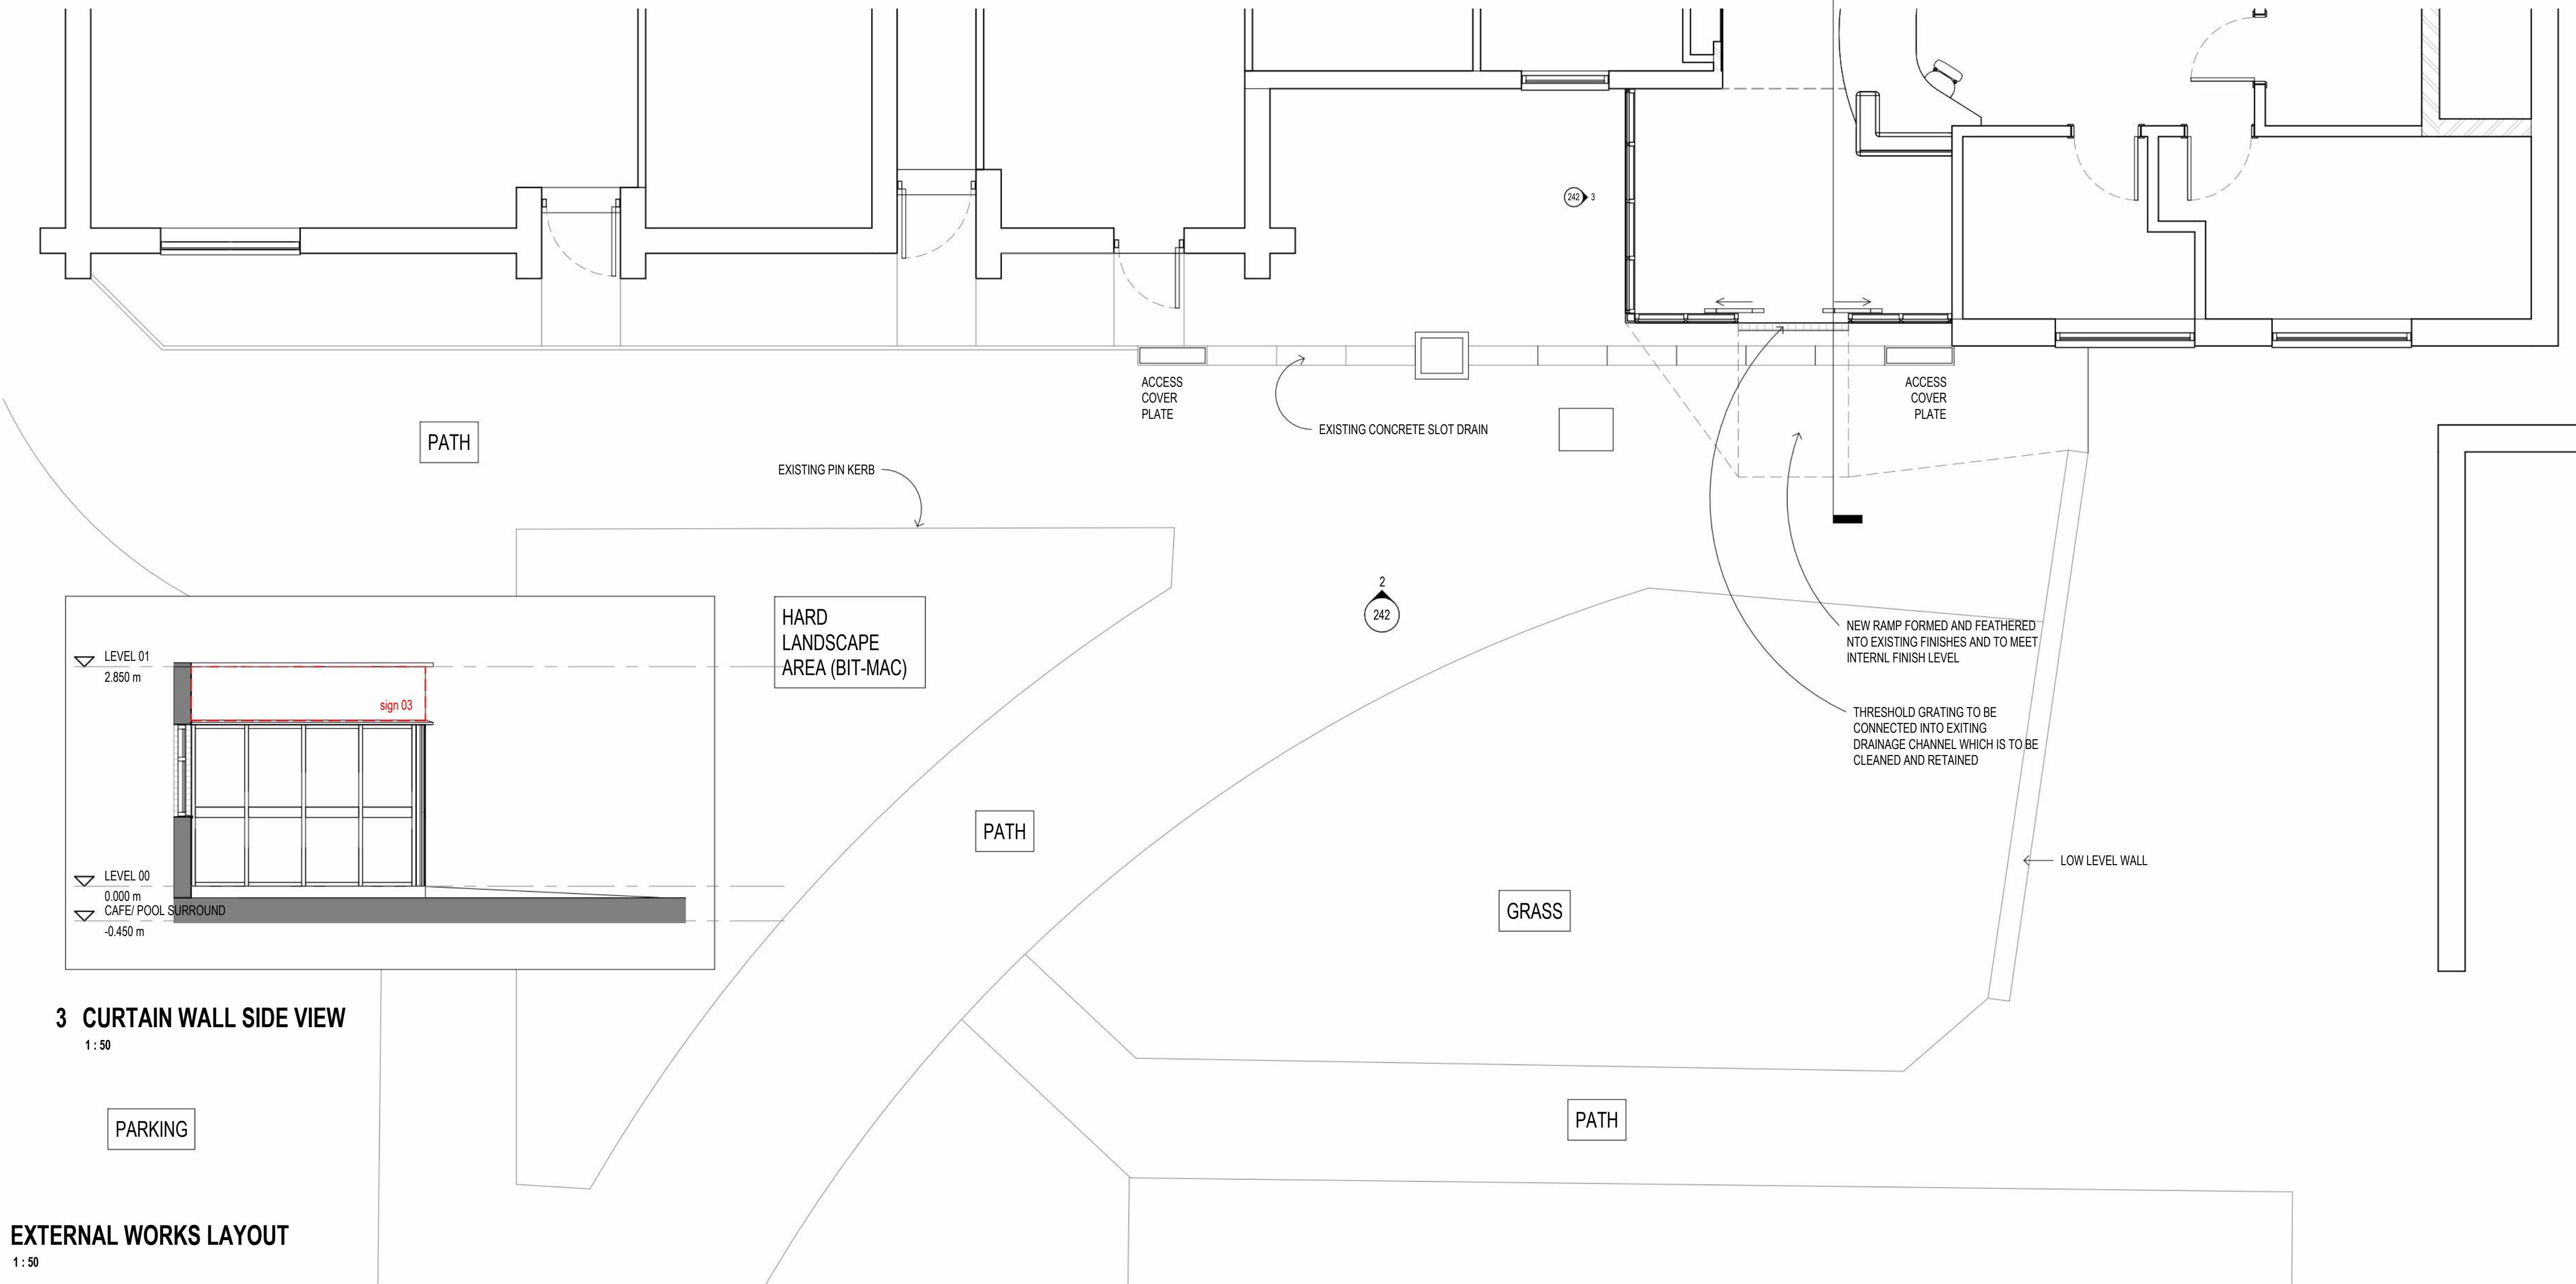

3 CURTAIN WALL SIDE VIEW
1:50

1 EXTERNAL WORKS LAYOUT
1:50

status

APPROVAL

This drawing is © Bradshaw Gass & Hope LLP and is not to be copied, reproduced or re-distributed either in whole or in part without the prior written permission of the originator.

The originator shall have no responsibility for any liability, loss, cost, damage or expense arising from or relating to any use of this document other than for its intended purpose on this project.

This drawing shall be read in conjunction with all other relevant drawings, specifications and associated documentation. Any discrepancies, errors or omissions are to be reported to the originator before proceeding with work.

All dimensions are to be checked on site by the contractor prior to proceeding with any work.

Hazard Identification

ref

hazard

date

ref

hazard

date

C2

BUILDING SIGNAGE LOCATIONS SHOWN

PJV

27.02.23

C1

CONSTRUCTION ISSUE

PJV

11.08.22

ref

revision

by

date

B
&
H

Architects
Consulting Engineers
Quantity Surveyors

21 Silvenwell Street
Bolton
BL1 1PR
t: 01204 525321
email@bghbolton.co.uk
www.bghbolton.co.uk

client

ETEC GROUP

project

WOMBOURNE LC REFURB

drawing

EXTERNAL WORKS

drawn by

Author

date

checked by

Checker

date

scale

1:50

A1

dwg no

2245.03.242

rev

C2