

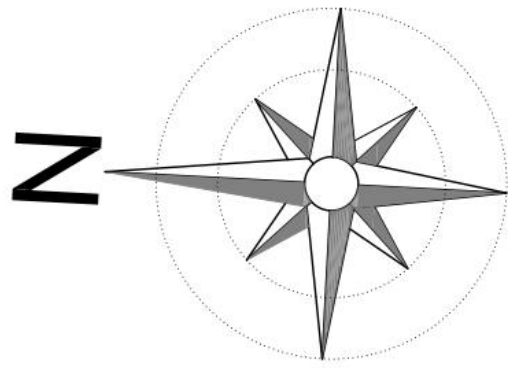


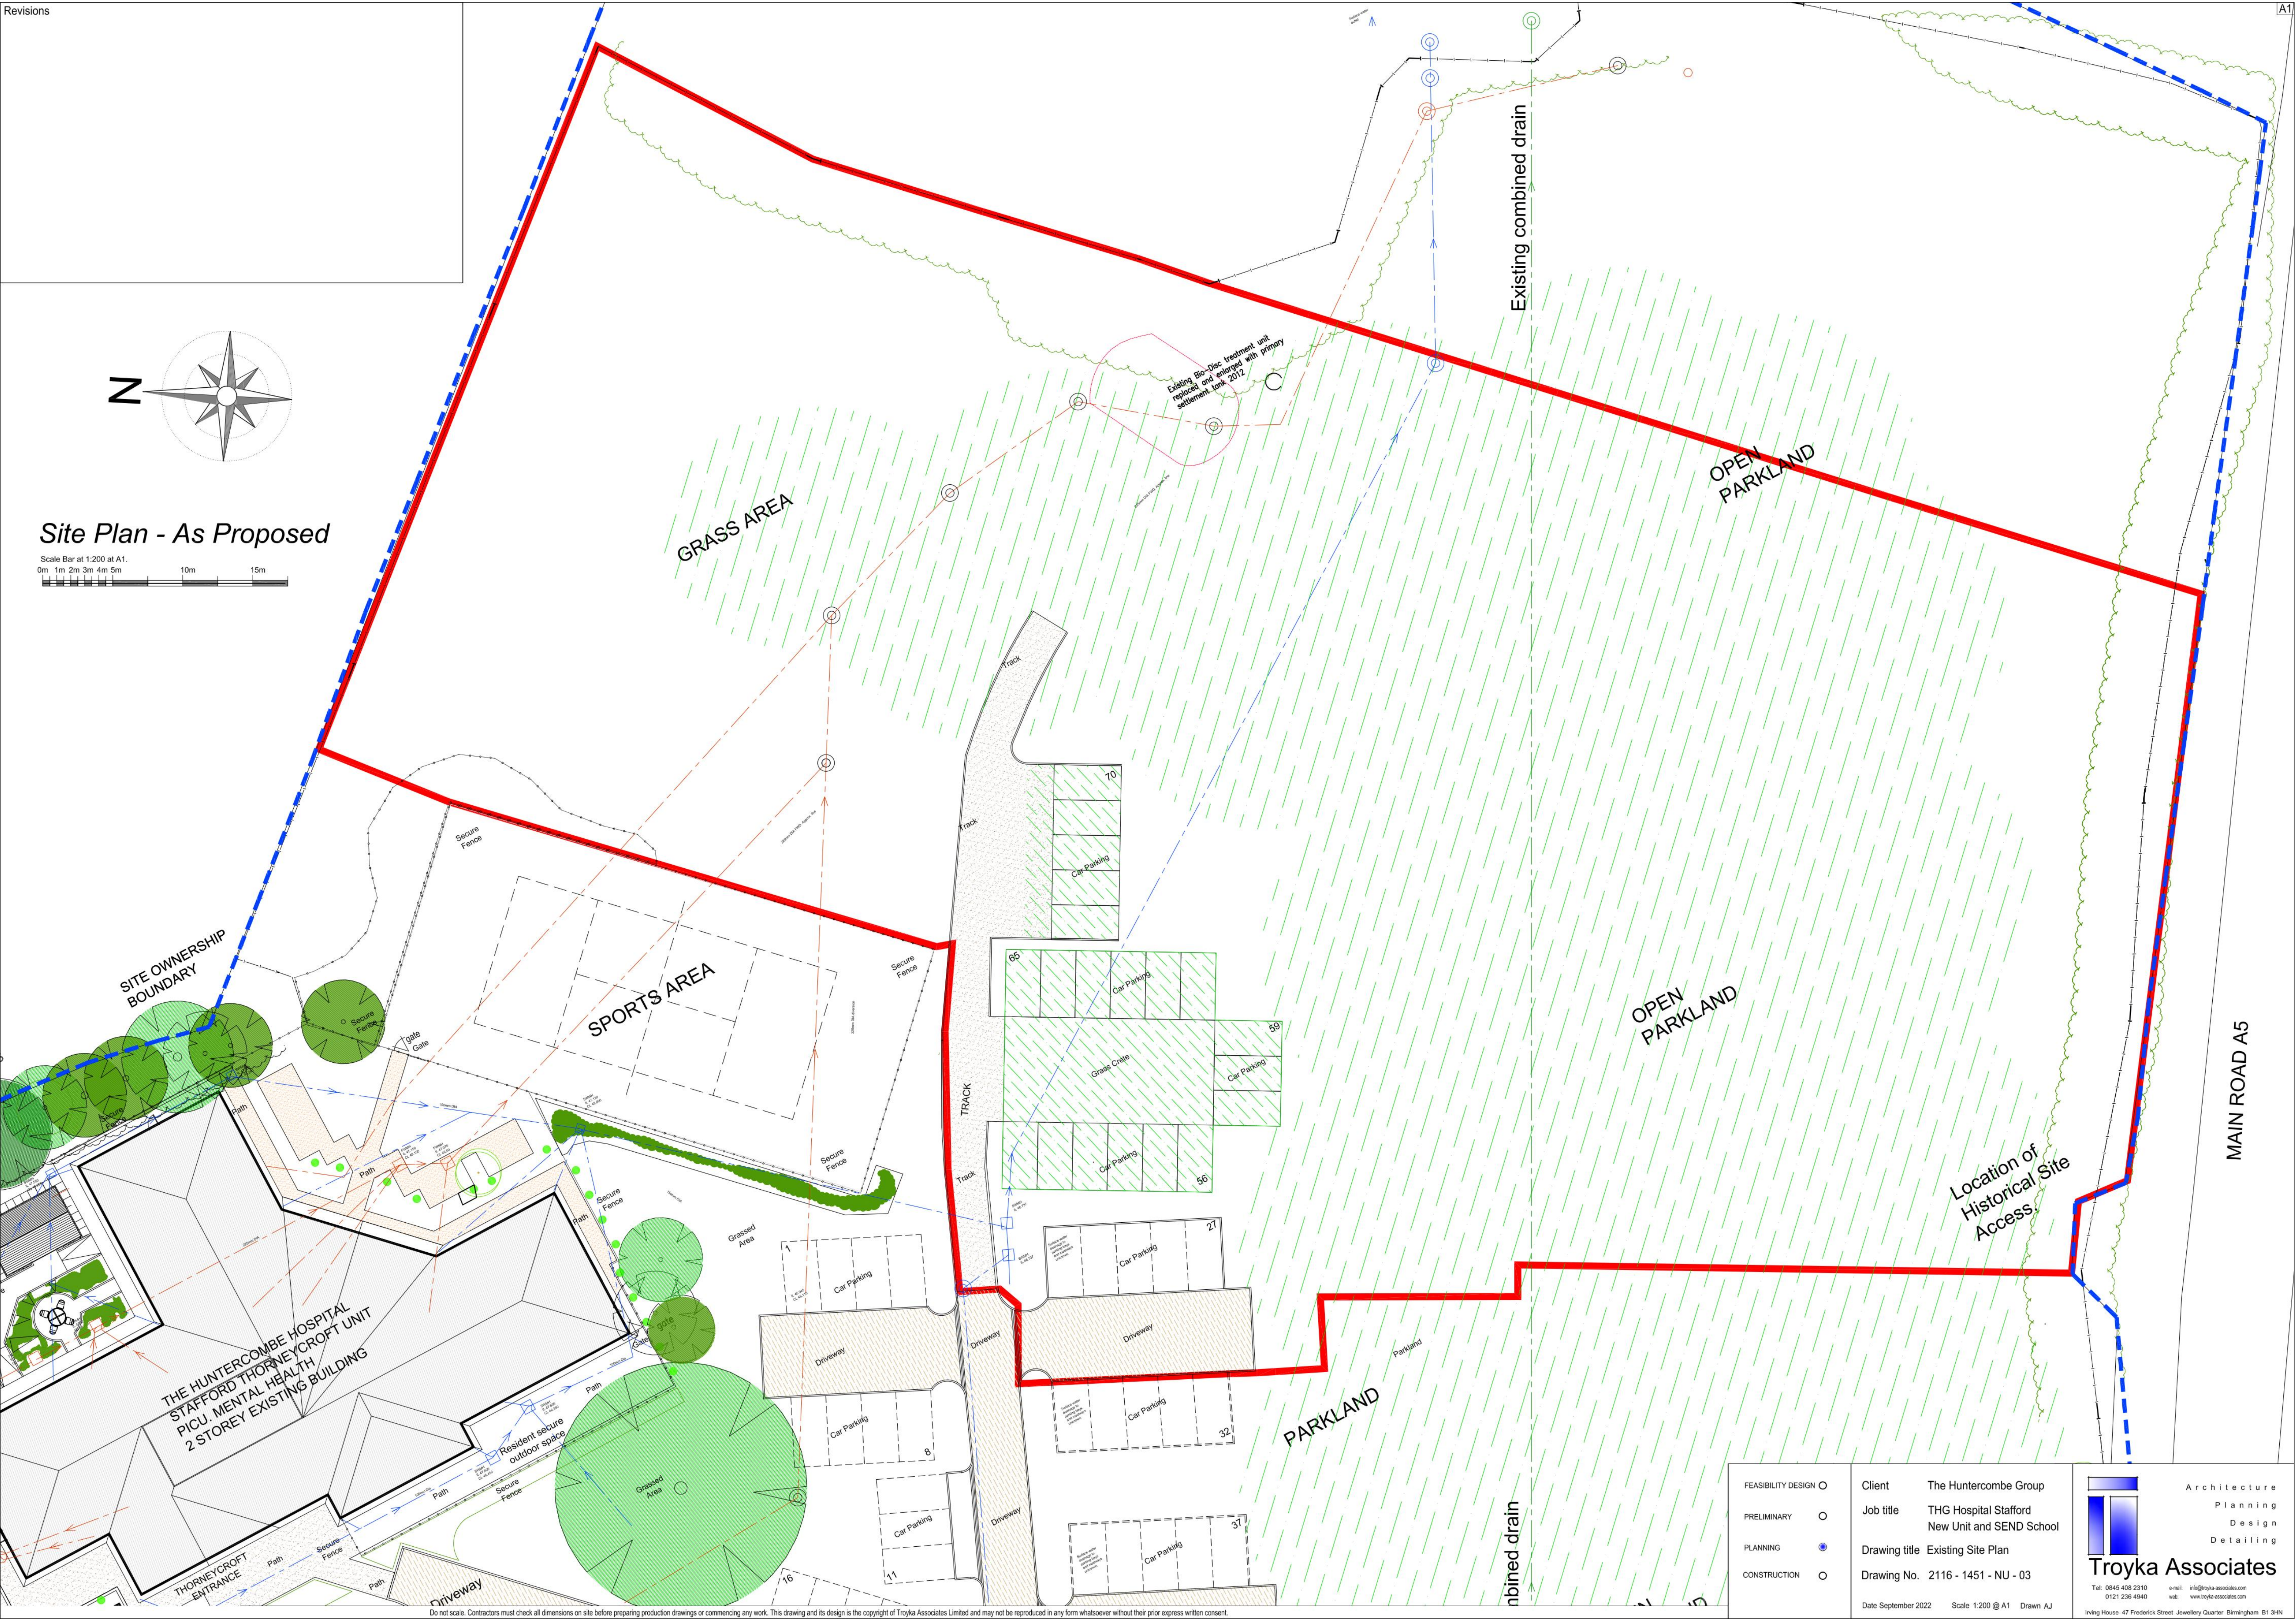

Site Plan - As Proposed

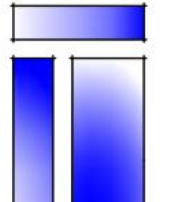

FEASIBILITY DESIGN	○	Client	The Huntercombe Group	 Troyka Associates Tel: 0845 408 2310 0121 236 4940 e-mail: info@troyka-associates.com web: www.troyka-associates.com Irving House 47 Frederick Street Jewellery Quarter Birmingham B1 3HN		
PRELIMINARY	○	Job title	THG Hospital Stafford New Unit and SEND School			
PLANNING	●	Drawing title	Existing Site Plan			
CONSTRUCTION	○	Drawing No.	2116 - 1451 - NU - 03			
		Date	September 2022			
			Scale	1:200 @ A1	Drawn	AJ

Do not scale. Contractors must check all dimensions on site before preparing production drawings or commencing any work. This drawing and its design is the copyright of Troyka Associates Limited and may not be reproduced in any form whatsoever without their prior express written consent.