


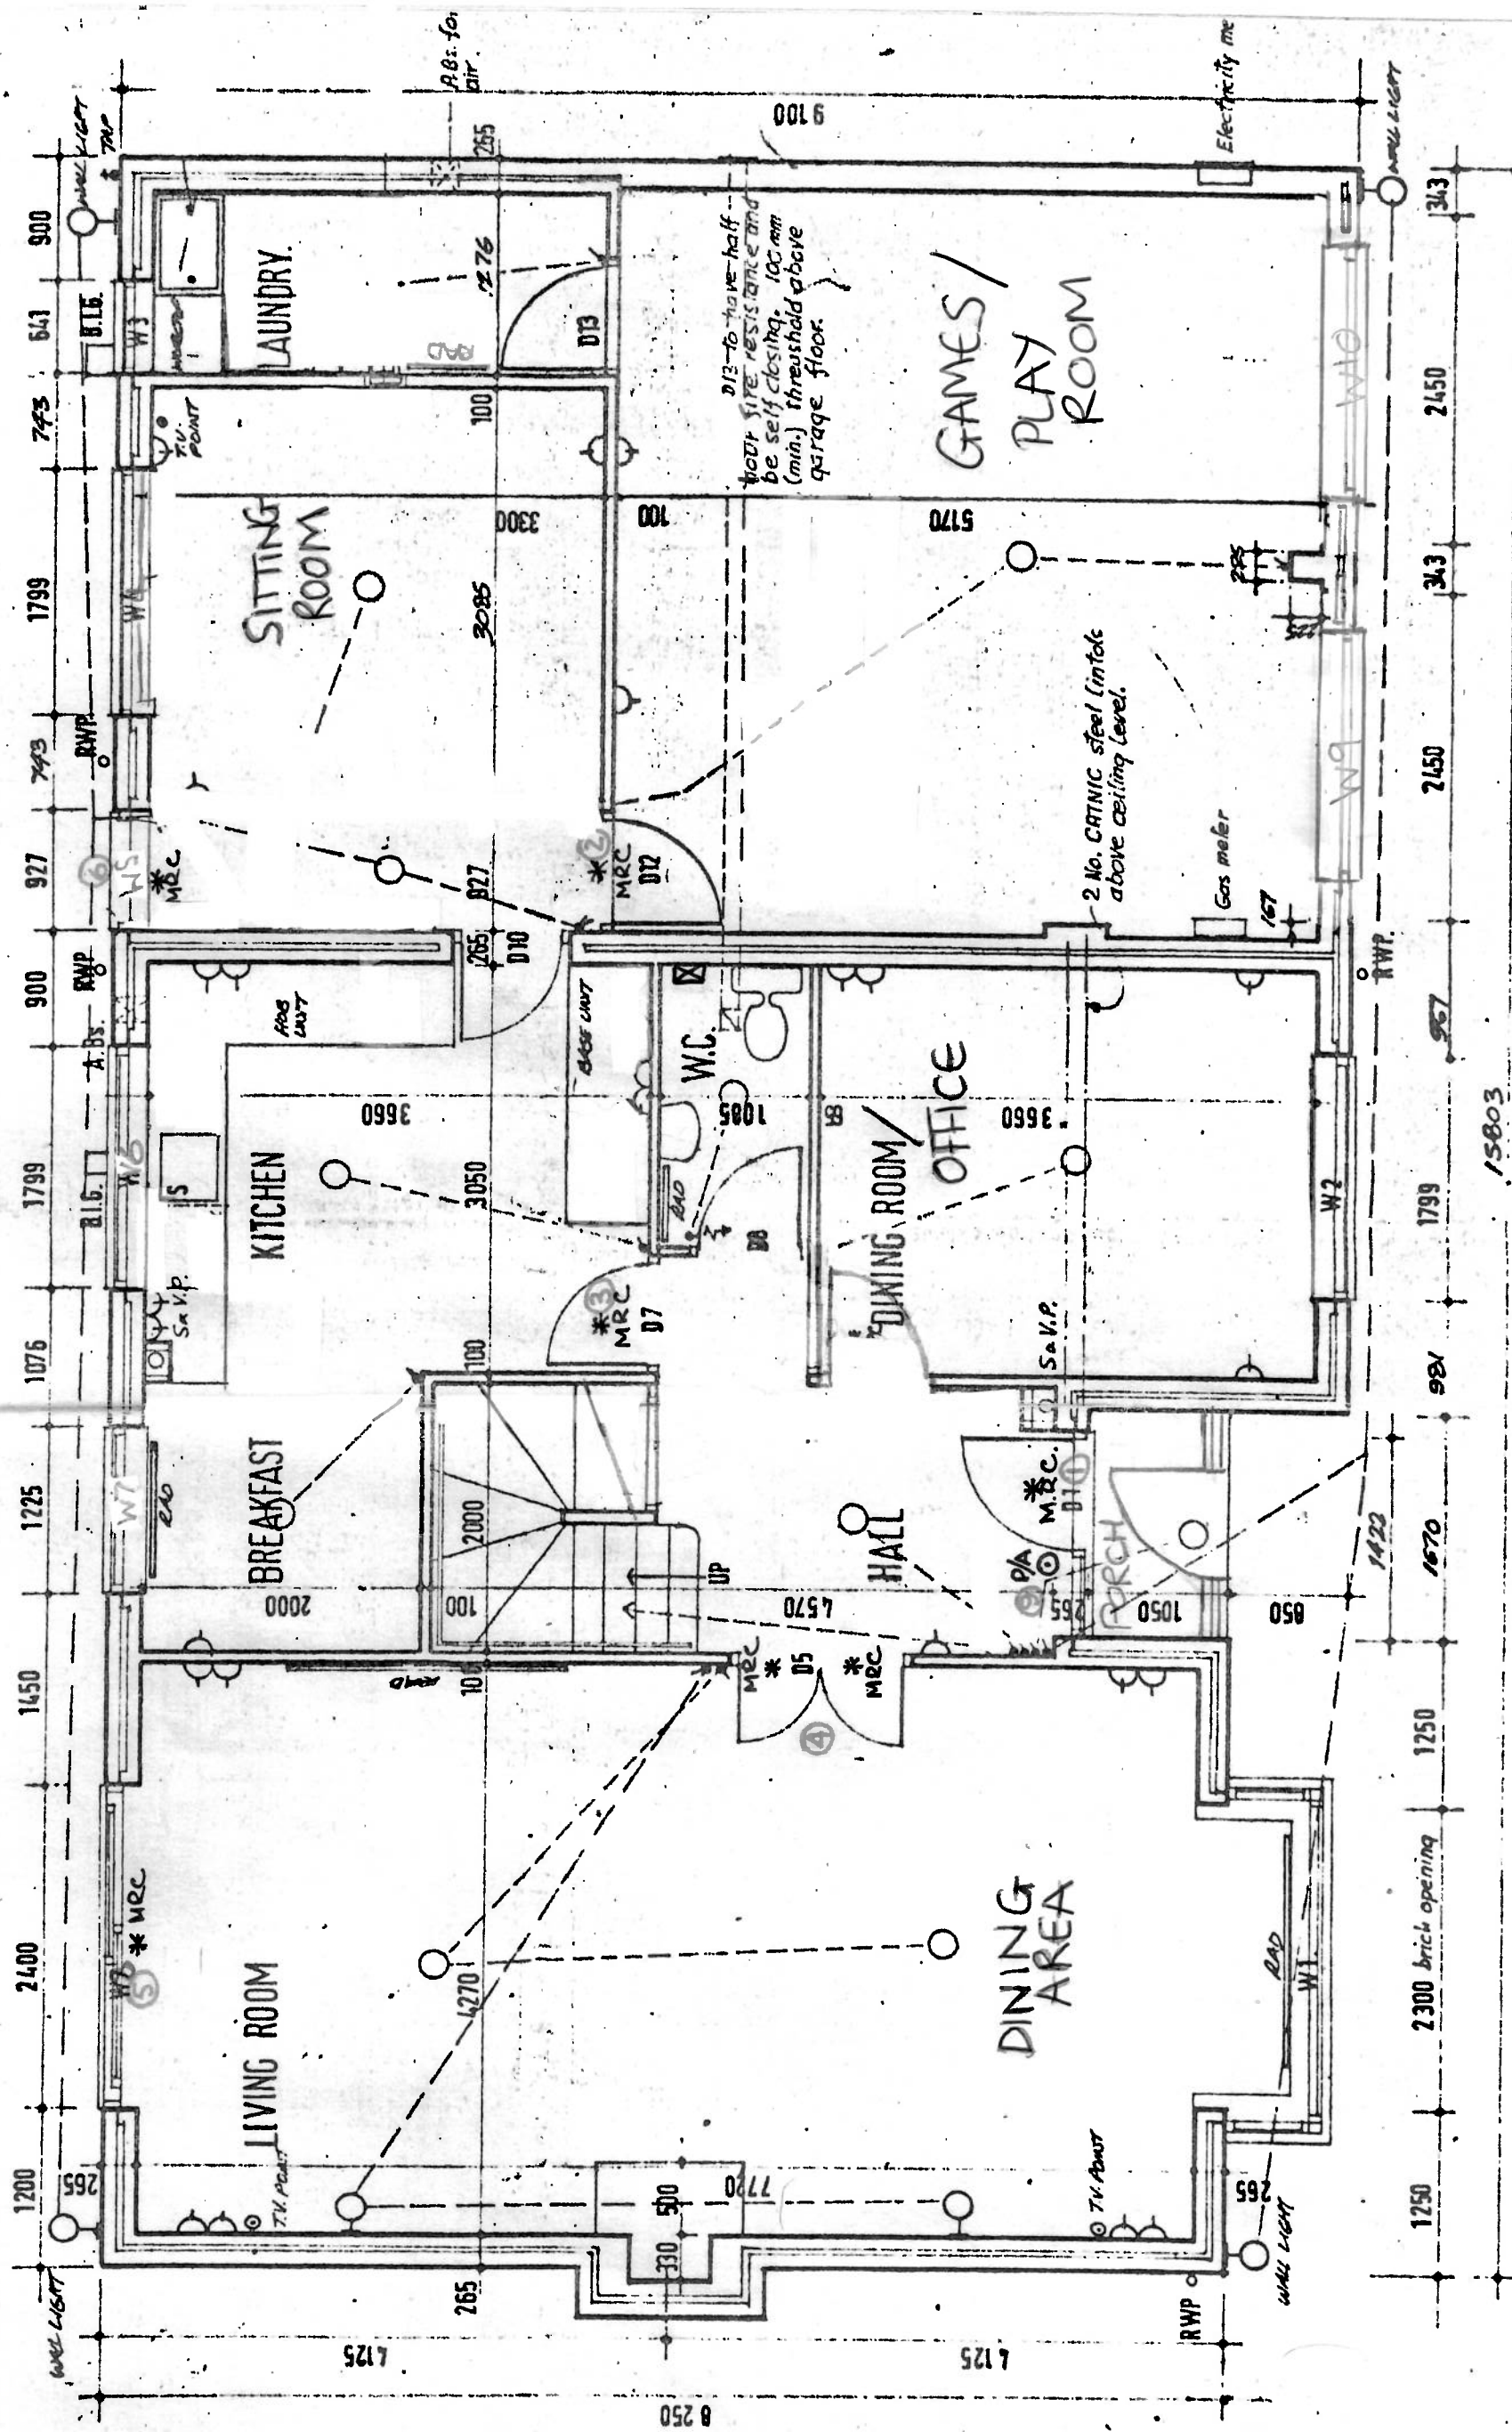

PROPOSED GROUND FLOOR PLAN SCALE 1:50