



FRONT ELEVATION




SIDE ELEVATION




REAR ELEVATION



SIDE ELEVATION

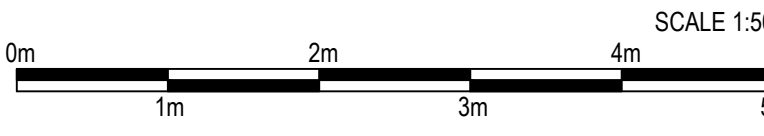

SCALE 1:50

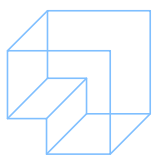REV	DRAWN	DATE
 <b>Sdb architecture</b> DESIGN, PLANNING & PROJECT MANAGEMENT 20 Bridgnorth Road, Wombourne, Staffs, WV5 5AA Tel: 01902 894517 Mob: 07864454194 Email: peter@sevendesignbuild.com		
PROJECT <b>PROPOSED EXTENSION &amp; ALTERATIONS ELSFIELD, DUNSLEY DRIVE, KINVER, DY7 6NB</b>		
CLIENT <b>MR &amp; MRS A. WINDRIDGE</b>		
DRAWING <b>EXISTING ELEVATIONS</b>		
DRAWN	CHECKED	APPROVED
CAD	SCALE 1:50 @ A1	DATE 28.04.23
DRAWING No: <b>2395/S2</b>		REV