

PROPOSED DWELLING
First Floor
First Floor Floor Area: 134 m2
External Walls: Traditional Brickwork
External Windows / Doors: uPVC double glazed

Elevation 02

outline of original submission


chimney stack

Elevation 03



Elevation 04

Elevation 01

First Floor Plan

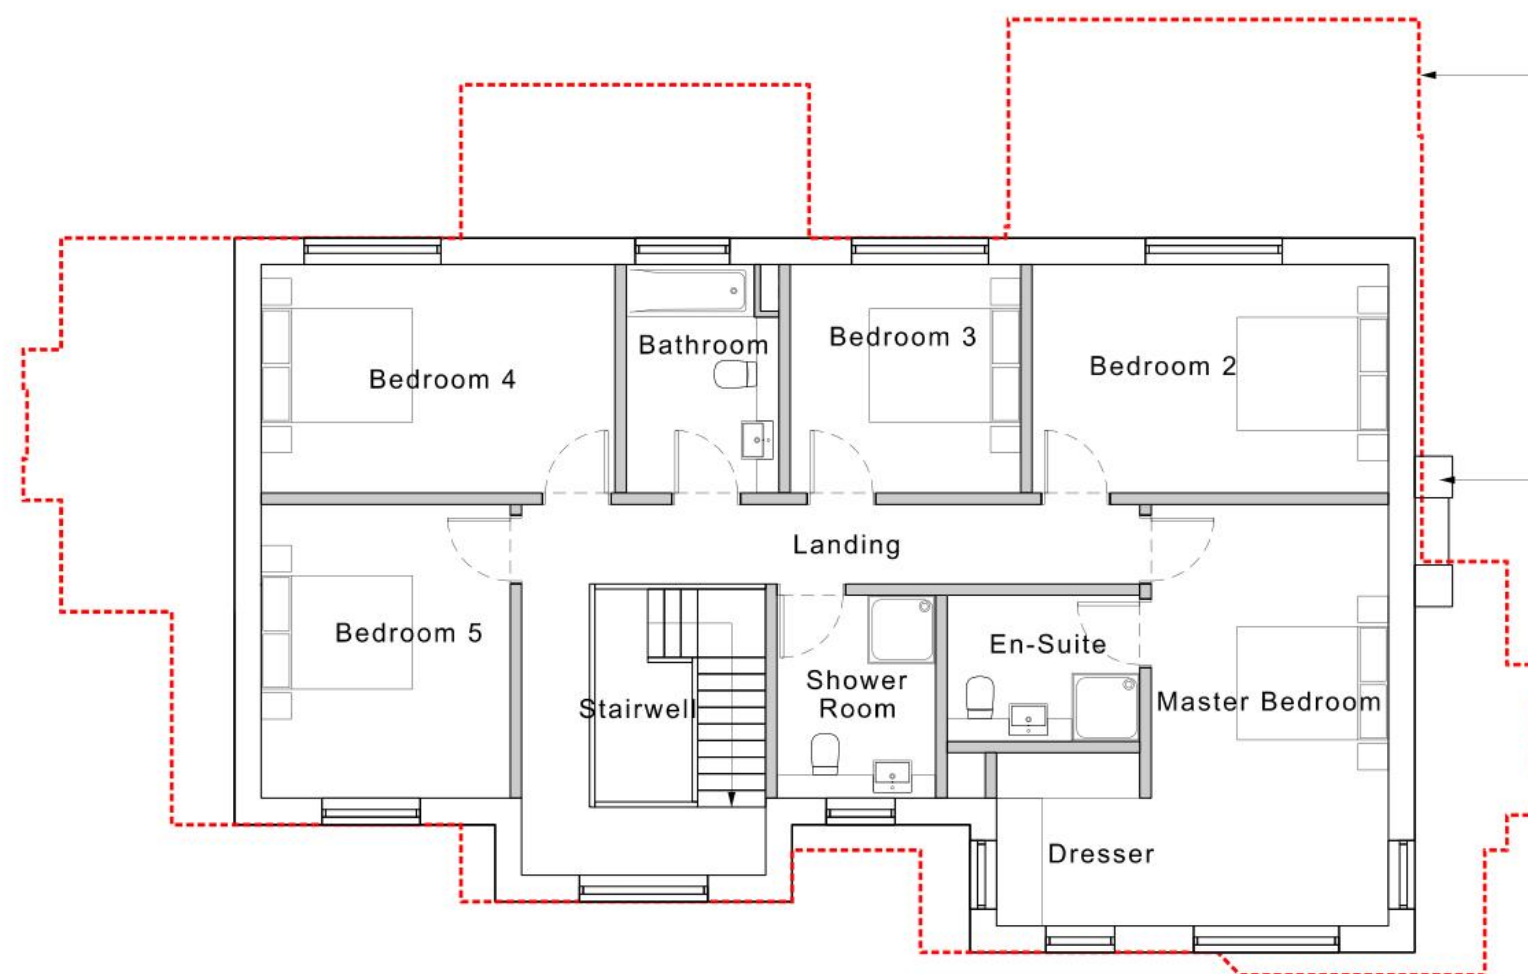

This drawing is subject to copyright law and it must not be copied or reproduced without consent.  
The purpose of this drawing is for a planning submission only.

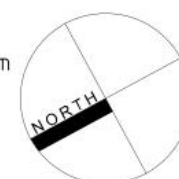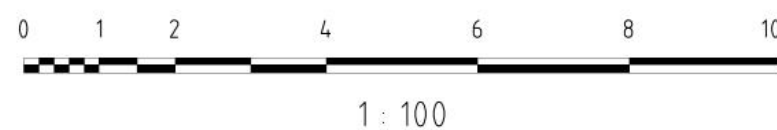

**id** architectural consultancy  
email: i\_drng@yahoo.co.uk  
**arb** Architects Registration Board

REPLACEMENT DWELLING - ROBINS NEST FARM  
**FIRST FLOOR**  
**PROPOSED PLANNING**  
Date March 2021  
Scale 1:100@ A3  
049 - 0032A

Rev	Date	Comment
-	22.01.22	Issued for Planning Application
-	23.09.22	Issued for Planning Application