

General Notes:


Except for local planning authority use this drawing should not be scaled. If in any doubt – ask !!

This drawing is to be read in conjunction with any other Central Design Consultants Ltd drawings


All details and dimensions are to be confirmed on site by contractor, prior to works commencing or any ordering of materials. Should any discrepancy be noted between design details/drawings and with dimensions or details on site, Central Design Consultants should be notified and guidance obtained prior to proceeding with any works

This drawing is only to be used 'for construction' if specifically noted as such

The contractor is responsible for maintaining the structural stability of the structures, ground and excavation at all times and the design, detail & installation of all necessary temporary works

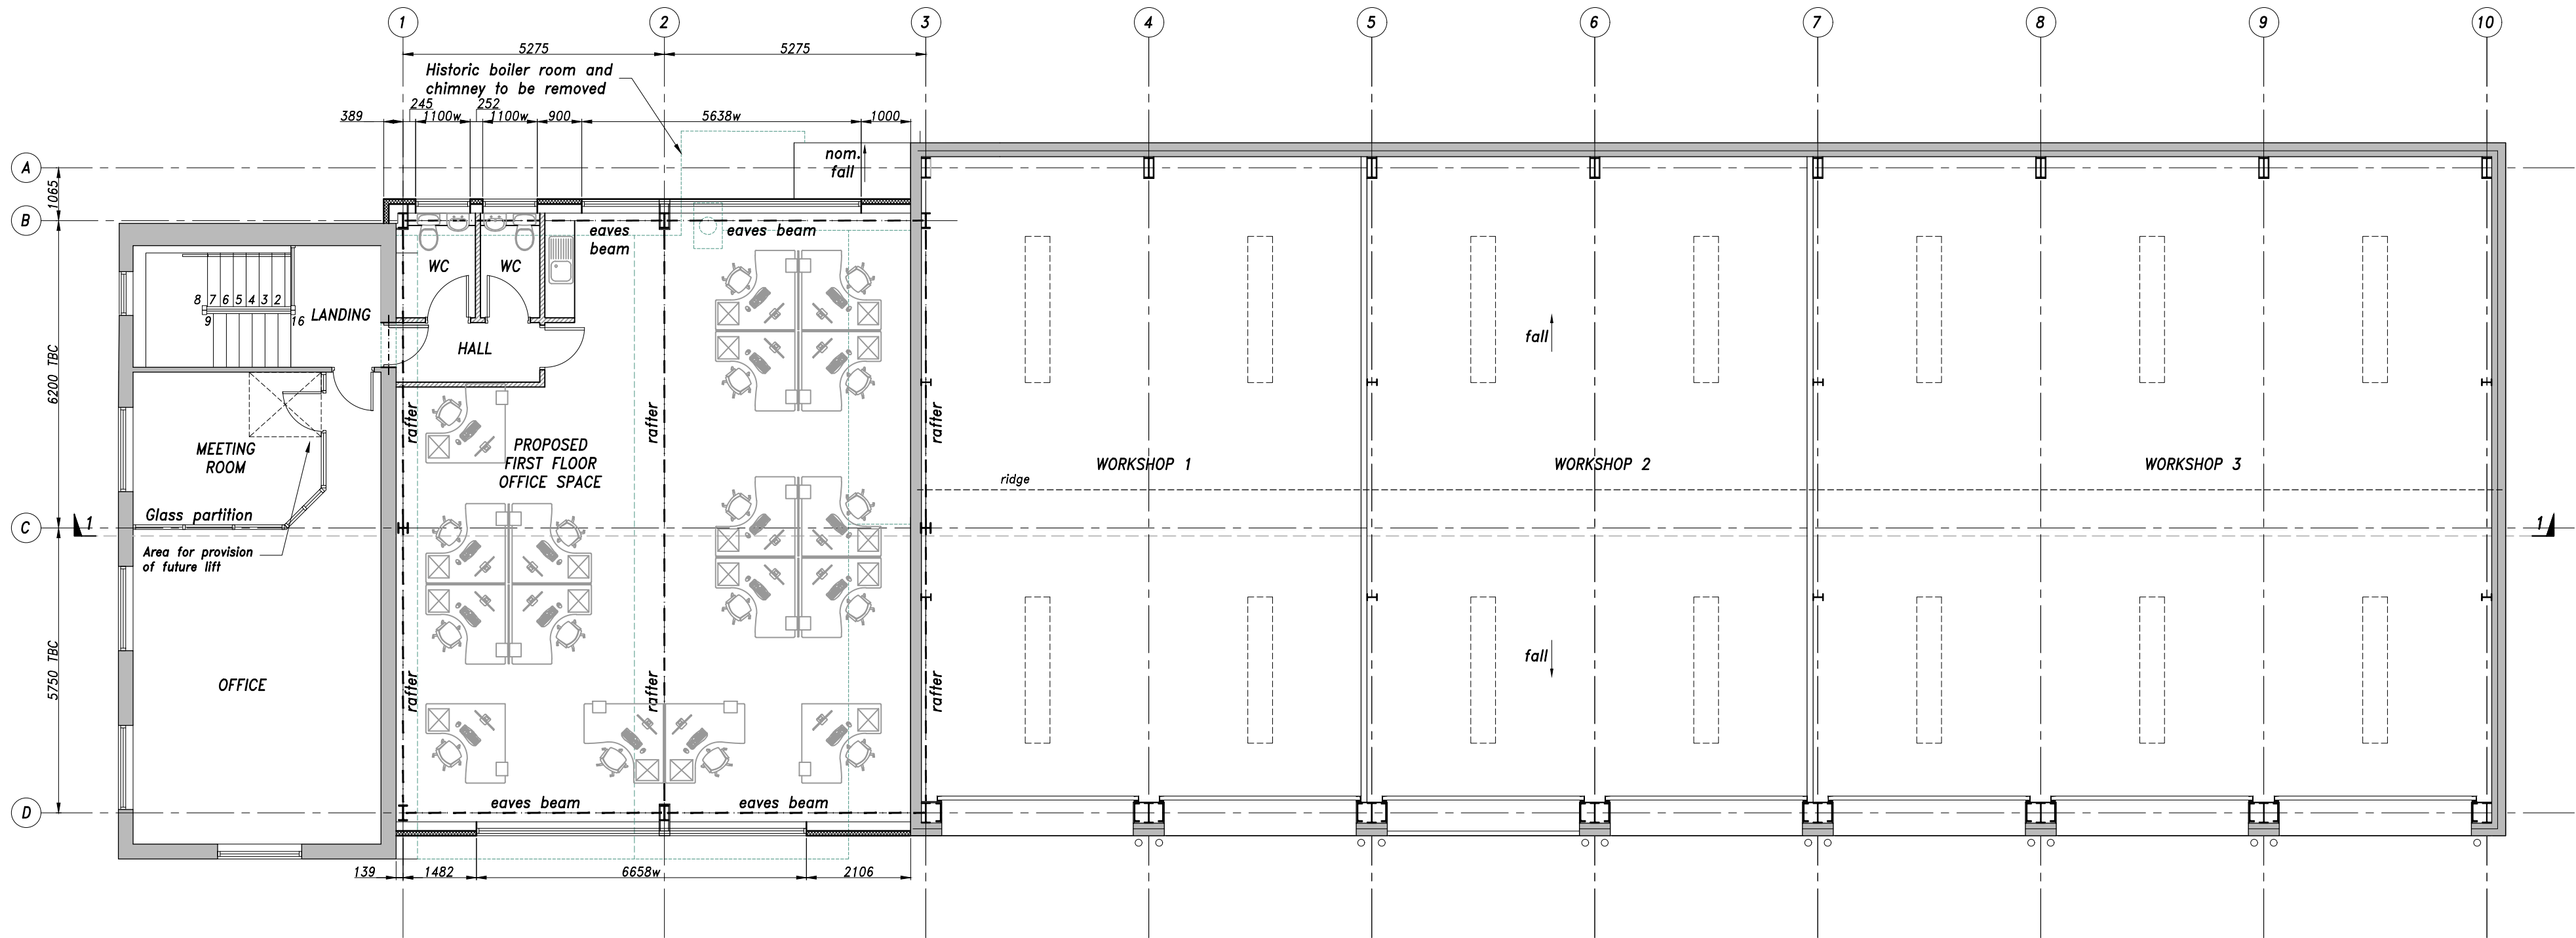

First Floor Plan as Proposed (1:100)

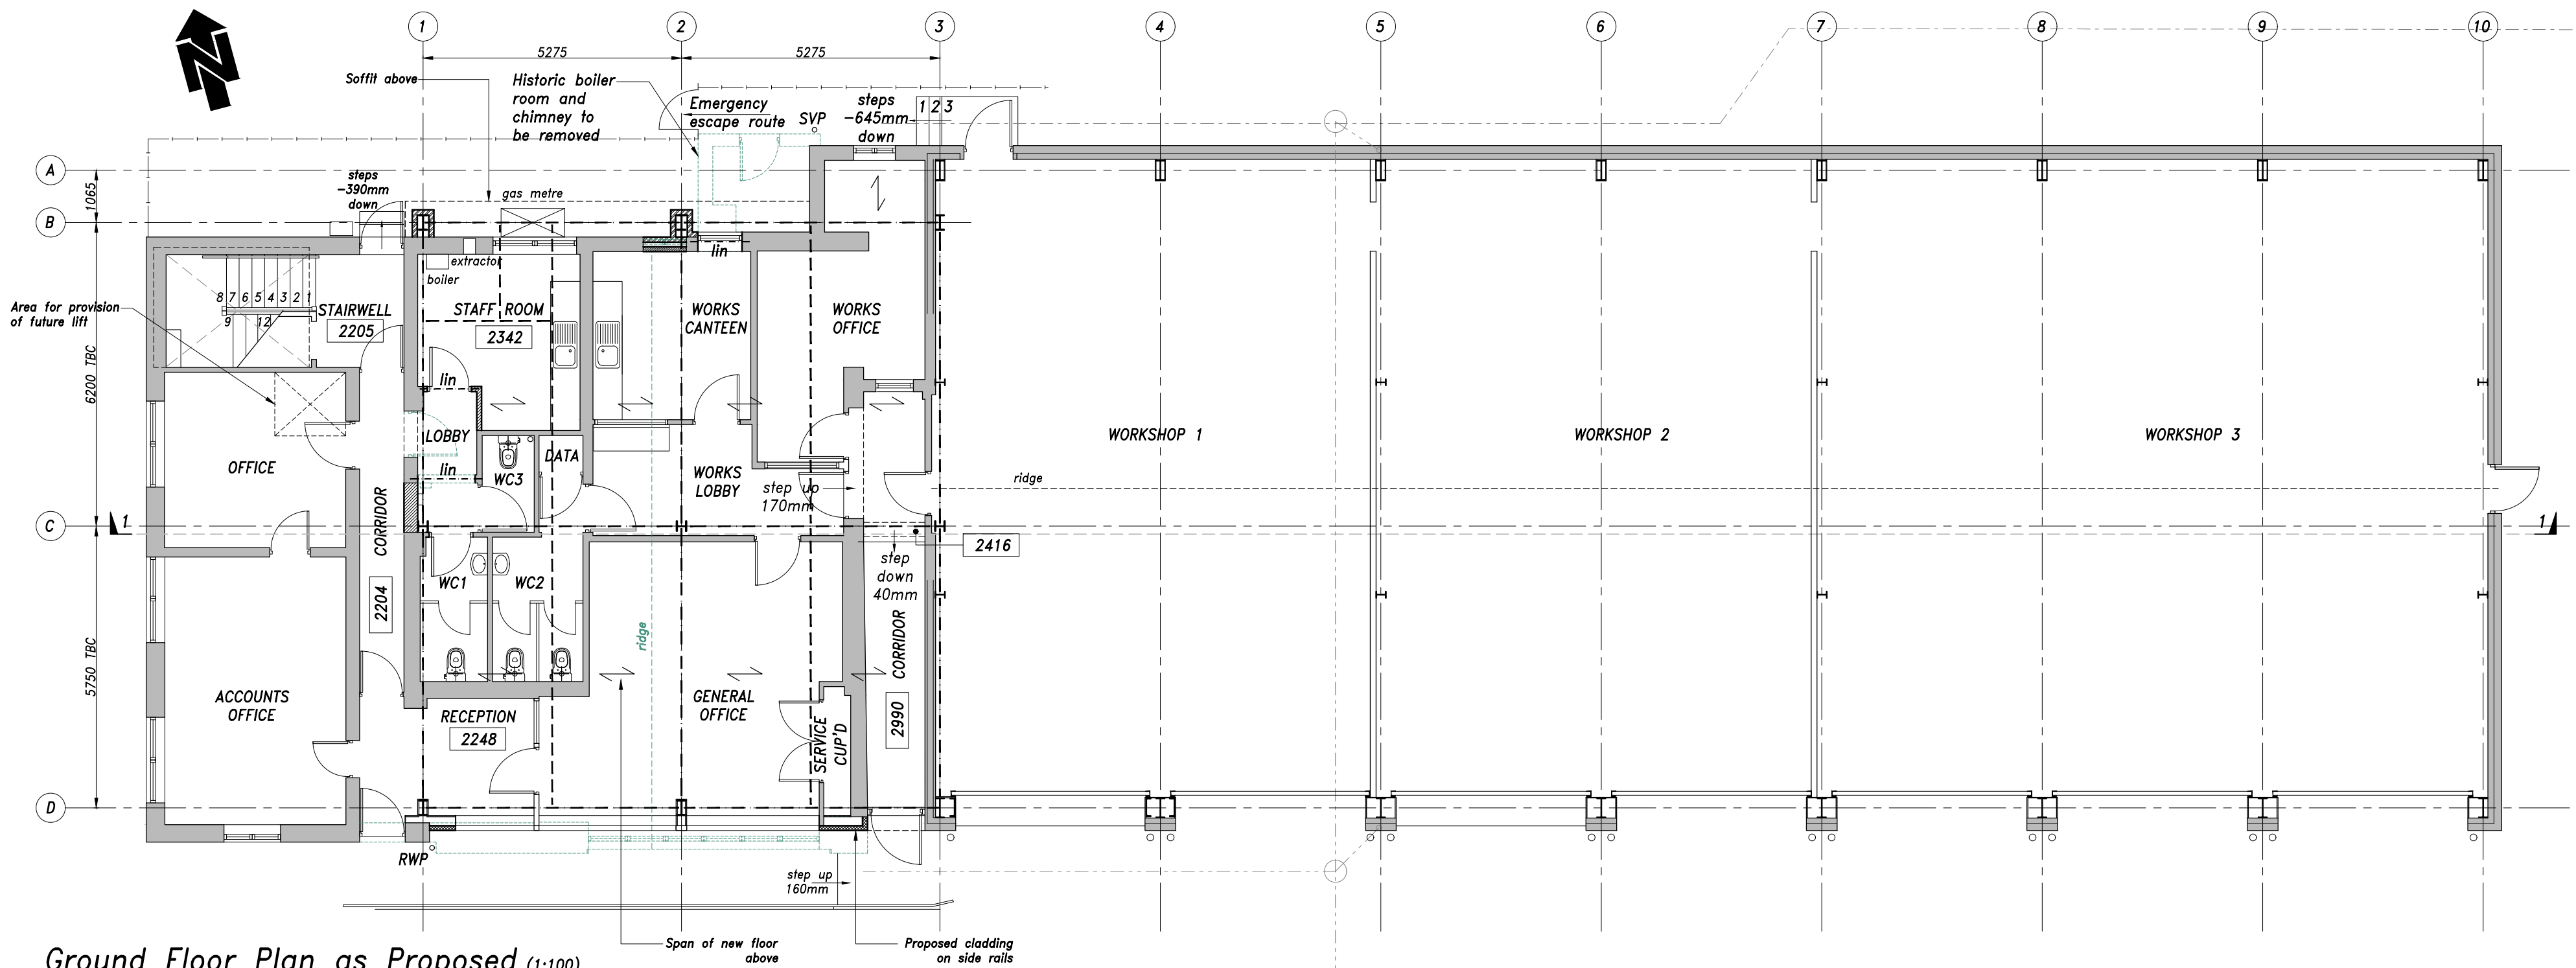

Ground Floor Plan as Proposed (1:100)

Central Design Consultants Ltd.

**FOR PLANNING
PURPOSES ONLY**

NOT TO BE USED FOR CONSTRUCTION

Rev b: First floor stairwell window in gable omitted 24.05.22 JL
Rev a: First floor plan updated to include first floor toilets 18.02.22 JL

Central Design Consultants Ltd.
Civil Structural Building

The Old Chapel, Bliton Street, Sedgley, West Midlands, DY3 1JB
Tel: 01902 662244 www.centraldesignconsultants.co.uk

Client Calibre Build Ltd.

Job Title
ND Brown, Slade Heath Garage, Old
Stafford Road, Coven,
Wolverhampton, WV10 7PD

Drg. Title
Ground Floor Plan & First
Floor Plan as Proposed

Scale	1:100 @ A1	Drg. No.
Date	January 2022	2033-082-03b
Drawn	CS	