


NOTES



This Document is presented to the Client named below in respect of the Project named below, and may not be used or relied on by any other person or by the client in relation to any other matters not covered specifically by the scope of this Document.

Notwithstanding anything to the contrary contained in the Document, Kier Business Services Limited is obliged to exercise reasonable skill, care and diligence in the performance of the services required by [client] and Kier Business Services Limited shall not be liable except to the extent that it has failed to exercise reasonable skill, care and diligence, and this Document shall be read and construed accordingly.

This Document has been prepared by Kier Business Services Limited and no individual is personally liable in connection with the preparation of this Document Type. By receiving this Document and acting on it, the client or any other person accepts that no individual is personally liable whether in contract, tort, for breach of statutory duty or otherwise Kier Business Services Limited has used reasonable endeavours to provide information that is correct and accurate and the Document sets out reasonable conclusions that have been reached on the basis of the information available.

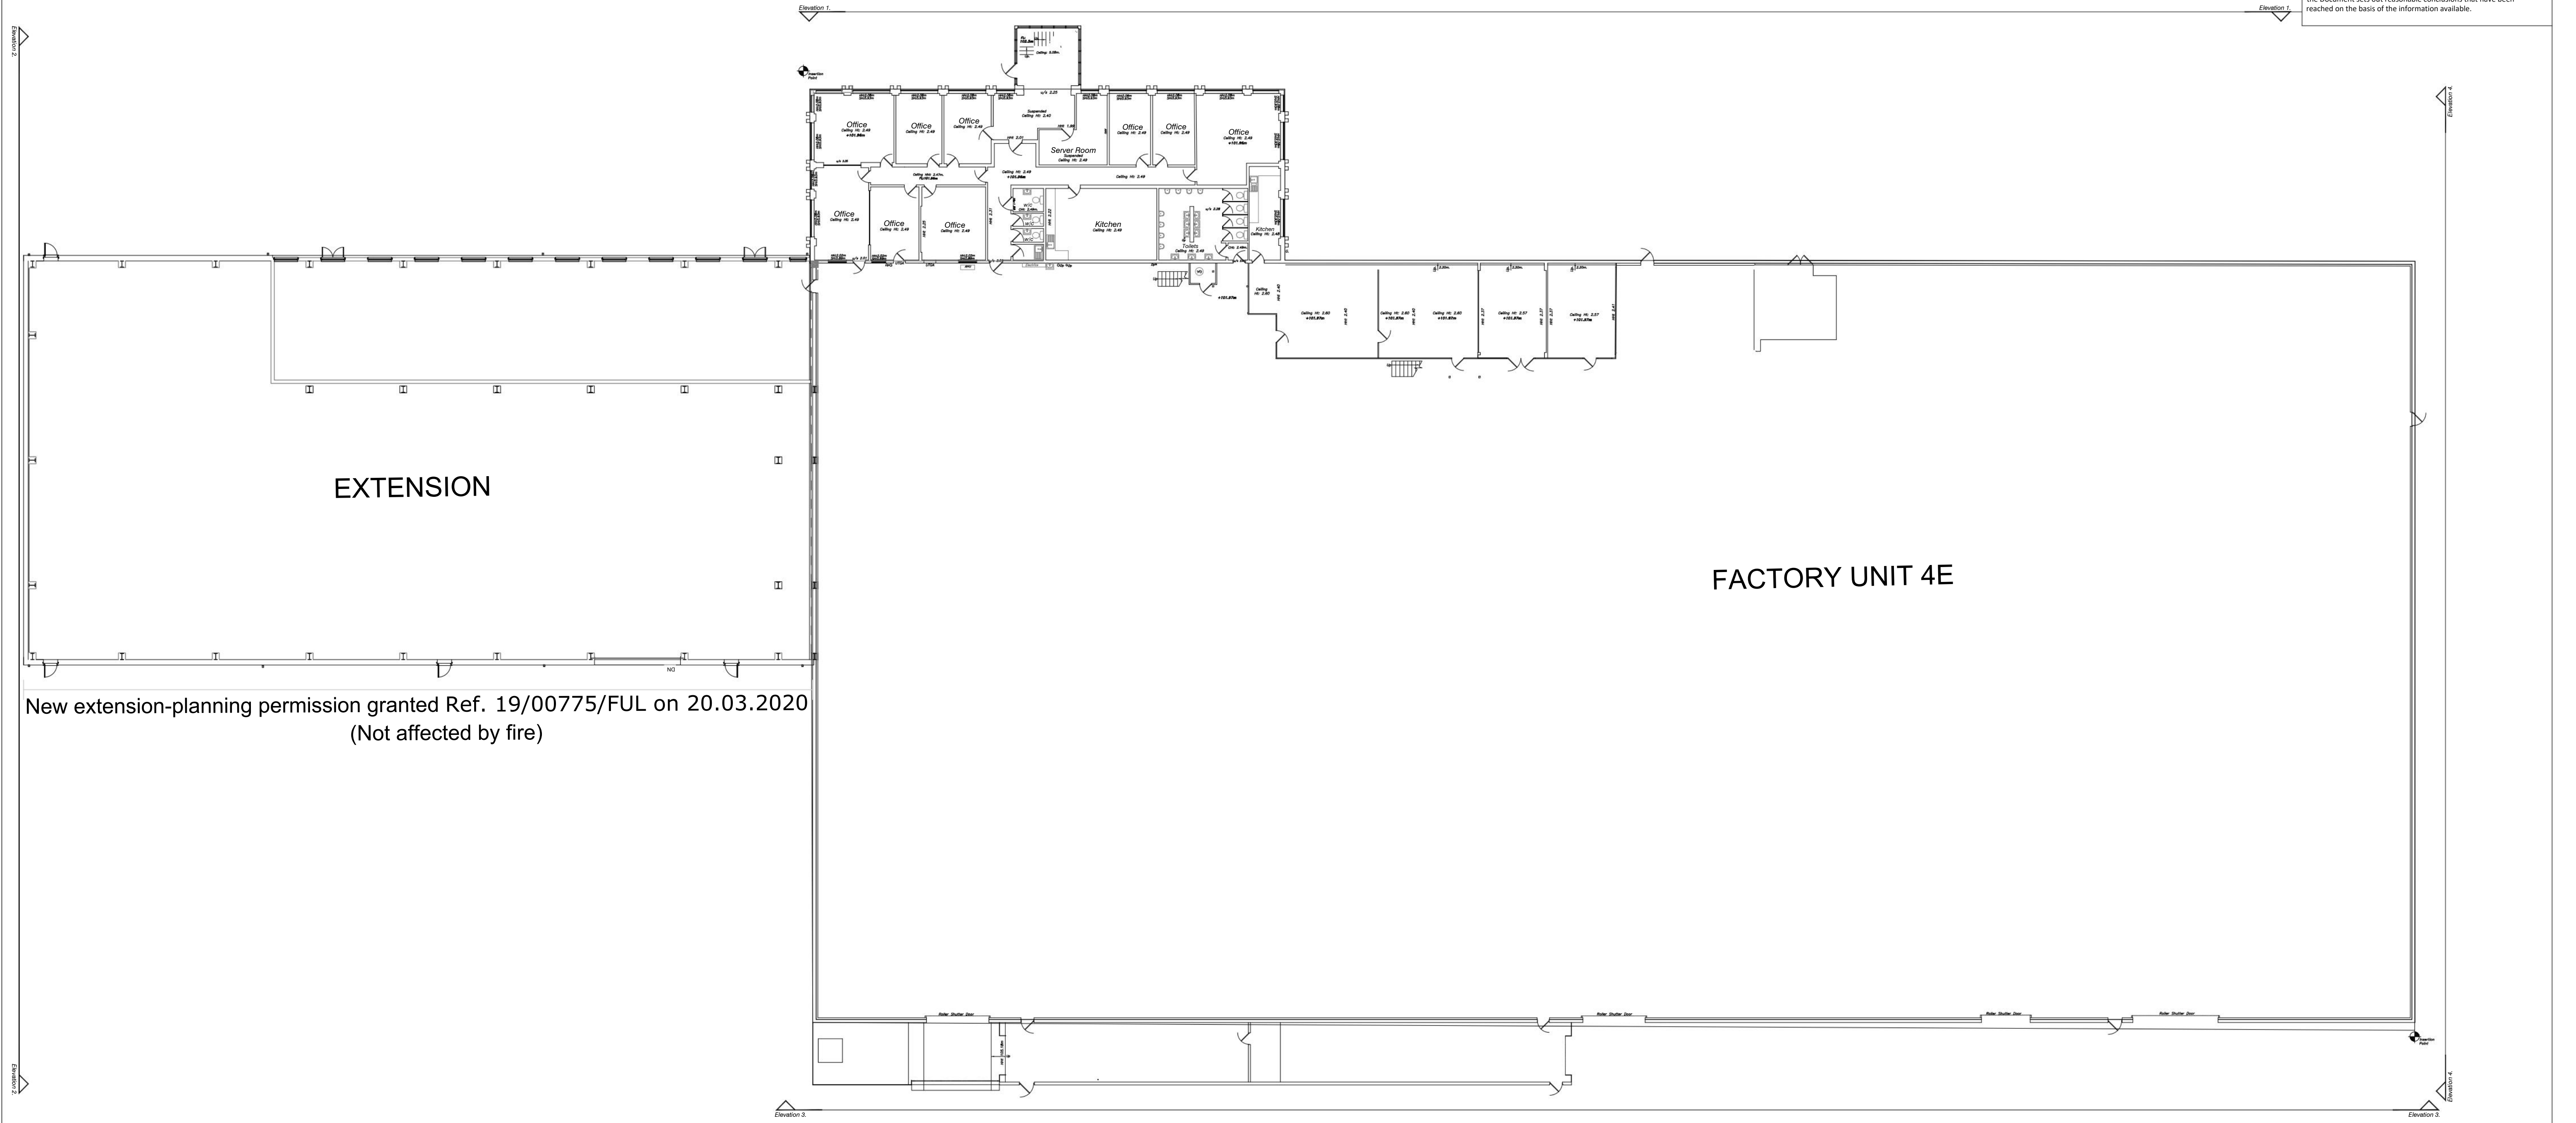

New extension-planning permission granted Ref. 19/00775/FUL on 20.03.2020
(Not affected by fire)

 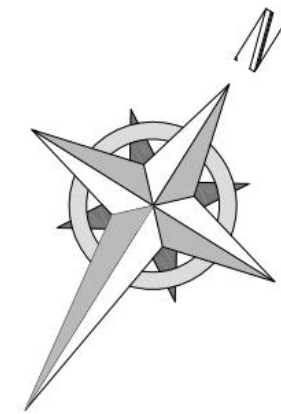

P01	Suitable for Planning	SK	SF	MA
Version	Amendment	Drawn & Date	Checked & Date	Approved & Date
<div><div></div><div>KIER</div></div>				
Issuing Office WATERBEACH		Telephone		
E-mail				
Internal Project Number FAFD				
Client South Staffordshire District Council				
Project Name Telling Architectural Unit 4E Station Road, Four Ashes.				
Drawing Title Fire damage refurbishment				
Drawing File Existing ground floor plan				
Scale 1:200	Original Size A1	RIBA Stage 3		Status S4
Date of First Issue July 2022	Author SK	Checked SF	Approved MA	Revision P01
FAFD-KBS-XX-GF-DR-A-2020				
Project	Originator	Journalist	Type	Revision