


NOTES

This Document is presented to the Client named below in respect of the Project named below, and may not be used or relied on by any other person than the client named below. The Client understands and covered specifically by the scope of this Document.


Notwithstanding anything to the contrary contained in the Document, Kier Business Services Limited is obliged to exercise reasonable skill, care and diligence in the performance of the services provided by Kier Business Services Limited. Kier Business Services Limited shall not be liable except to the extent that it has failed to exercise reasonable skill, care and diligence, and this Document shall be read and construed accordingly.

This Document has been prepared by Kier Business Services Limited and the individual is personally liable in connection with the preparation of this Document Type. By receiving this Document and acting on it, the client or any other person accepts that no individual is personally liable whether in contract, tort, or breach of statutory duty or otherwise Kier Business Services Limited has used reasonable endeavours to provide information that is correct and accurate and the client understands and agrees that no representation has been reached on the basis of the information available.

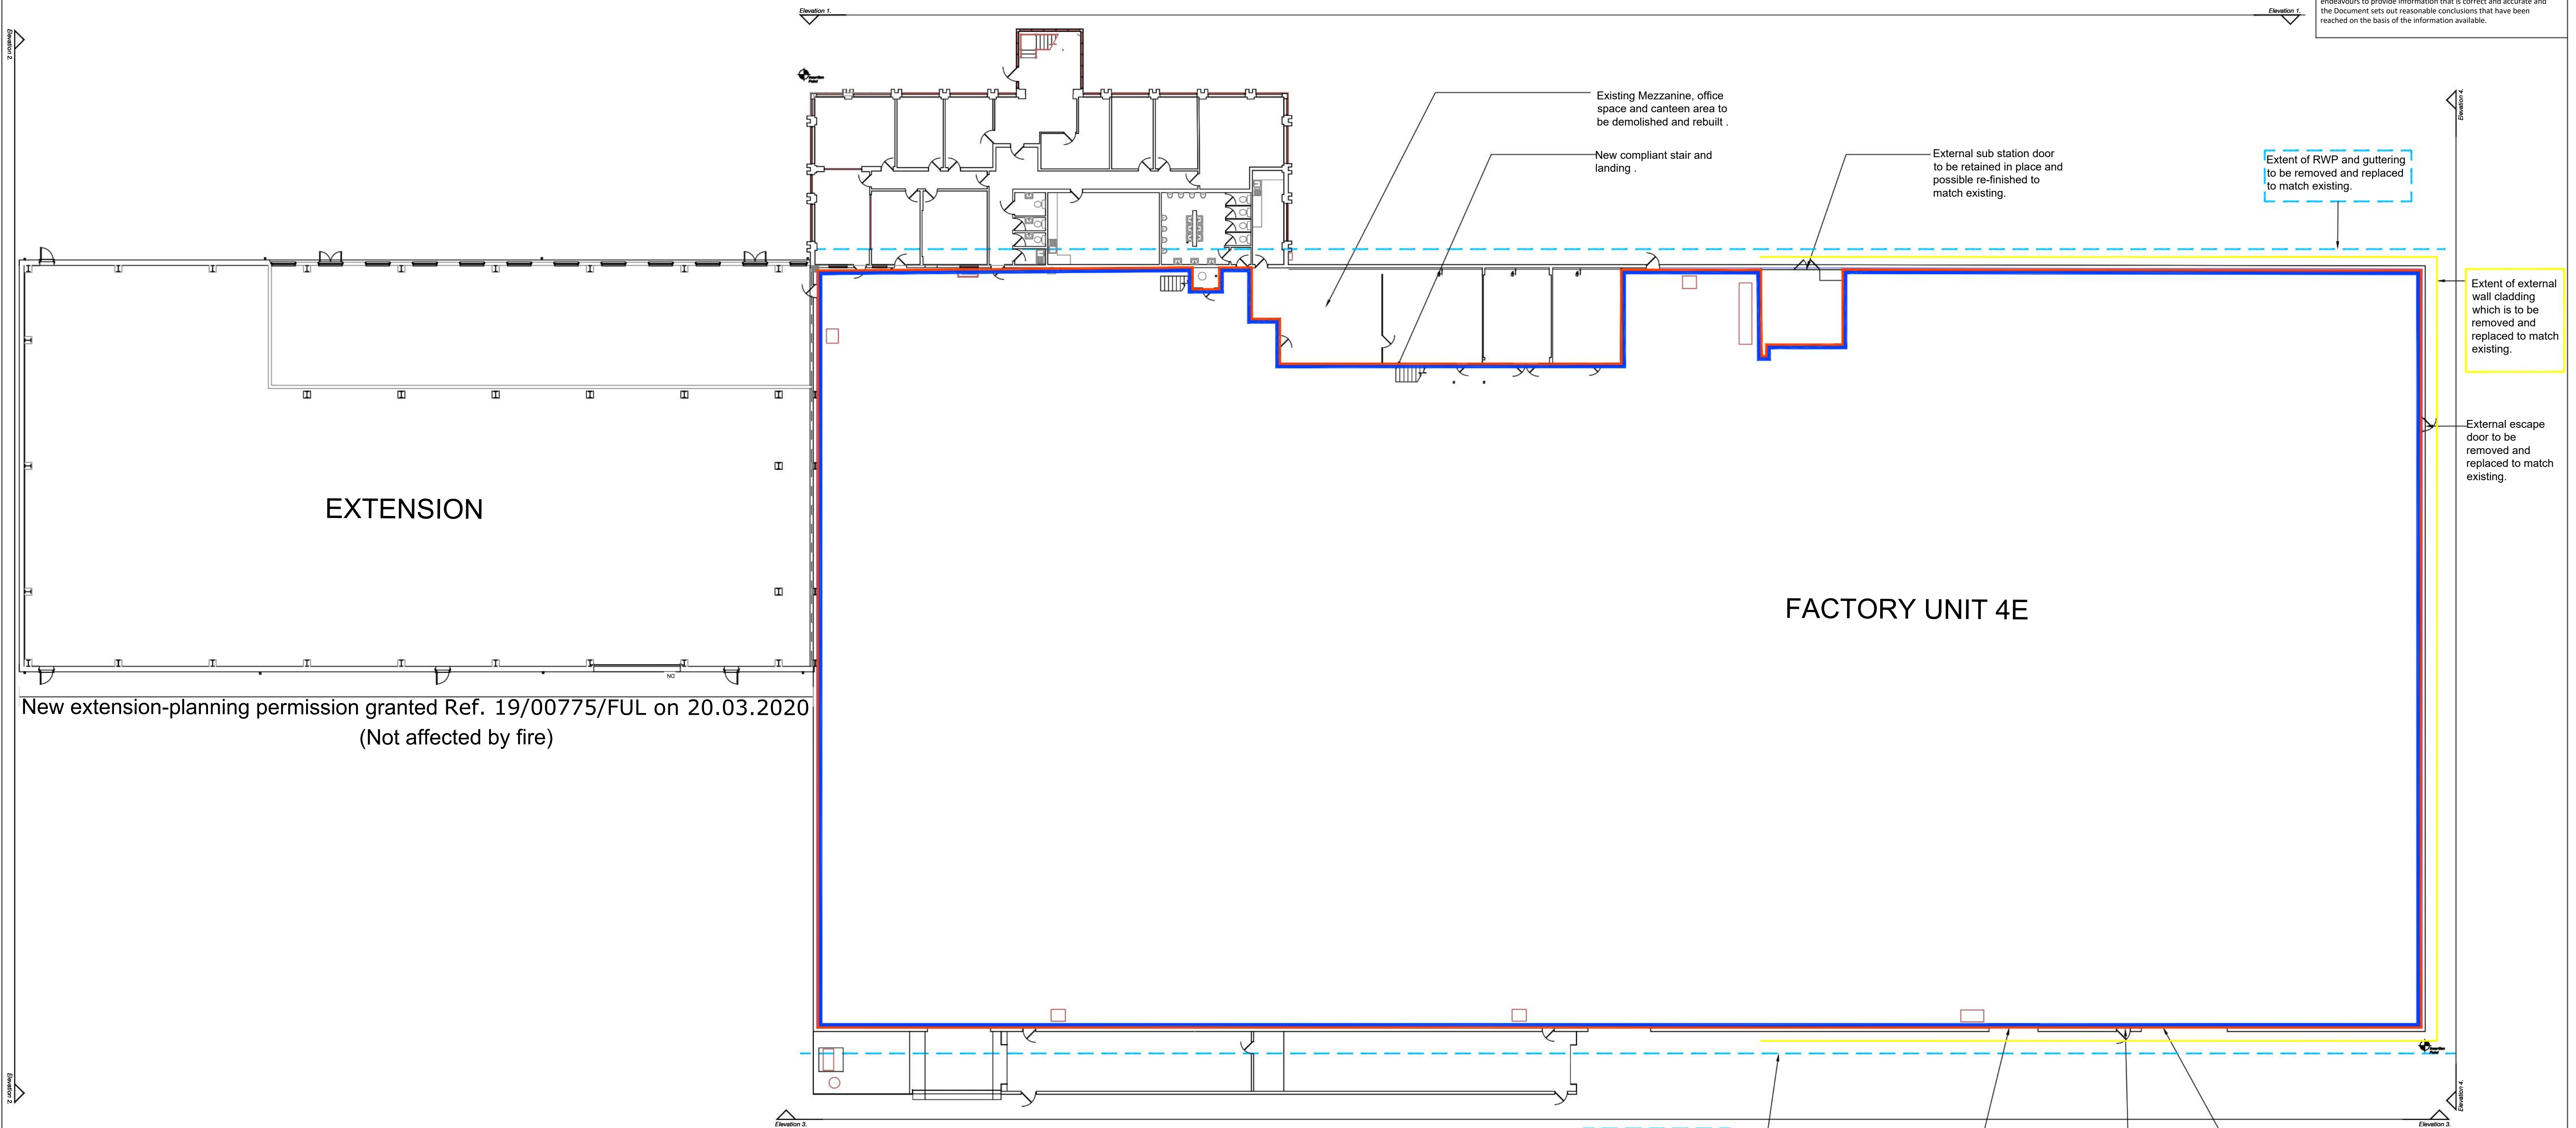

KEY:

- Extent of RWP and guttering.
- Extent of external wall cladding which is to be removed and replaced to match existing.
- Extent of smoke damage
- Extent of heat damage

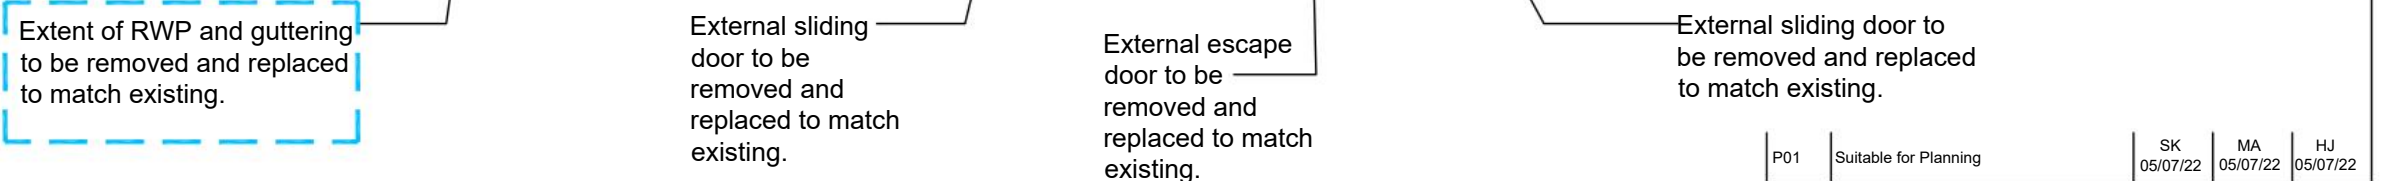

P01	Suitable for Planning	SK 06/07/22	MA 06/07/22	HJ 06/07/22
Version	Amendment	Drawn & Date	Checked & Date	Approved & Date
				
Issuing Office WATERBEACH		Telephone		
E-mail				
Internal Project Number FAFD				
Client South Staffordshire District Council				
Project Name Telling Architectural Unit 4E Station Road, Four Ashes. Fire damage refurbishment				
Drawing Title Proposed Ground Floor Plan				
Scale 1:200	Original Size A1	RIBA Stage	3	
Date of First Issue	Author SK	Checked SF	Approved MA	
FAFD-KBS-XX-GF-DR-01				Status S4 Revision P01
Project	Originator	Volume	Level	Type
Number				

