

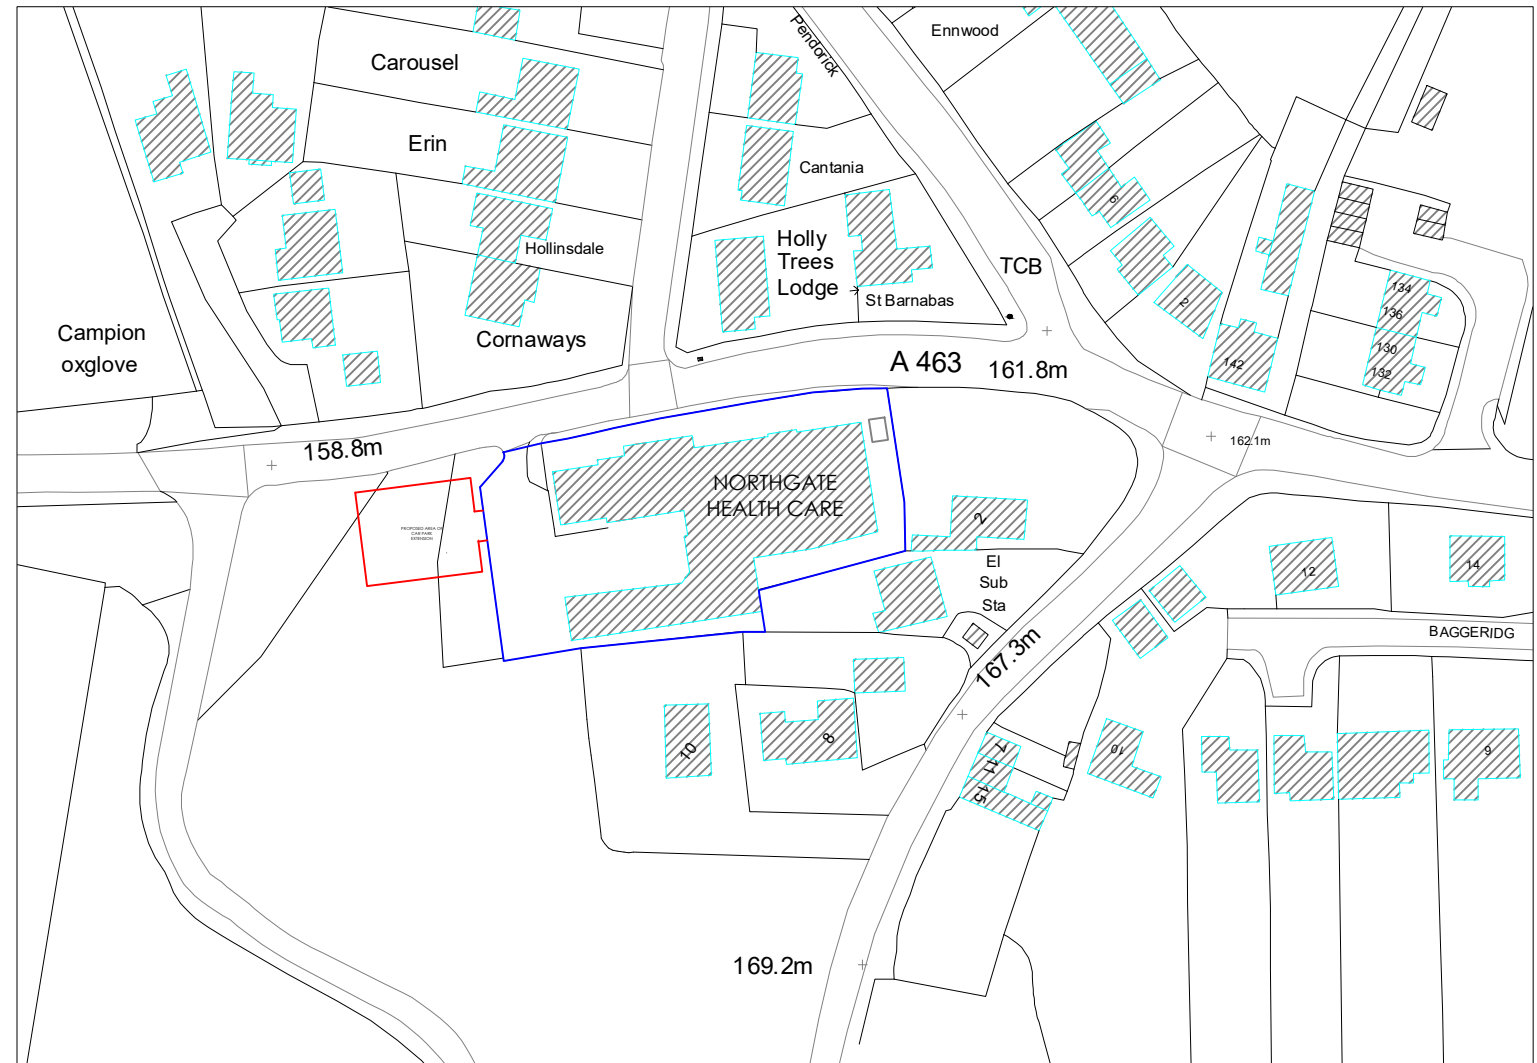


01 SITE PLAN
SCALE @ 1:500

 

02 SITE PLAN
SCALE @ 1:1250

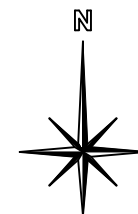

| | | |
|--|---------------------------|--------------|
| | | |
| B | Proposed location amended | 11/09/20 |
| A | Demise lines added | 13/12/19 |
| - | Initial Issue | 18/11/19 |
| Rev: | Amendment: | Date: |
| <div>Newbury 1 Centrix@Keys Keys Business Village Keys Park Road Hednesford Staffordshire WS12 2HA T: 01543 275101 F: 01543 458278 E: design@hlpuktd.net W: www.hlpuktd.net</div> <div>hlp UK Ltd</div> | | |
| <div>Contract Northgate Healthcare The Firs Care Home Wodenhouse Lane Gospel End, Dudley DY3 4AE</div> <div>Northgate Healthcare</div> | | |
| Drawing Title Site and Location Plan | | |
| Dwg. no. | Rev. | Paper Size |
| HLP / 1148 / 04 | B | A3 |
| Drawn | Date | Scale |
| AK | Nov 2019 | 1:500/1:1250 |