



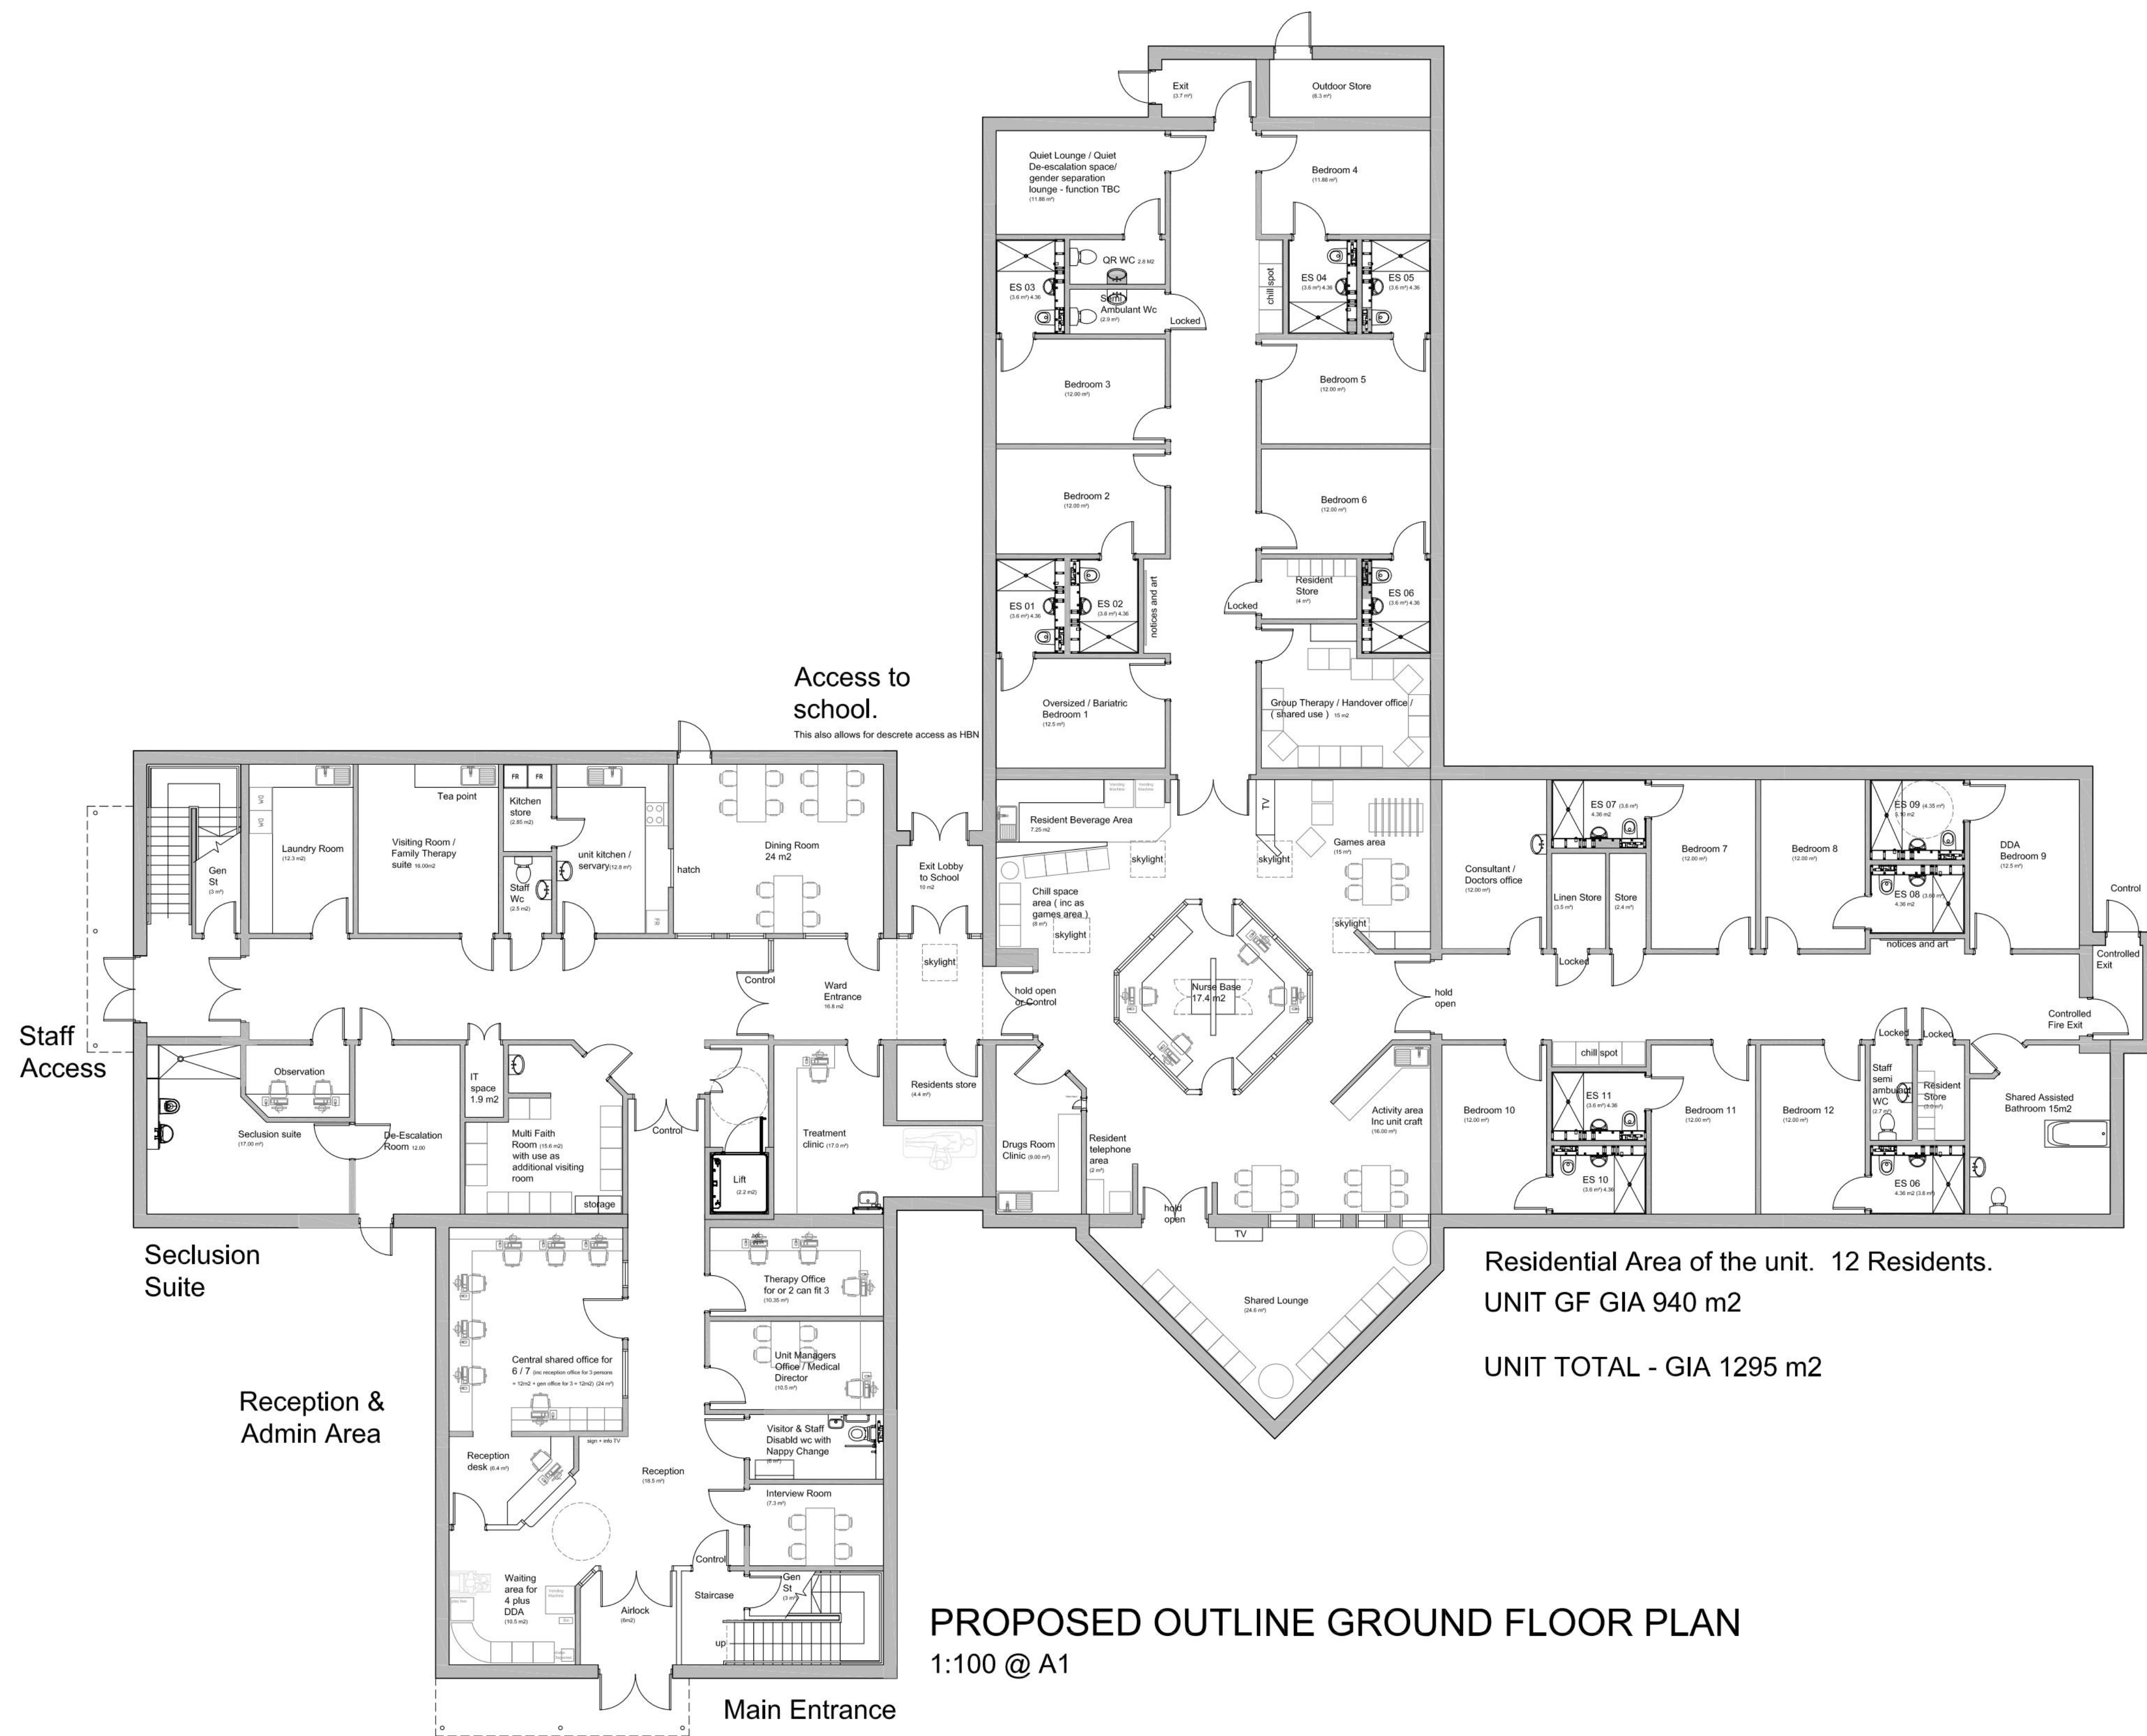

PROPOSED OUTLINE GROUND FLOOR PLAN
1:100 @ A1

 

Revisions

x

- SKETCH DESIGN ○
- PRELIMINARY ○
- PLANNING ●
- CONSTRUCTION ○

Client The Huntercombe Group
Job title THG Hospital Stafford
New Unit and SEND School
Drawing title Proposed 12 Bed CAMHS Unit
Proposed Ground Floor Plan
Drawing No. 2116 - 1451 - NU - 06

Date September 2022
Scale 1:200 @ A3
Drawn AJ

Architecture
Planning
Design
Detailing

Troyka Associates

Tel: 0845 408 2310
0121 236 4940
e-mail: info@troyka-associates.com
web: www.troyka-associates.com

Living House 47 Frederick Street Jewellery Quarter Birmingham B1 3HN