




Floor Plan

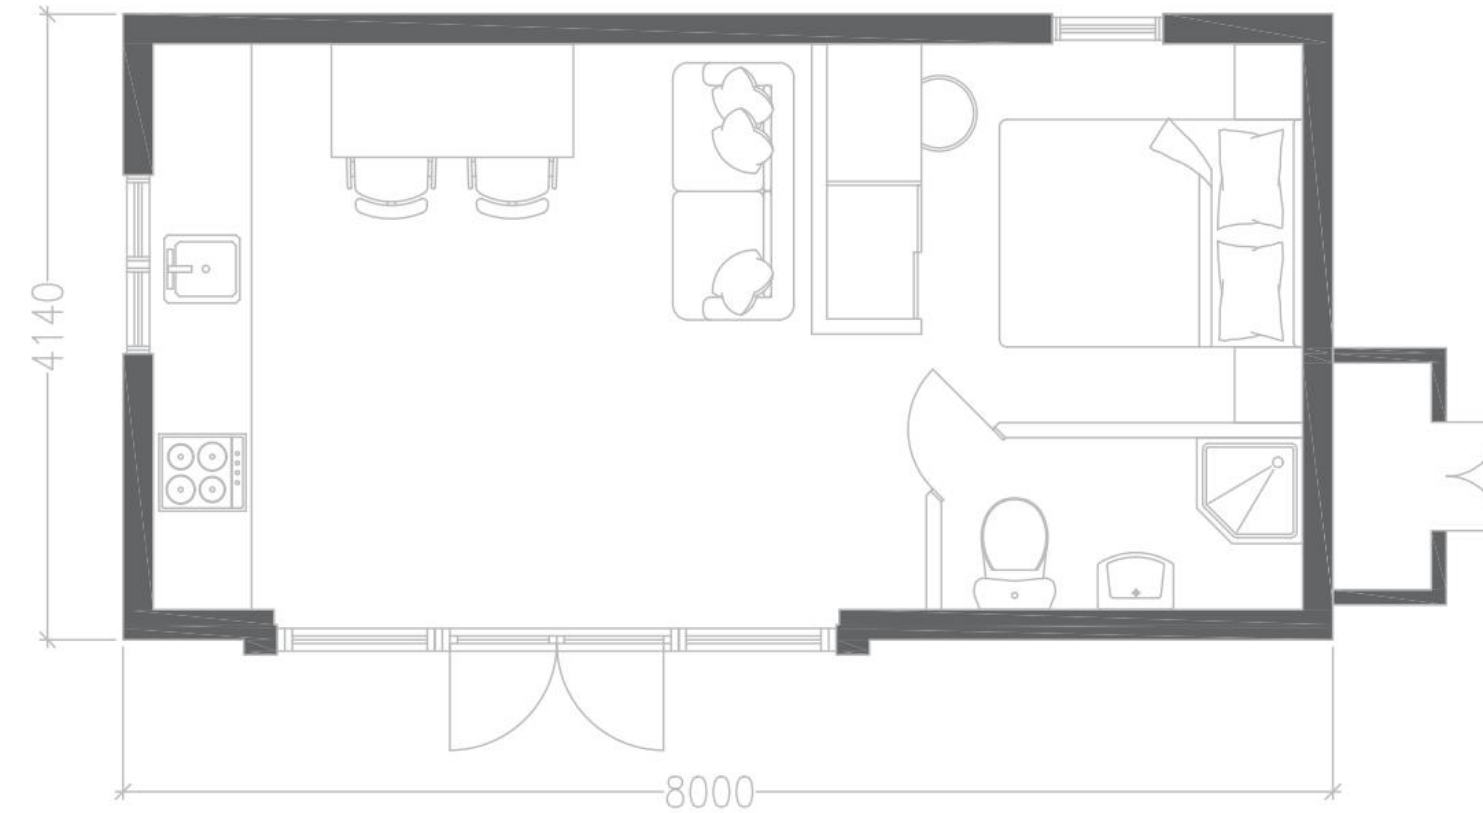


Rear Elevation

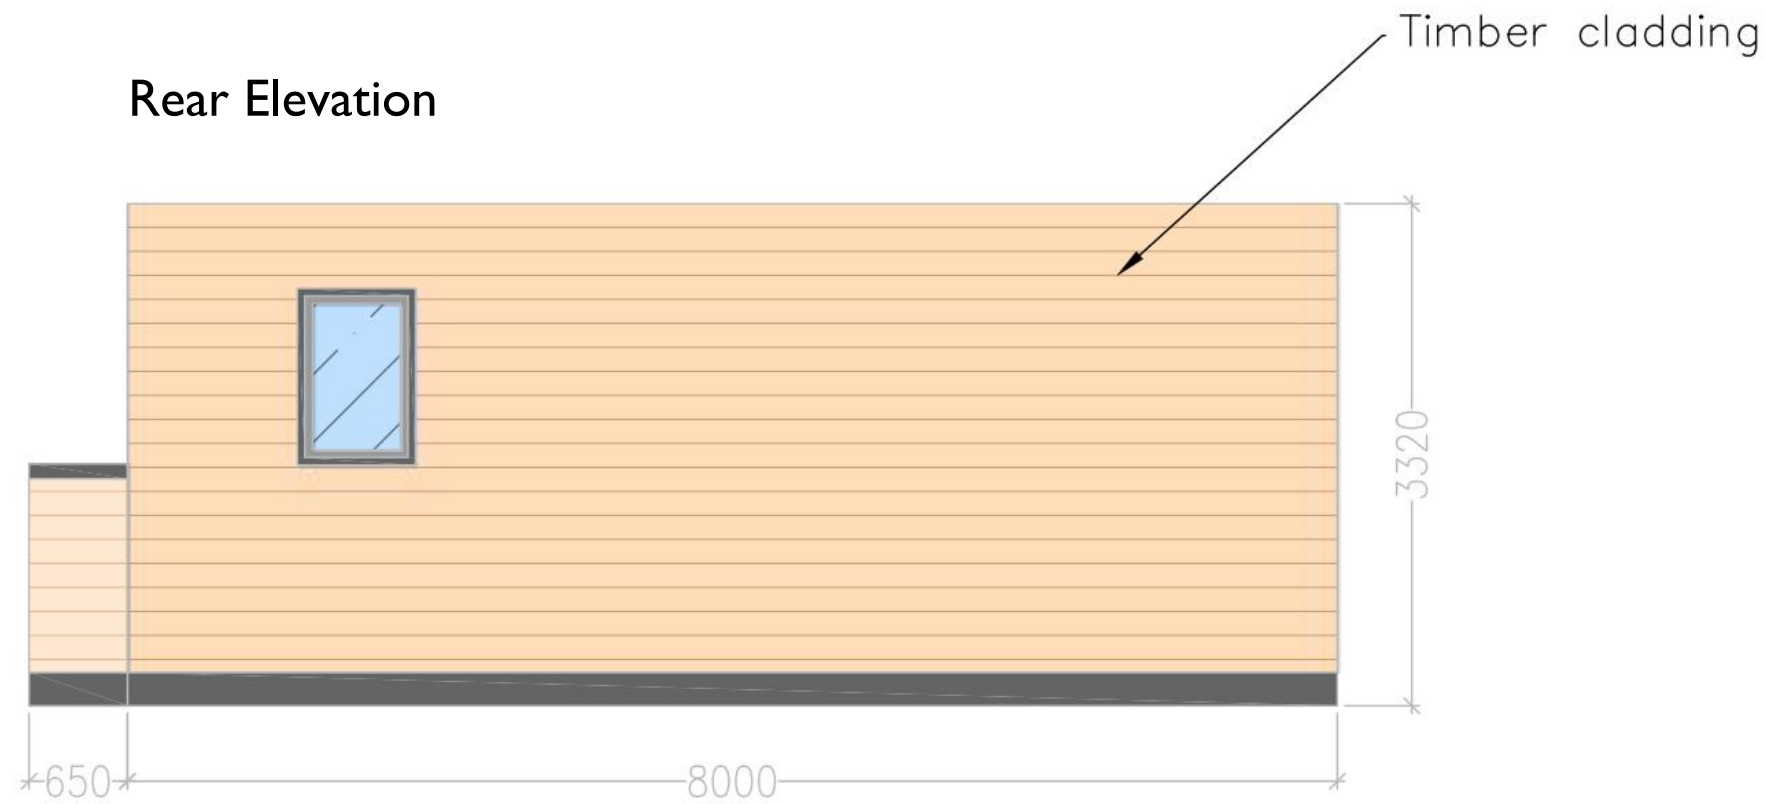



Side Elevation

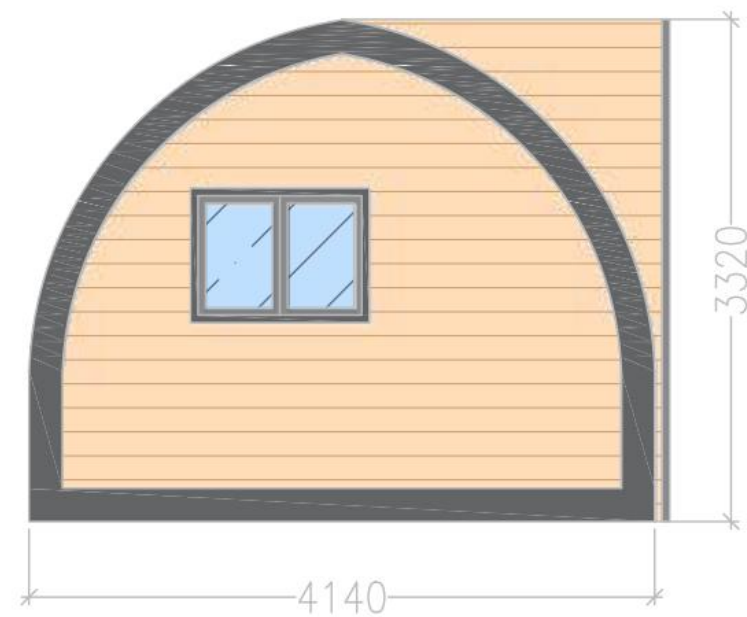

Front Elevation

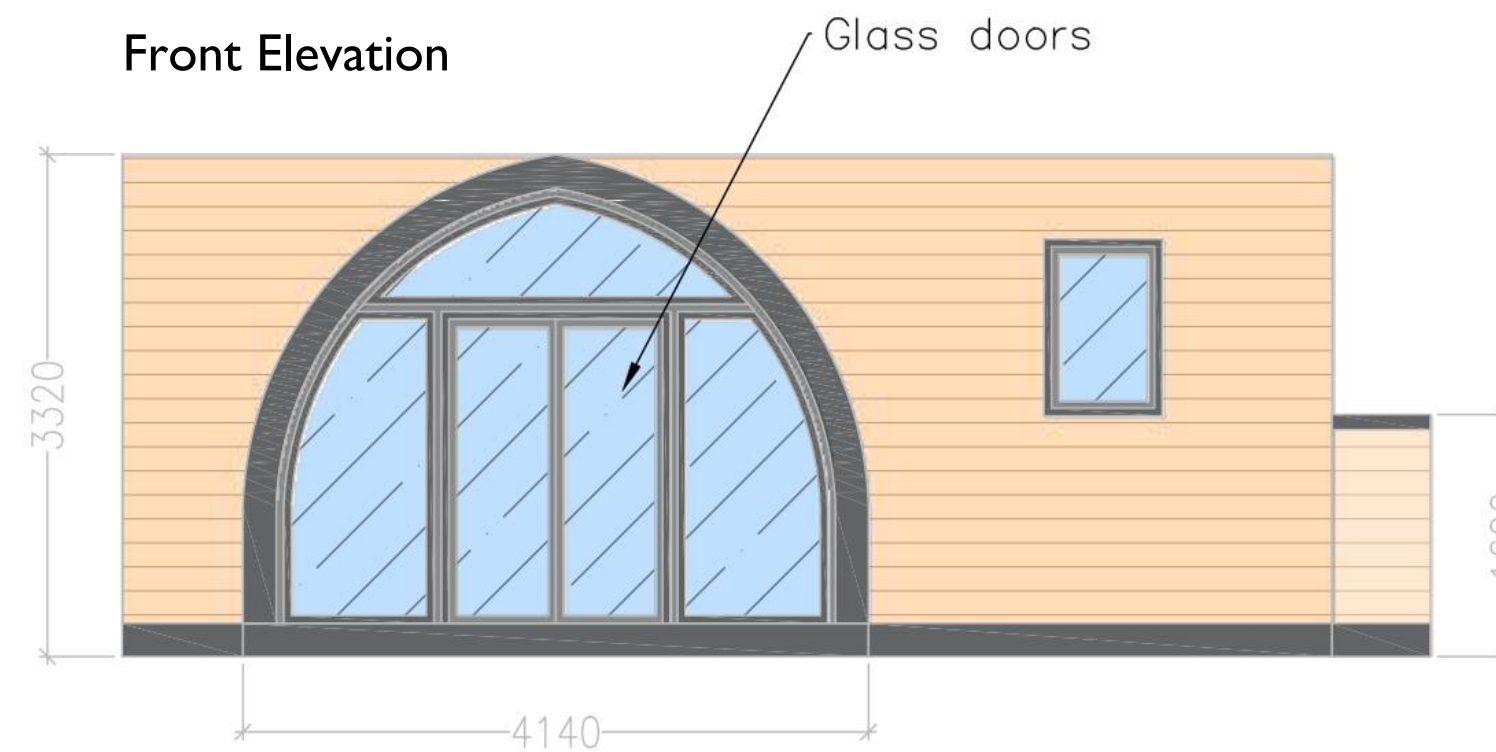

Side Elevation

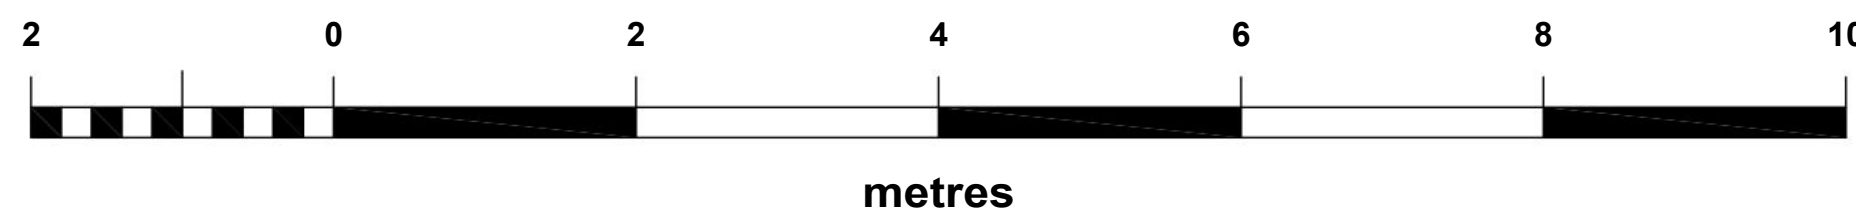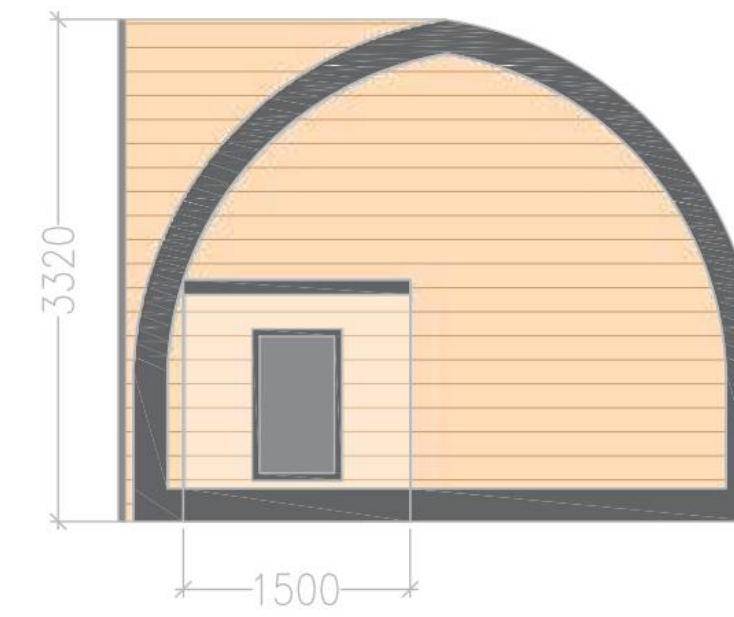

02.11.2022	Floor Plan added for invalid letter	A	EF
Date	Description	Rev	By

Revision Description



Project:  
Proposed Glamping Site - For Stephen Thompson  
Crump Hillocks Farm, Four Ashes, Nr Stourbridge  
DY7 5JG

Drawing Title:  
8M POD ELEVATIONS

Drawing Number:  
210534-01-05

Revision: A  
Date: 02.11.2022  
Scale: 1:50 @ A2  
Drawn By: EF  
CAD Dwg File: -  
Checked By: EC

Issue Status:  
Full Planning Application