








FRONT ELEVATION




REAR ELEVATION

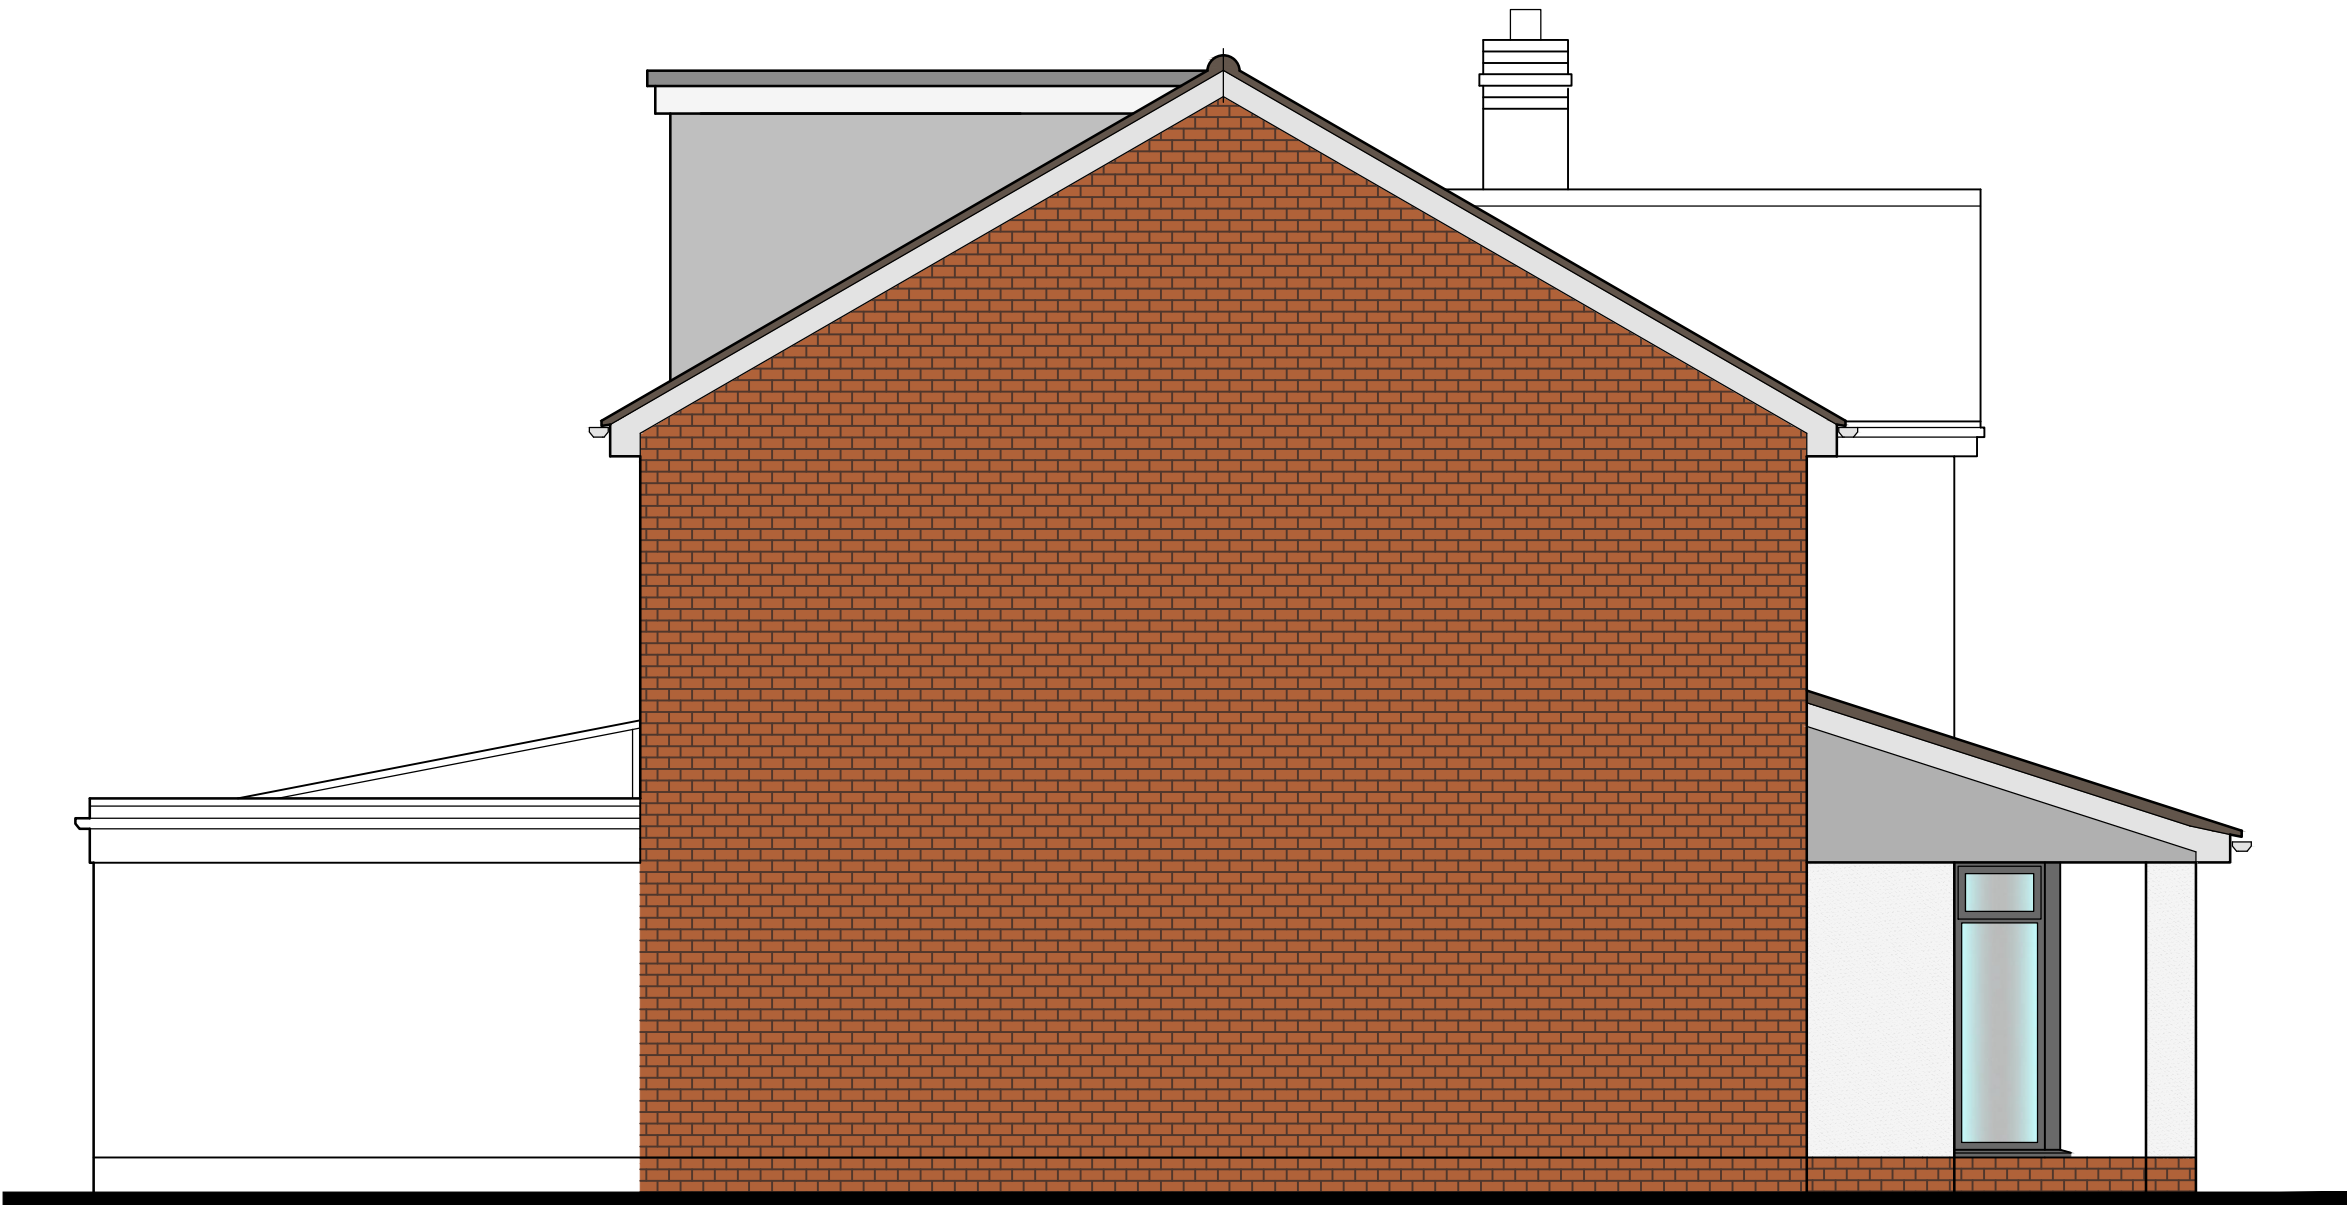


SIDE ELEVATION

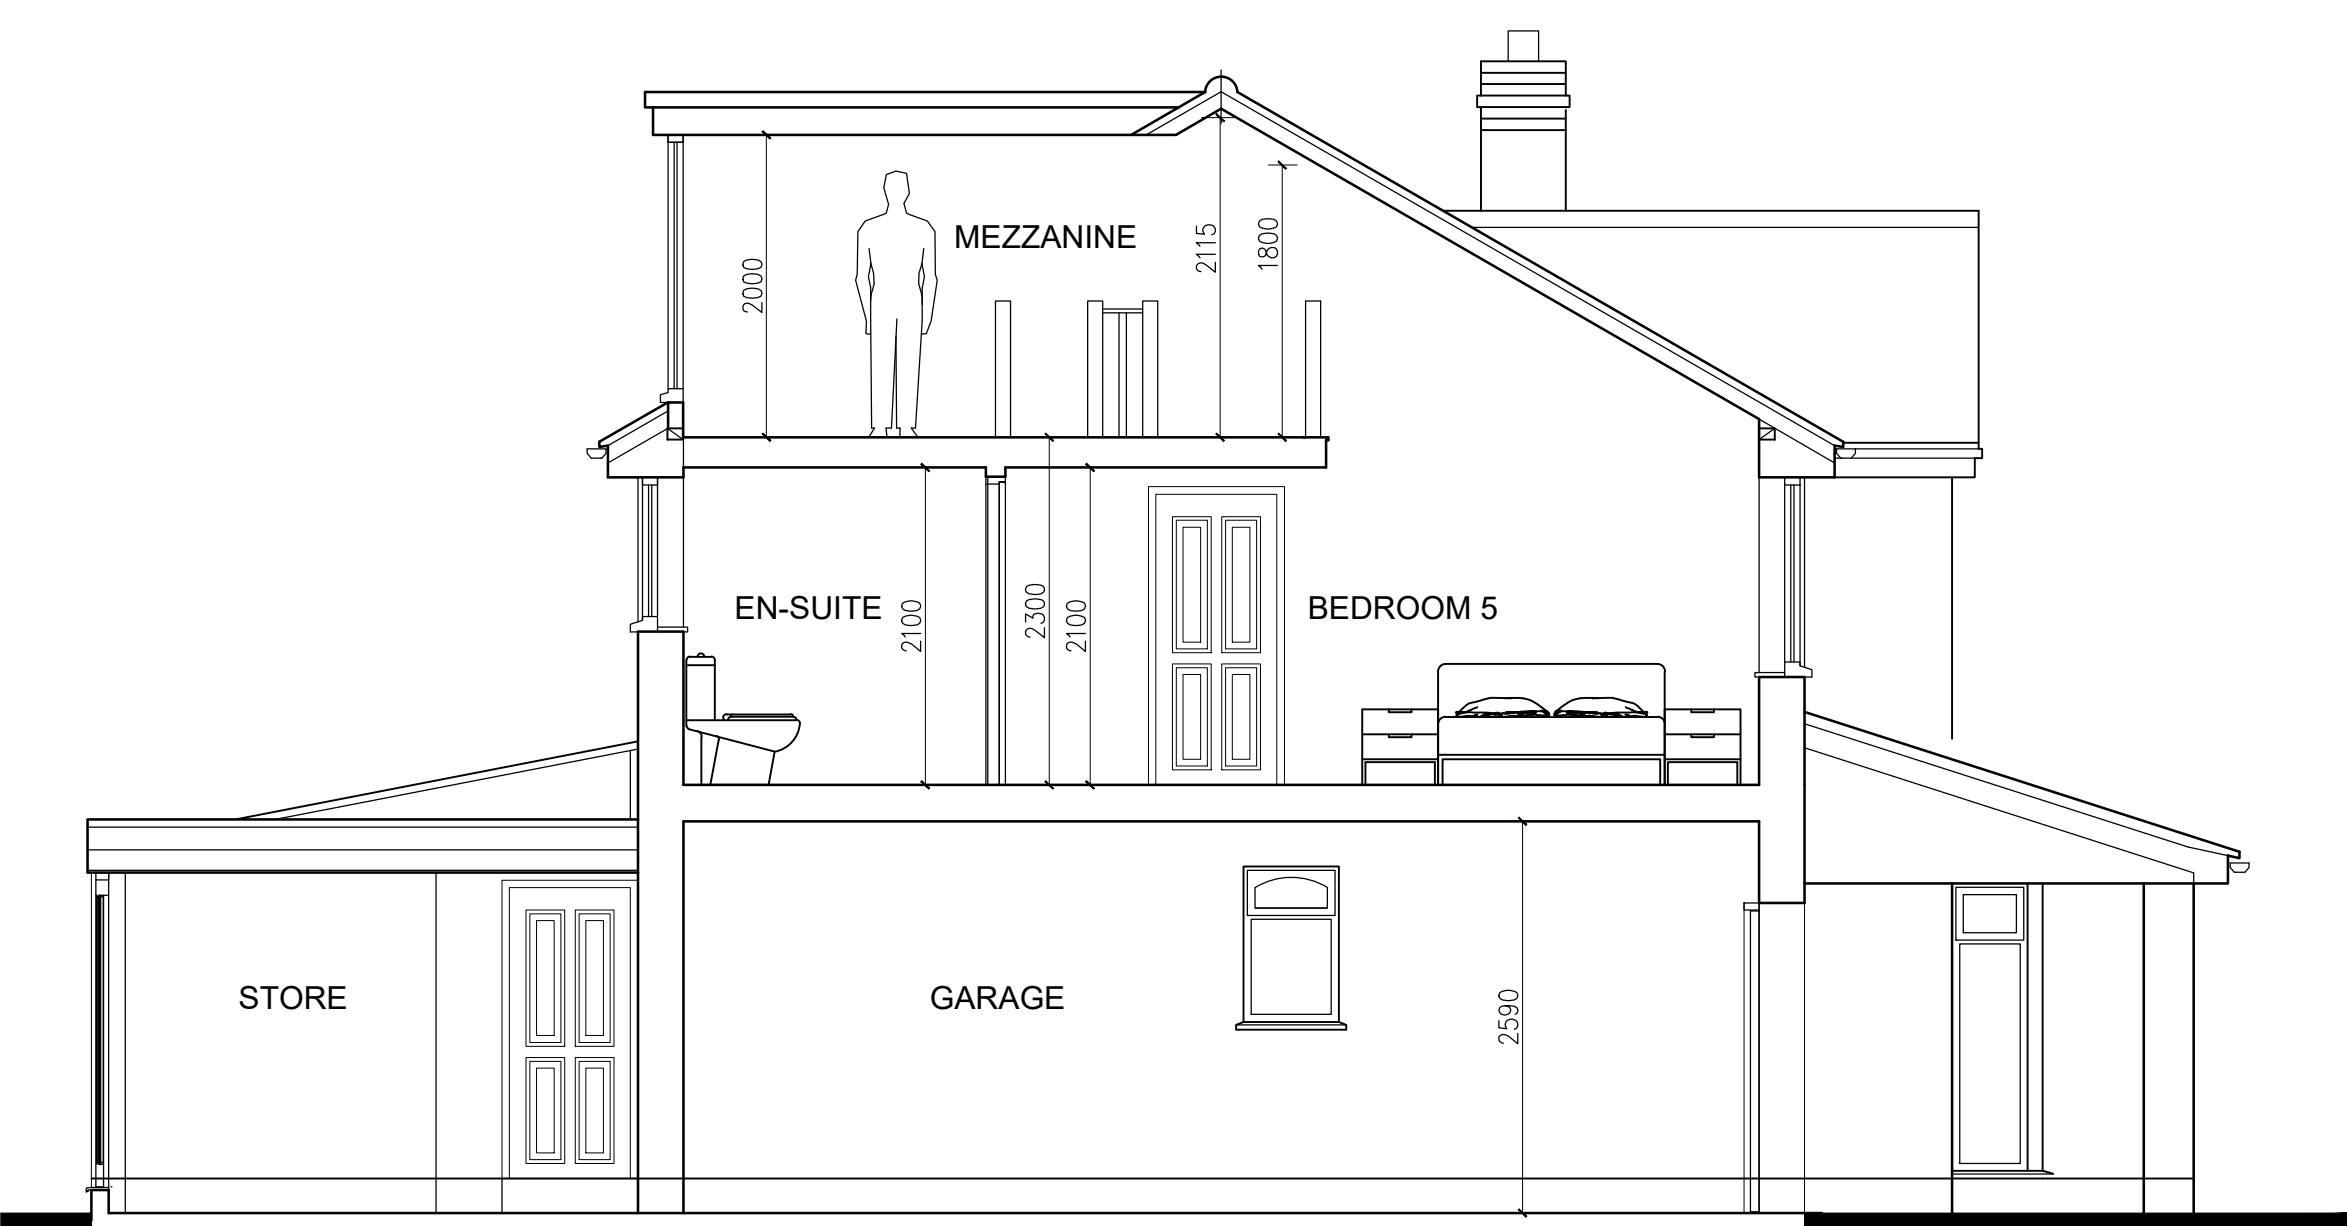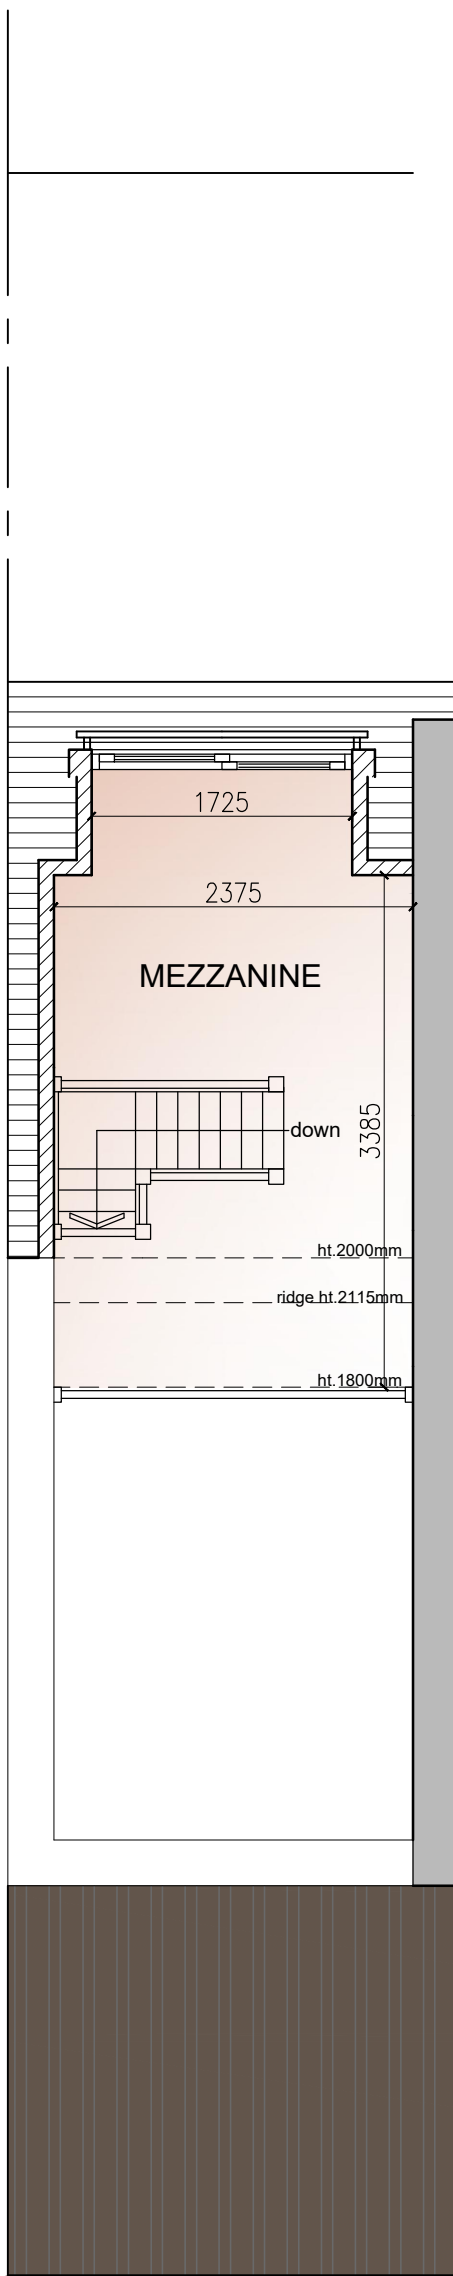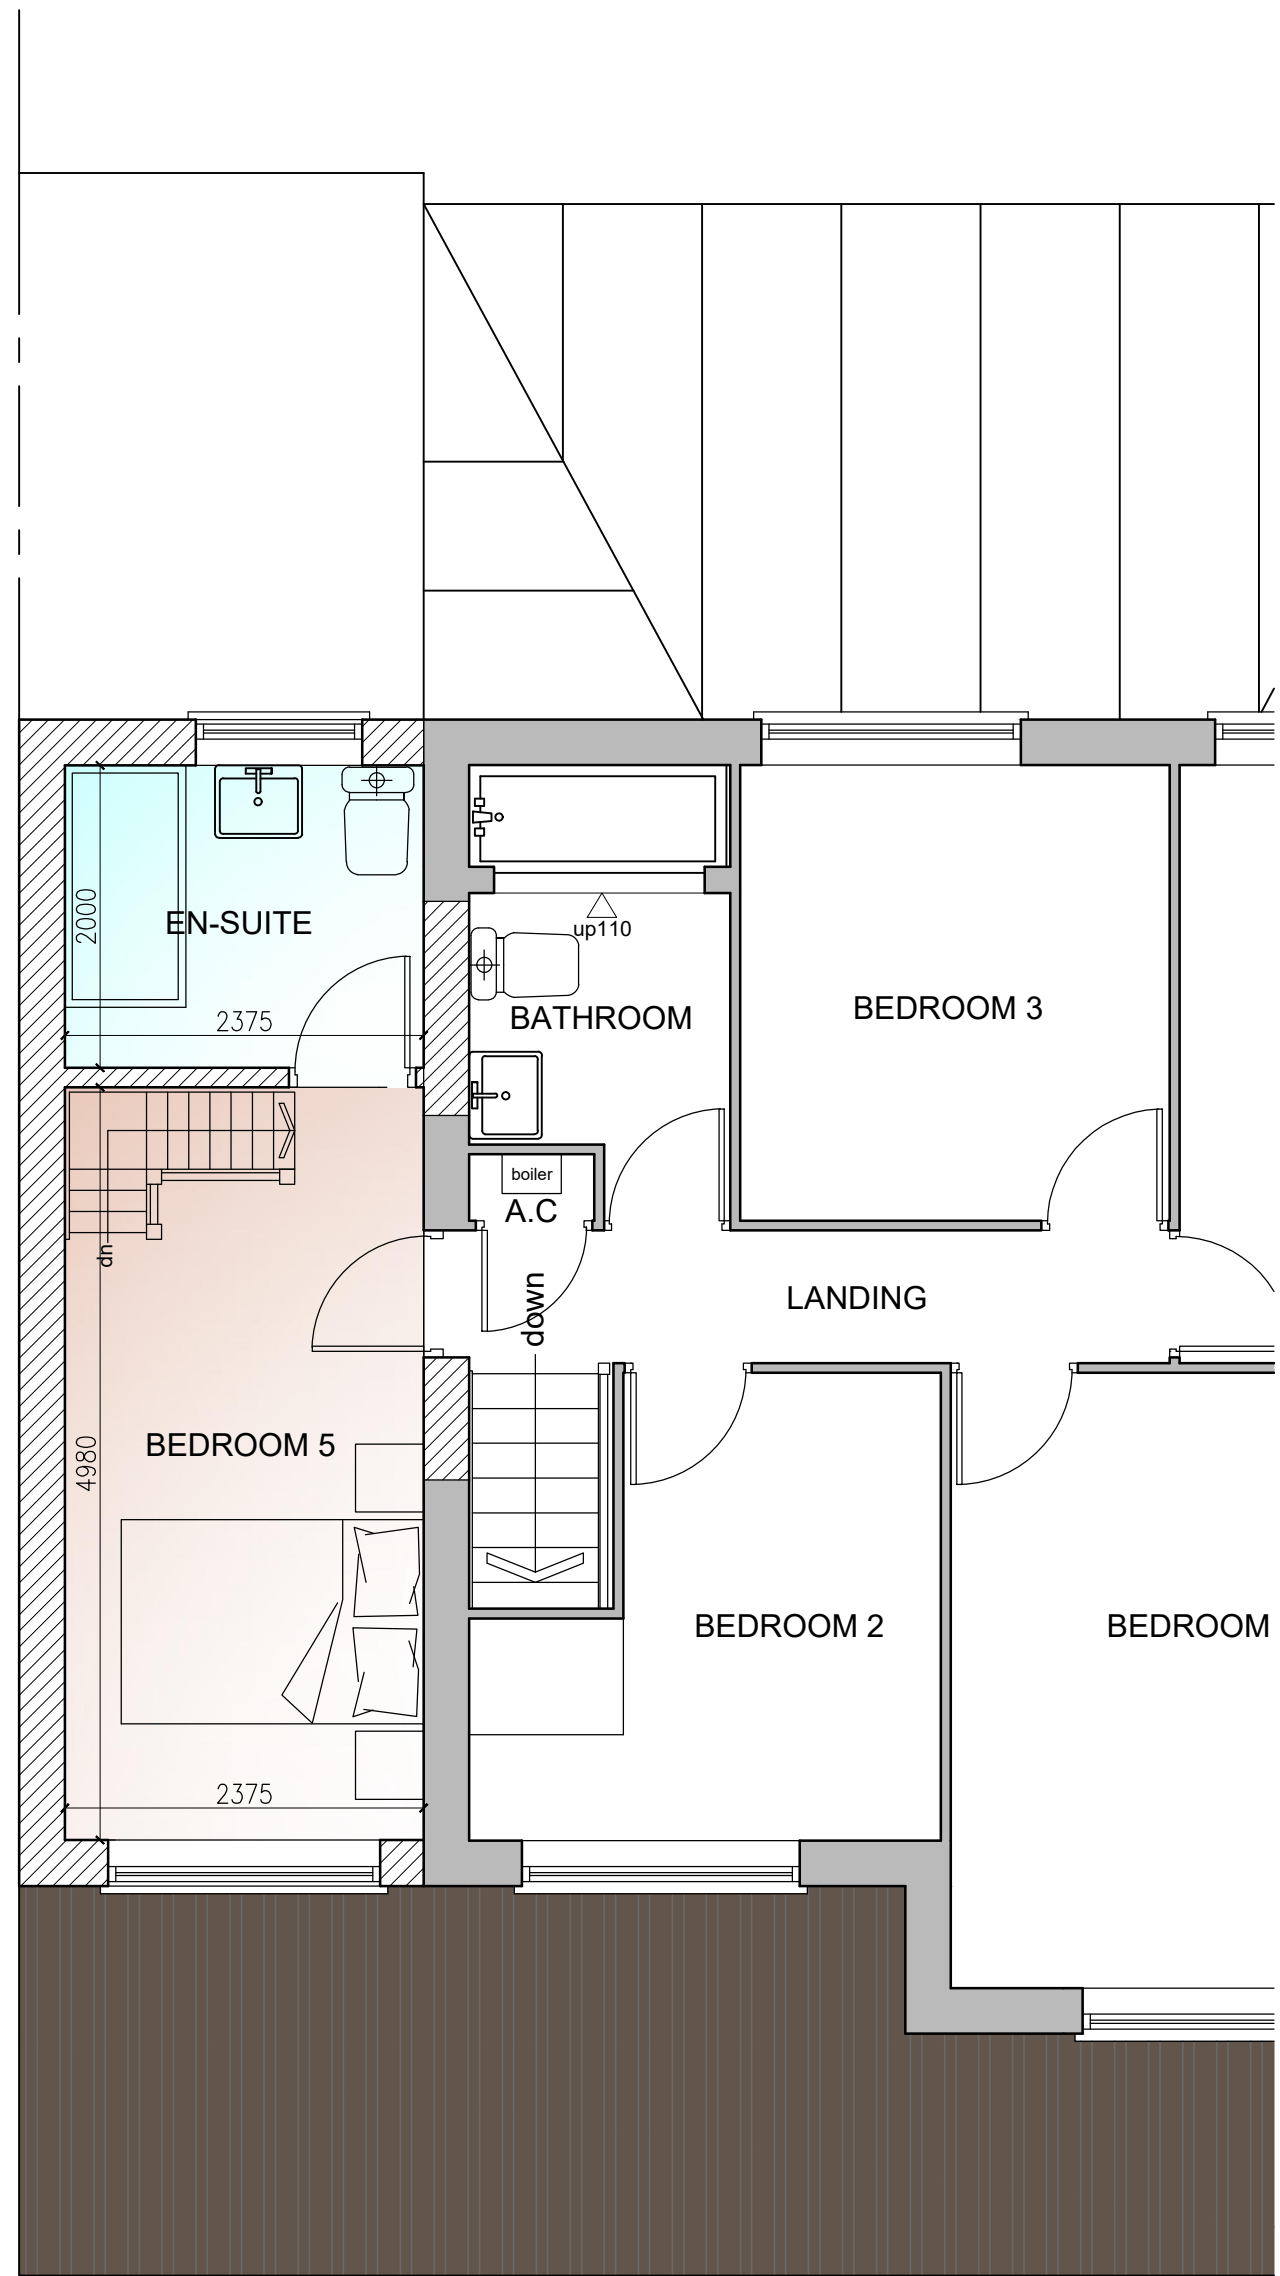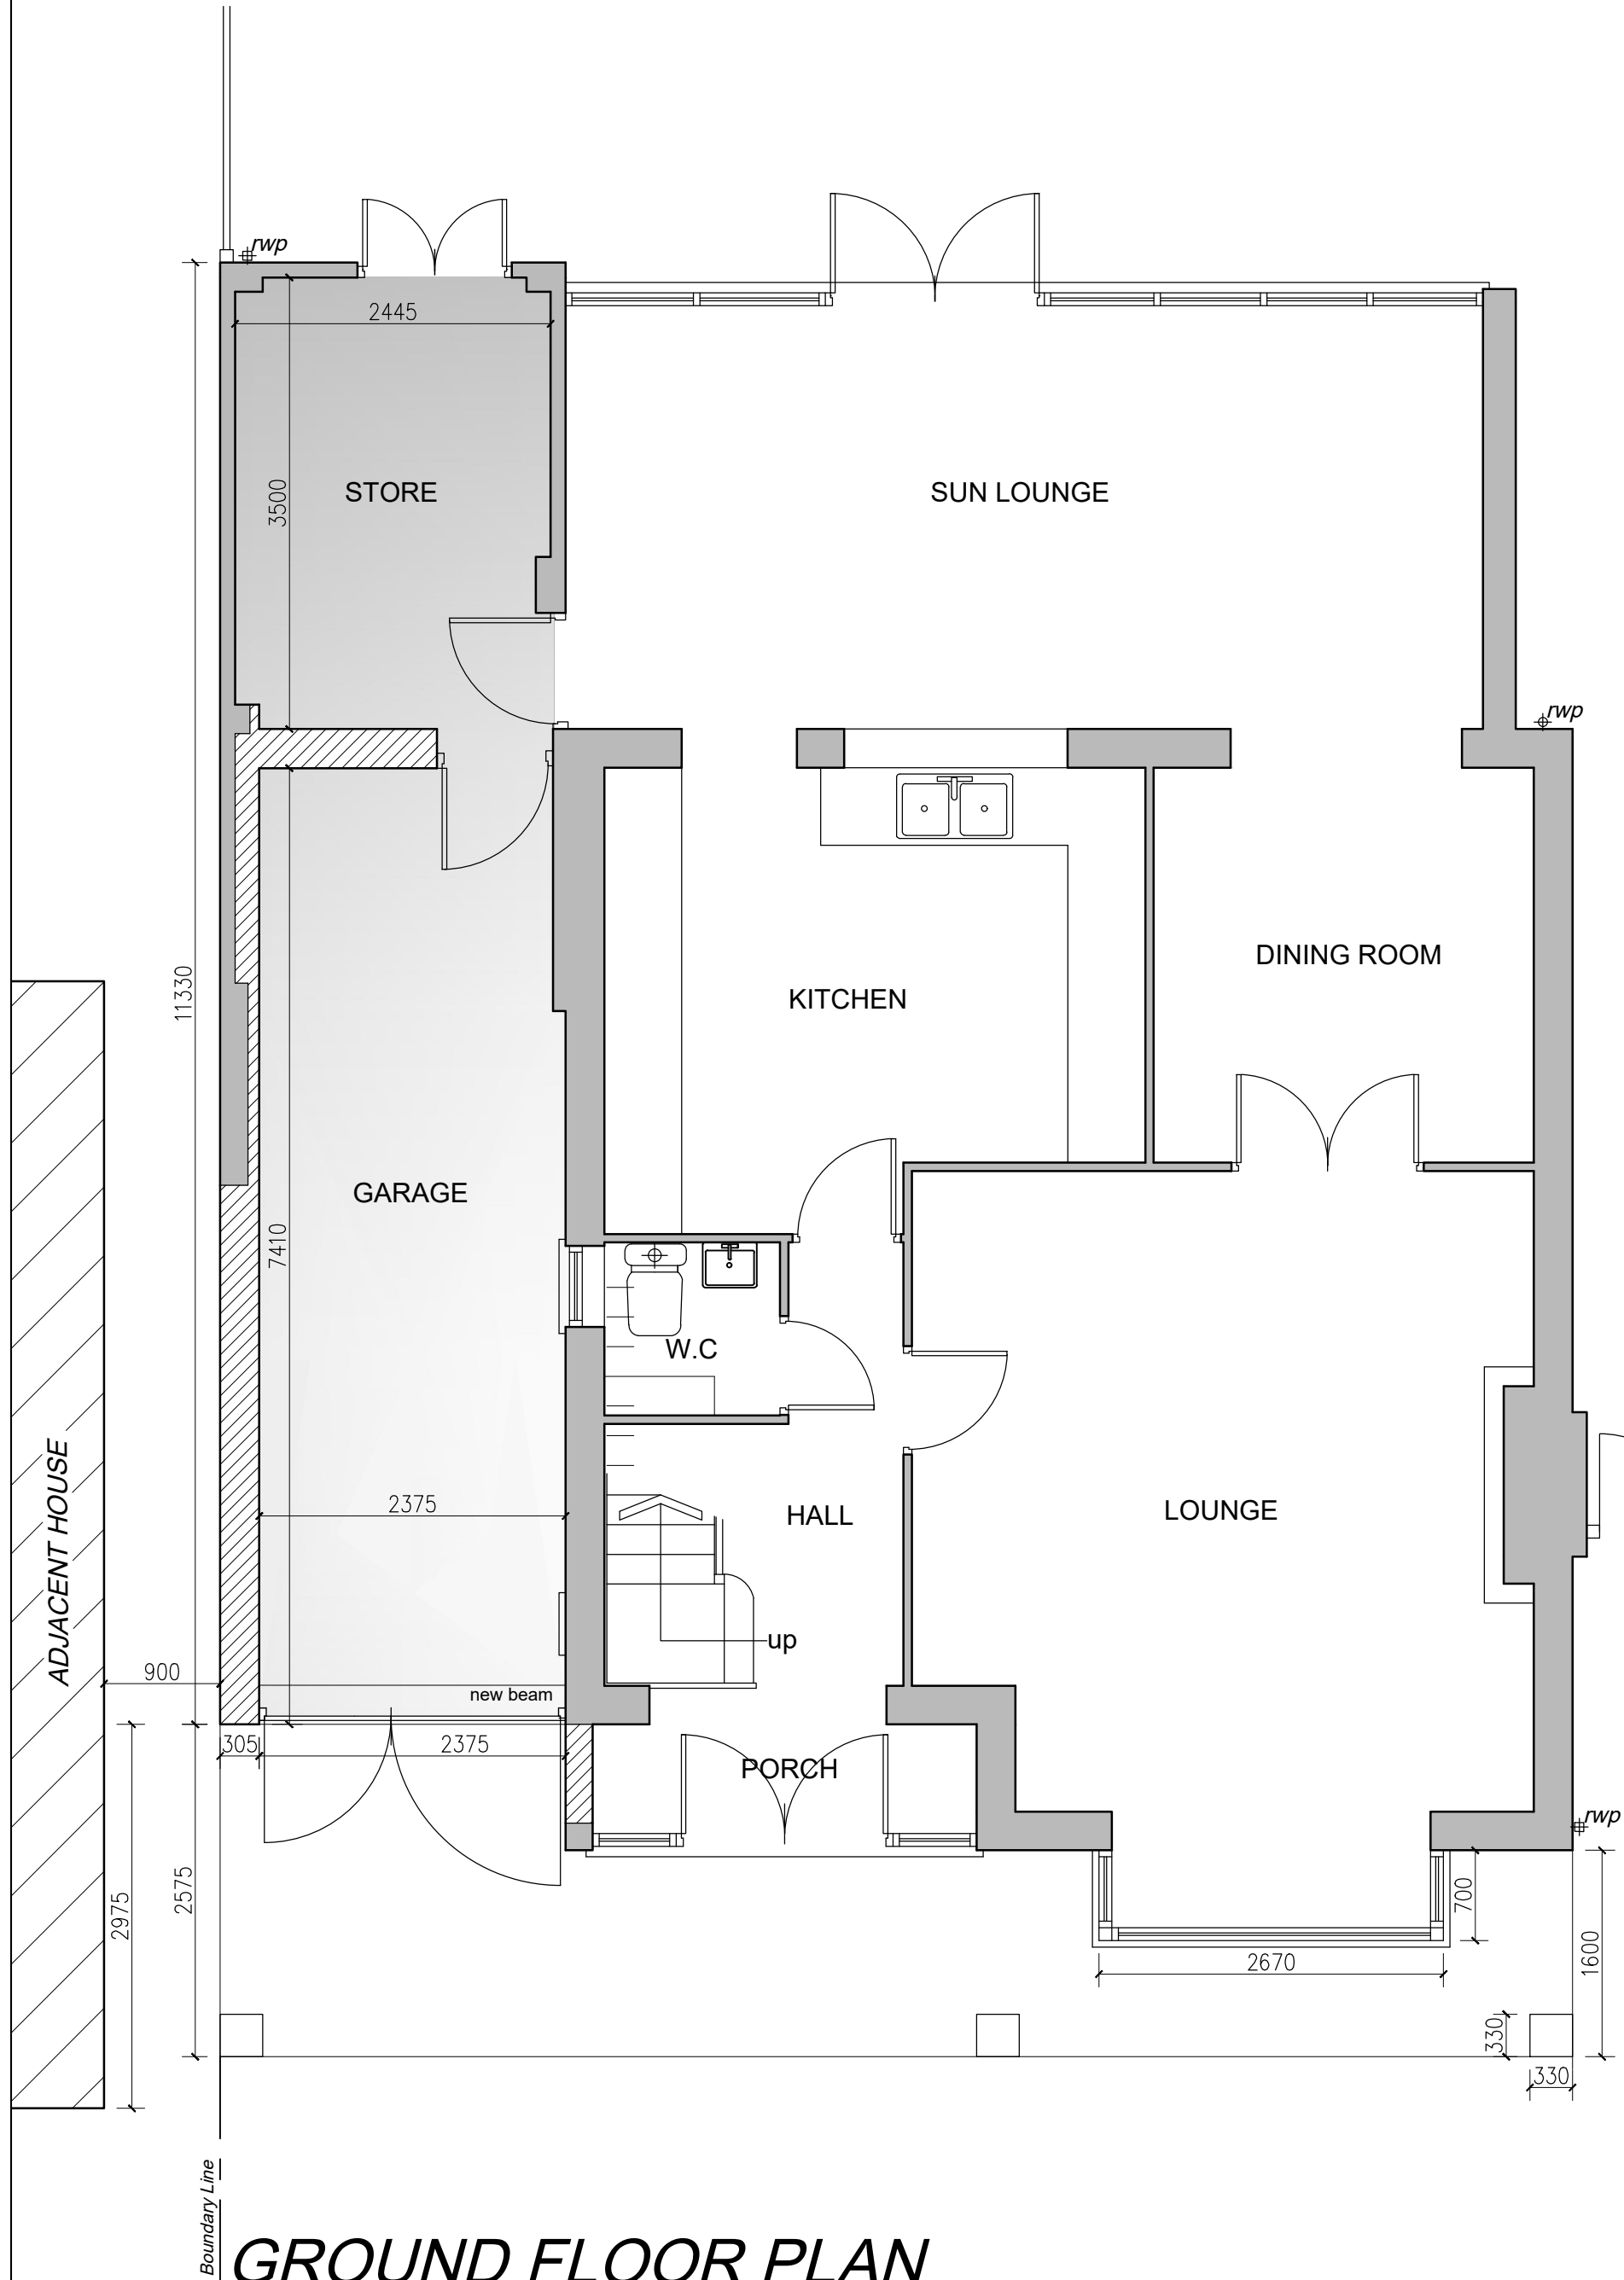

SECTION

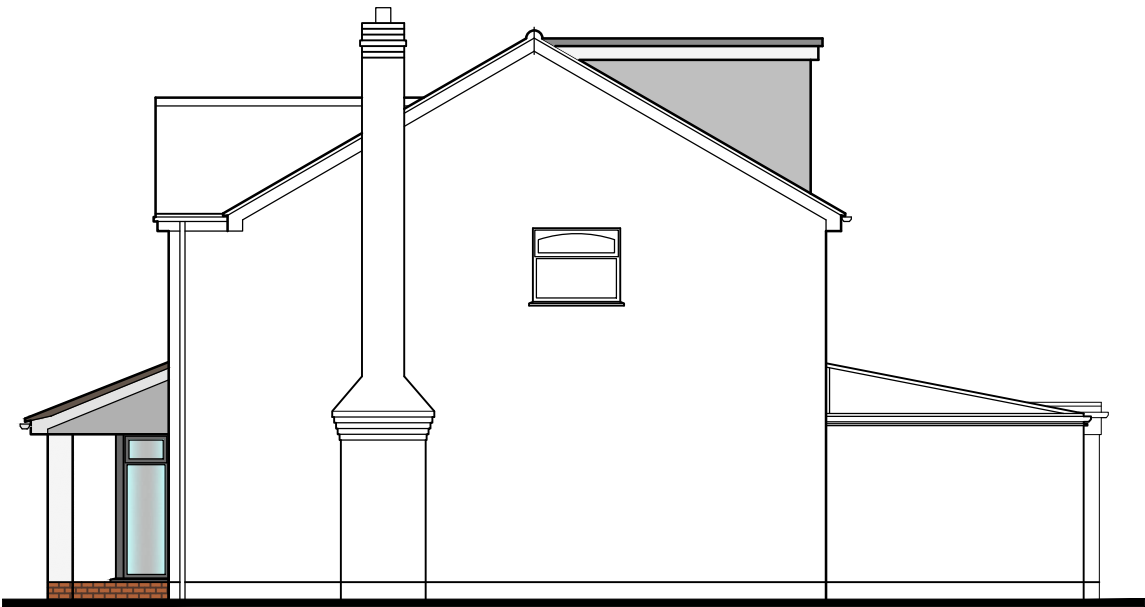

SIDE ELEVATION scale 1:100

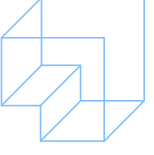REV	B	DRAWN	DATE	MEASUREMENTS ADDED
REV	A	DRAWN	DATE	FRONT CANOPY REDUCED FROM 2000MM TO 1600MM
 Sdb architecture DESIGN, PLANNING & PROJECT MANAGEMENT 20 Bridgnorth Road, Wombourne, Staffs, WV5 5AA Tel: 01902 894517 Mob: 0784454194 Email: peter@sdbdesignbuild.com				
PROJECT				
PROPOSED EXTENSION & ALTERATIONS 6 BEECH HURST GARDENS SEISDON WV5 7HQ				
CLIENT				
MR IAN MIDDLETON				
DRAWING				
PLANNING DRAWING				
DRAWN	CHECKED	APPROVED		
CAD	SCALE	1:50 & 1:100 @ A1	DATE	REV
DRAWING No:	2237/P100			B

