



PROJECT ARCHITECT TO BE NOTIFIED OF DISCREPANCIES IN FIGURED DIMENSIONS. CONTRACTOR TO VERIFY ALL DIMENSIONS ON SITE. THIS DRAWING IS COPYRIGHT.

Orientation


Schedule of Area

Key

01

SITE PLAN AS PROPOSED

1:250

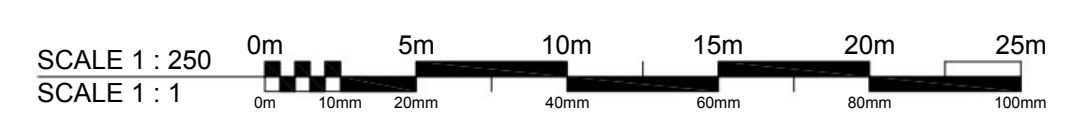

P00	Preliminary issue	19.07.22
Rev	Description	Date



Whitebox Architecture + Design
3 Kenswick Manor
Lower Broadheath
Worcester WR2 6QB

Client
MR. R. SAUNDERS

Project
STOURTON STORAGE, PRESTWOOD DRIVE
STOURBRIDGE, DY7 5QT

Drawing Title
SITE PLAN AS PROPOSED

Project No. 1145	Drawing No. WHB-SA[20]0002	Revision P00
Scale 1:250@A1	Date 19.07.22	Drawn by CJ
Status	PLANNING	