




Proposed Ground Floor Plan
at 1:100 Scale

Proposed First Floor Plan
at 1:100 Scale

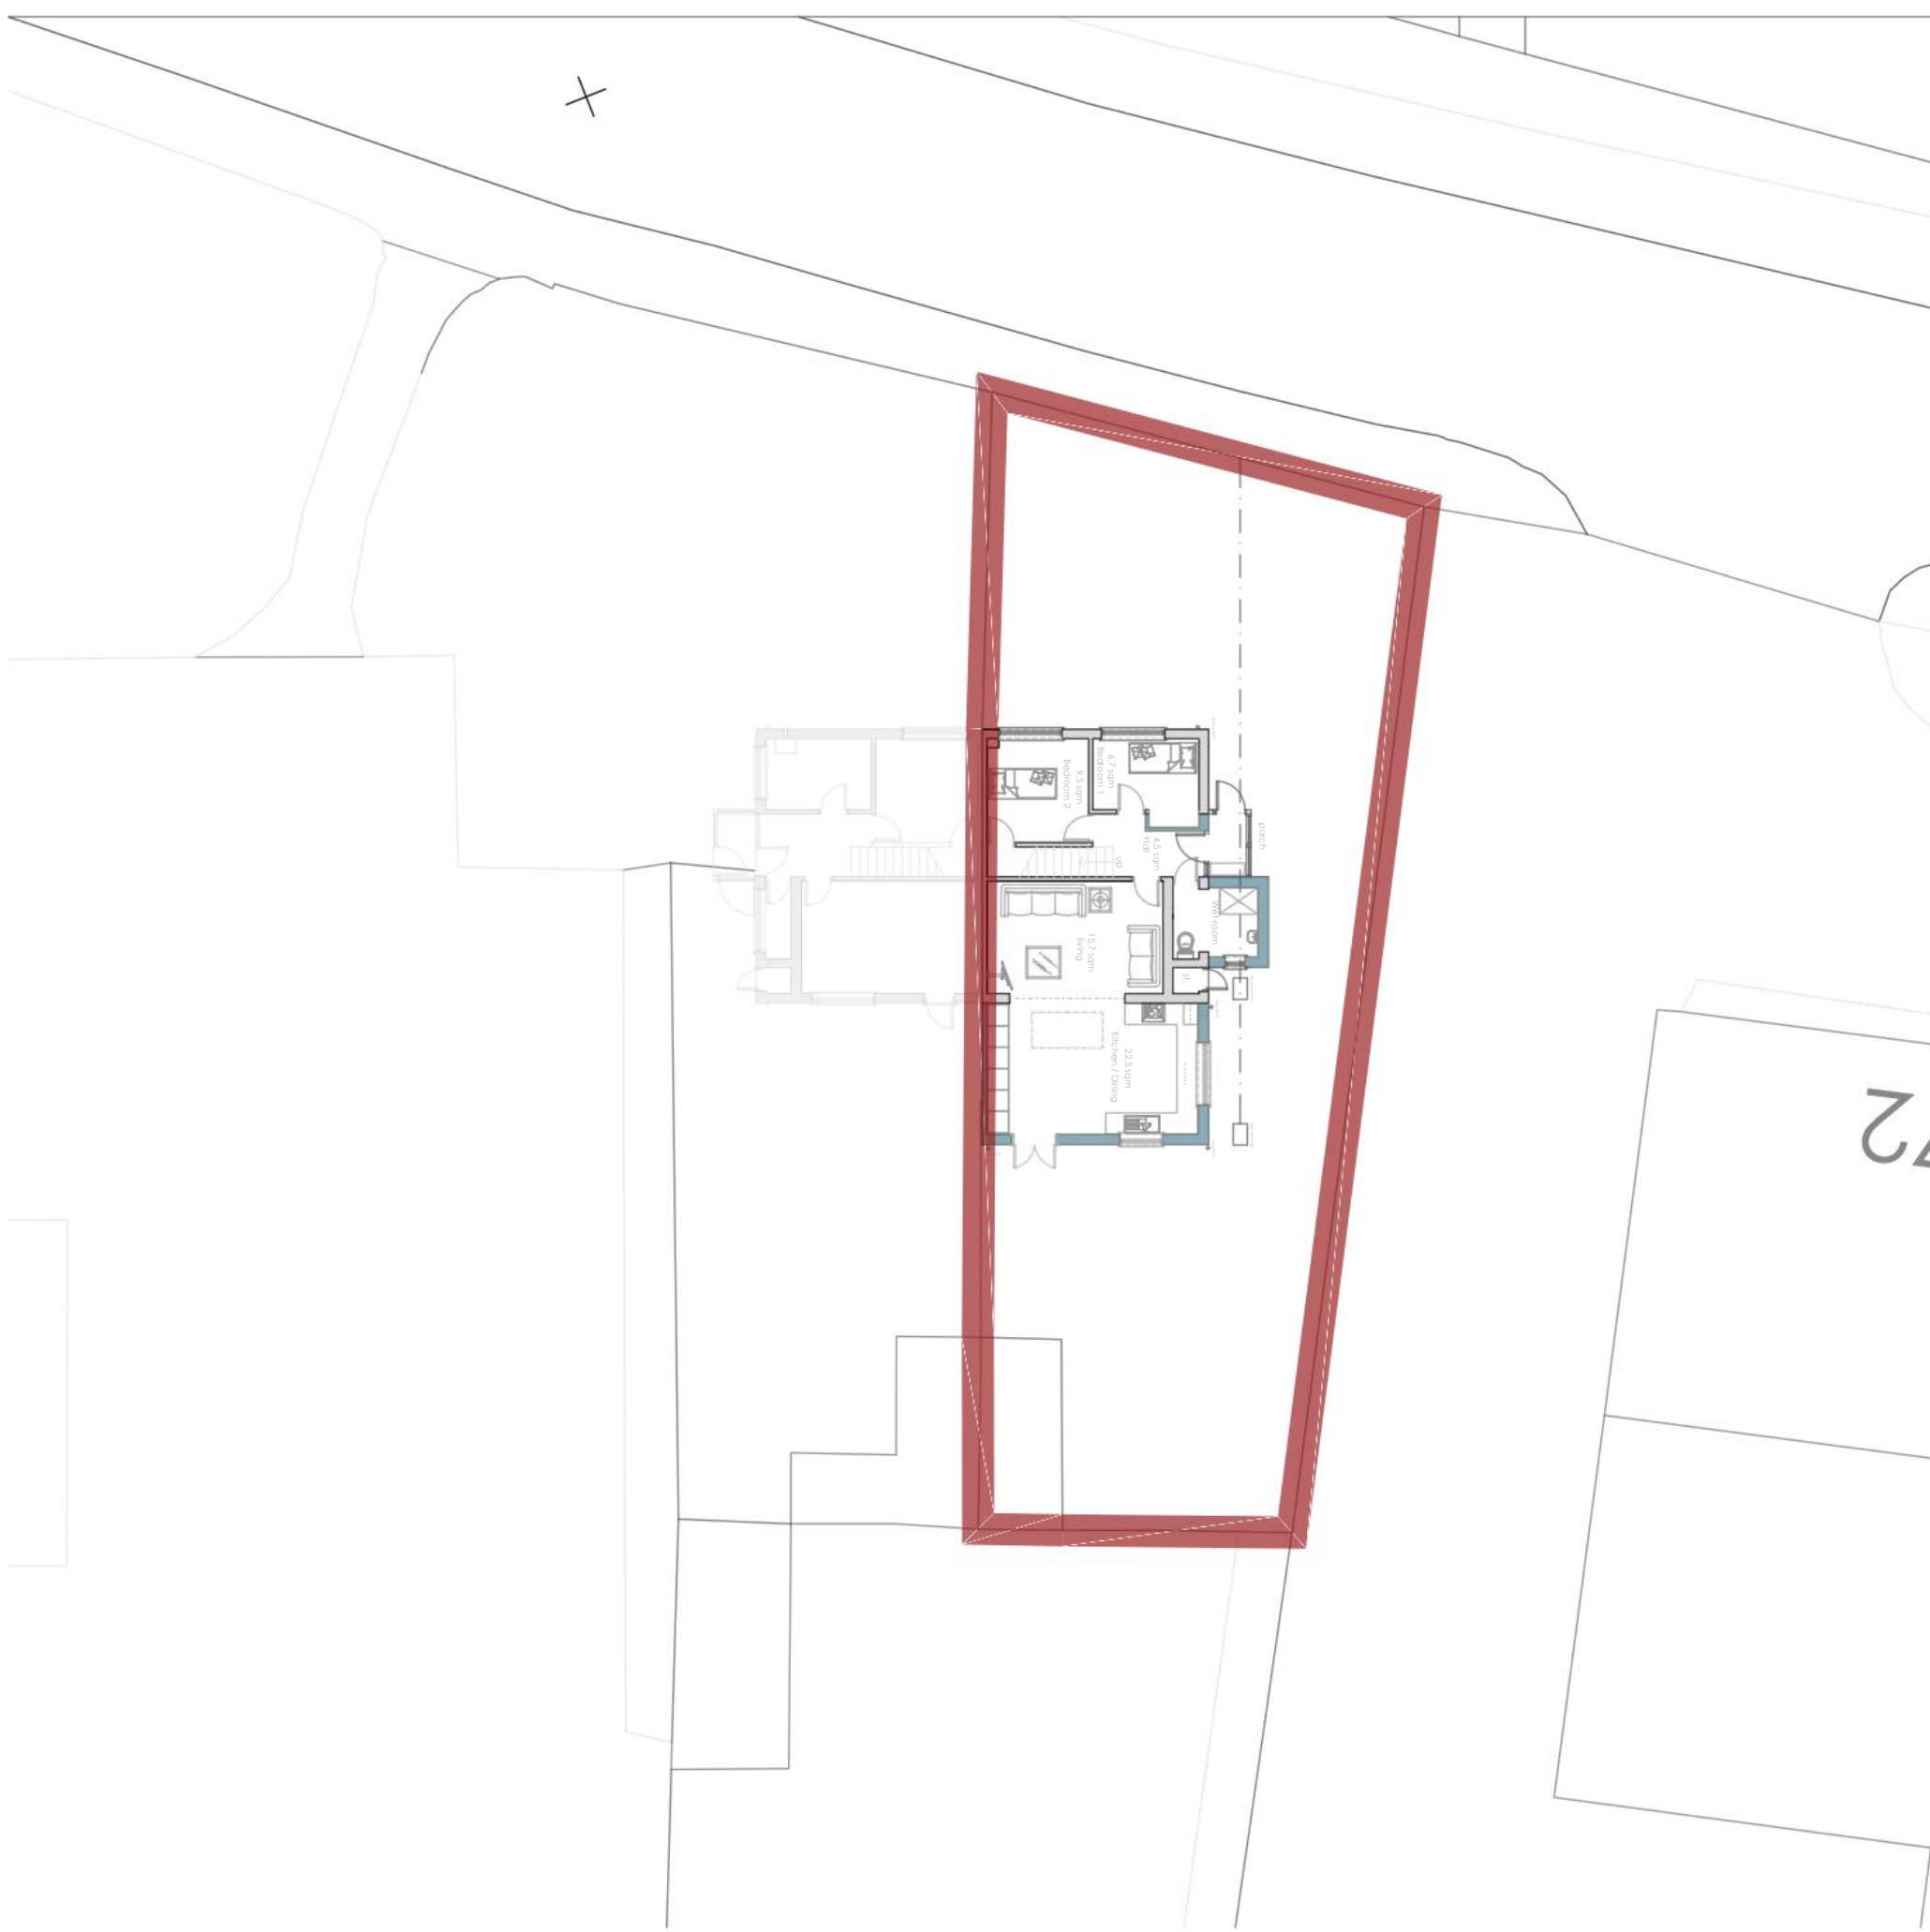


Proposed Block Plan
at 1:200 Scale



Proposed Side Elevation
at 1:100 Scale

Proposed Front Elevation
at 1:100 Scale

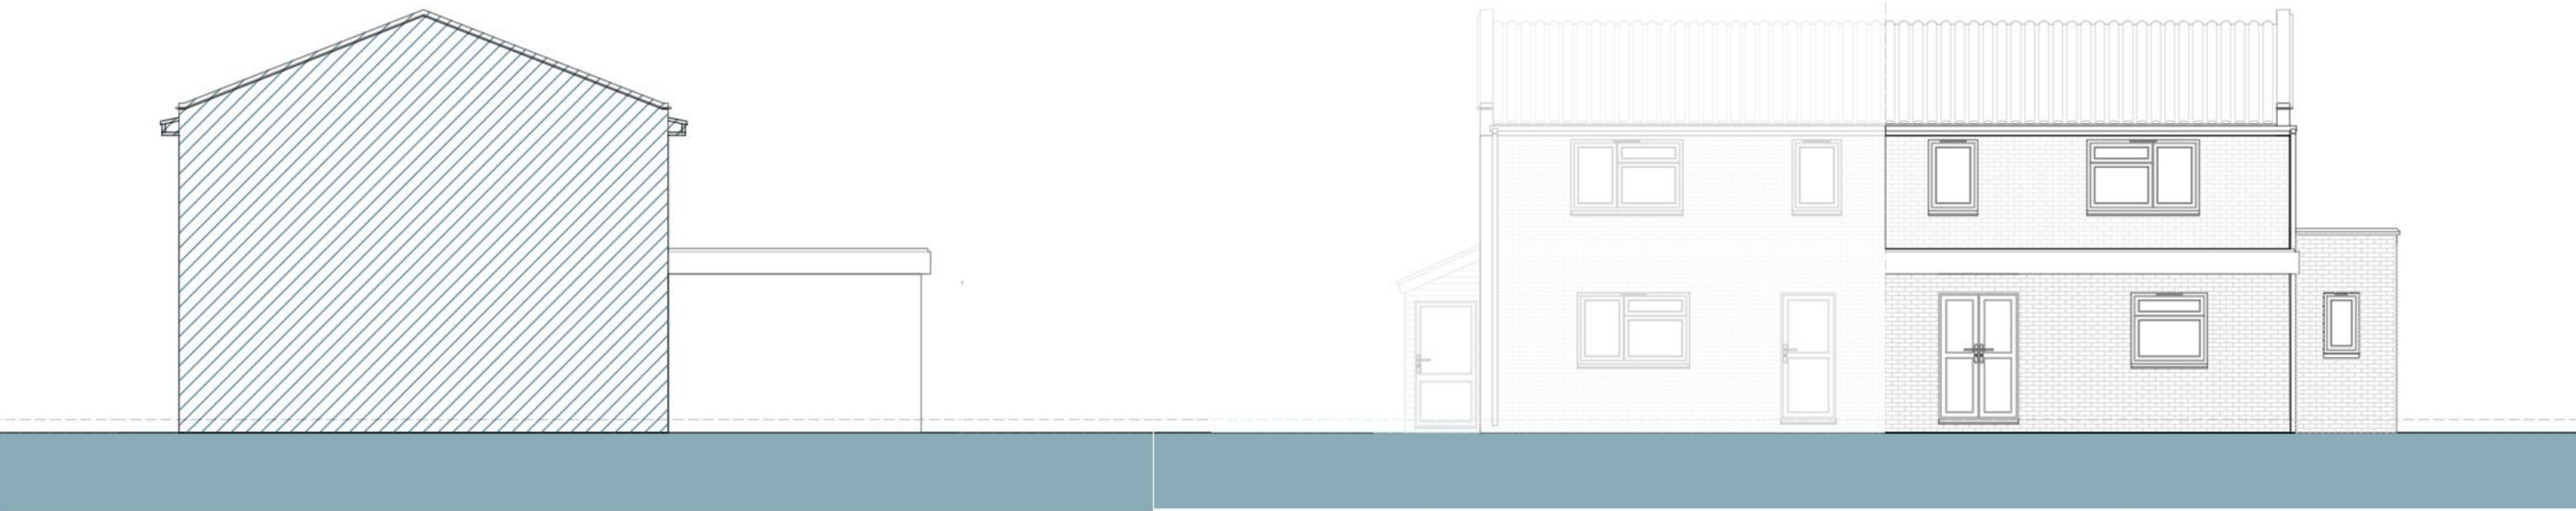

Proposed Side Elevation
at 1:100 Scale

Proposed Rear Elevation
at 1:100 Scale



Ordnance Survey (c) Crown Copyright 2023. All rights reserved. Licence number 100022432

Proposed Block Plan
at 1:500 Scale



Ordnance Survey (c) Crown Copyright 2023. All rights reserved. Licence number 100022432

Existing Location Plan
at 1:1250 Scale

rev | date | drawn | ch'k'd

lewis
architecture limited

south staffs business hub • wolverhampton road • codsall • wv8 1px

project title
OD 70- Proposed
1460 - Codsall houses - HH OD P

drawing title
Proposed Plans and Elevations

drawing no.
1460 - p - 001 - OD Proposed

scale
@ A1

date
29.09.23

drawn by
JJS

checked by
IL

authorised by
IL

www.lewis-architecture.co.uk