




THIS DRAWING IS TO BE READ IN CONJUNCTION
WITH THE SCHEDULE OF WORKS

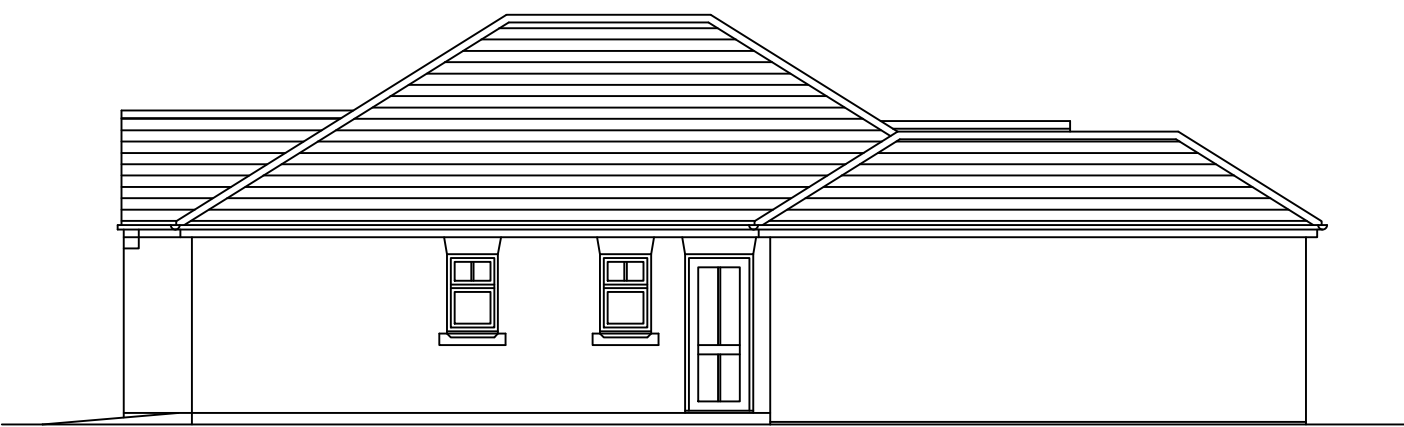


SOUTH WEST ELEVATION

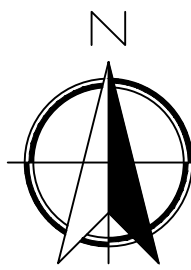



SOUTH EAST ELEVATION

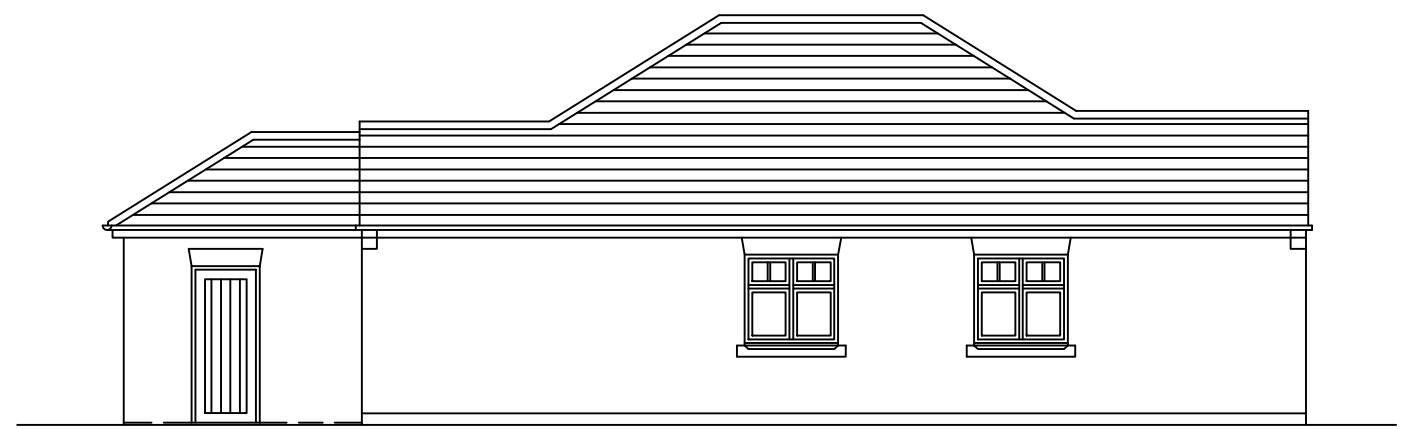

NORTH EAST ELEVATION

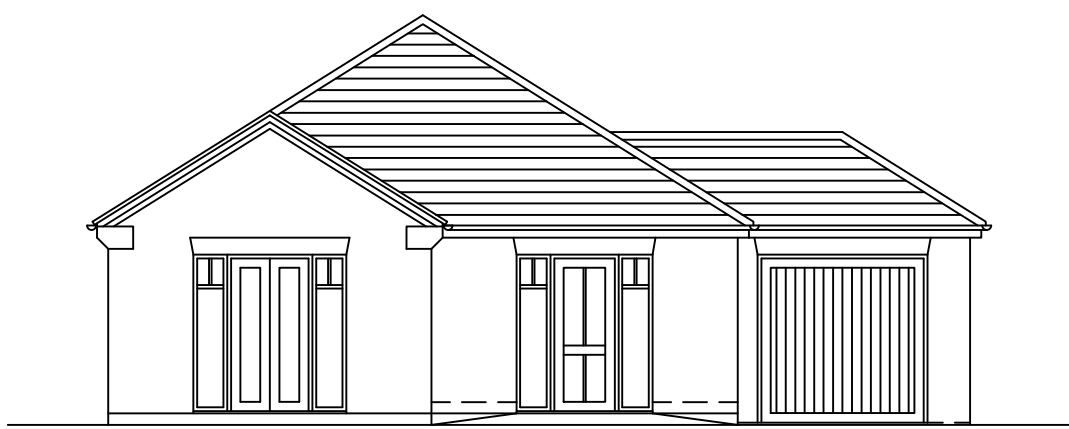

NORTH WEST ELEVATION

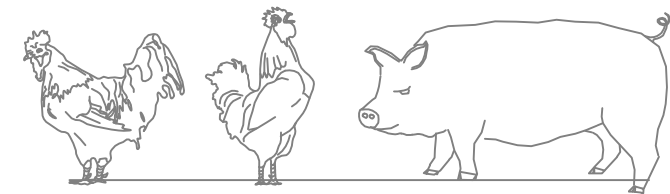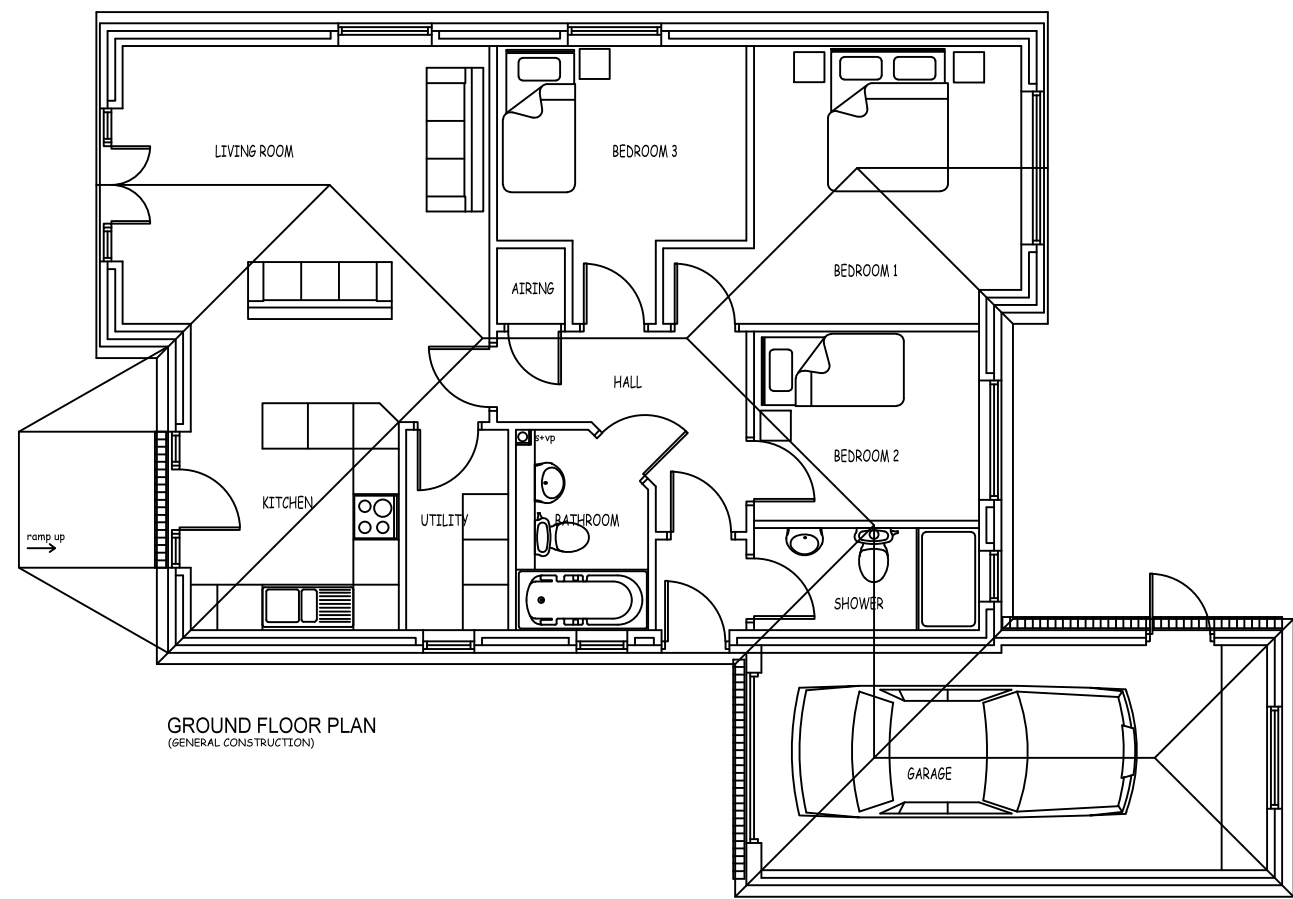

IAN PICK ASSOCIATES LTD
Specialist Agricultural & Rural Planning Consultants

Station Farm Offices
Wansford Road
Nafferton
Drifffield
East Yorkshire
YO25 8NJ

T : 01377 253363
E : mail@ianpick.co.uk
W : www.ianpickassociates.co.uk

CLIENT
Abbey Farms

JOB TITLE

Proposed Agricultural Workers
Dwelling at Pillaton Poultry Unit

DWG. TITLE

Elevations and Floor Plans

SCALE
1=100

DRN
IP

DWG. NUMBER

IP/RGC/03

DATE
Feb 18

REV
-