
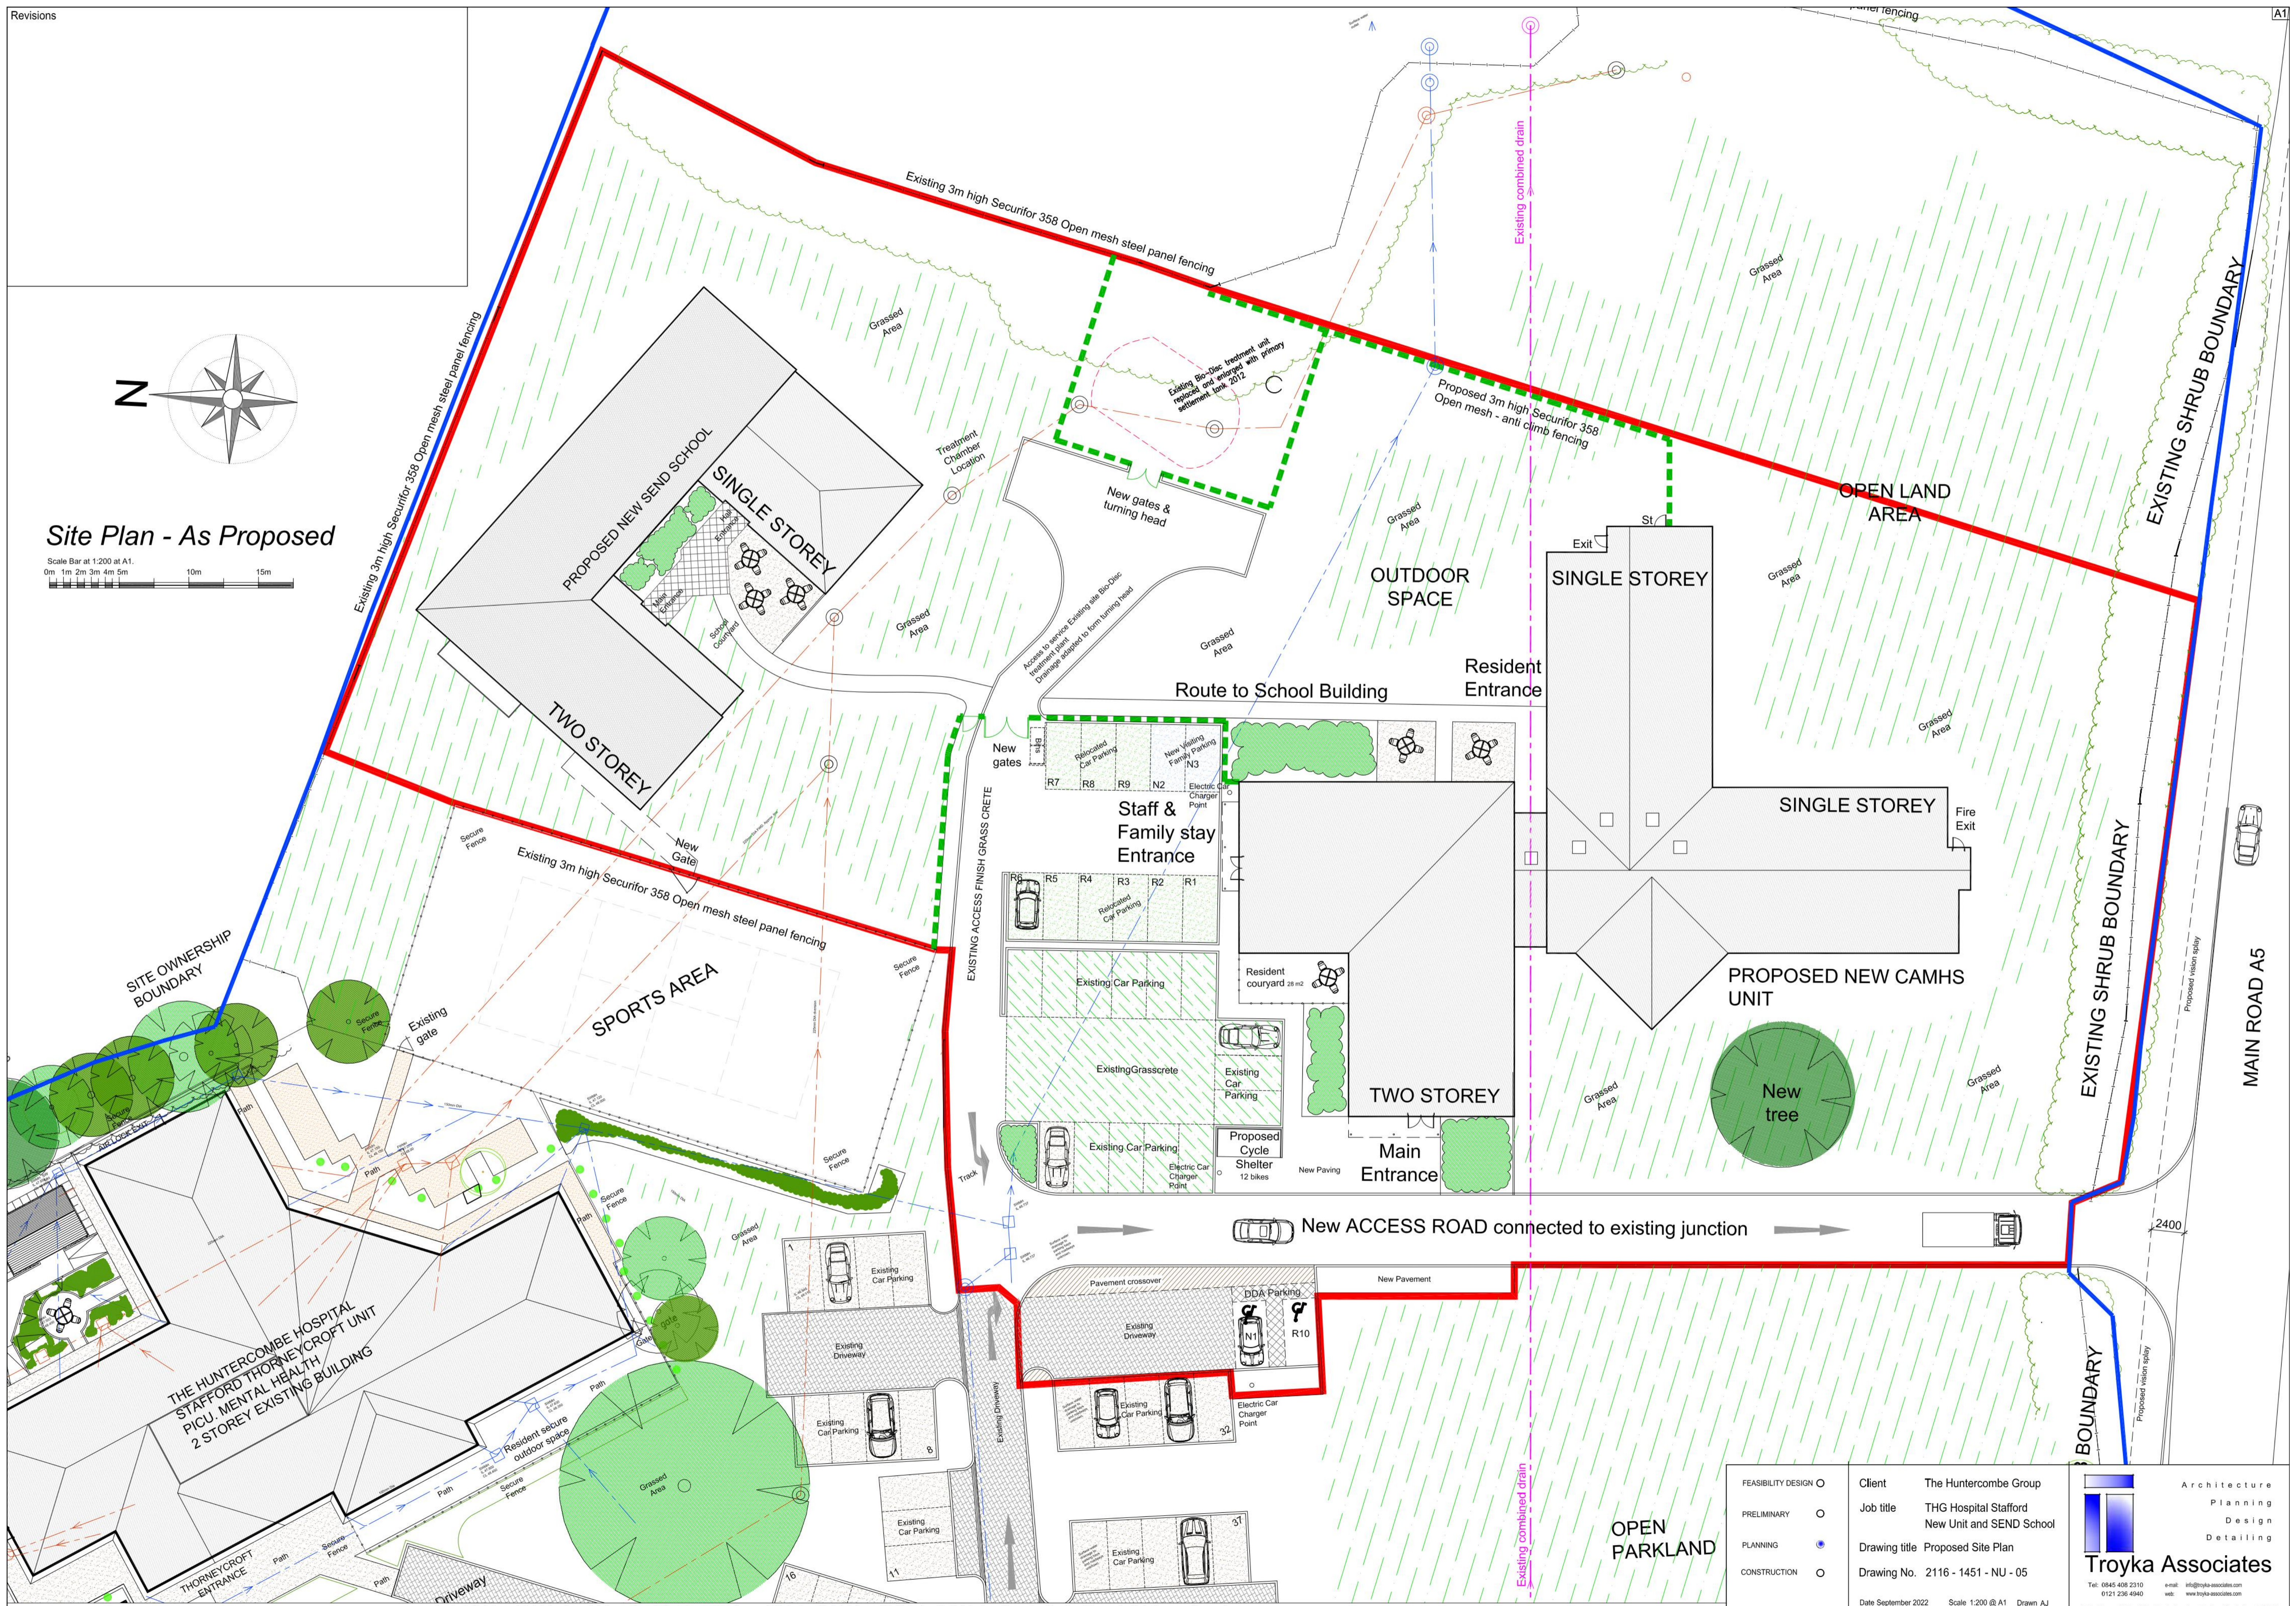


Site Plan - As Proposed

Scale Bar at 1:200 at A1.
0m 1m 2m 3m 4m 5m 10m 15m

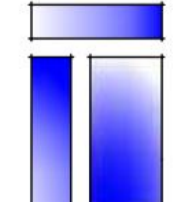

FEASIBILITY DESIGN	○	Client	The Huntercombe Group	 <p>Architecture Planning Design Detailing</p> <p>Trojka Associates</p> <p>Tel: 0845 408 2310 0121 236 4940 email: info@trojka-associates.com www.trojka-associates.com</p> <p>Irving House 47 Frederick Street Jewellery Quarter Birmingham B1 3HN</p>
PRELIMINARY	○	Job title	THG Hospital Stafford New Unit and SEND School	
PLANNING	●	Drawing title	Proposed Site Plan	
CONSTRUCTION	○	Drawing No.	2116 - 1451 - NU - 05	
		Date	September 2022	
		Scale	1:200 @ A1	
		Drawn	AJ	

Do not scale. Contractors must check all dimensions on site before preparing production drawings or commencing any work. This drawing and its design is the copyright of Trojka Associates Limited and may not be reproduced in any form whatsoever without their prior express written consent.