


NORTH ELEVATION.

Scale 1:100 @ A1.

WEST ELEVATION.

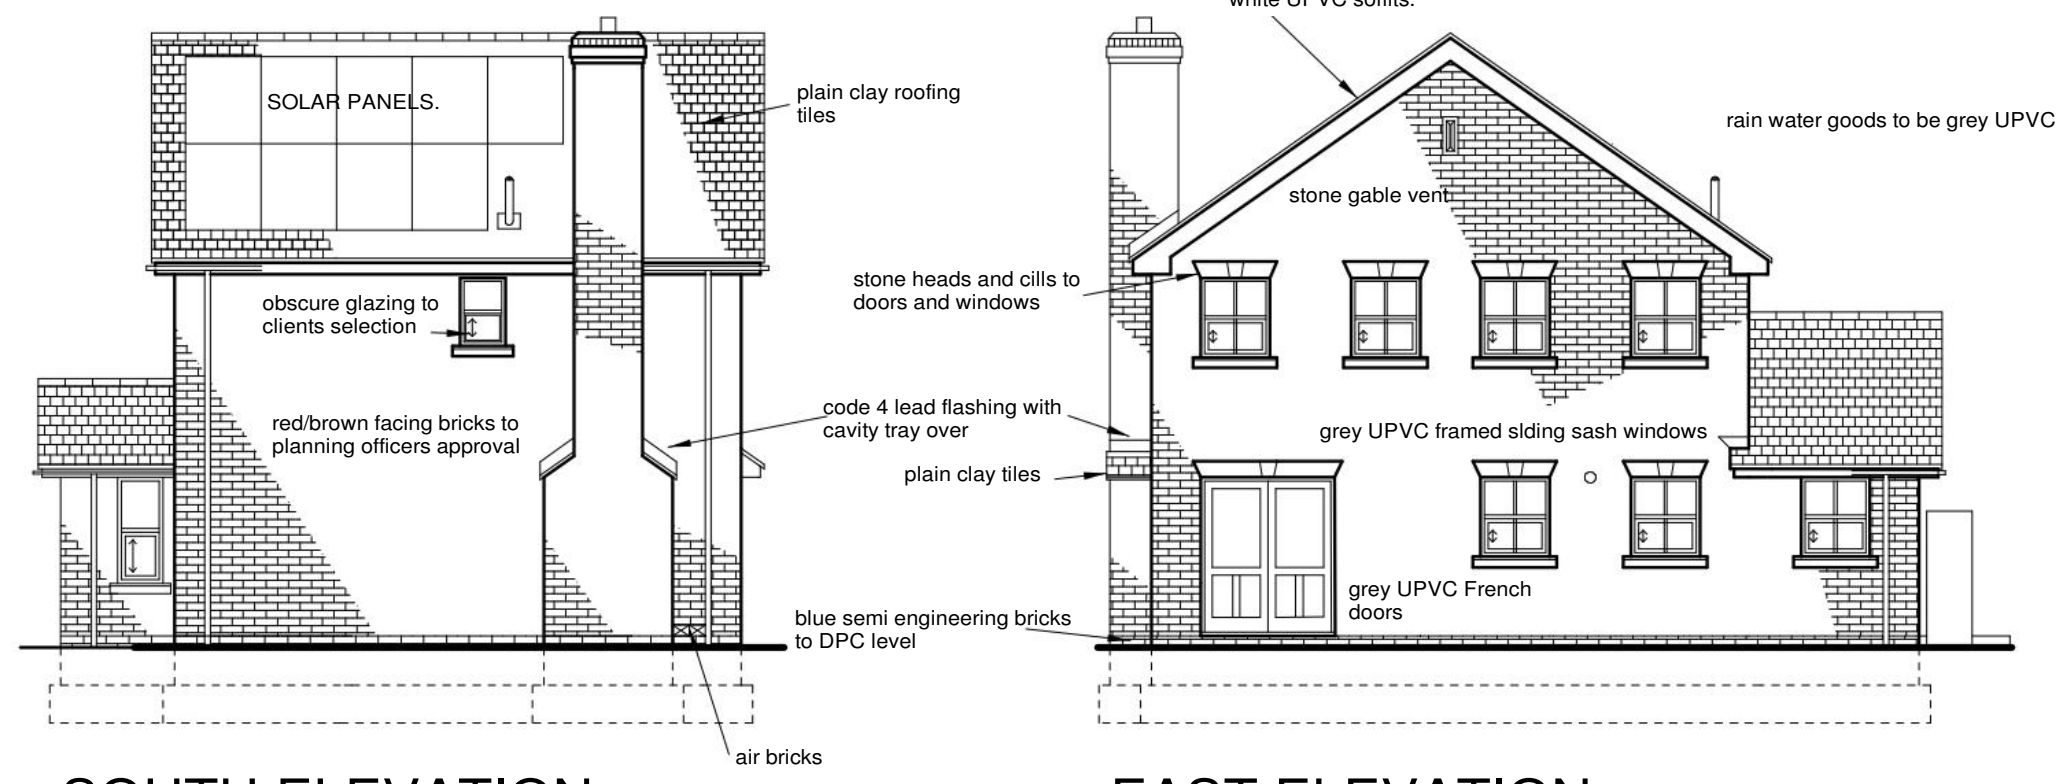

SOUTH ELEVATION.


EAST ELEVATION.

Scale 1:100 @ A1.


## GENERAL NOTES:

Samples Of Facing Bricks And Roofing Tiles Are To Be Submitted To And Approved By The Planning Officer Prior To Ordering Materials.


Foundations Shown Are For Illustration Purposes Only. Design To Be Finalised When The Site Survey Has Been Carried Out And The Structural Engineer Has Inspected The Trial Holes.

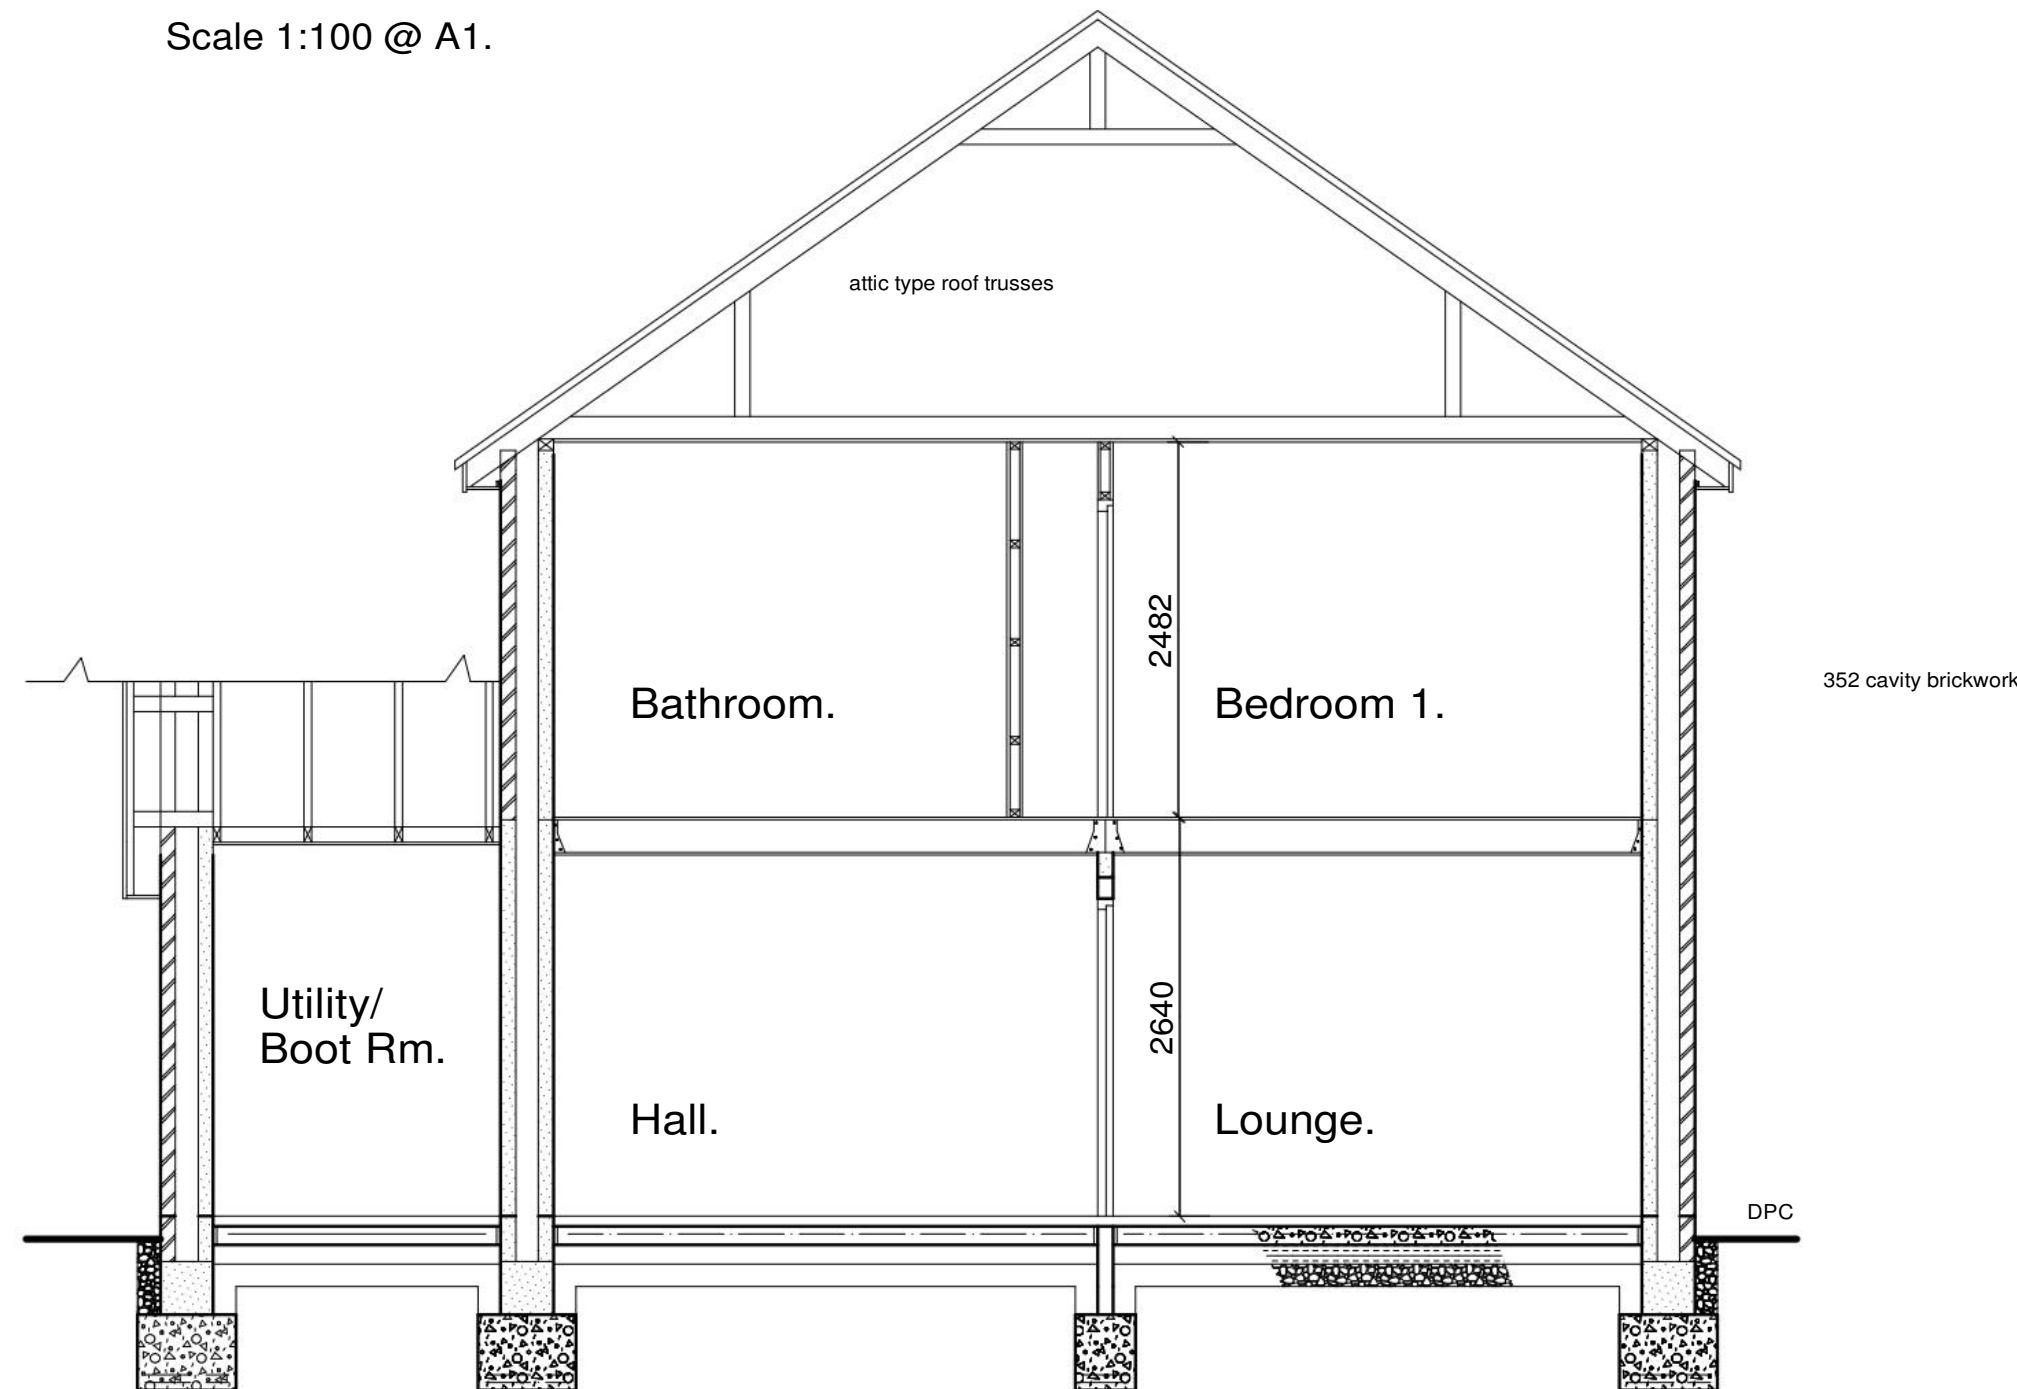

TYPICAL SECTION.

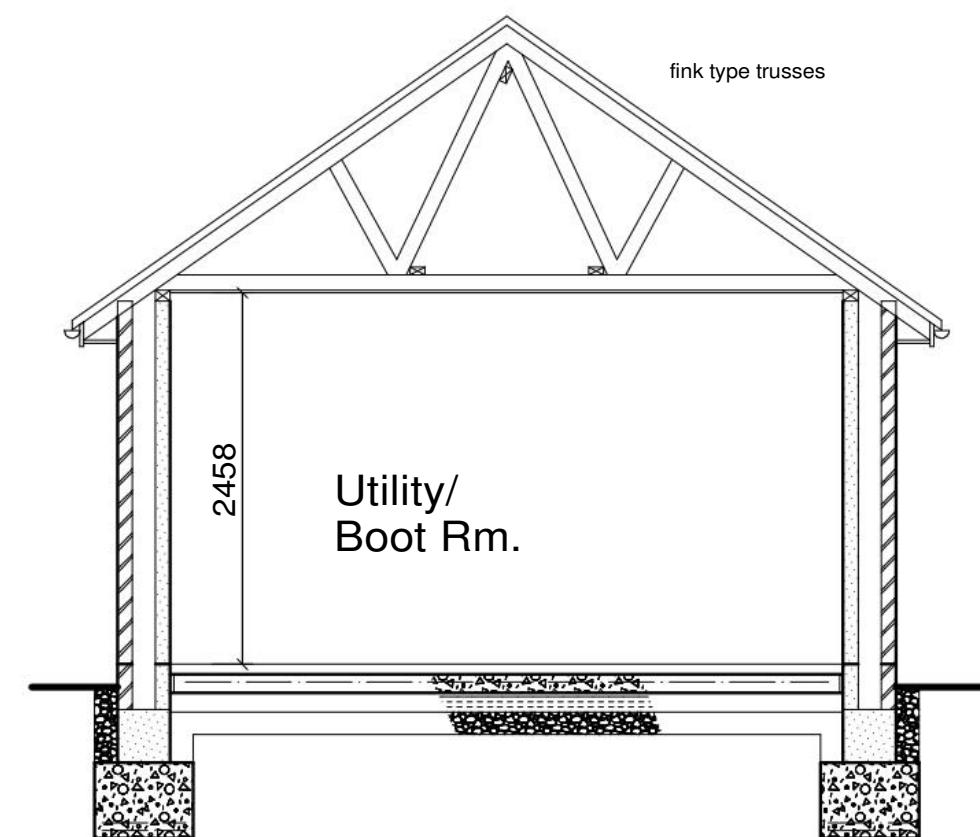


TYPICAL SECTION.

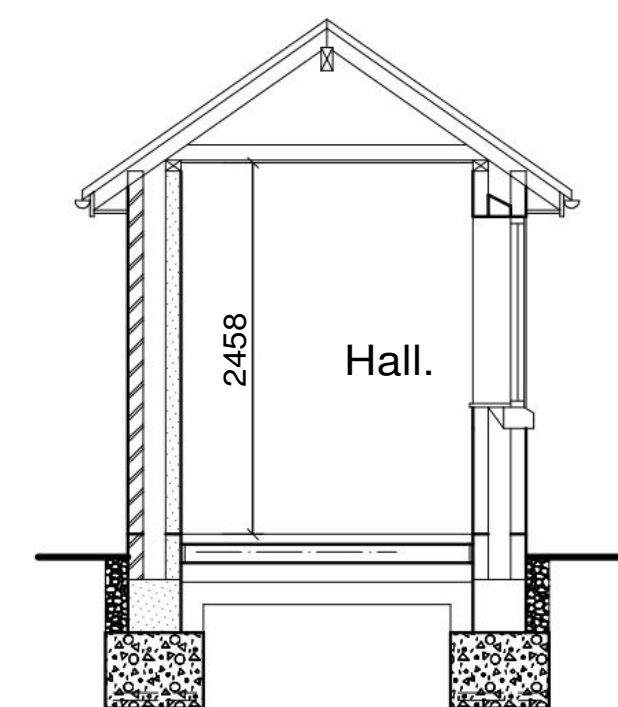

TYPICAL SECTION.

Scale 1:50 @ A1.

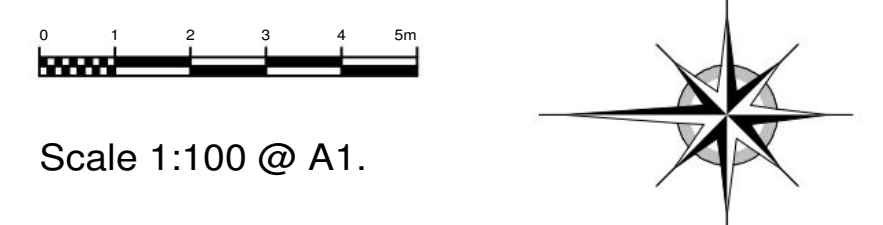

Scale 1:100 @ A1.



Scale 1:50 @ A1.

## REVISIONS:

All dimensions to be checked on site.  
This drawing and design and all information contained therein  
is the sole copyright of Stone Architectural Services Ltd.  
Reproduction is strictly forbidden without written consent.



Stone Architectural Services Ltd.

Project

R. H. BRASSINGTON & SONS.  
OAK LANE FARM, CALF HEATH,  
WOLVERHAMPTON, WV10 7DR.


Drawing Title

PROPOSED NEW DETACHED FARM  
HOUSE.  
SKETCH PROPOSALS.

Scale. Date Drg. No.


1:100 & 1:50. Feb. 2023. 09/99/547

72 Bank Side, Stone,  
Staffordshire,  
ST15 0HP.

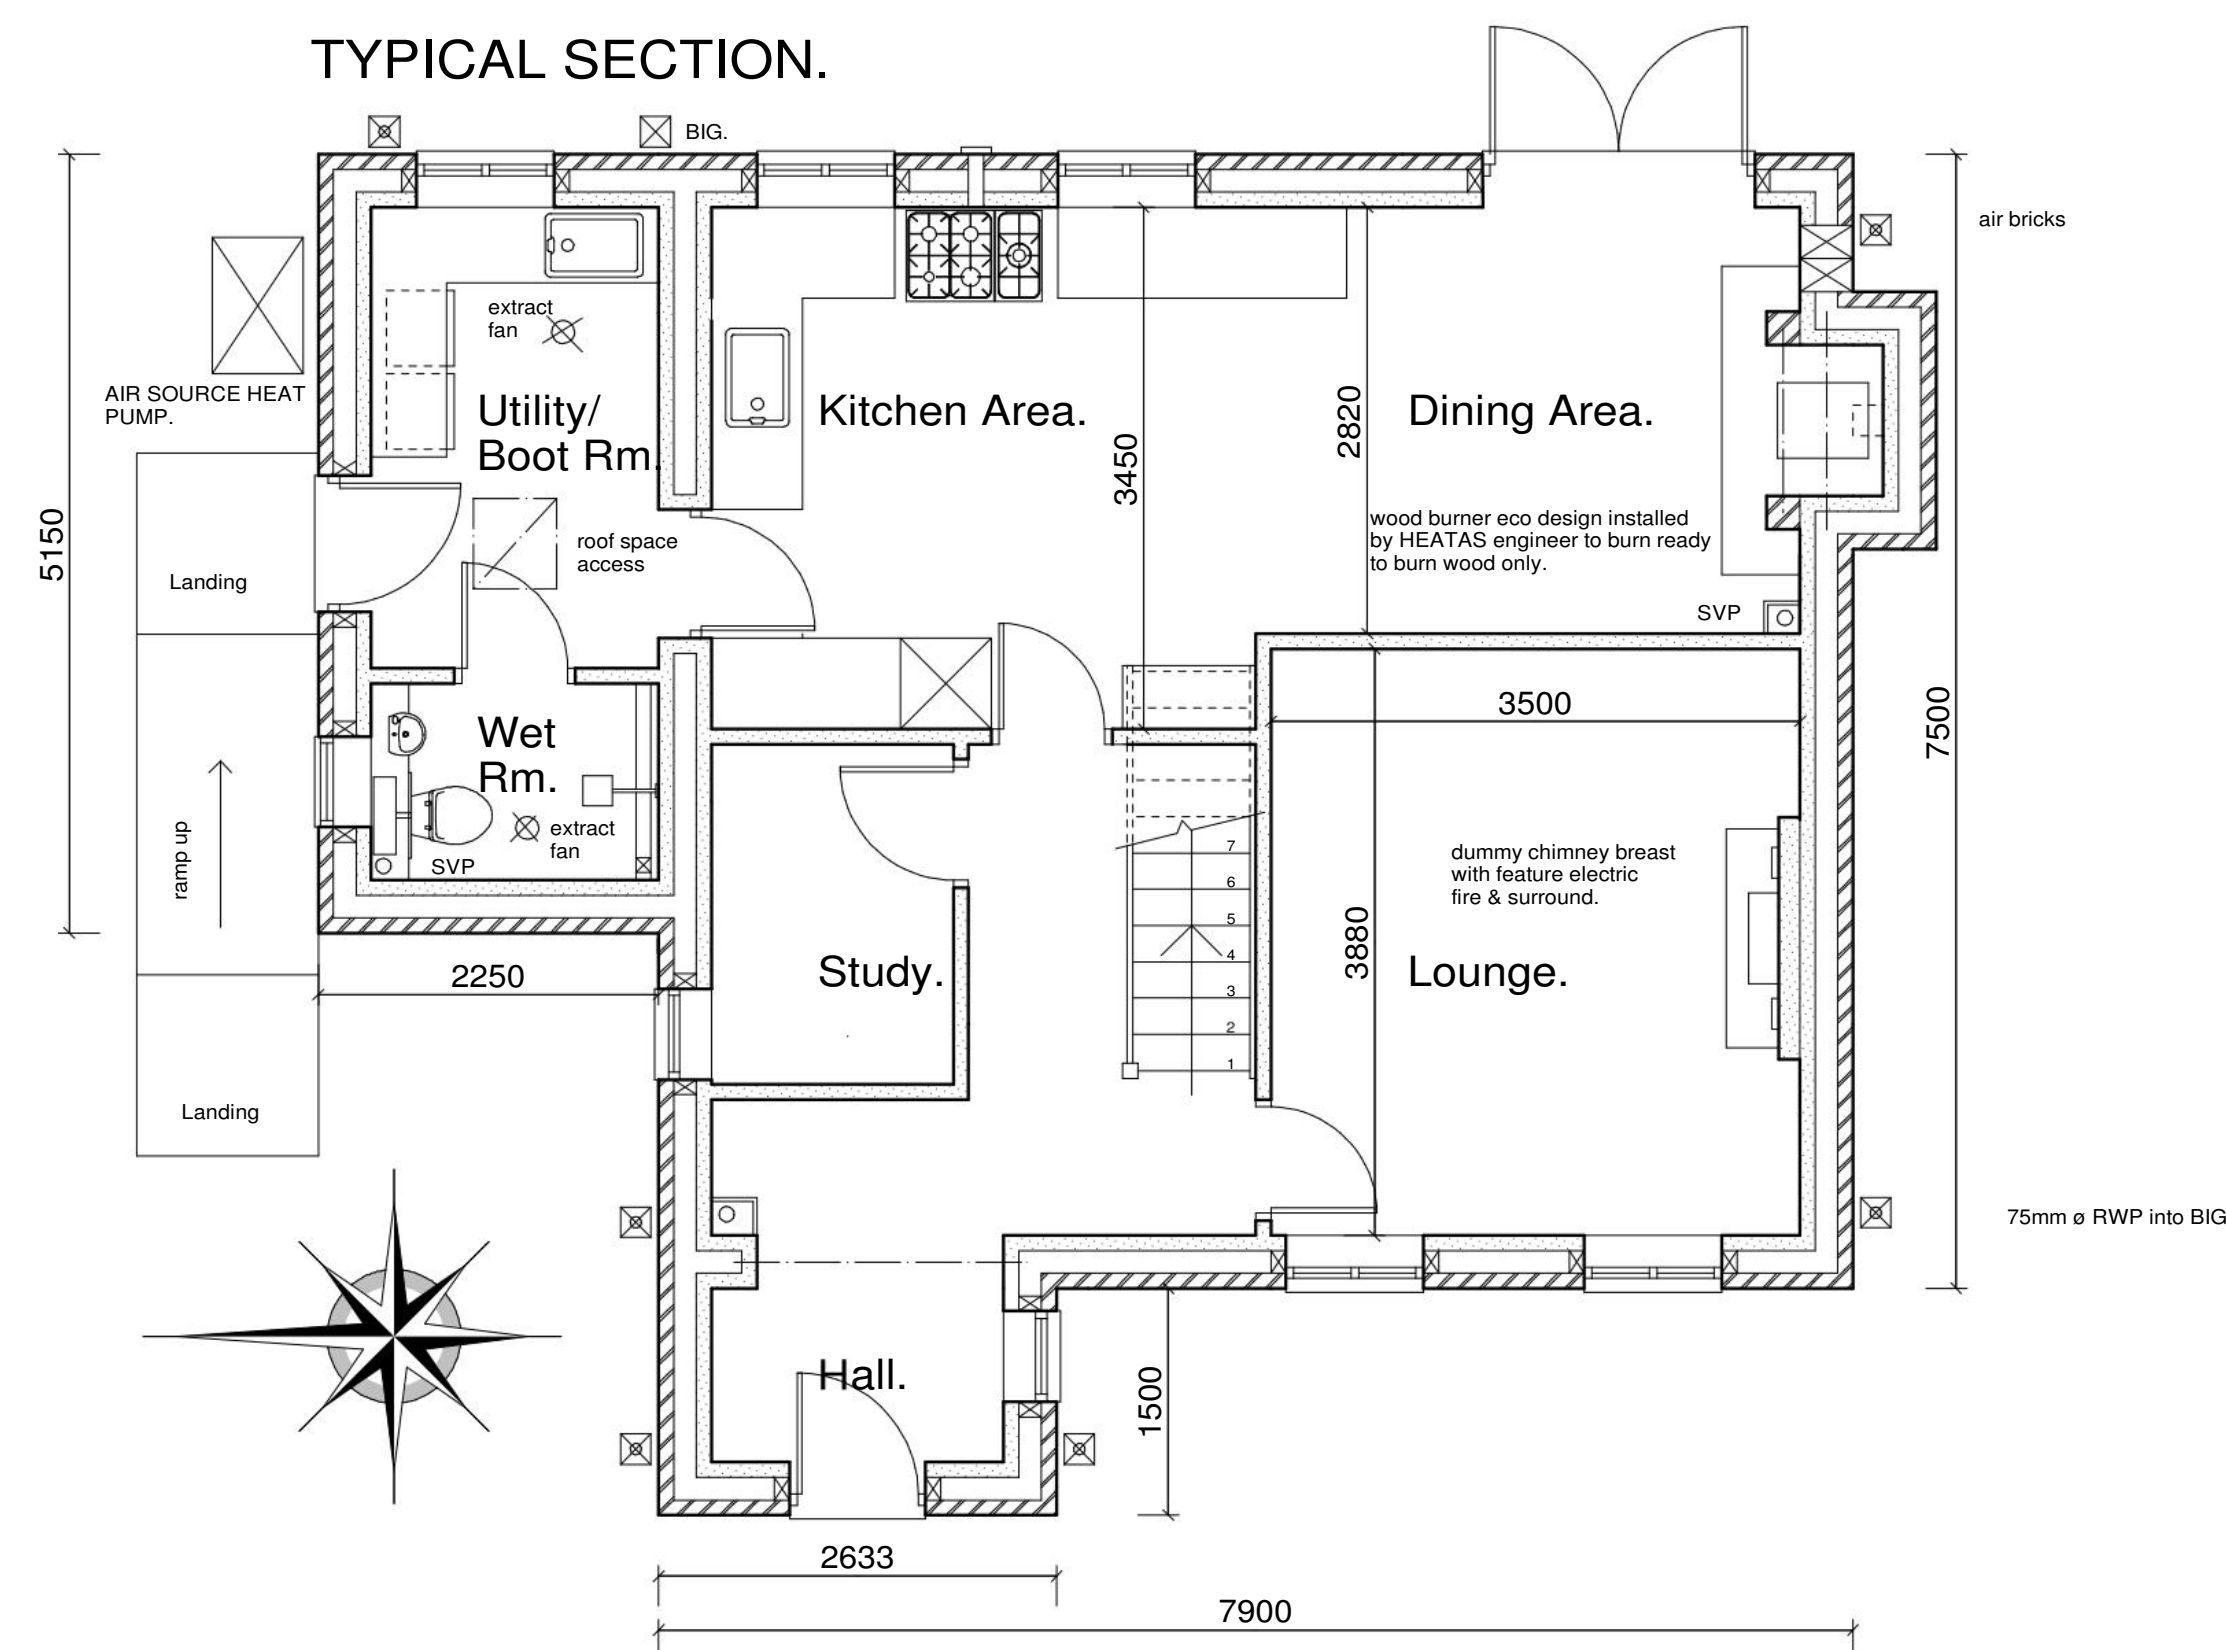

GROUND FLOOR PLAN.

Scale 1:50 @ A1.

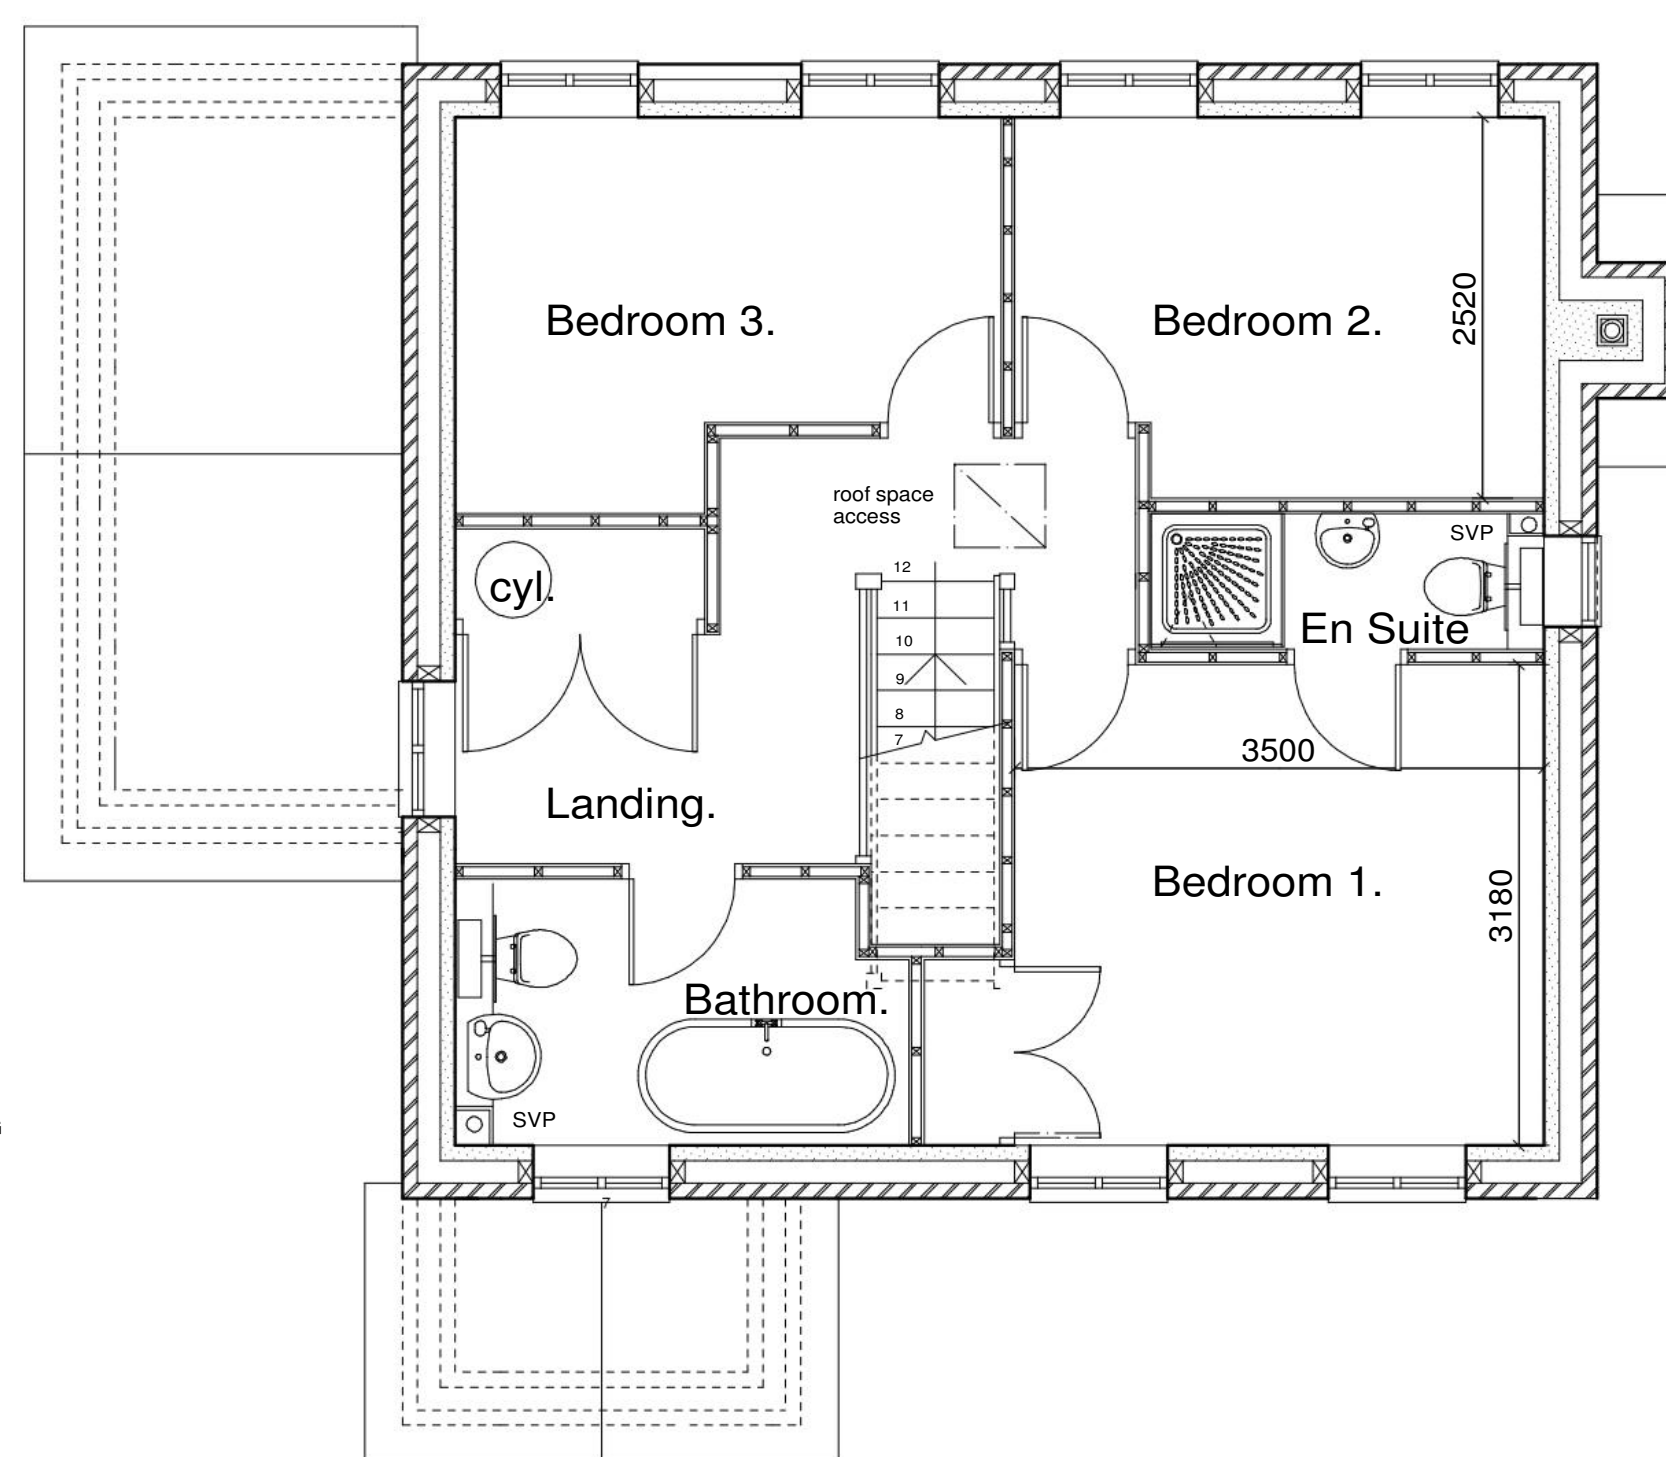

FIRST FLOOR PLAN.

Scale 1:50 @ A1.