



Britmac synthetic  
roof tiles

Canexal weather board  
cladding


Proposed front elevation  
[ west facing ]

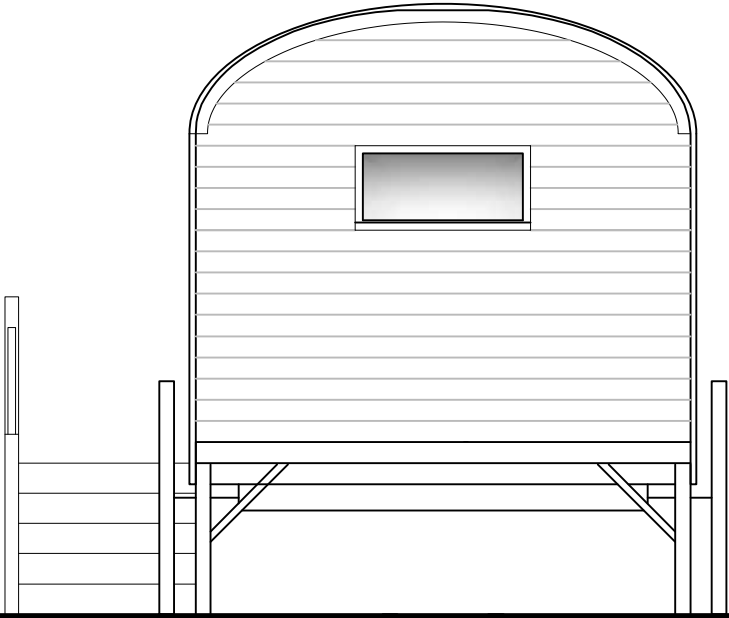


Proposed side elevation  
[ south facing ]

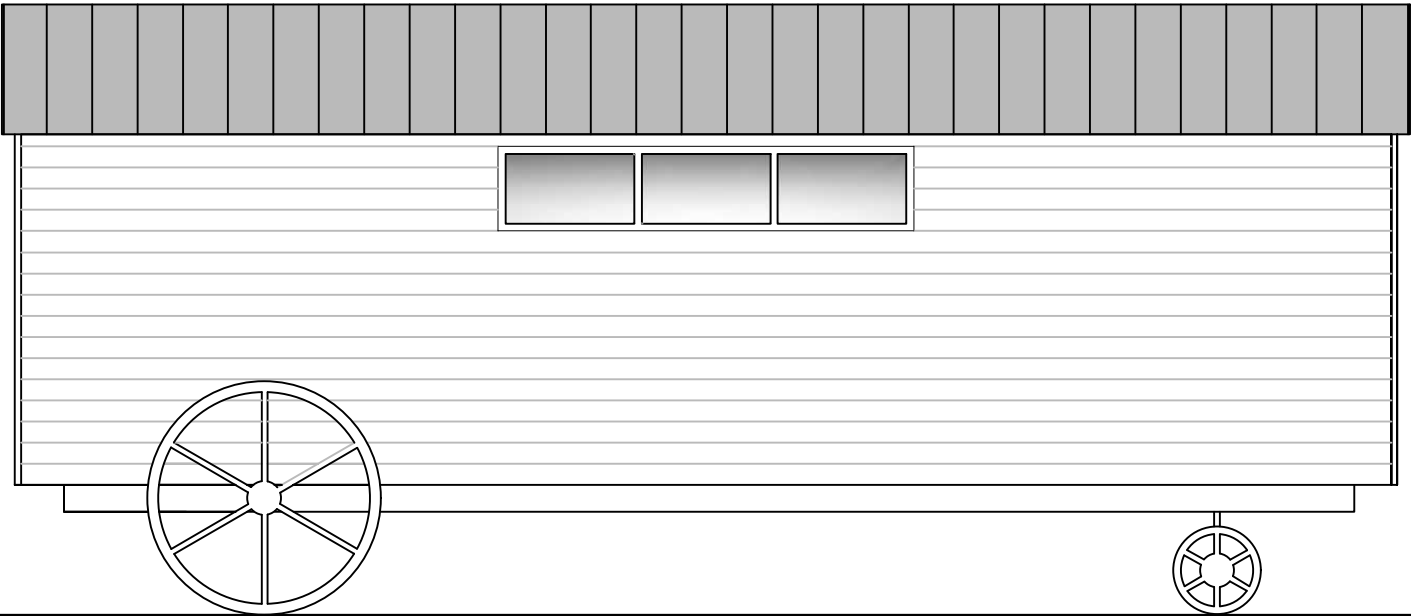


Proposed rear elevation  
[ east facing ]

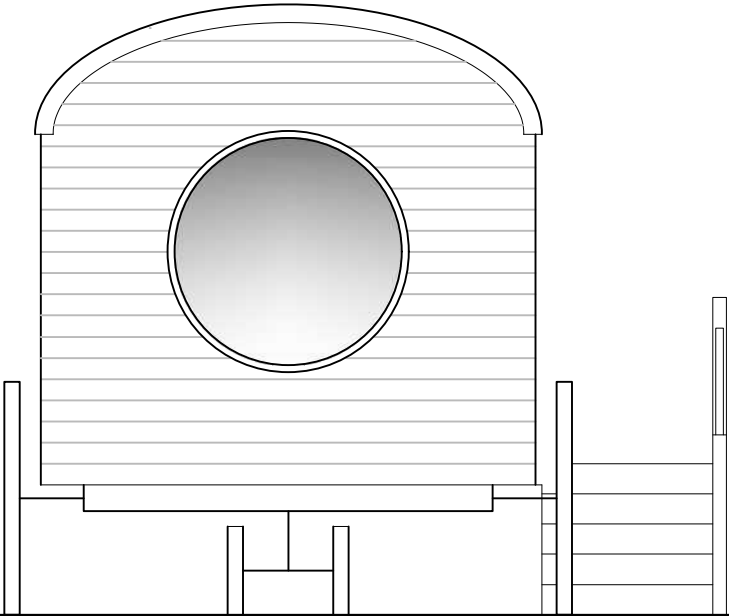


Proposed side elevation  
[ north facing ]

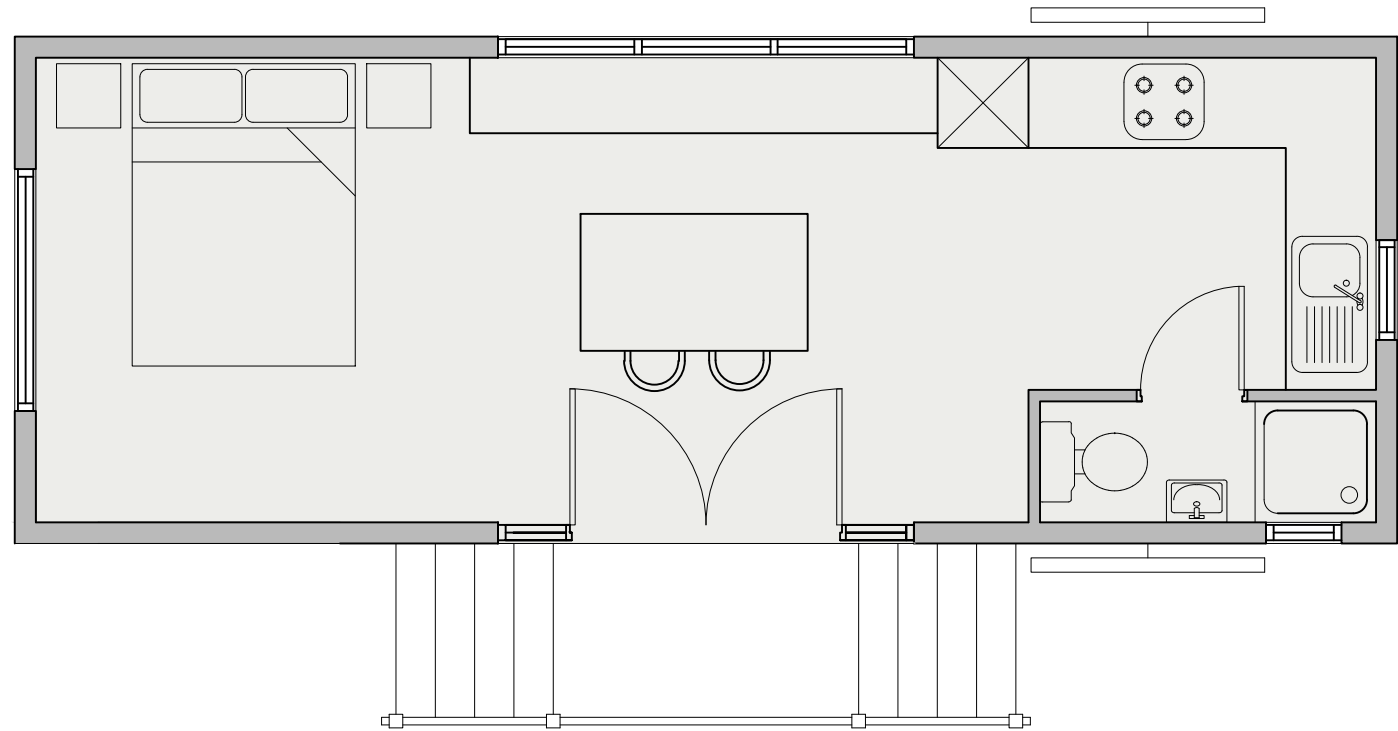

Proposed plan

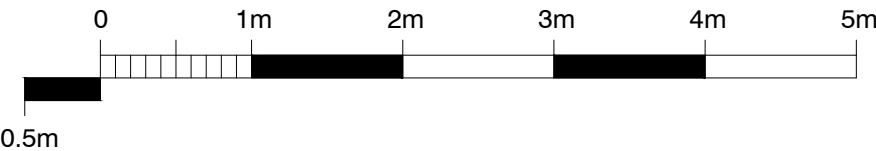

Client Mr & Mrs Warner		Project Spring Paddock, Common Lane, Bednall, ST17 0SF	
 BREAKWELL DESIGN Architectural Services		7 Ascot Drive Dosthill Tamworth B77 1QP T. 0777 334 8880 E. breakwelldesign@btinternet.com	
		Date September 2023	Project no. 800
Drwg title Proposed Building Plans & Elevations		Scale 1 : 50 @ A2	Drwg no. 03A