


A1



FRONT ELEVATION

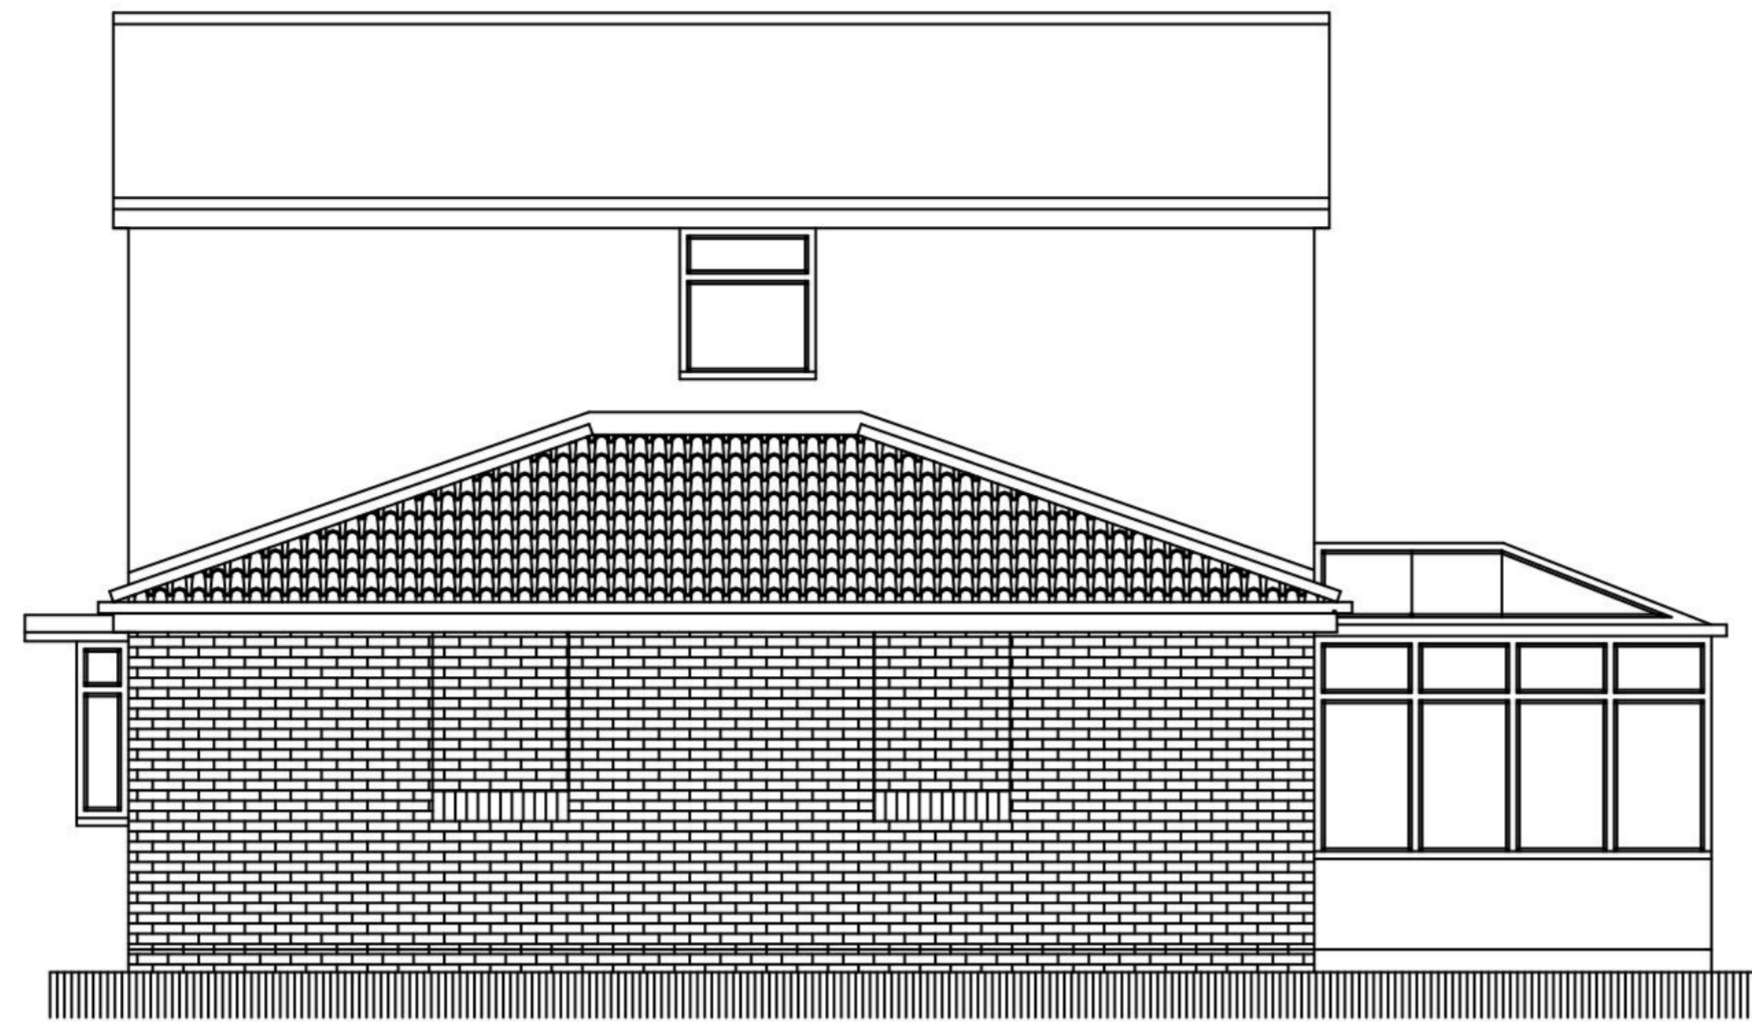


TWO BRICKWORK RECESSED PANELS TO THIS ELEVATION


SIDE ELEVATION



REAR ELEVATION

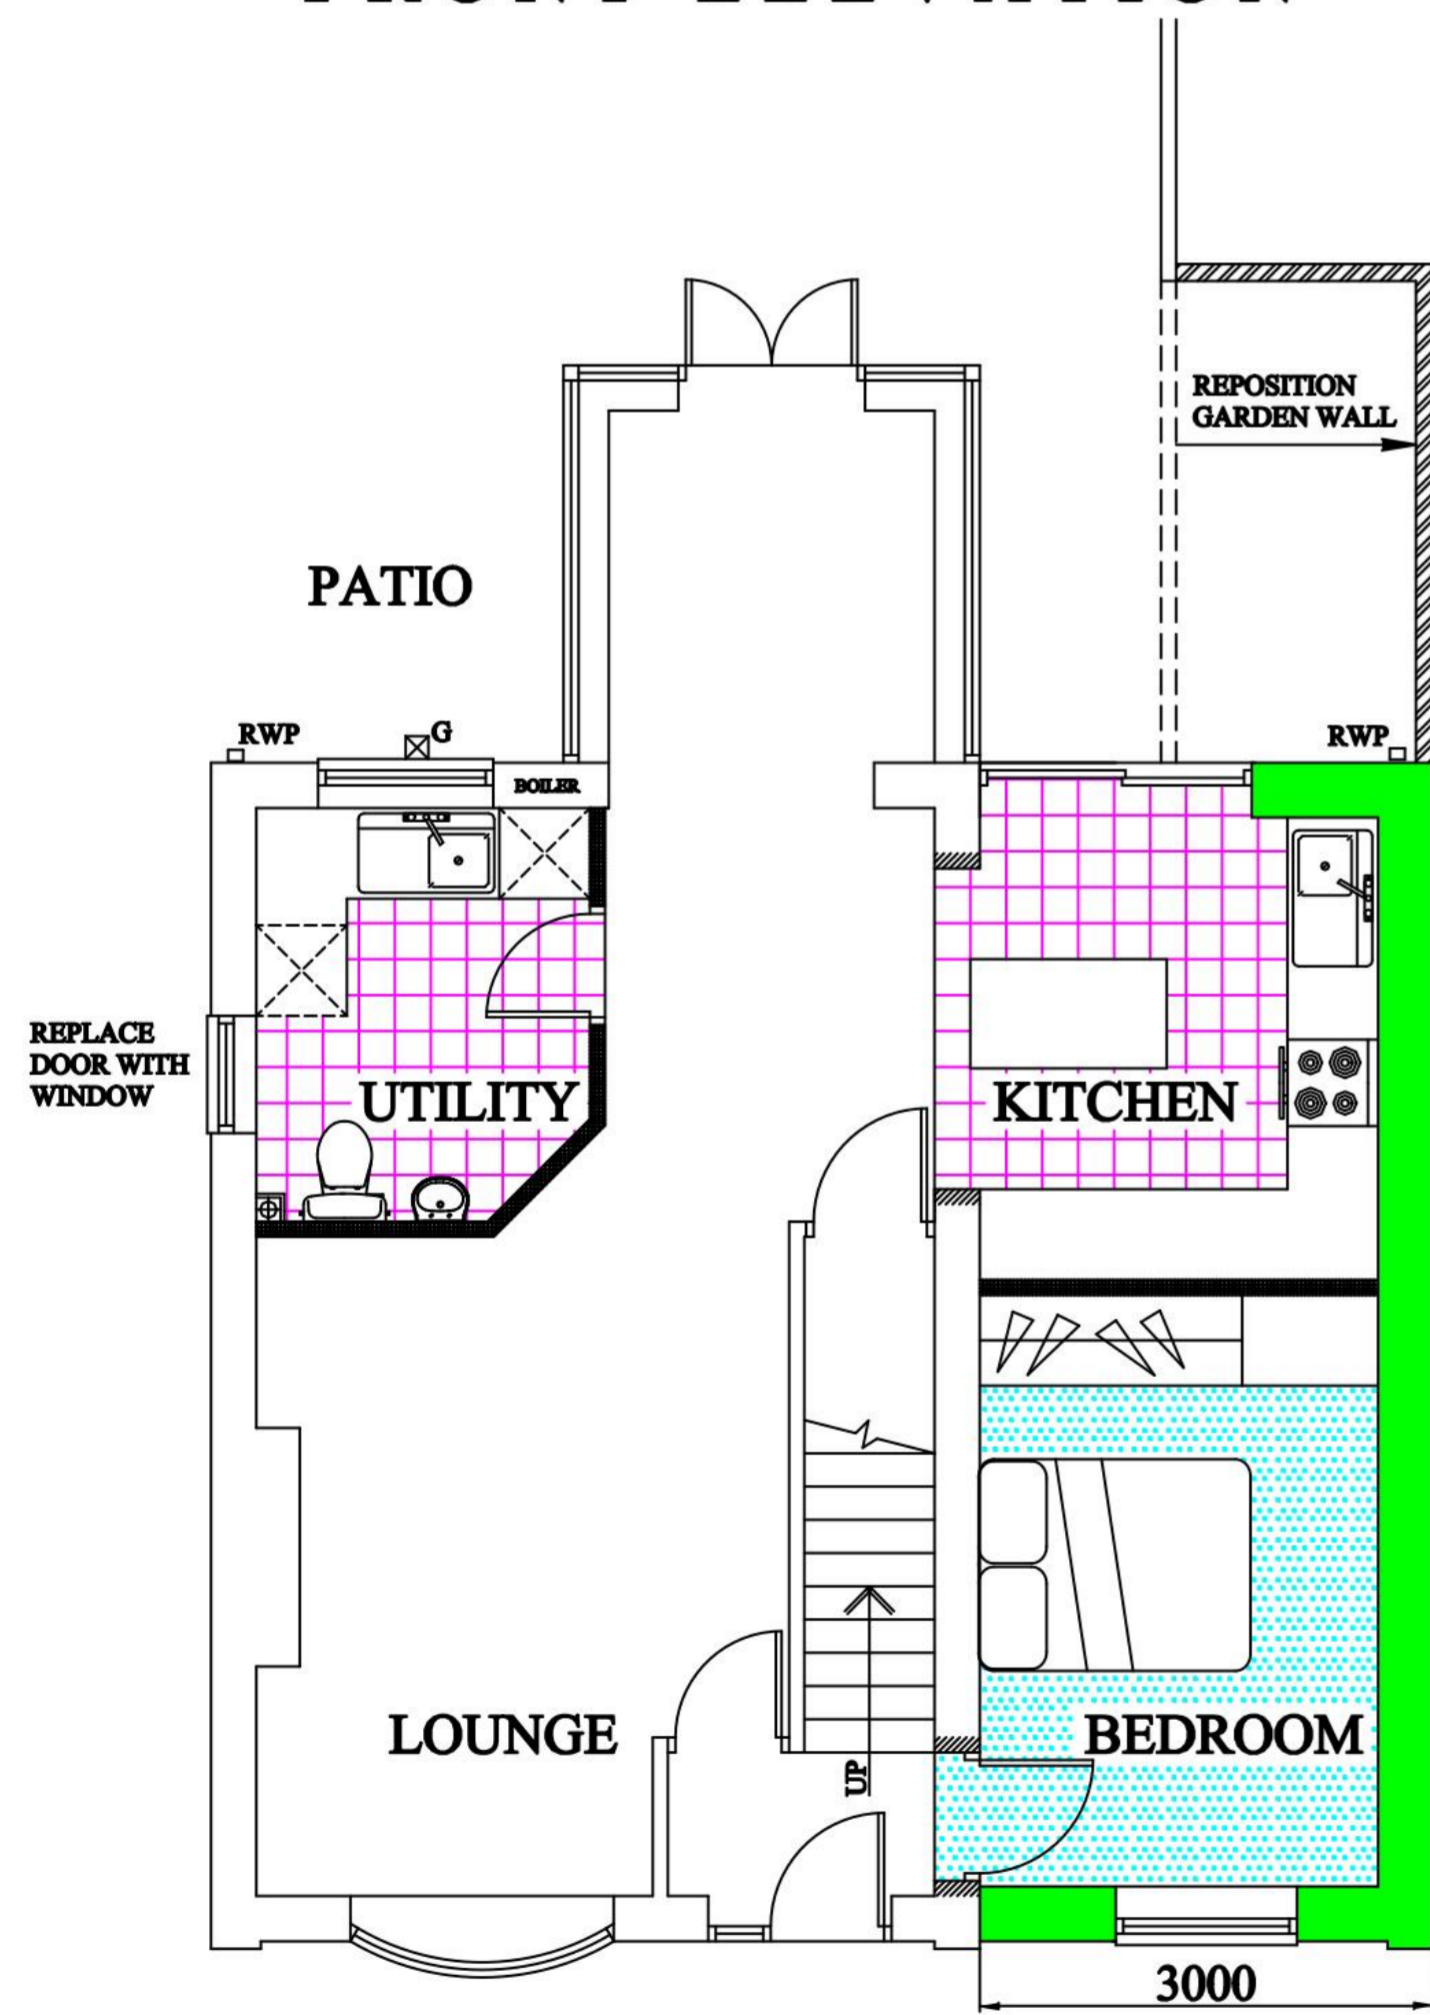

GROUND FLOOR PLAN

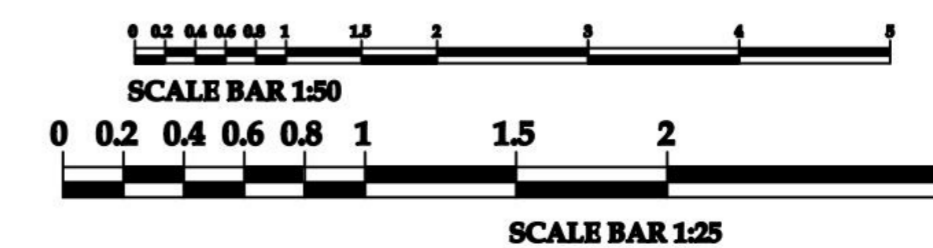

# PRELIMINARY

NOTE: USE FIGURED DIMENSIONS ONLY + CHECK OTHERS ON SITE

## REVISIONS

TITLE: PLANS AS PROPOSED  
2 STONEY BROOK LEYS  
WOMBOURNE

DATE: 13/08/23 DRG NO: E/02/23 SCALE: 1:50

Specializing In Home Improvements

**Michael Davies**  
Architectural Design & Planning Services  
7 Millicoe Close, Wombourne, WVS 8-1S  
Tel: 01902 833384  
email: michael@davies2@aol.com

First Established in 1998

FOR LPA APPROVAL PURPOSES ONLY