

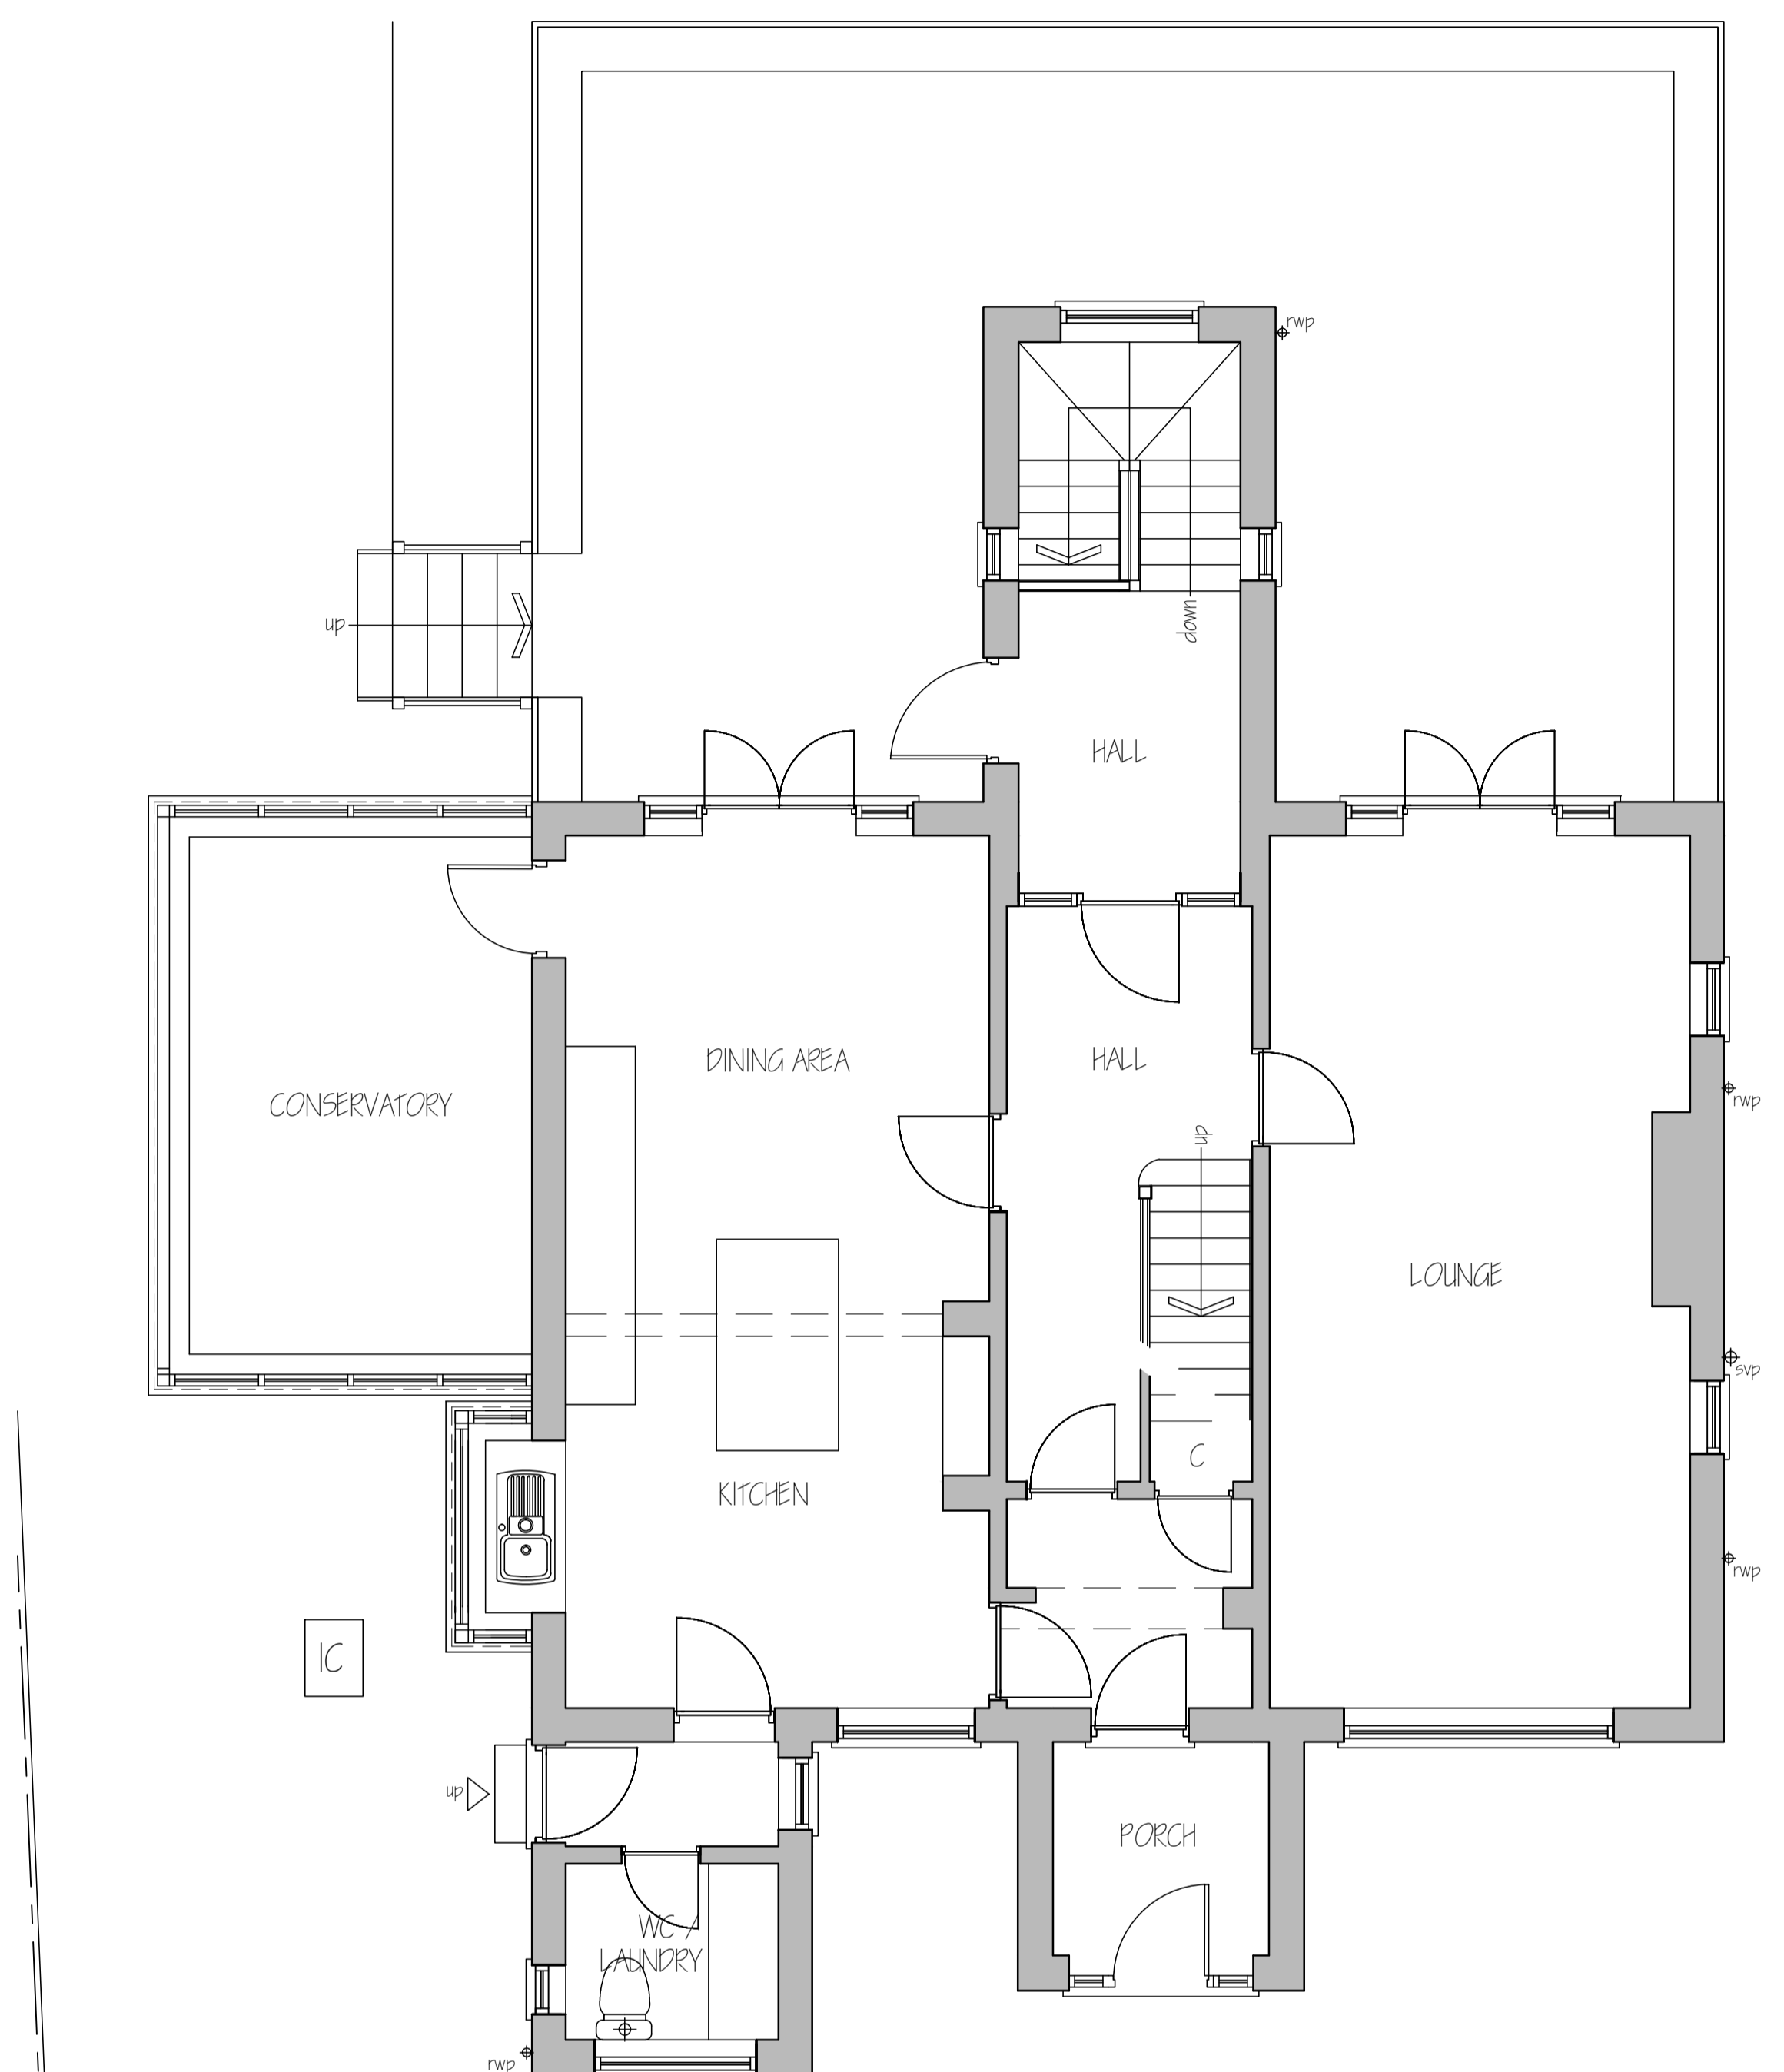



LOWER GROUND FLOOR PLAN

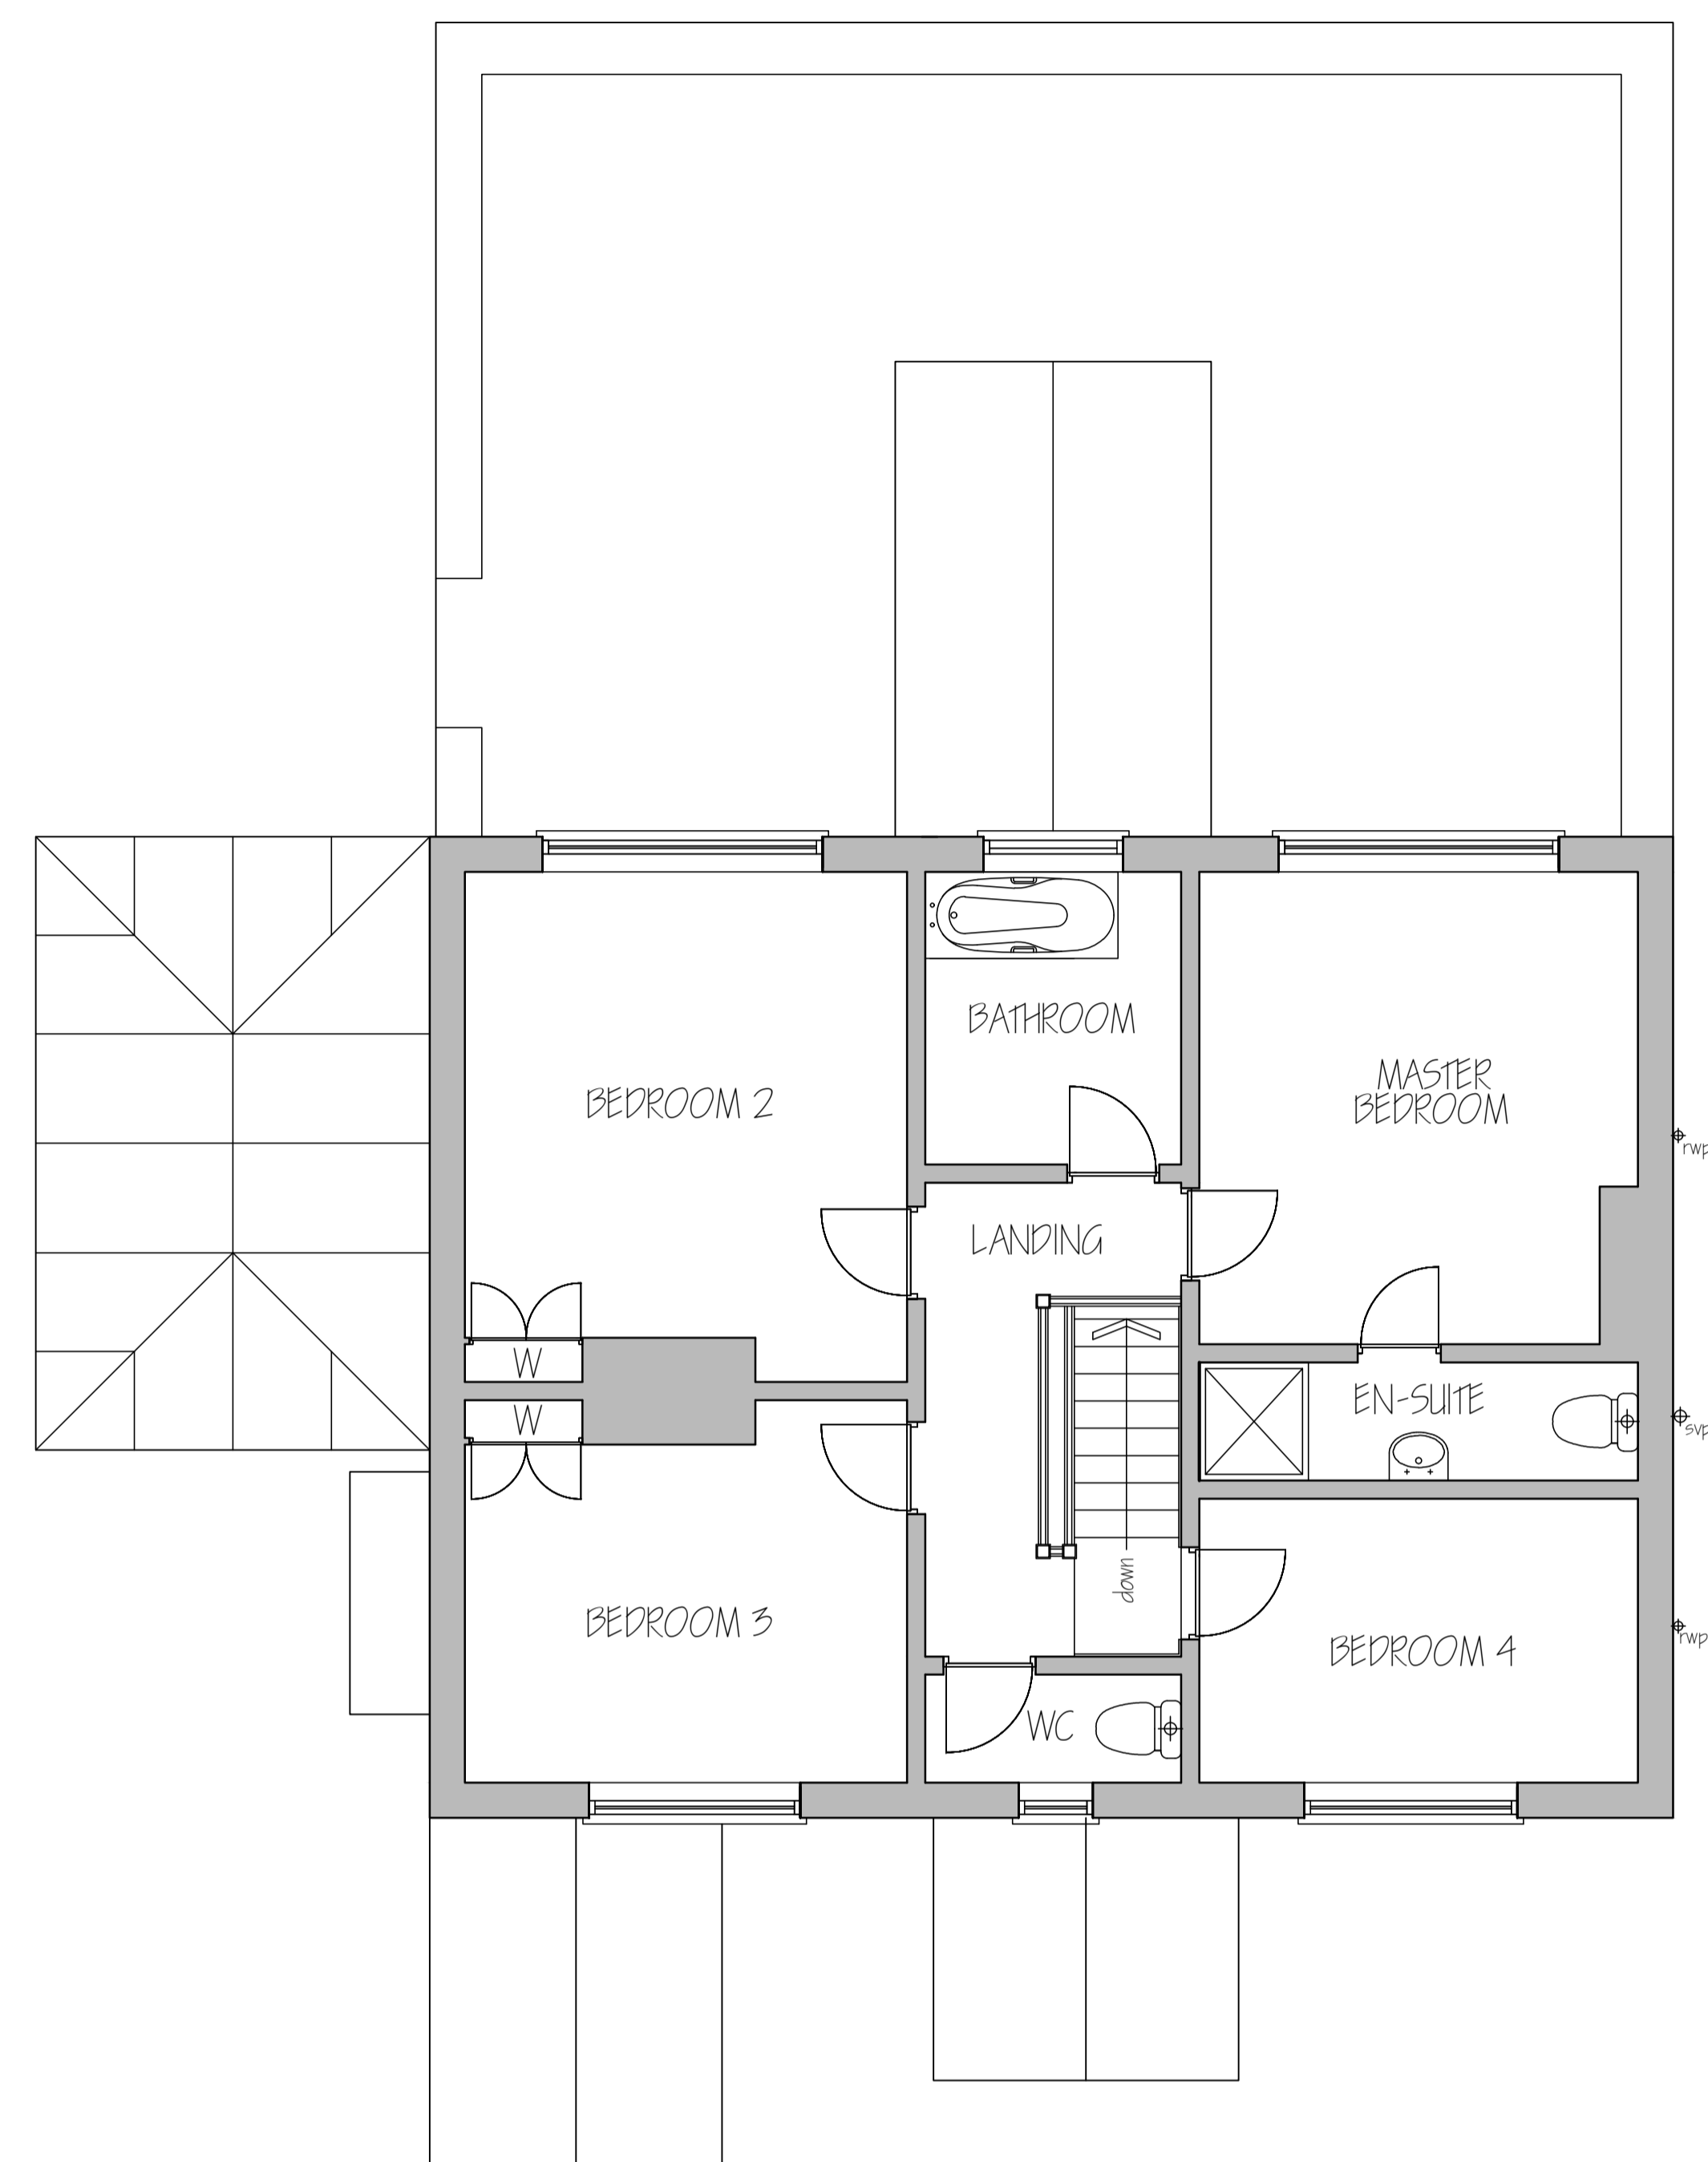

GROUND FLOOR PLAN

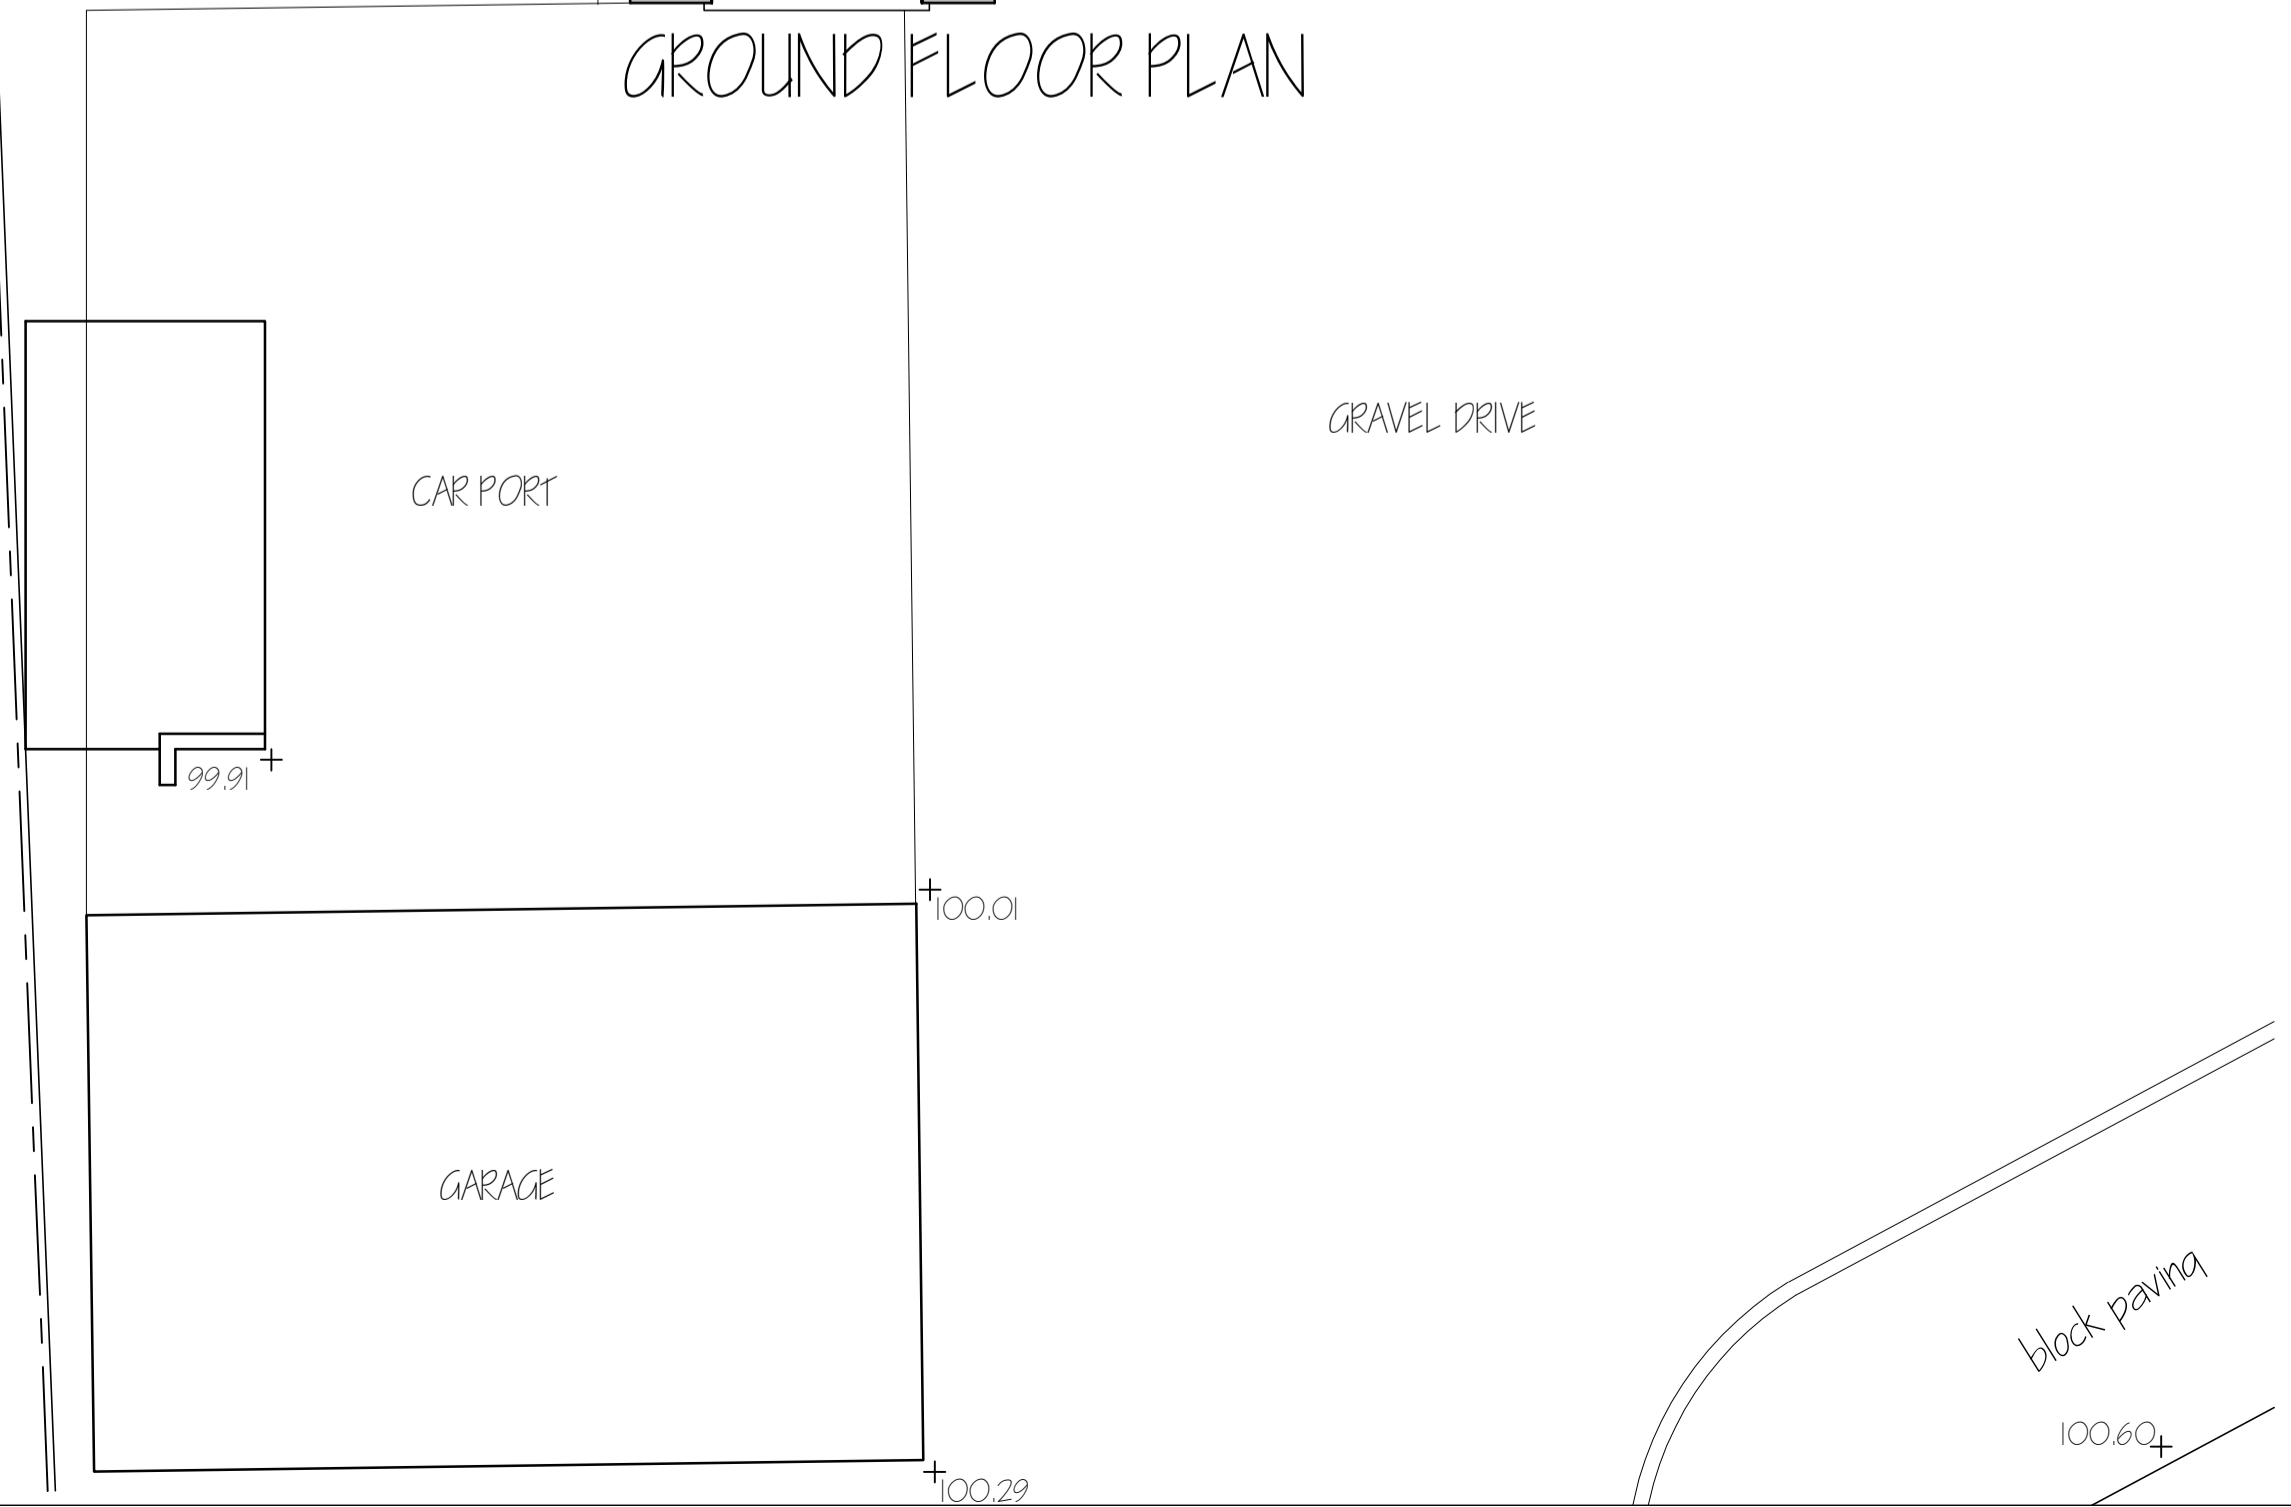

FIRST FLOOR PLAN

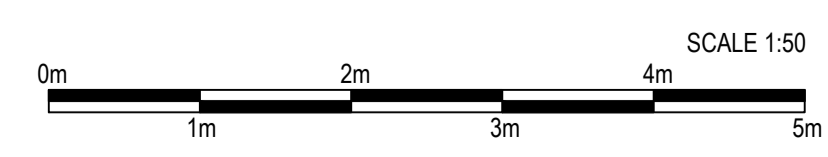

REV	DRAWN	DATE
<p>Sdb architecture DESIGN, PLANNING & PROJECT MANAGEMENT 20 Bridgnorth Road, Wombourne, Staffs, WV5 0AA Tel: 01902 894517 Mob: 07866454194 Email: petyler@sevendesignbuild.com</p>		
<p>PROJECT PROPOSED EXTENSIONS & ALTERATIONS ELSFIELD, DUNSLEY DRIVE, KINVER DY7 6NB</p>		
<p>CLIENT MR & MRS A. WINDRIDGE</p>		
<p>DRAWING EXISTING FLOOR PLANS</p>		
DRAWN	CHECKED	APPROVED
CAD.	SCALE 1:50 @ A1	DATE 28.04.23
DRAWING No:	REV	
2395/S1		