
 


Revision	Date	Description
A	10.11.2021	Proposal footprint reduced to be 40% of original barn
B	09.12.2021	Entrance Porch removed

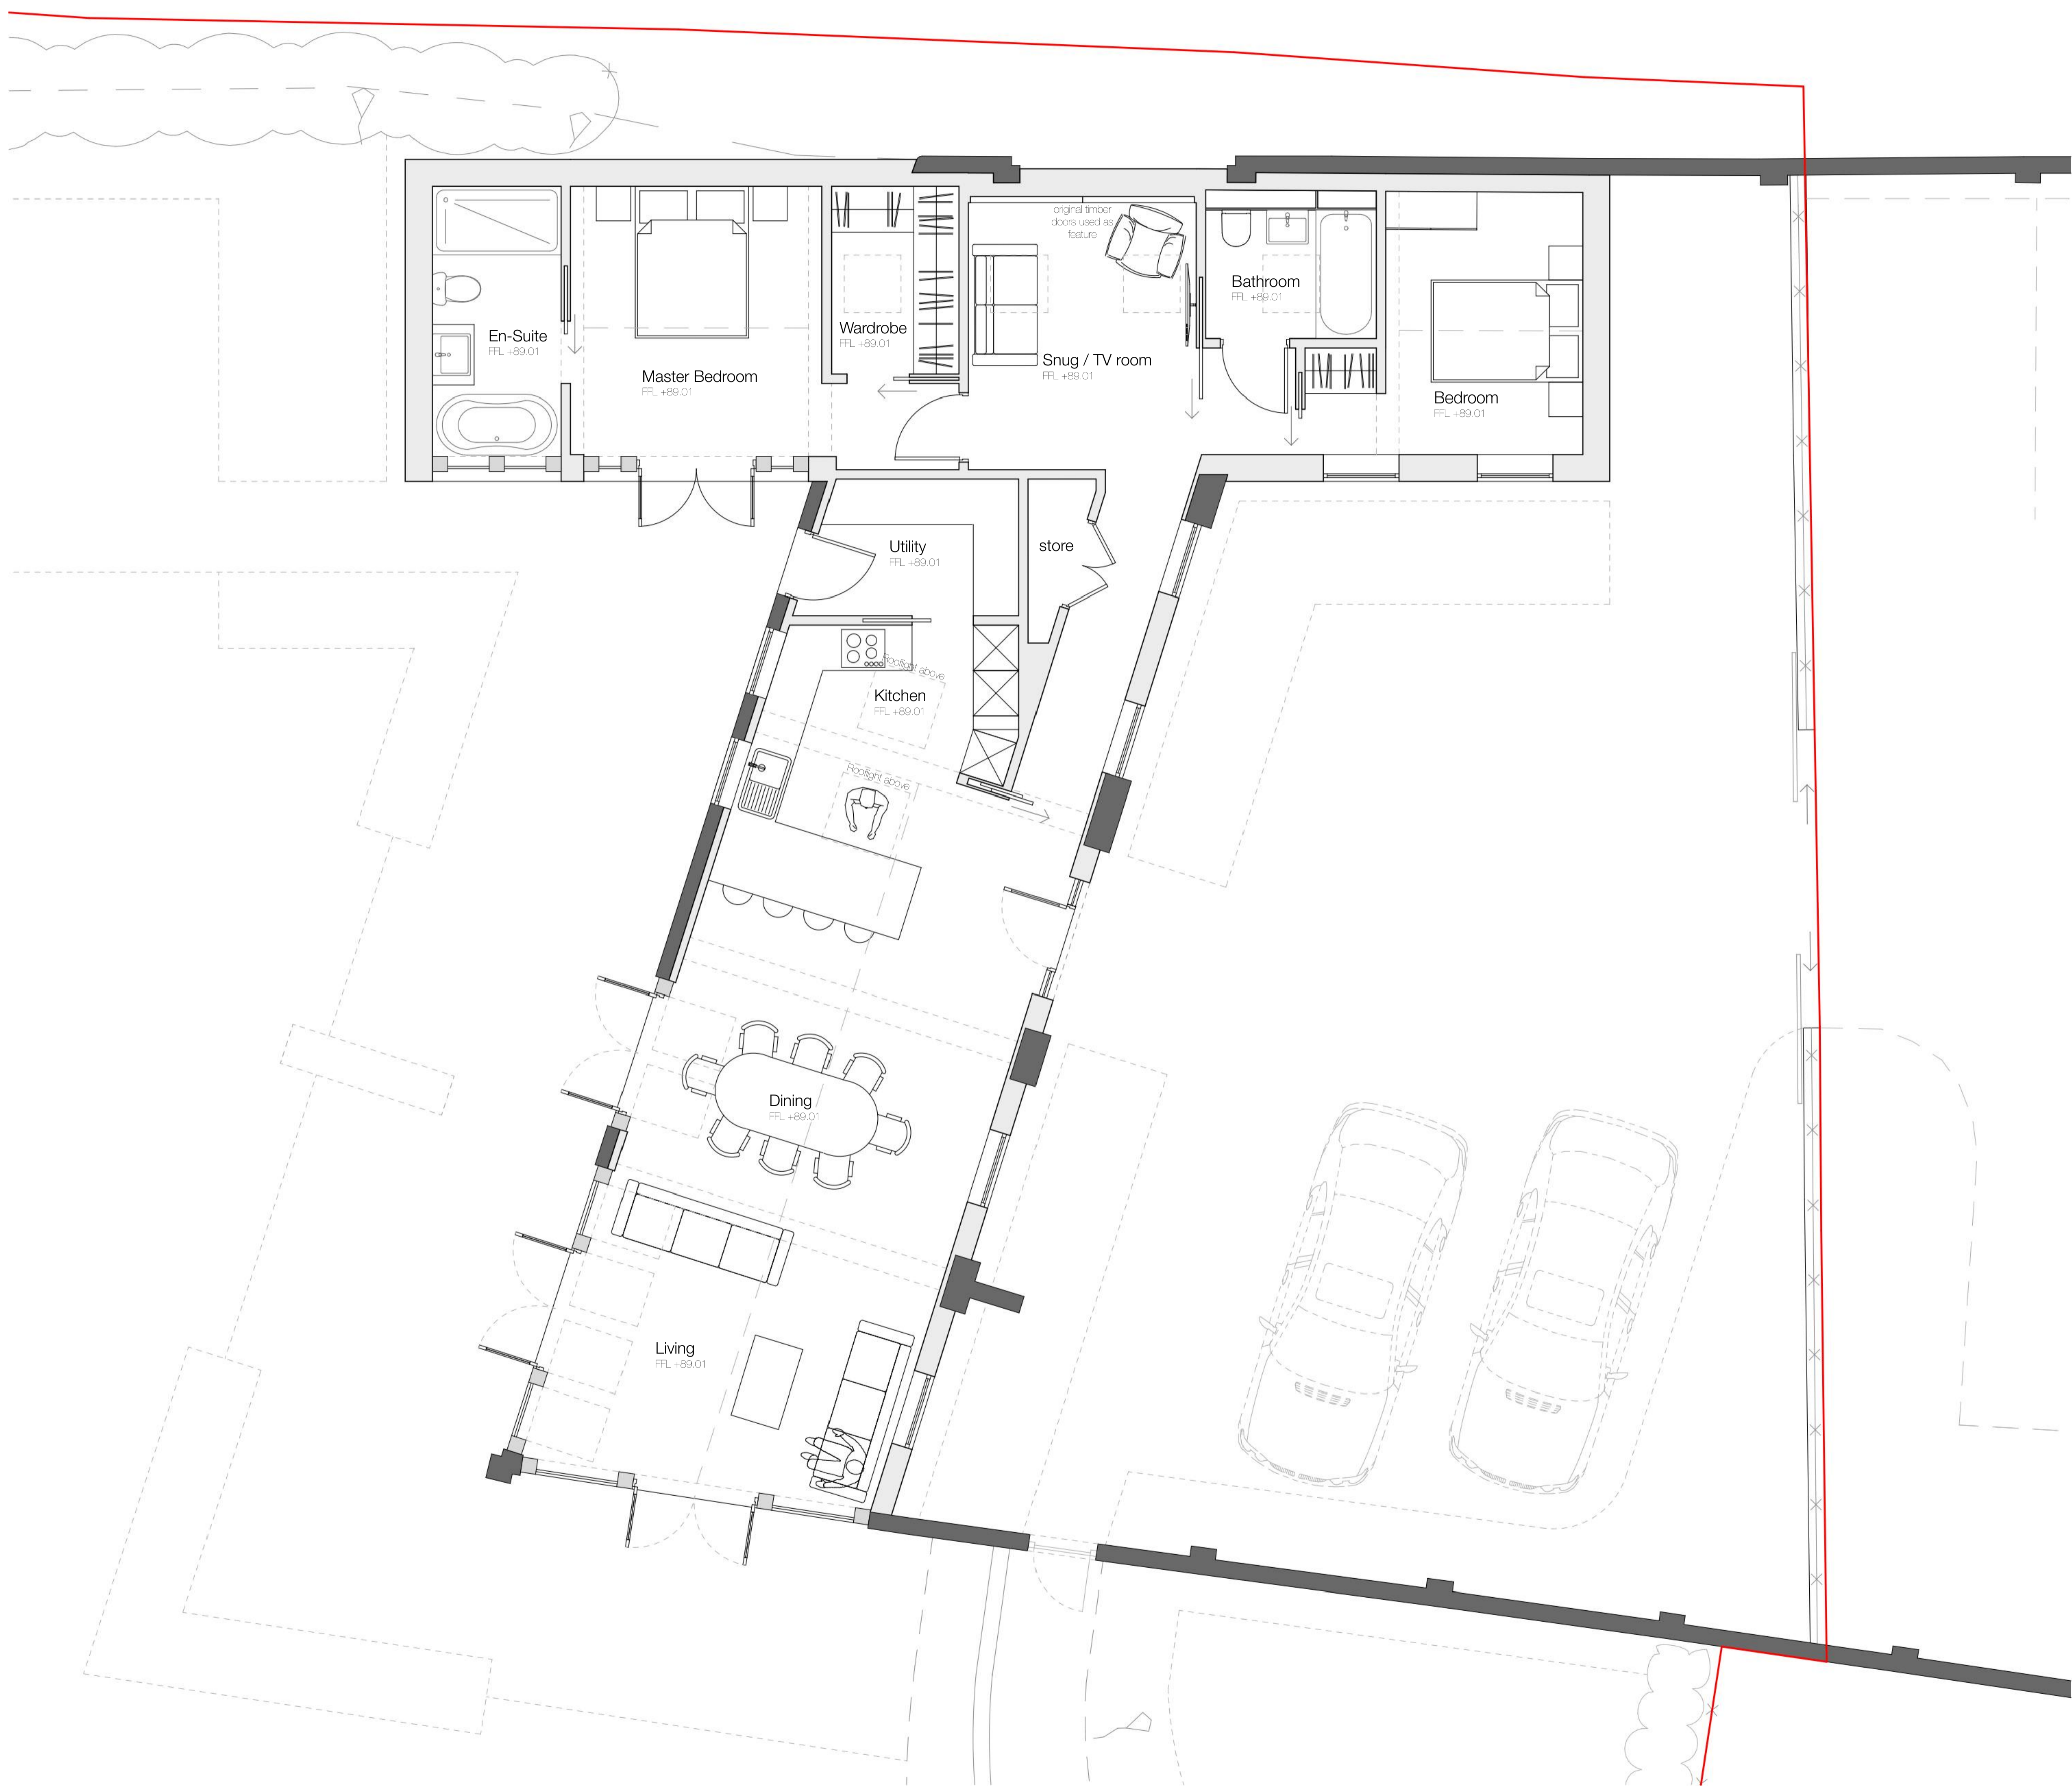

Copyright of this drawing is vested with Frame Architects and must not be copied without prior consent. All dimensions are in millimetres unless noted otherwise. Only written dimensions are to be taken, if any discrepancies are found contact Architect immediately.

Client
Mrs A Watton

Address
Bull Barn
Orton Lane
Lower Penn
WV4 4XA

Drawing Title
Proposed Ground Floor Plan

Drawing Number
1025.02.1101

Scale 1:50@A1 Date 10.08.2021 Drawn By DP Status Planning