




Front Elevation
At 1:100 Scale


Side Elevation
At 1:50 Scale

Rear Elevation
At 1:50 Scale


Side Elevation
At 1:50 Scale

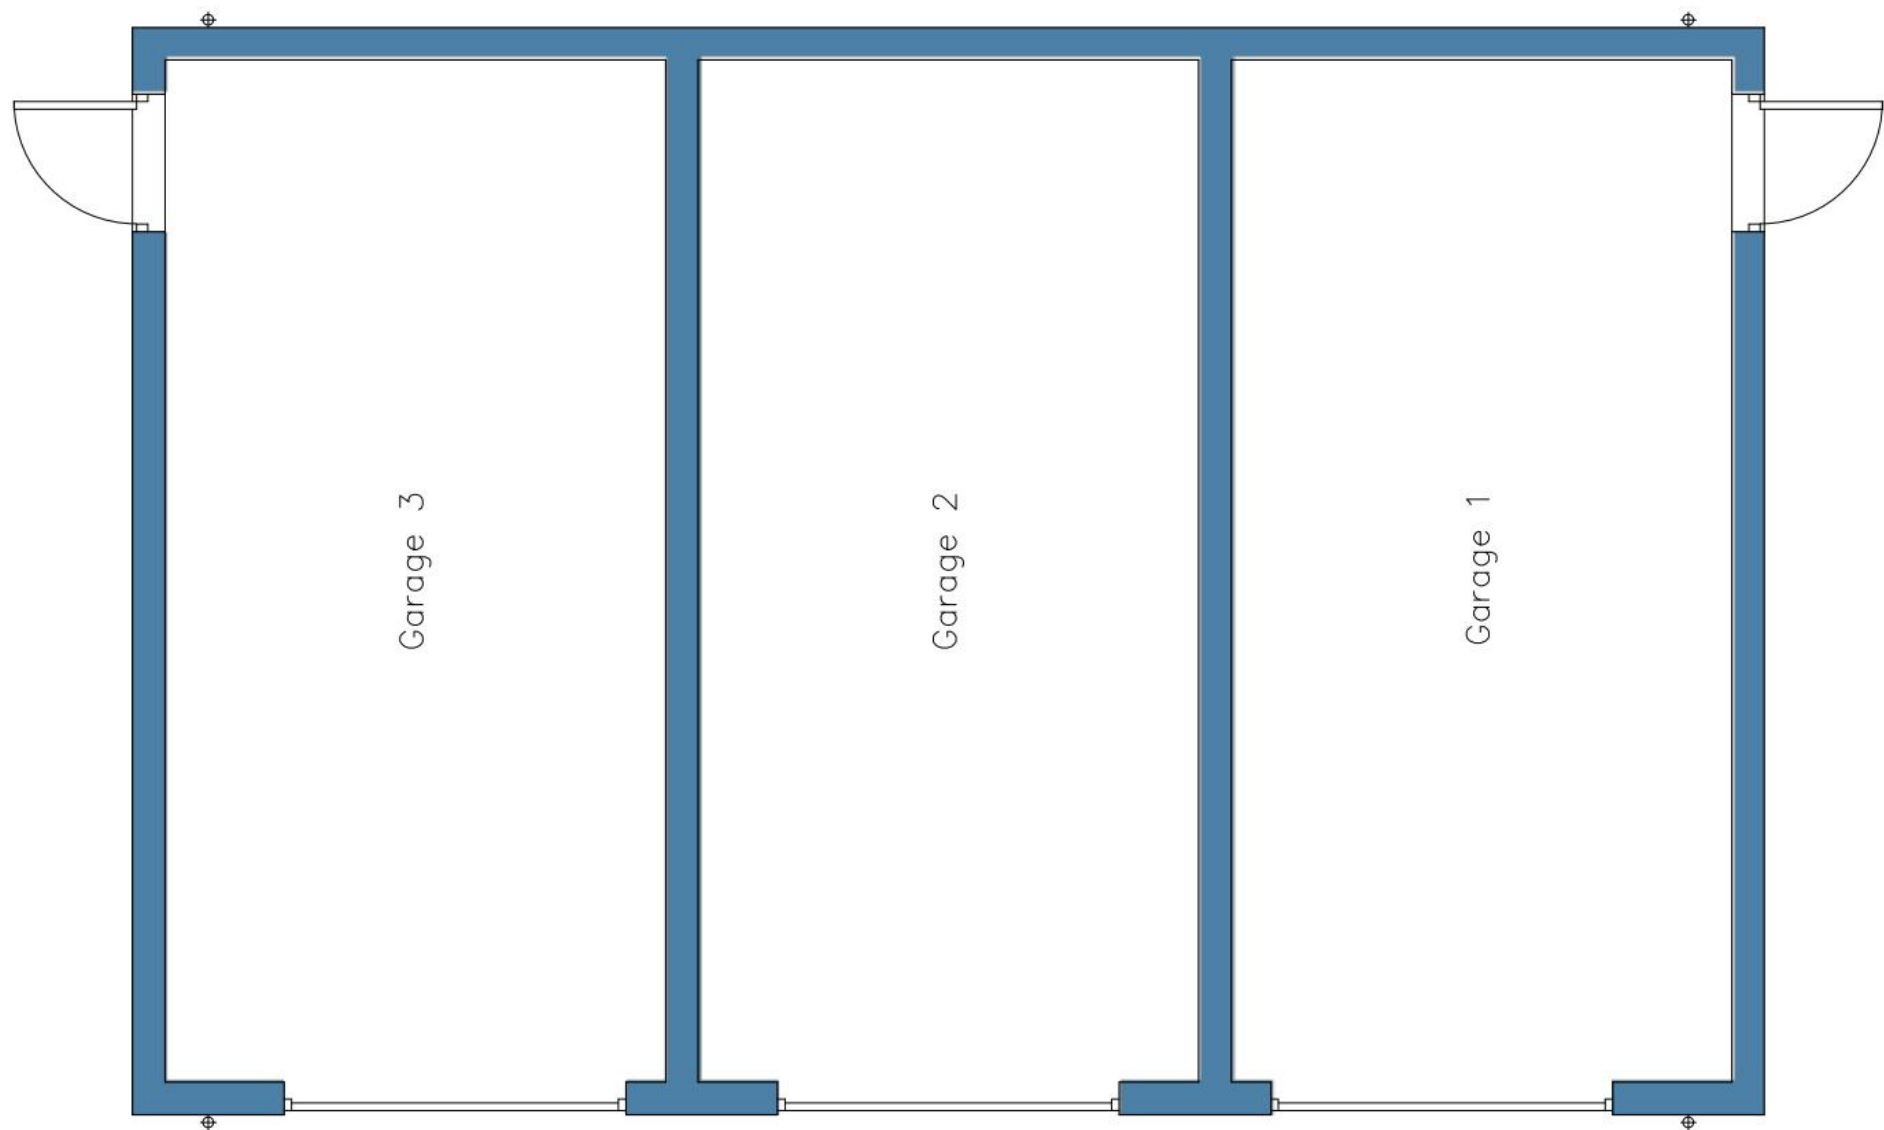

Ground Floor Plan
At 1:50 Scale

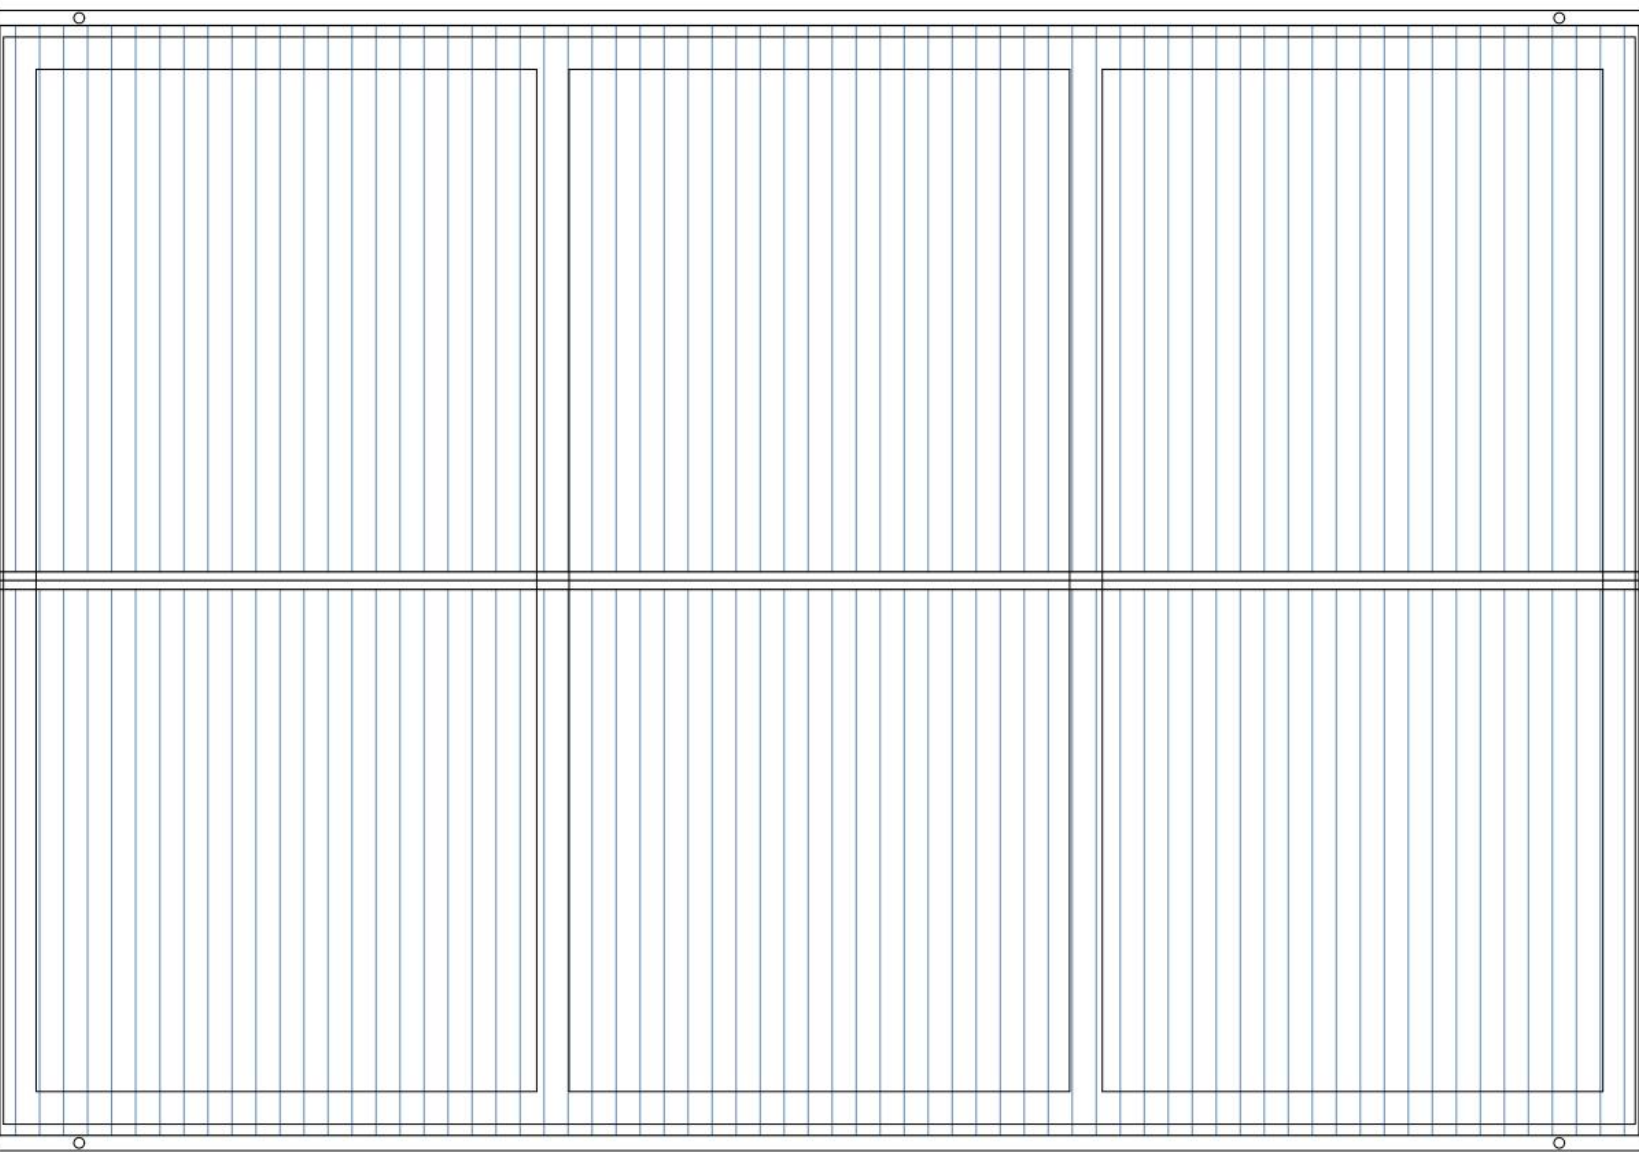

Roof Plan
At 1:50 Scale

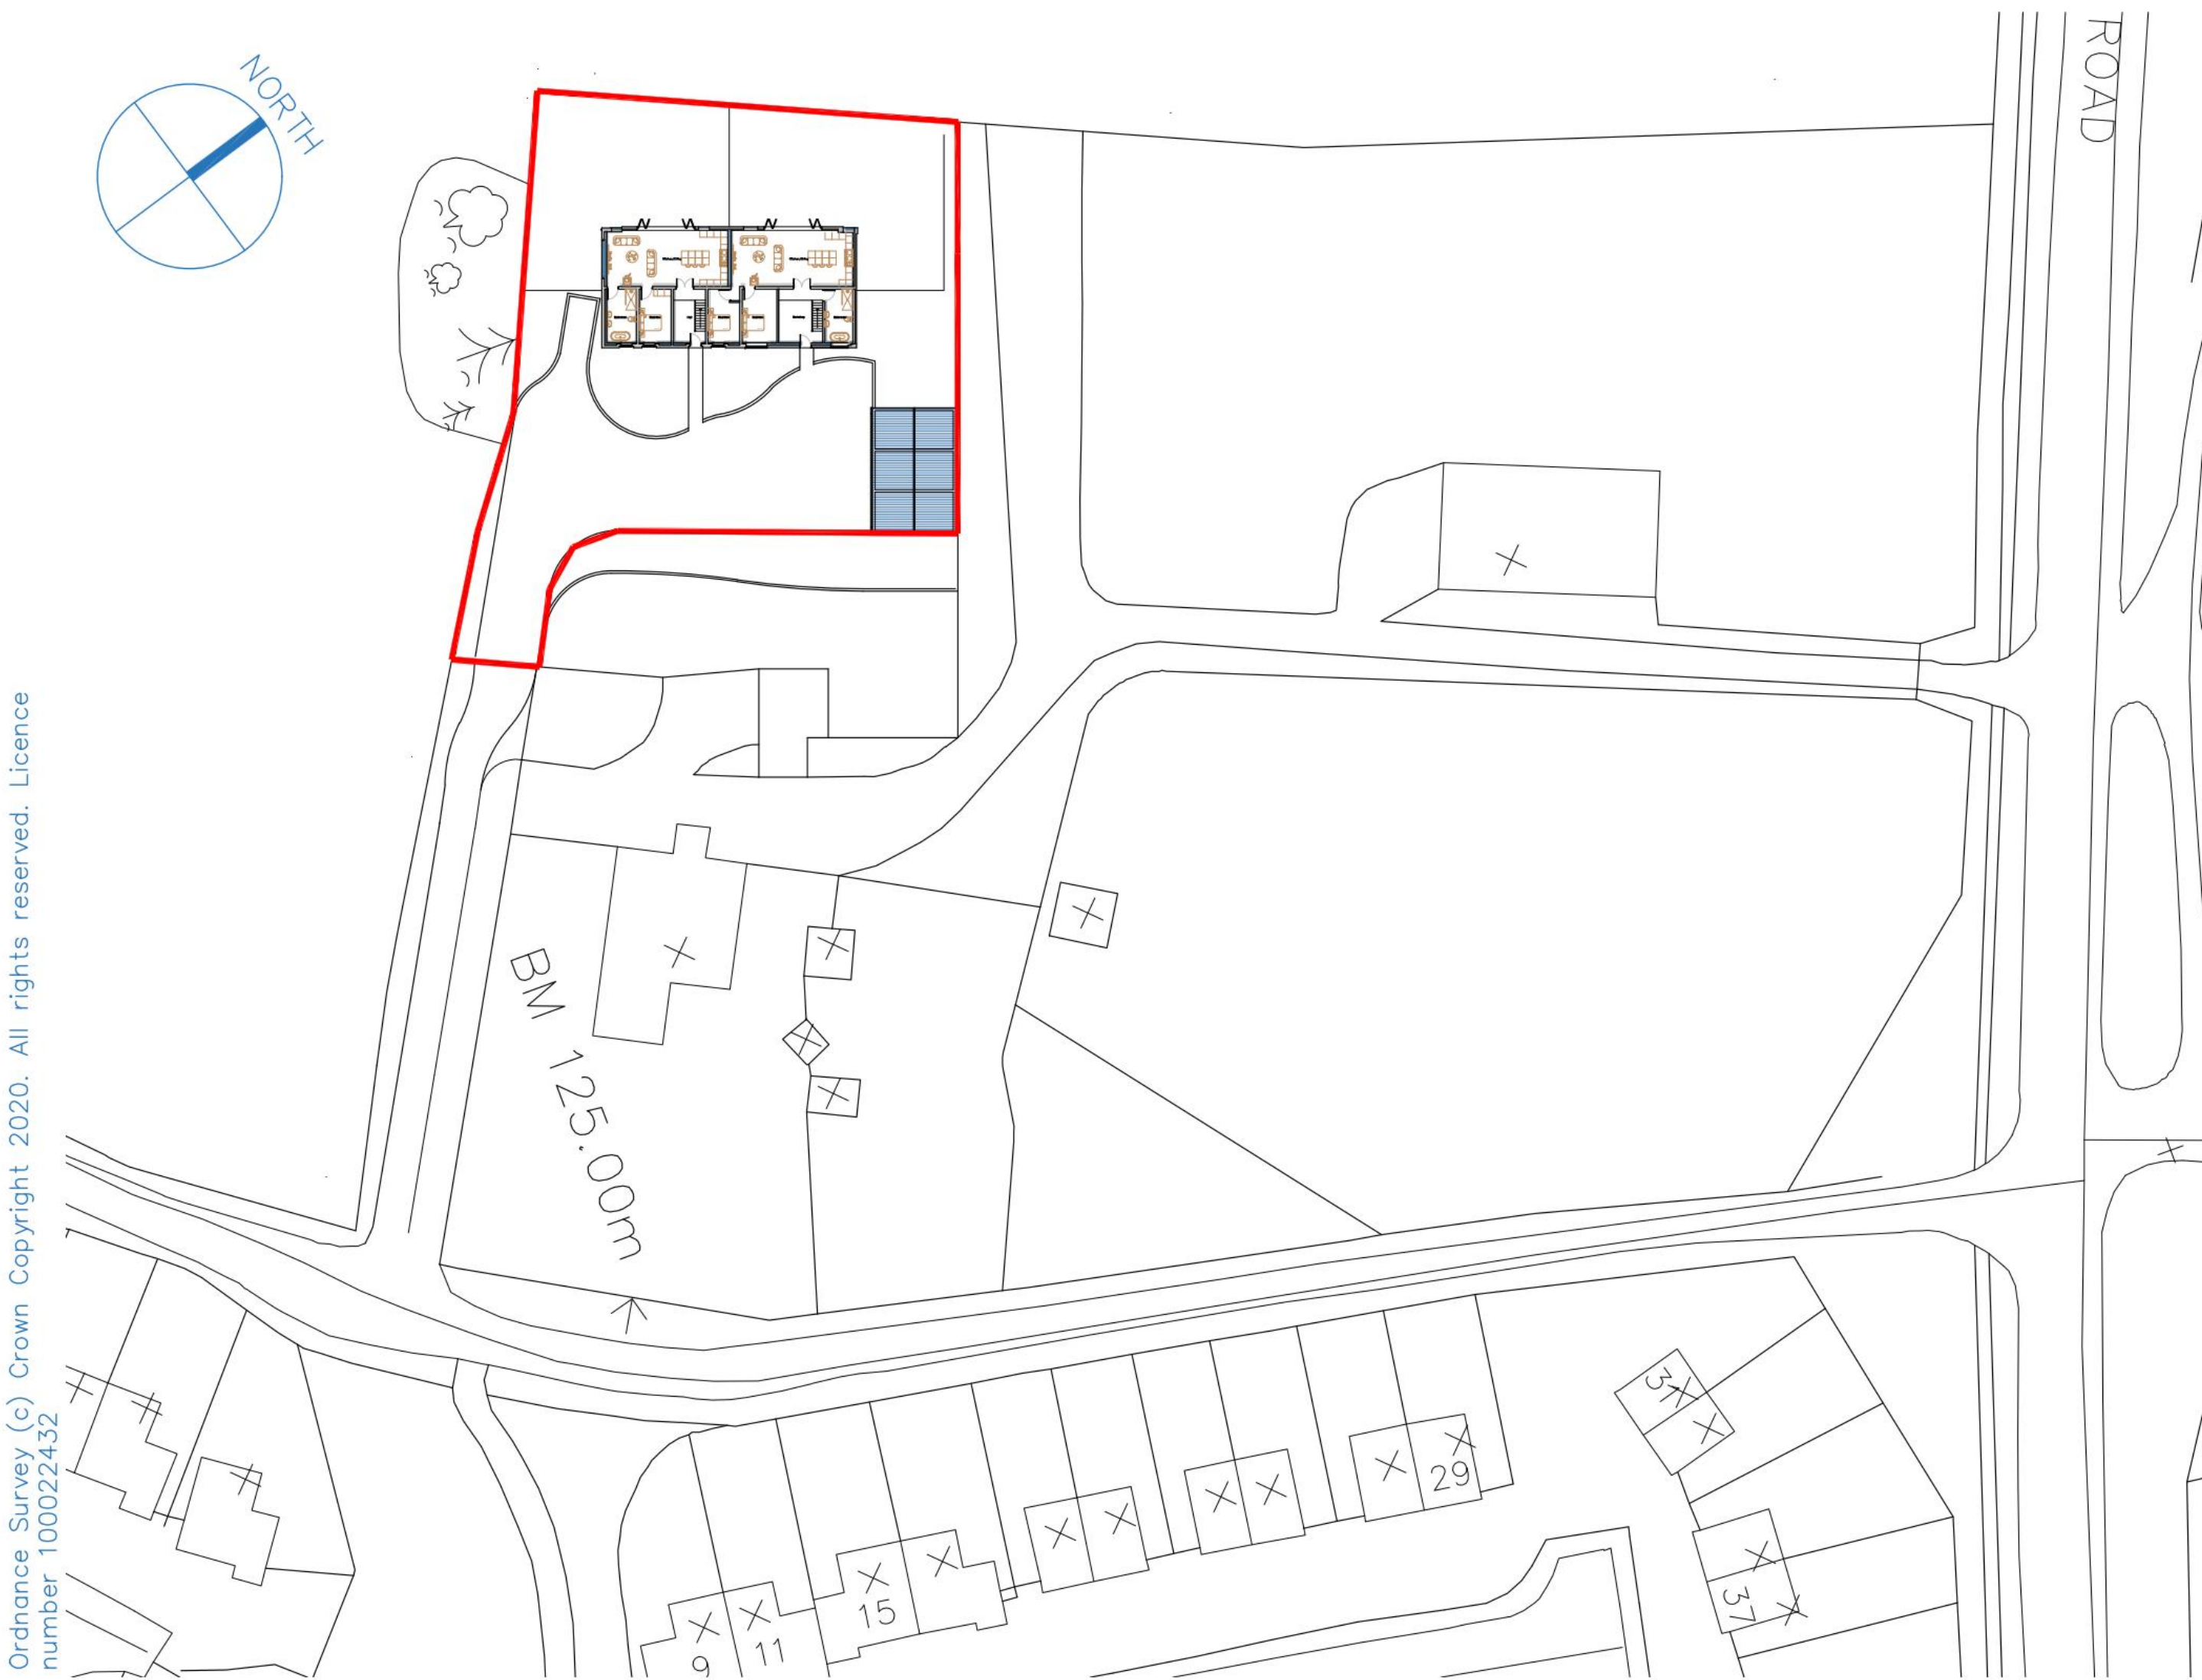

Ordnance Survey (c) Crown Copyright 2020. All rights reserved. Licence number 100022432

Block Plan
At 1:500 Scale



Ordnance Survey (c) Crown Copyright 2020. All rights reserved. Licence number 100022432

Site Location Plan
At 1:1250 Scale

rev | date | drawn | ch'k'd

lewis
architecture limited
13 Lower Green • Fethenhall • WV6 9AH

project title
Feathertone Barns
For: Mr Hodgkiss

drawing title
Proposed Garage Drawings
drawing no. rev

1306 - P - 003

scale 1:100 @ A1 date JULY 2022

drawn by WJP checked by IL authorised by IL

www.lewis-architecture.co.uk