





Front Elevation  
At 1:100 Scale

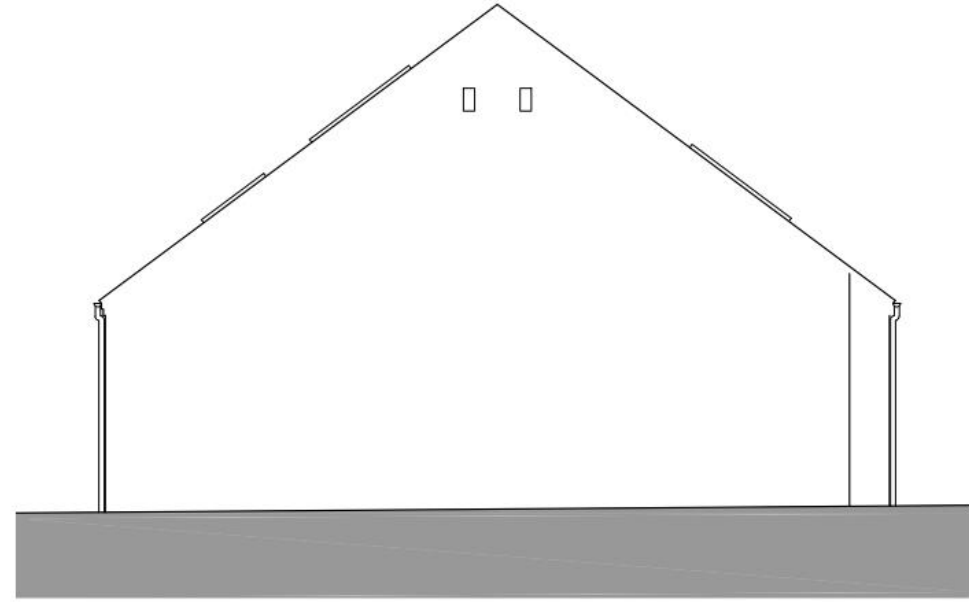


Side Elevation  
At 1:100 Scale




Rear Elevation  
At 1:100 Scale

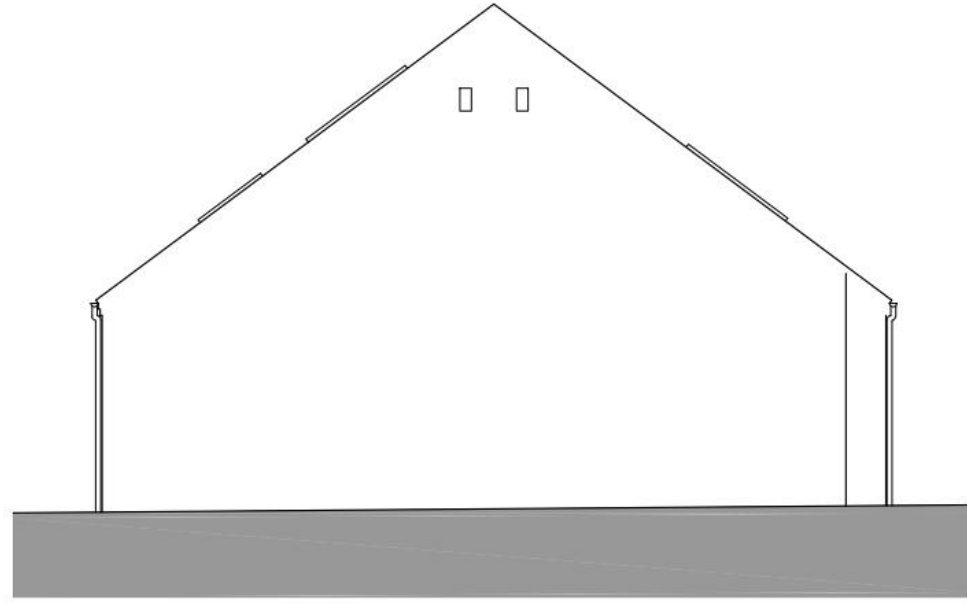

Side Elevation  
At 1:100 Scale

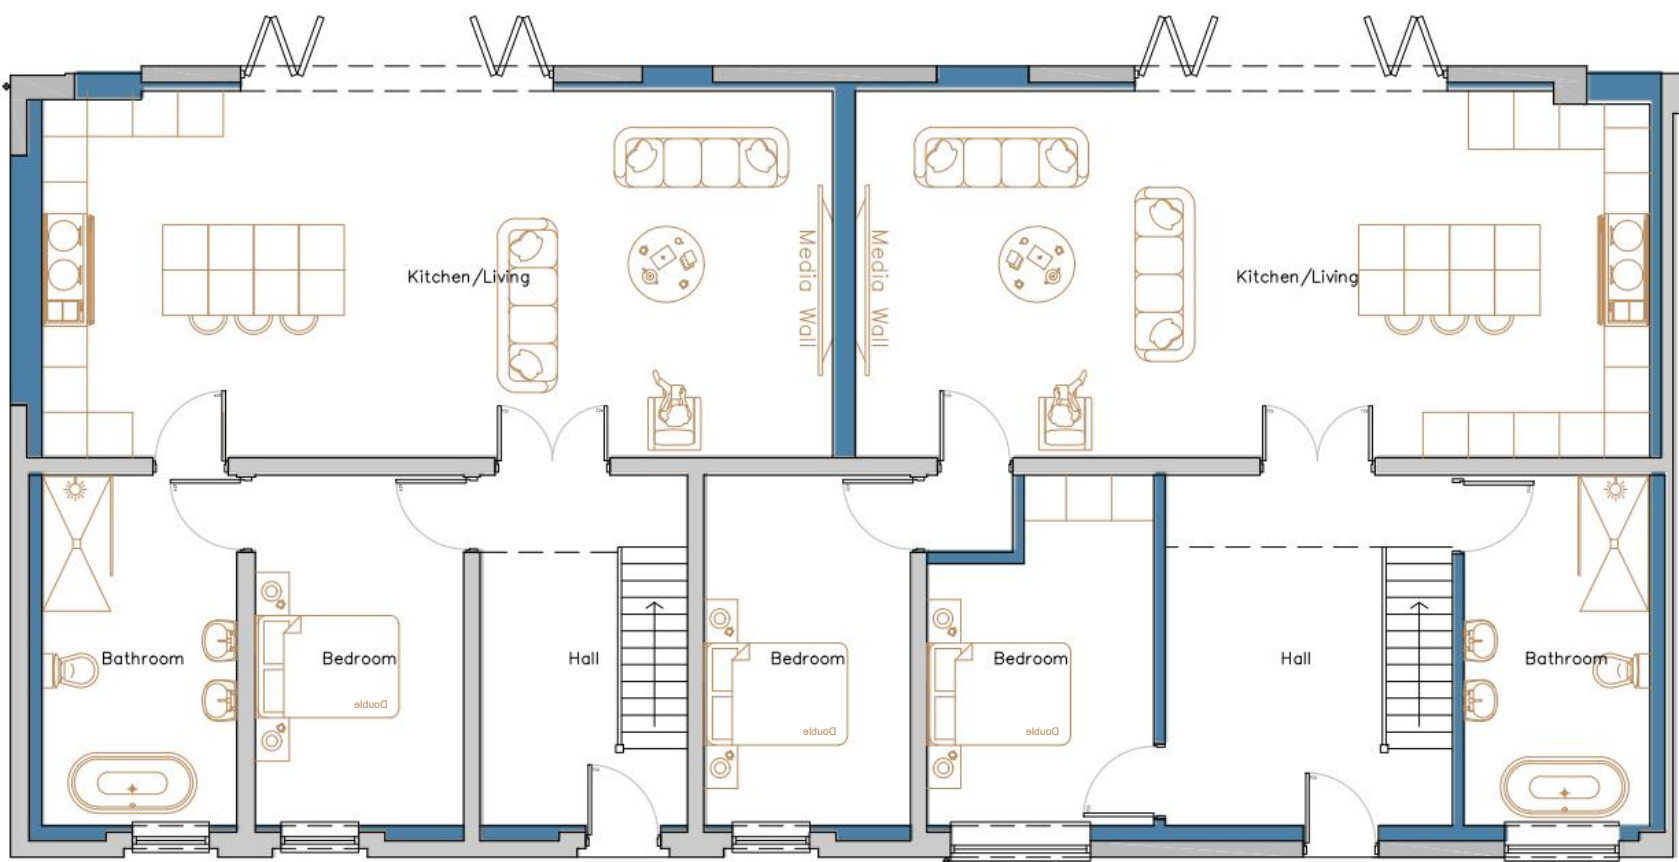

Ground Floor Plan  
At 1:100 Scale

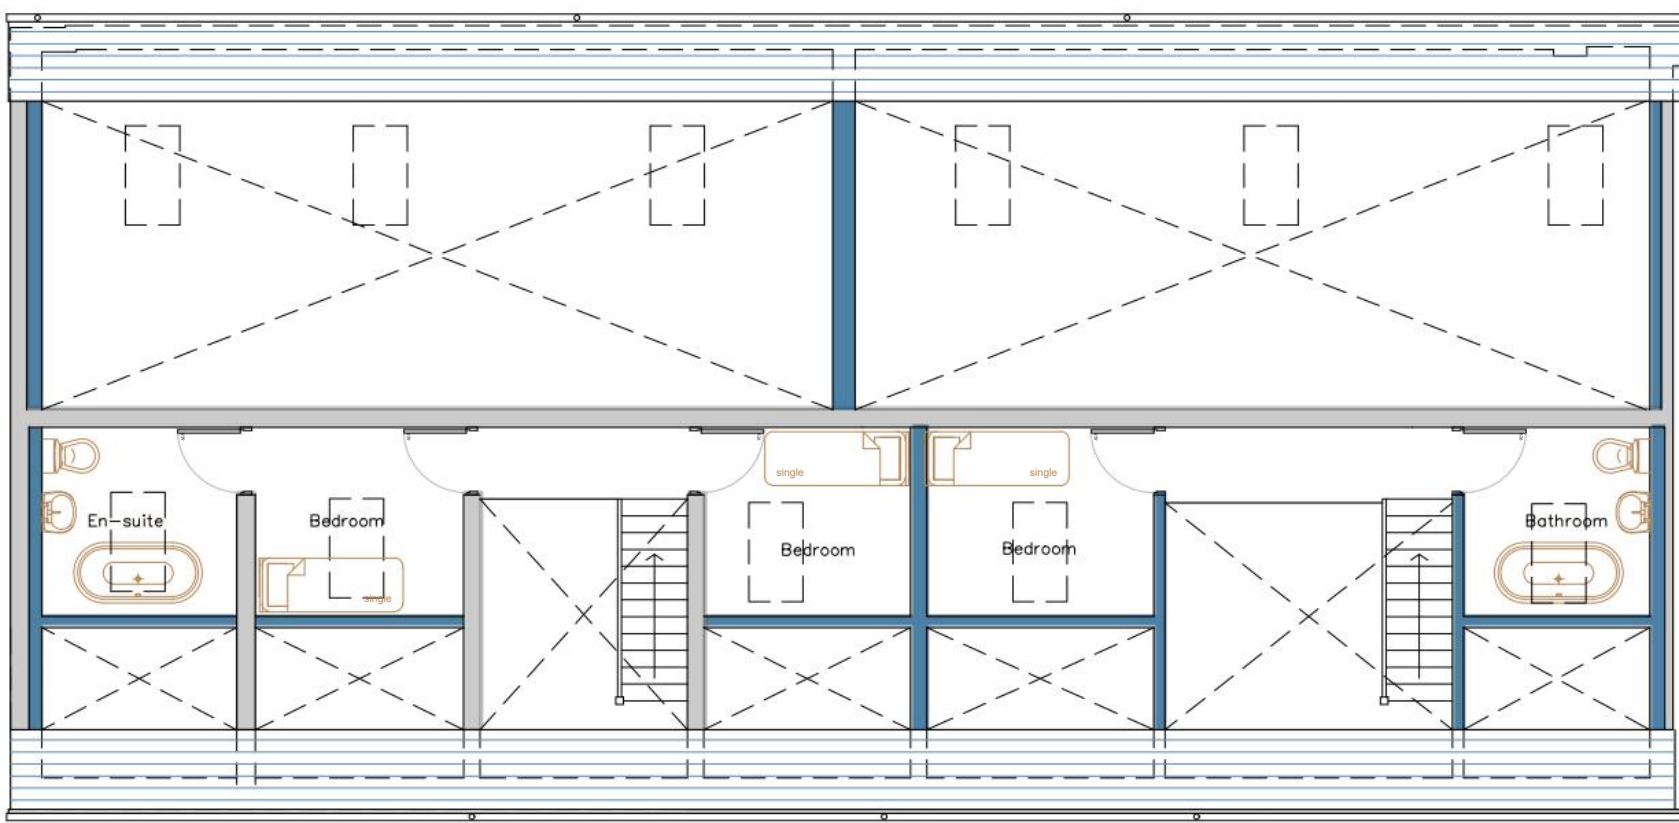


First Floor Plan  
At 1:100 Scale



Ordnance Survey (c) Crown Copyright 2020. All rights reserved. Licence number 100022432

Block Plan  
At 1:500 Scale

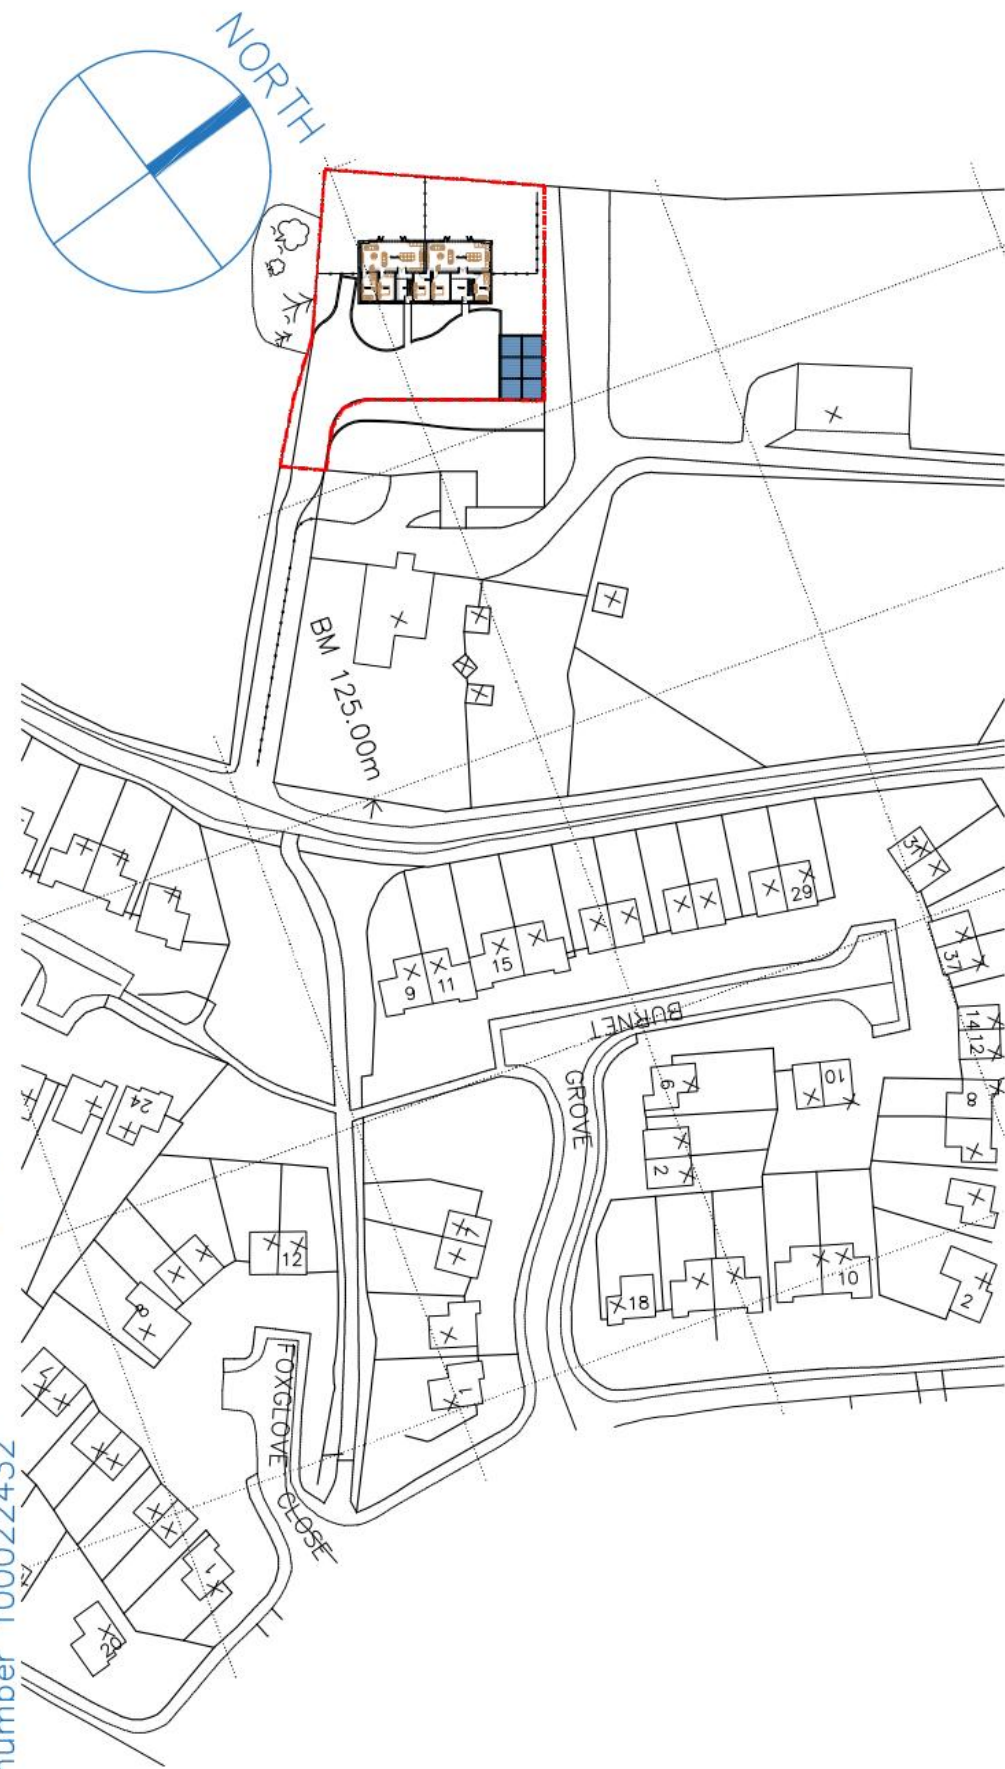


Ordnance Survey (c) Crown Copyright 2020. All rights reserved. Licence number 100022432

Site Location Plan  
At 1:1250 Scale

A planning amendments 11/22  
rev | date | drawn | ch'd

lewis  
architecture limited

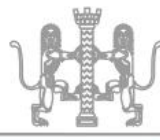

13 Lower Green • Fethenhall • WV6 9AH

project title  
Feathertone Barns  
For: Mr Hodgkiss

drawing title  
Proposed Plans

drawing no.  
1306 - P - 002

rev  
A

scale  
1:100 @ A1

date  
JULY 2022

drawn by  
WP

checked by  
IL

authorised by  
IL

www.lewis-architecture.co.uk