
Sheet Size

This drawing and the works depicted are the copyright of AP Architecture Ltd. and may only be reproduced by written permission. All dimensions depicted are subject to checking on site, any discrepancies to be noted to office of origin immediately. Only figured dimensions to be used. The information in this drawing is solely applicable to the below project

5 10 15 20 25 30 35 40 45 50 55 60 65 70 75 80 85 90 95 100

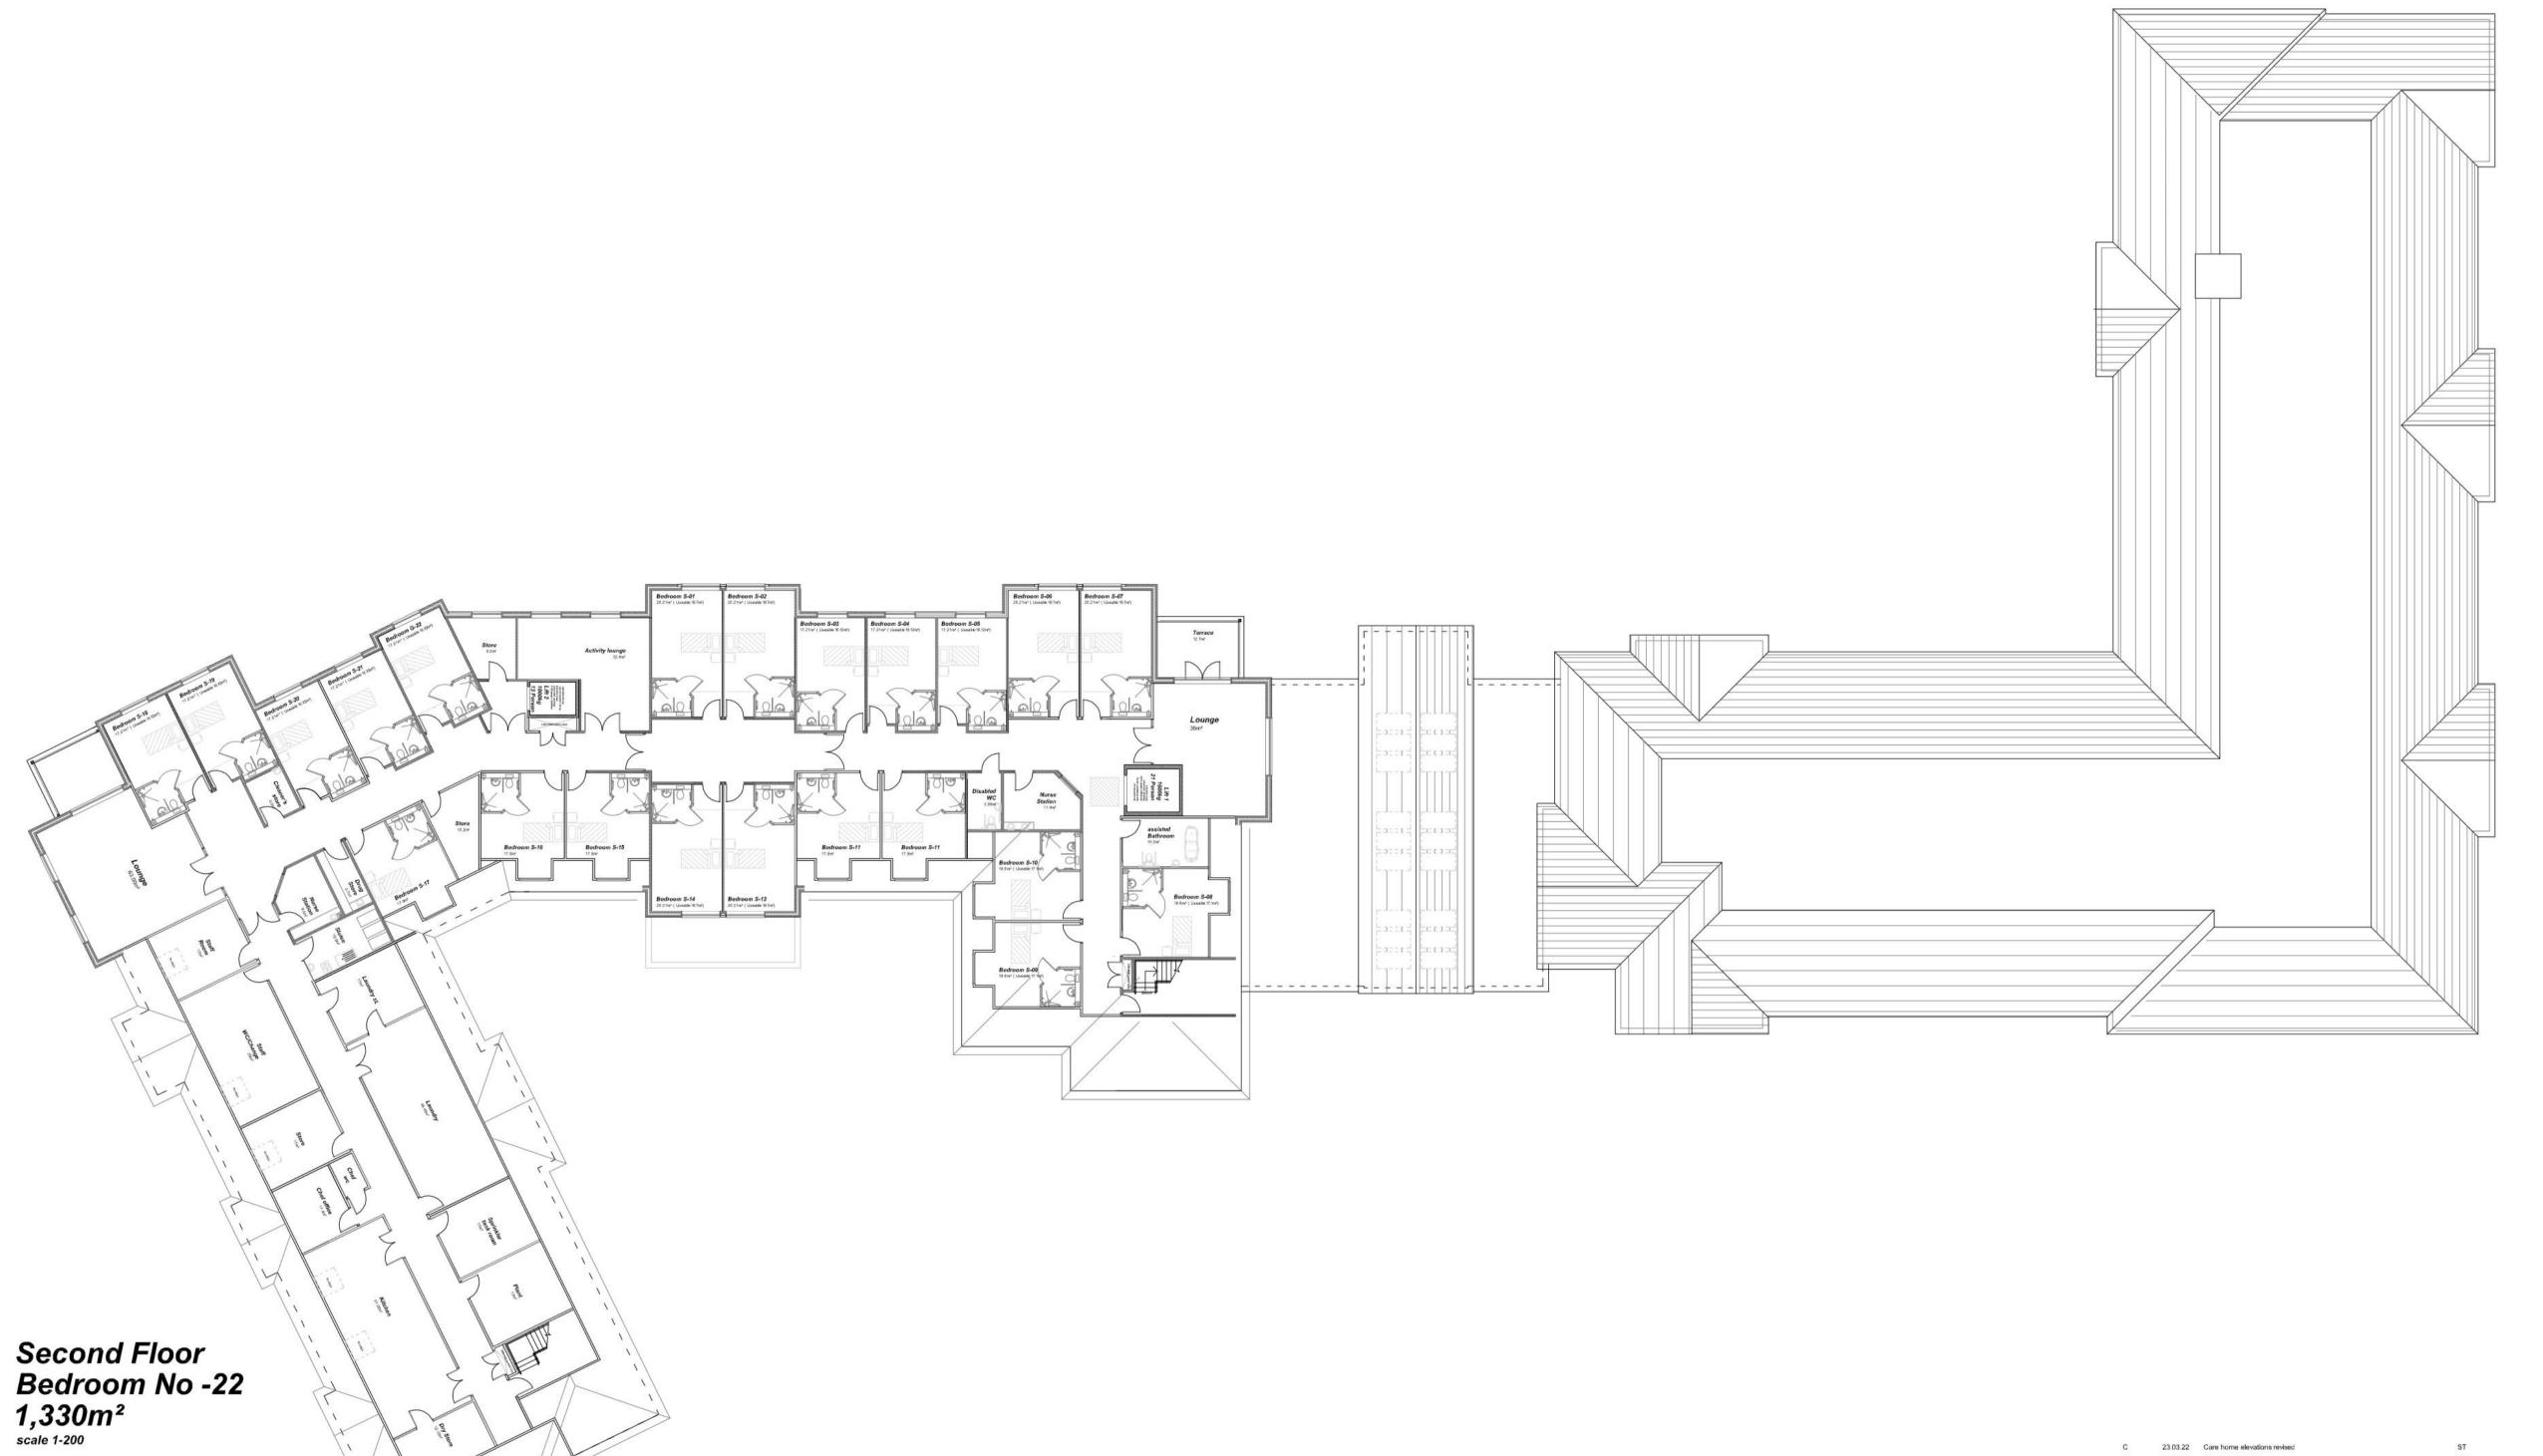

23.03.22 Care home elevations revised
03.03.22 Bistro area revised
25.02.22 Care home lift removed, Care home rear building lowered **AP ARCHITECTURE LIMITED** MACC LIVING Ltd. Proposed Care Home Development at Great Wyrley, Walsall Road, South Staffordshire, ws6 6NQ Proposed Planning Drg. ACE A RE CHAS Care Home & Apartment Combined Second floor Plan Drawn By: 26.02.22 www.ap-architecture.co.uk mail@ap-architecture.co.uk Drawing No : Revis
AP21018- L08 C Tel: 01952 288 290 Fax: 01952 288 291